




3 Partial Front Elevation 1

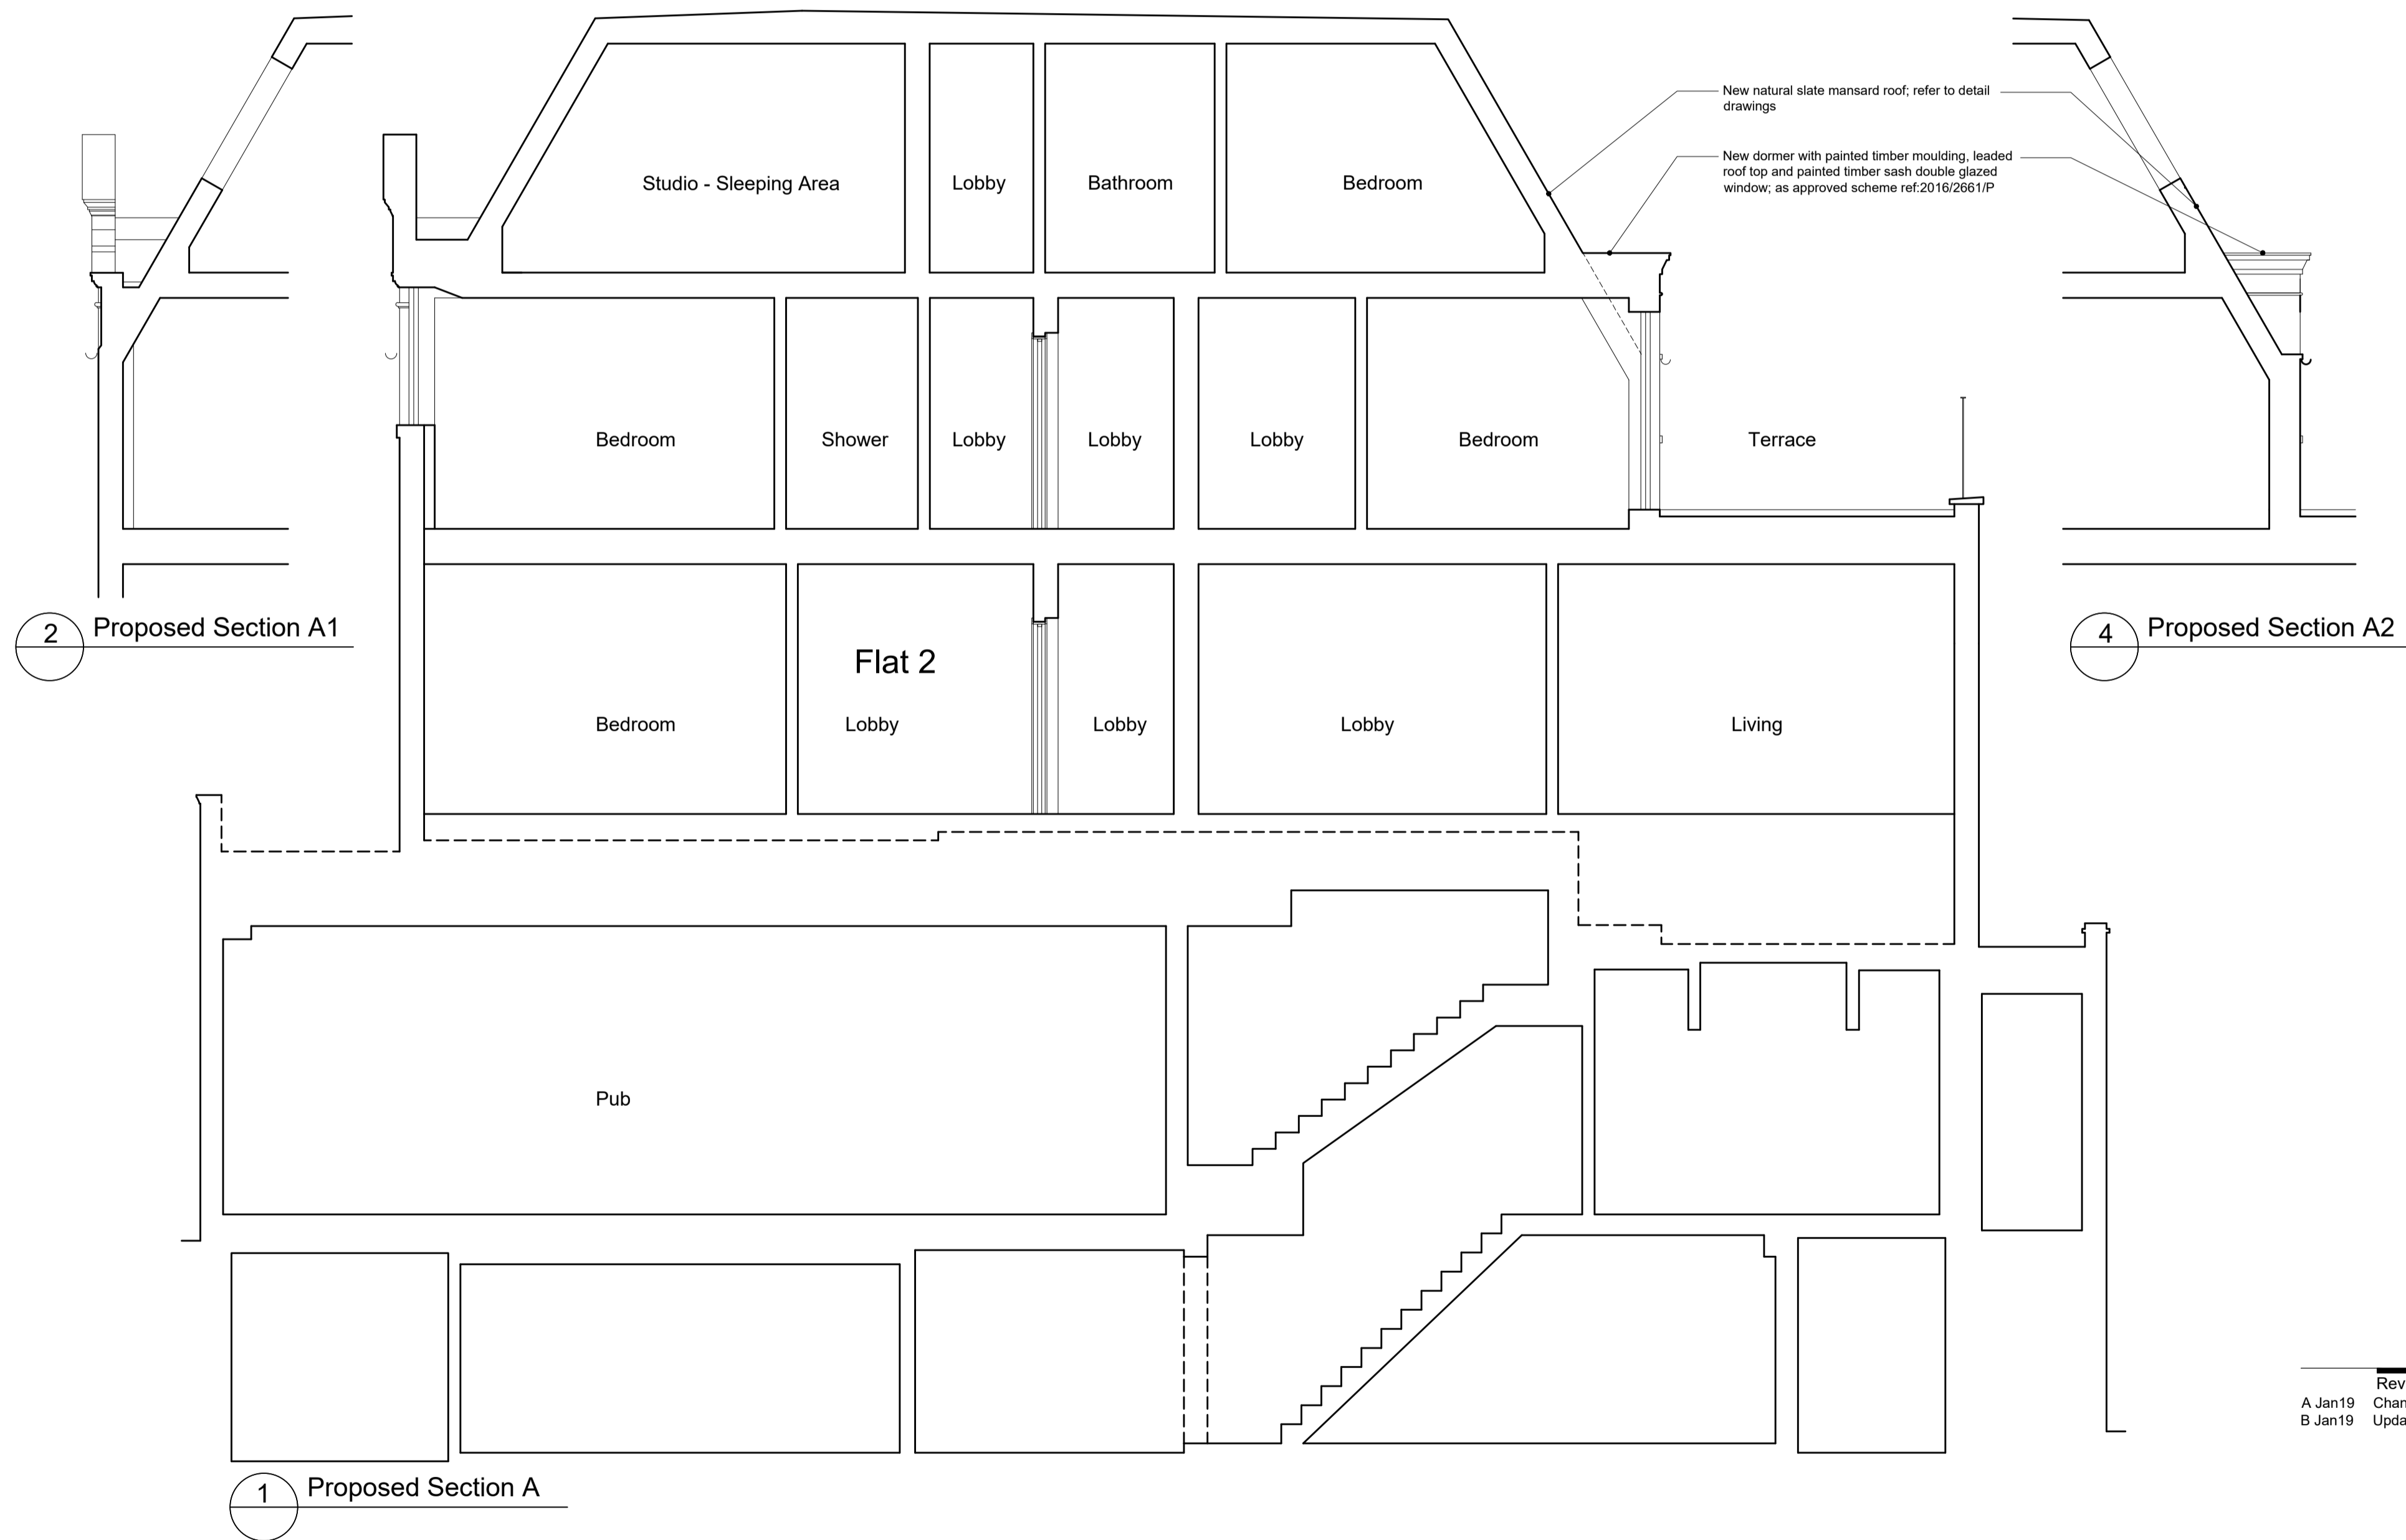

2 Proposed Section A1

4 Proposed Section A2

1 Proposed Section A

Revisions	
A Jan19	Change the angle of the roof extension
B Jan19	Update the layout plan

**Ko Architects**  
 Office 20 Network Business Centre  
 329-339 Putney Bridge Road | London SW15 2PG  
 T 020 8780 3397  
 E postbox@koandpartners.co.uk

Client: **Residall Property Limited**  
 Project: **40-42 Mill Lane, London NW6 1NR**  
 Dwg: **PROPOSED SECTION A, A1 & A2**

Dwg No: **480-A-24** Revision: **B**  
 Date: **JAN 2019**  
 Scale: **1:50@A1**