



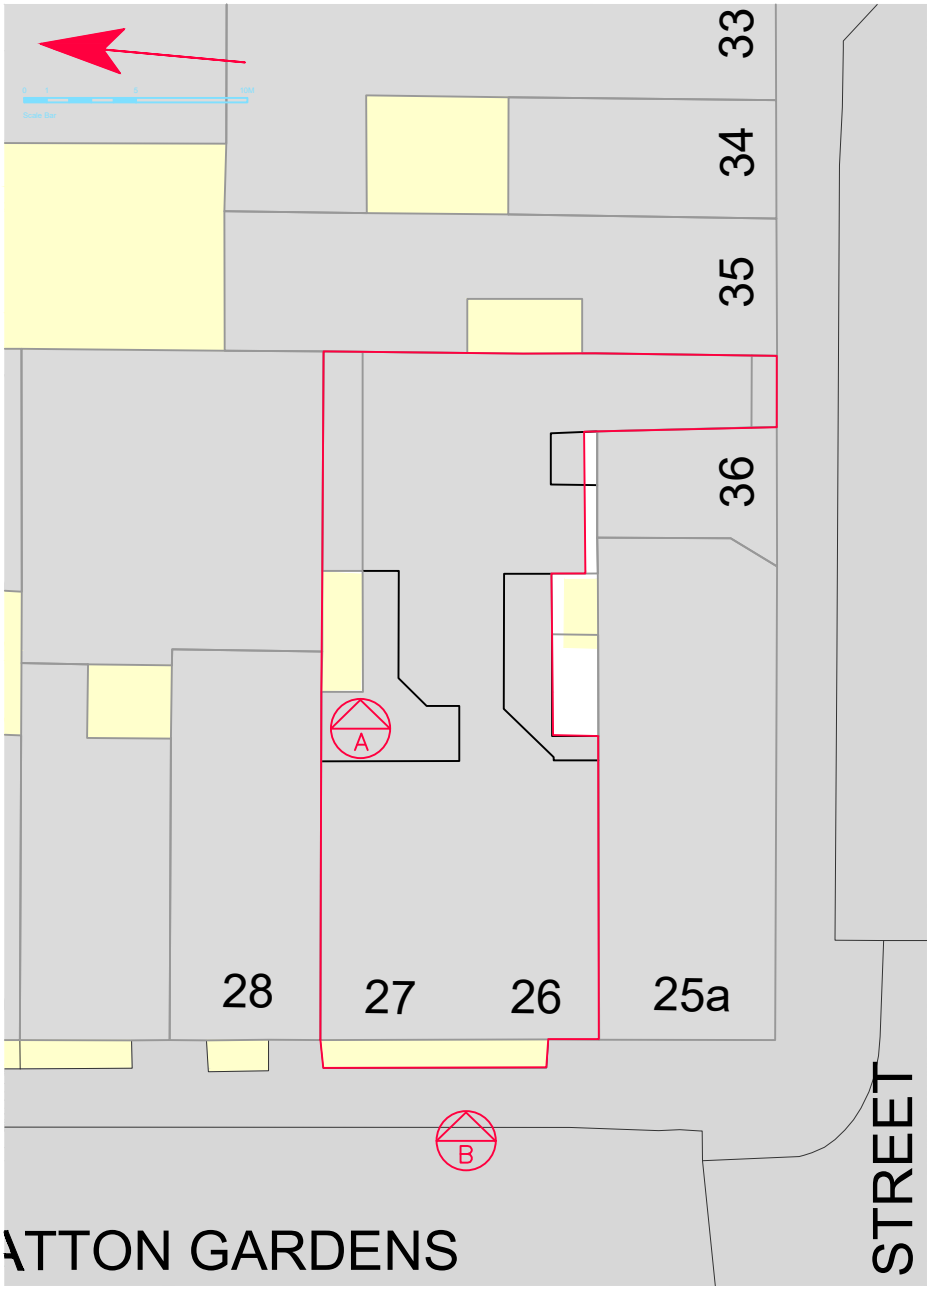

Site Plan NTS

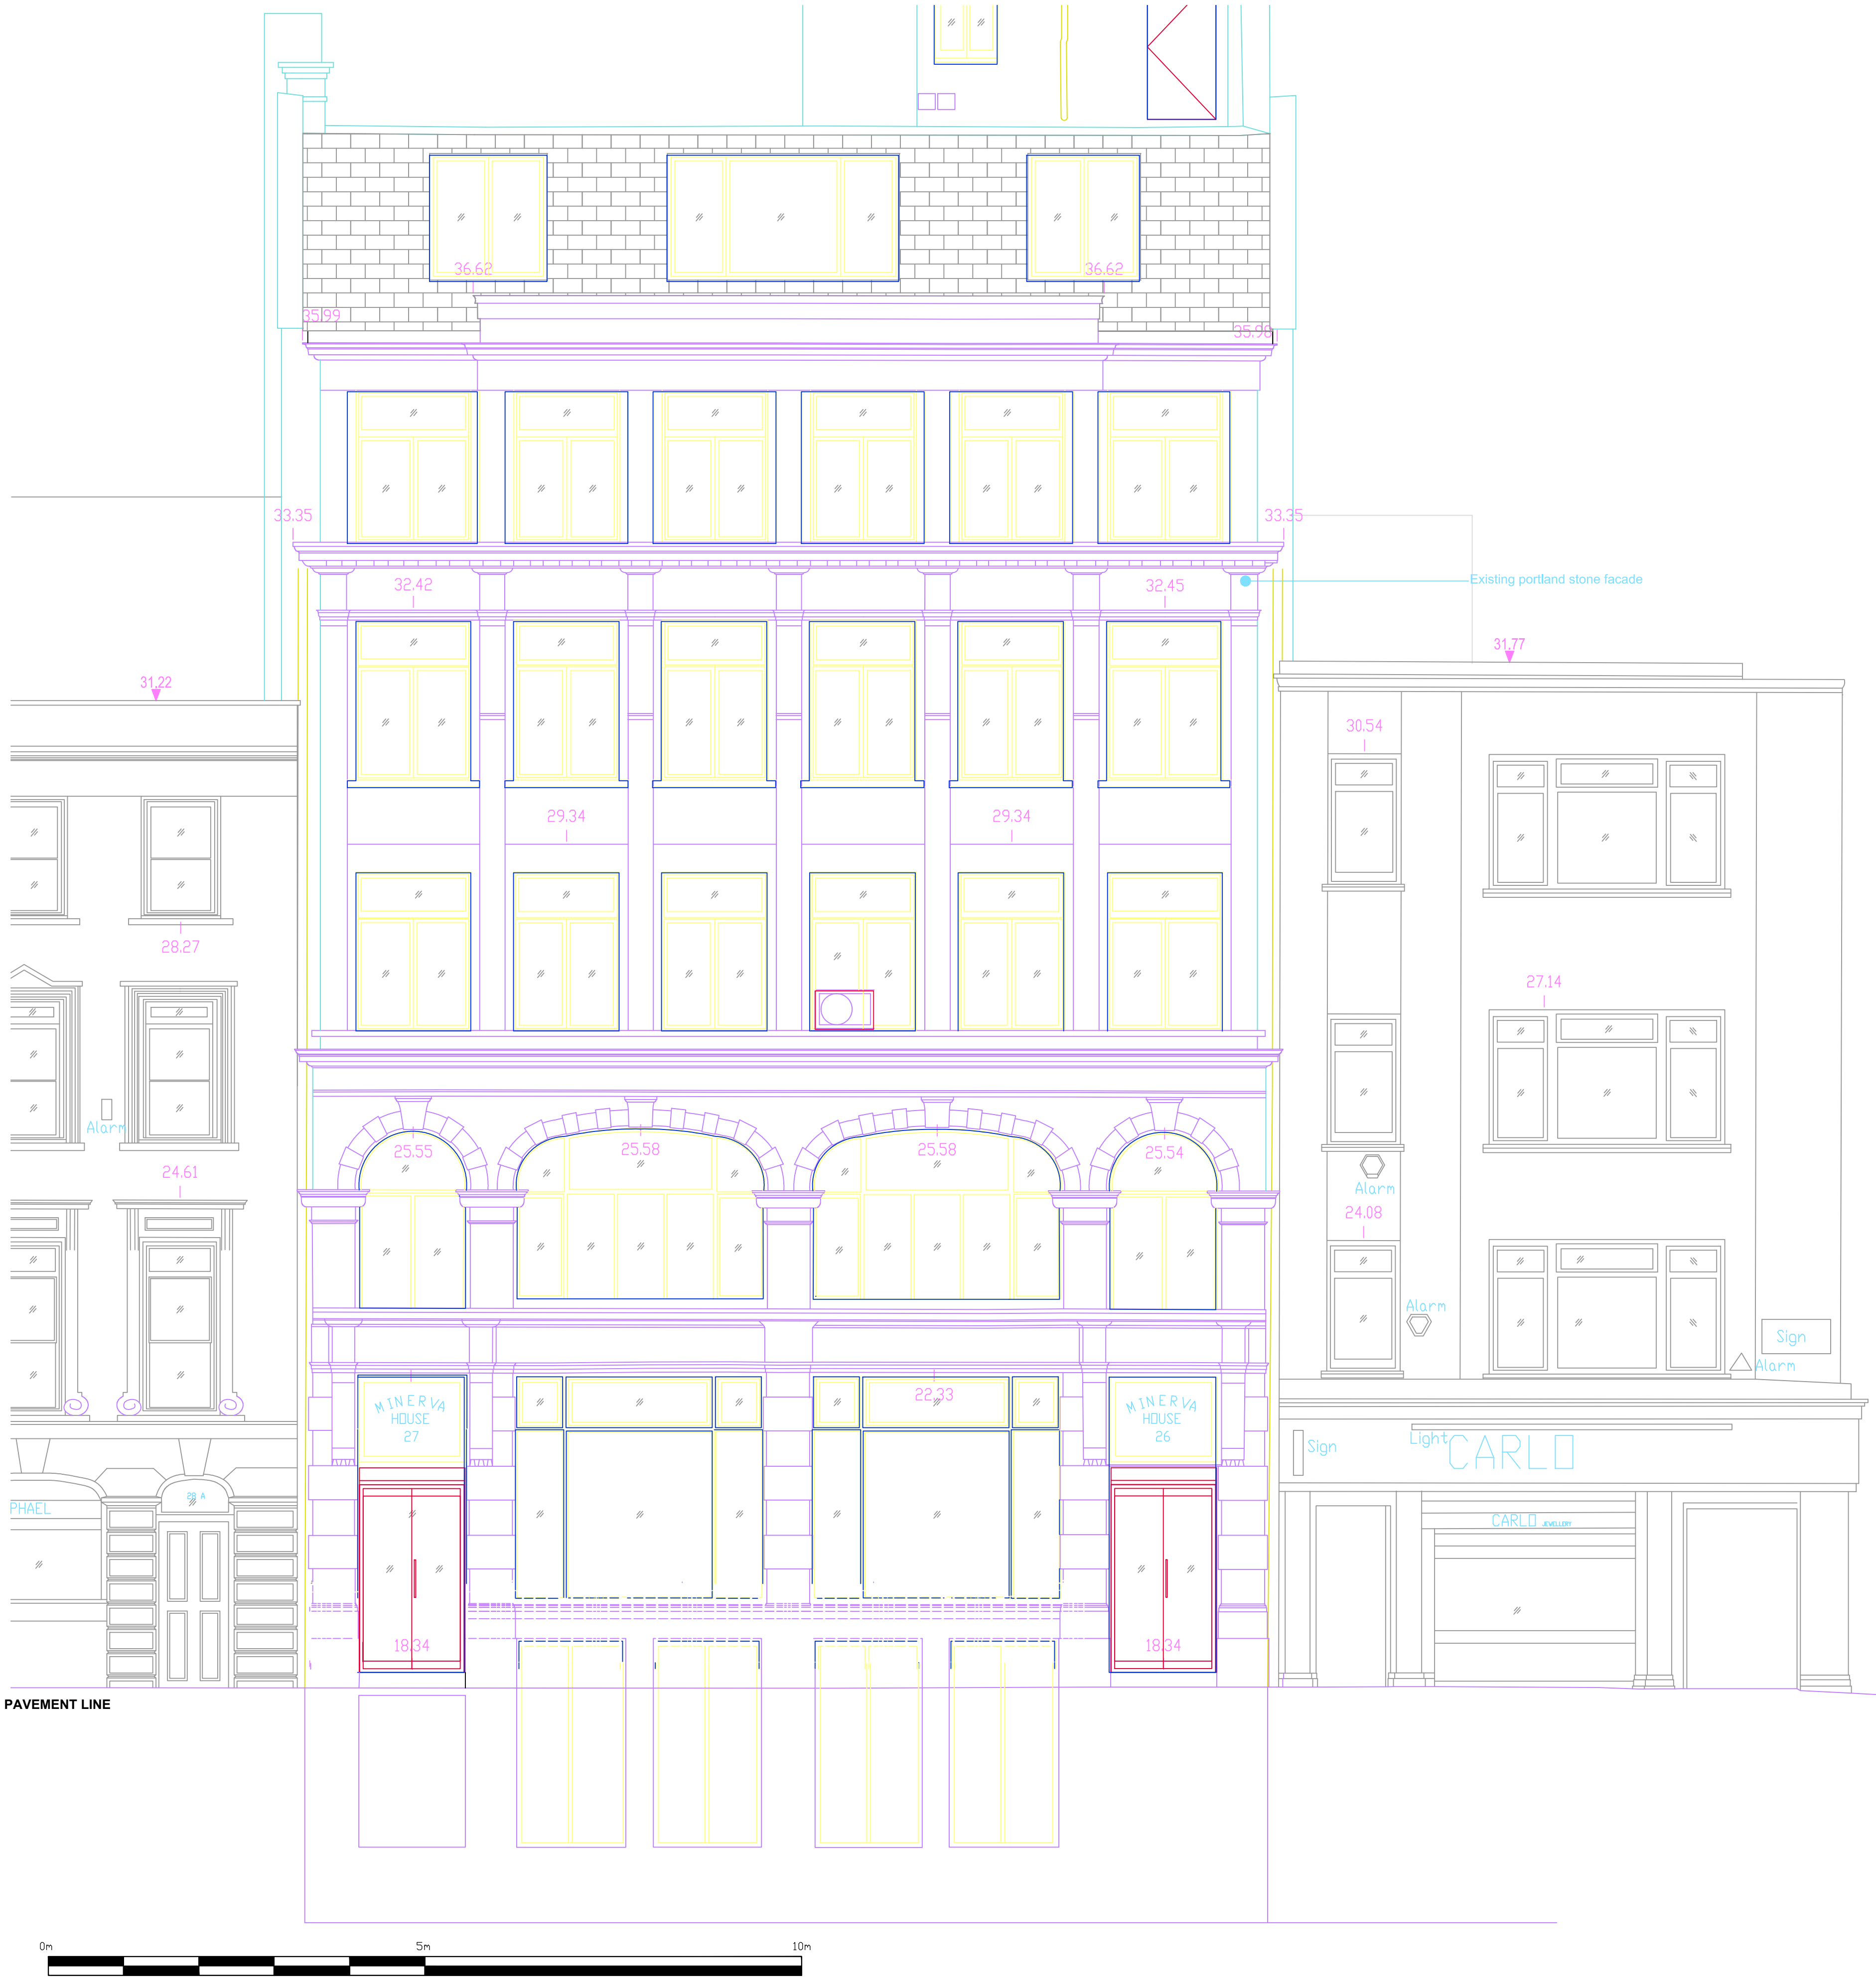

Window View@1:100

Existing Elevation B

for approval

revision	description	drawn by	checked by	project director
A	Existing Door added	W.S.	P.S.C.	P.Harris

revision description

brief

client We Work
location 26 Hutton Garden
London

drawn by W.S.
scale 1:100
building surveyed by TSK
drawing title Existing Elevation B

checked by P.S.C.
sheet size A1
original issue date

project director P.Harris
date

drawing no. 54835 - TYP-PL04
revision -A

TSK

The TSK Group Ltd
E: solutions@tskgroup.co.uk
W: www.tskgroup.co.uk

Manchester
M20 2UW
T: +44(0)161 872 0298

London
EC1N 8TE
T: +44(0)20 3761 7461

critical design control points:
check 1
check 2
check 3