



© TSK Group Ltd, 2018. All rights reserved.  
 The information contained within this media is and shall at all times remain the property of TSK Group Ltd (TSK). It is provided to you only for those purposes which are specified by TSK on or before the time of disclosure and for no other purposes whatsoever. Unless TSK specifically agrees otherwise in writing, you are EXPRESSLY PROHIBITED from (i) using the information for purposes other than those agreed in advance by TSK, (ii) copying, photocopying or otherwise reproducing this information, (iii) amending, altering or changing the information and (iv) distributing or transmitting it to any other person or entity, in each case whether in whole or in part and in whatever media. The information contained within this media is for guidance only. Whilst TSK uses its reasonable endeavours to provide accurate information it gives no warranty or guarantee of such and hereby expressly excludes all express and implied warranties and all liability in respect thereof. Furthermore, TSK accepts no responsibility for the accuracy of any information provided by third parties.

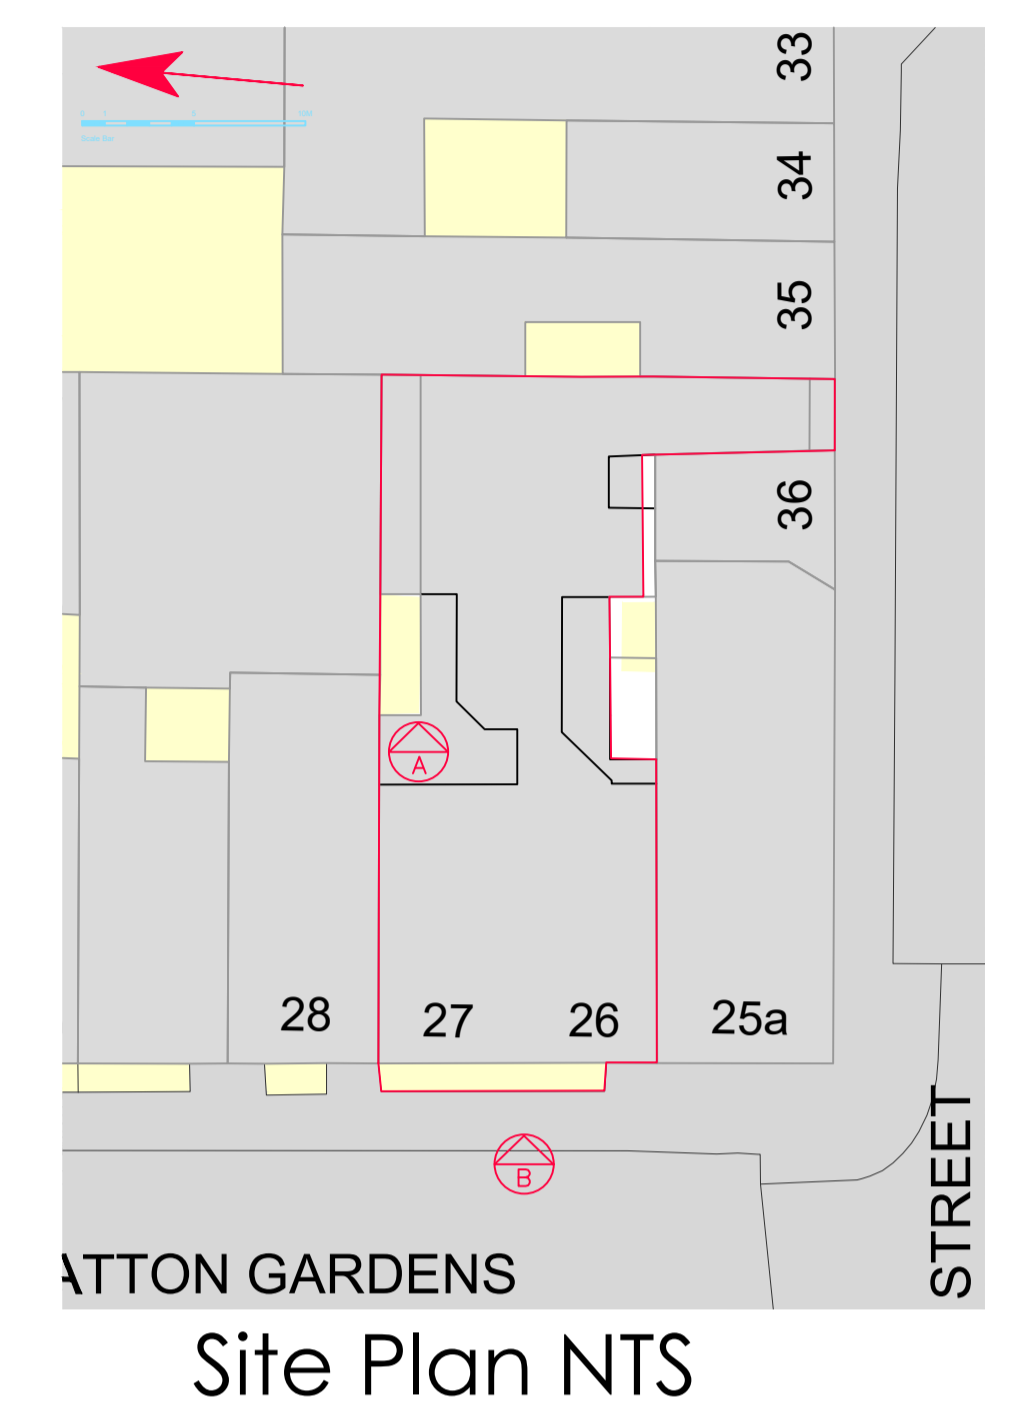

Site Plan NTS

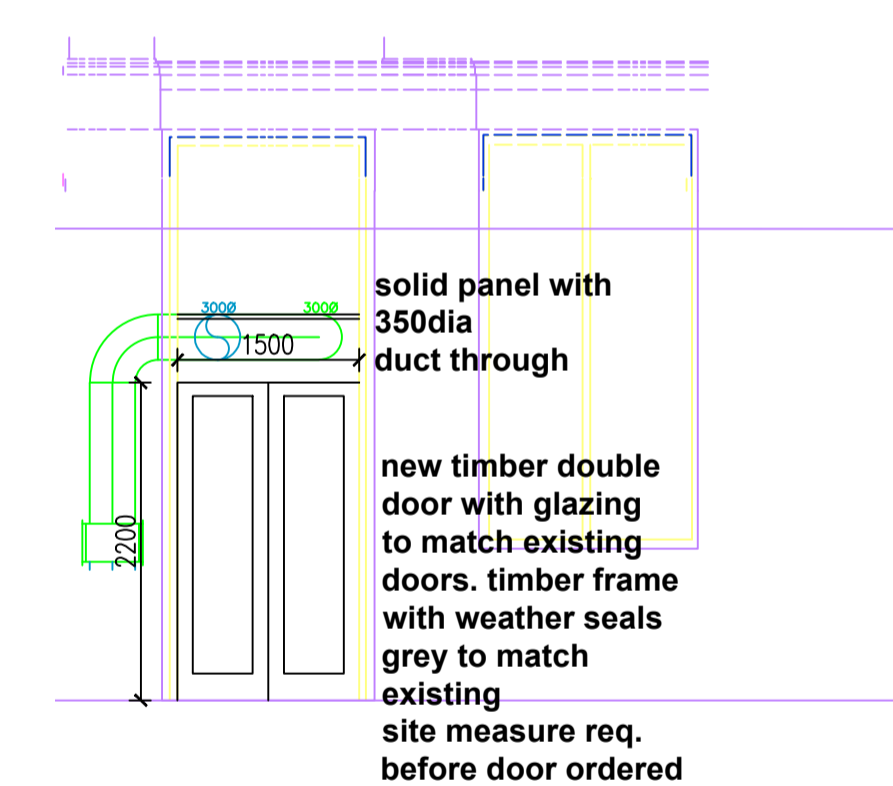

Door View@1:100

# Proposed Elevation B

Existing Door added	2.2.18	W.S.	P.S.C.	P.Higgins	project director
revision description	drawn by	checked by	drawn by	checked by	project director
brief	client	location	scale	sheet size	original issue date
	We Work	26 Hatton Garden	1:100	A1	
	London				
	building surveyed by TSK	by	date		
	no dimensions to be scaled from this drawing unless otherwise stated.				
	all dimensions to be checked on site.				
drawing title	Proposed Elevation B				
drawing no.	54835 - TYP-PL07	revision	-A		
The TSK Group Ltd E: solutions@tskgroup.co.uk W: www.tskgroup.co.uk					
Manchester M50 2JW T: +44(0)161 872 0298		London EC1N 8TE T: +44(0)20 3761 7461			
critical design control points: <input type="checkbox"/> check 1 <input type="checkbox"/> check 2 <input type="checkbox"/> check 3					

for approval