




SCALE

 

GENERAL NOTES:

DO NOT SCALE FROM THIS DRAWING.

ALL DIMENSIONS MUST BE CHECKED ON SITE AND ANY DISCREPANCIES VERIFIED WITH THE ARCHITECT.

P1
20.12.16 - Planning Issue

CLIENT

THE BEDFORD ESTATES

JOB TITLE
23-24 MONTAQUE STREET
LONDON
WC1B 5BH

DRAWING TITLE

SITE LOCATION

SCALE

1:1250@A4

DATE

12.16

FT ARCHITECTS LTD

Hamilton House
Mabledon Place
Bloomsbury
WC1H 9BB

020 7953 0388

www.ftarchitects.co.uk

DRAWING No.


333_00_00

REVISION

P1



EXISTING THIRD FLOOR PLAN

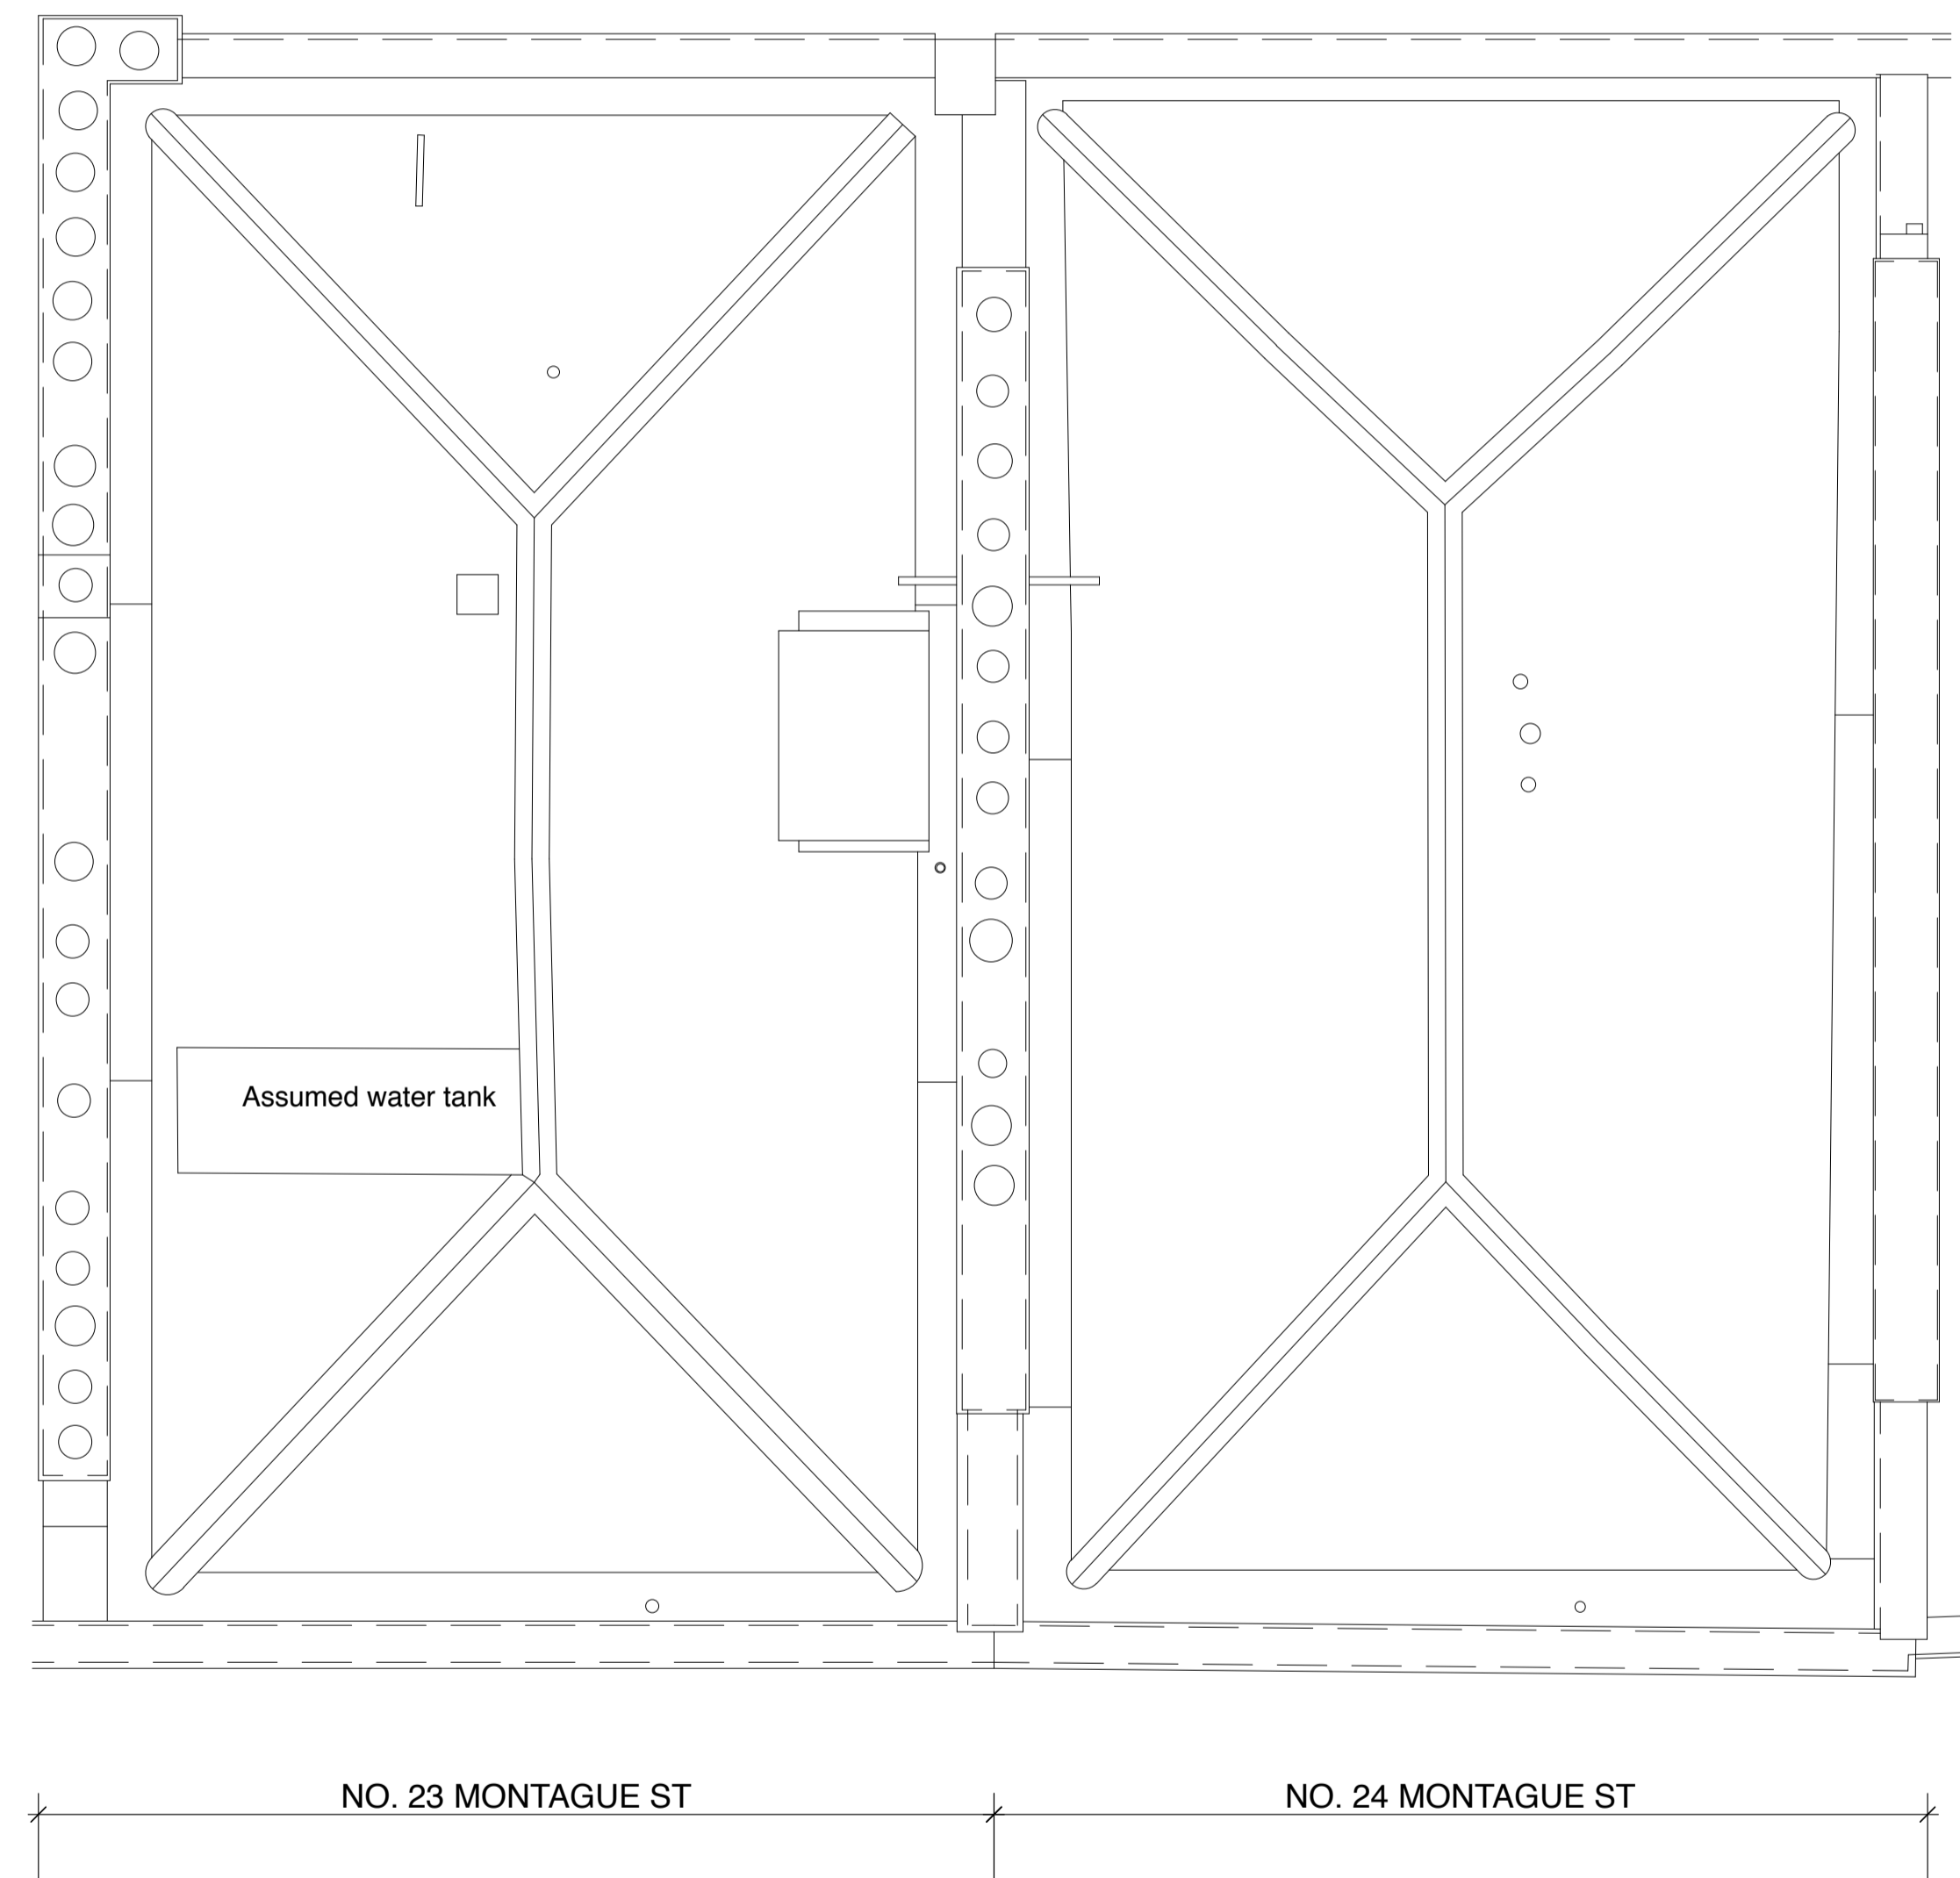

EXISTING ROOF PLAN

GENERAL NOTES:
DO NOT SCALE FROM THIS DRAWING.
ALL DIMENSIONS MUST BE CHECKED ON SITE AND ANY DISCREPANCIES VERIFIED WITH THE ARCHITECT.

CLIENT

THE BEDFORD ESTATES

JOB TITLE

23-24 MONTAGUE ST
LONDON
WC1B 5BH

DRAWING TITLE


EXISTING PLANS
THIRD FLOOR
AND ROOF

SCALE	DATE
1:50@A1 1:100@A3	01.19

FT|ARCHITECTS


Hamilton House
Mabledon Place
Bloomsbury
WC1H 9BB
020 7953 0388
www.ftarchitects.co.uk

DRAWING No.	REVISION
333_01_03	

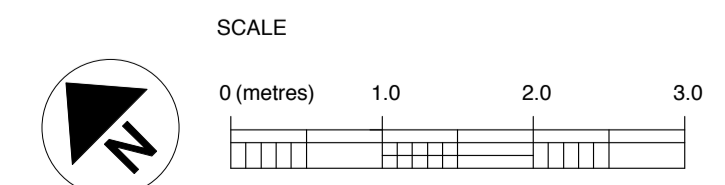



PROPOSED THIRD FLOOR PLAN

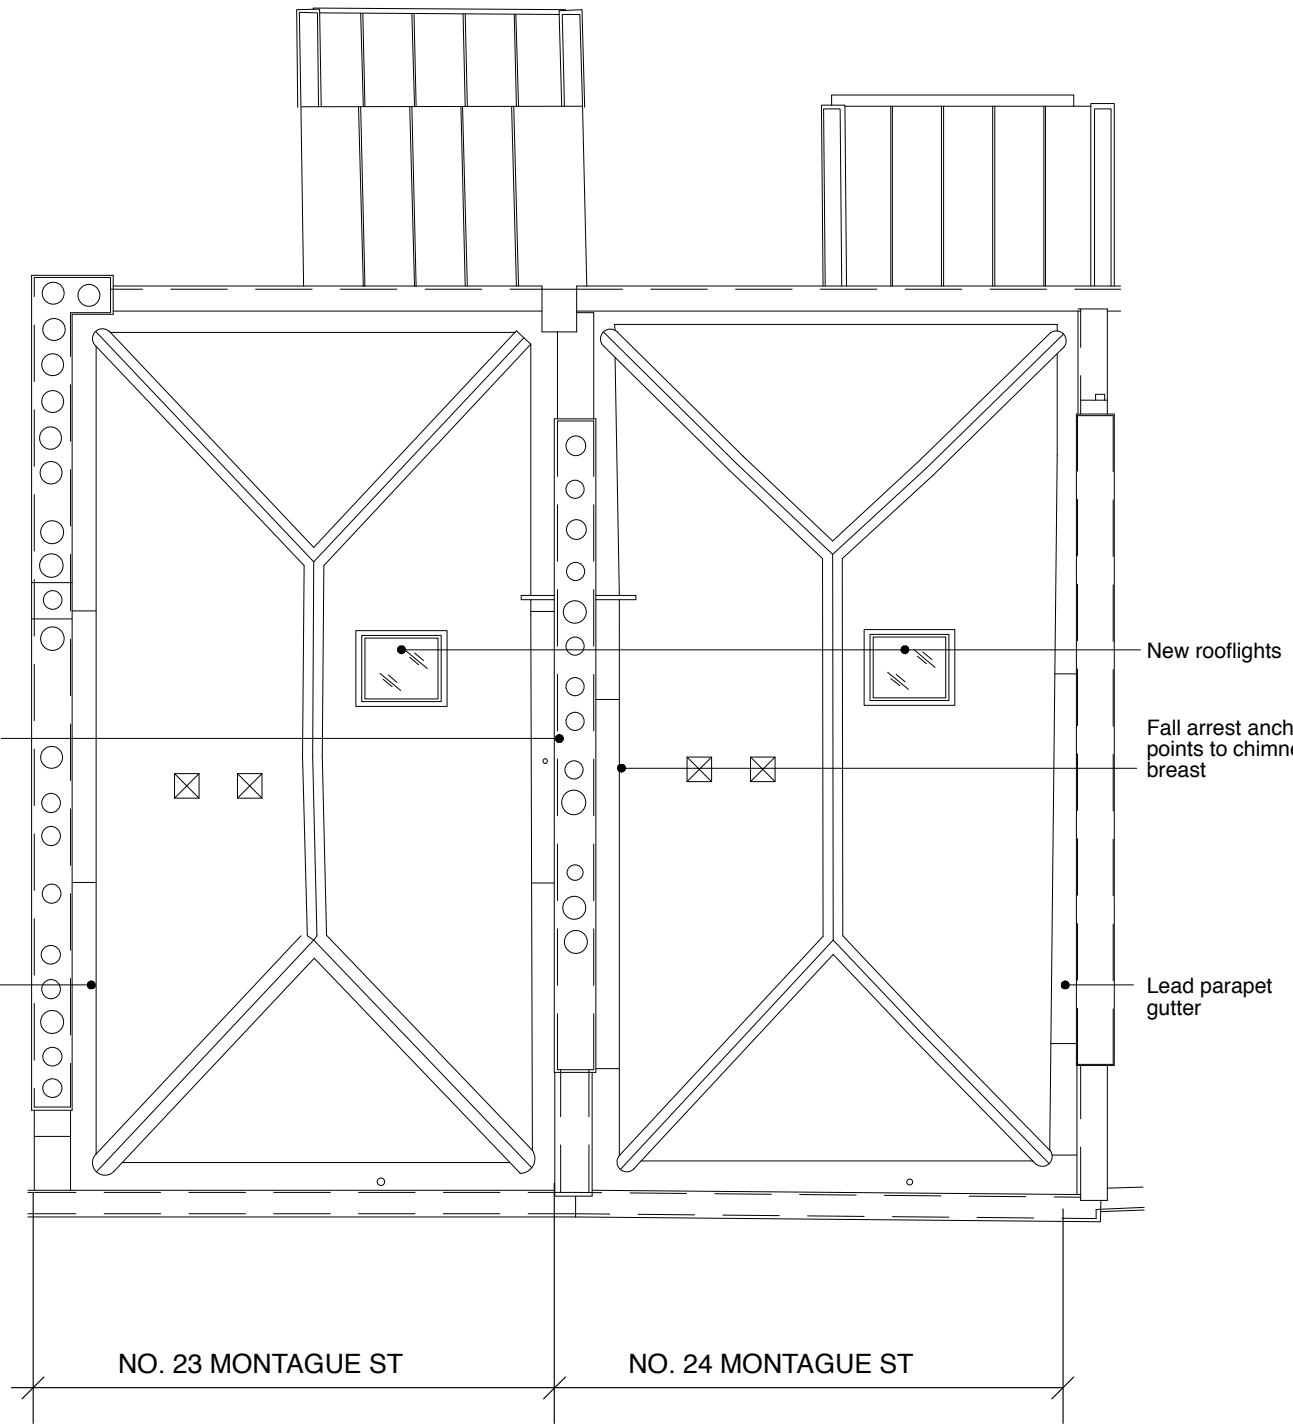

PROPOSED ROOF PLAN

GENERAL NOTES:
DO NOT SCALE FROM THIS DRAWING.
ALL DIMENSIONS MUST BE CHECKED ON SITE AND ANY DISCREPANCIES VERIFIED WITH THE ARCHITECT.

CLIENT

THE BEDFORD ESTATES

JOB TITLE
23-24 MONTAGUE STREET LONDON WC1B 5BH

DRAWING TITLE
THIRD FLOOR AND PROPOSED ROOF PLANS

SCALE
1:100@A3

DATE
01.19

FT ARCHITECTS LTD

Hamilton House
Mabledon Place
Bloomsbury
WC1H 9BB


020 7953 0388

www.ftarchitects.co.uk

DRAWING No.
333_500_13

REVISION
A




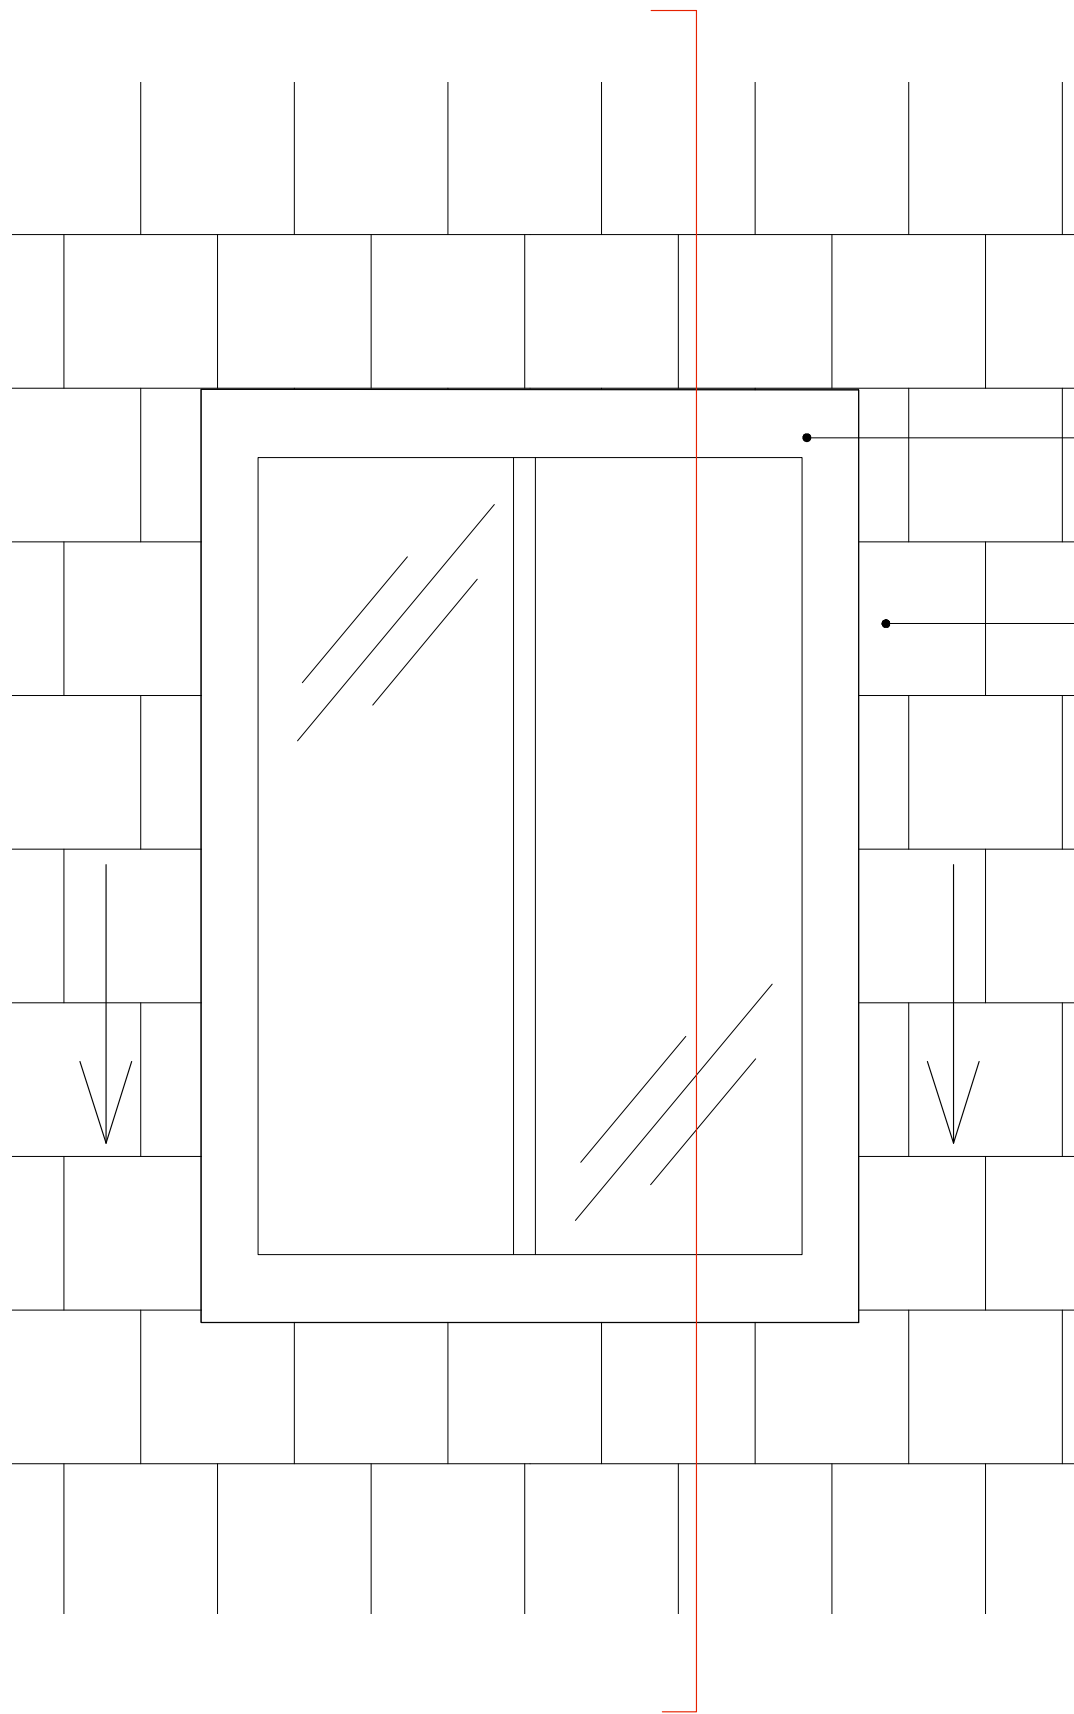

ROOFLIGHT ELEVATION
SCALE 1:10

PC aluminium coated cover

Slate roof finish

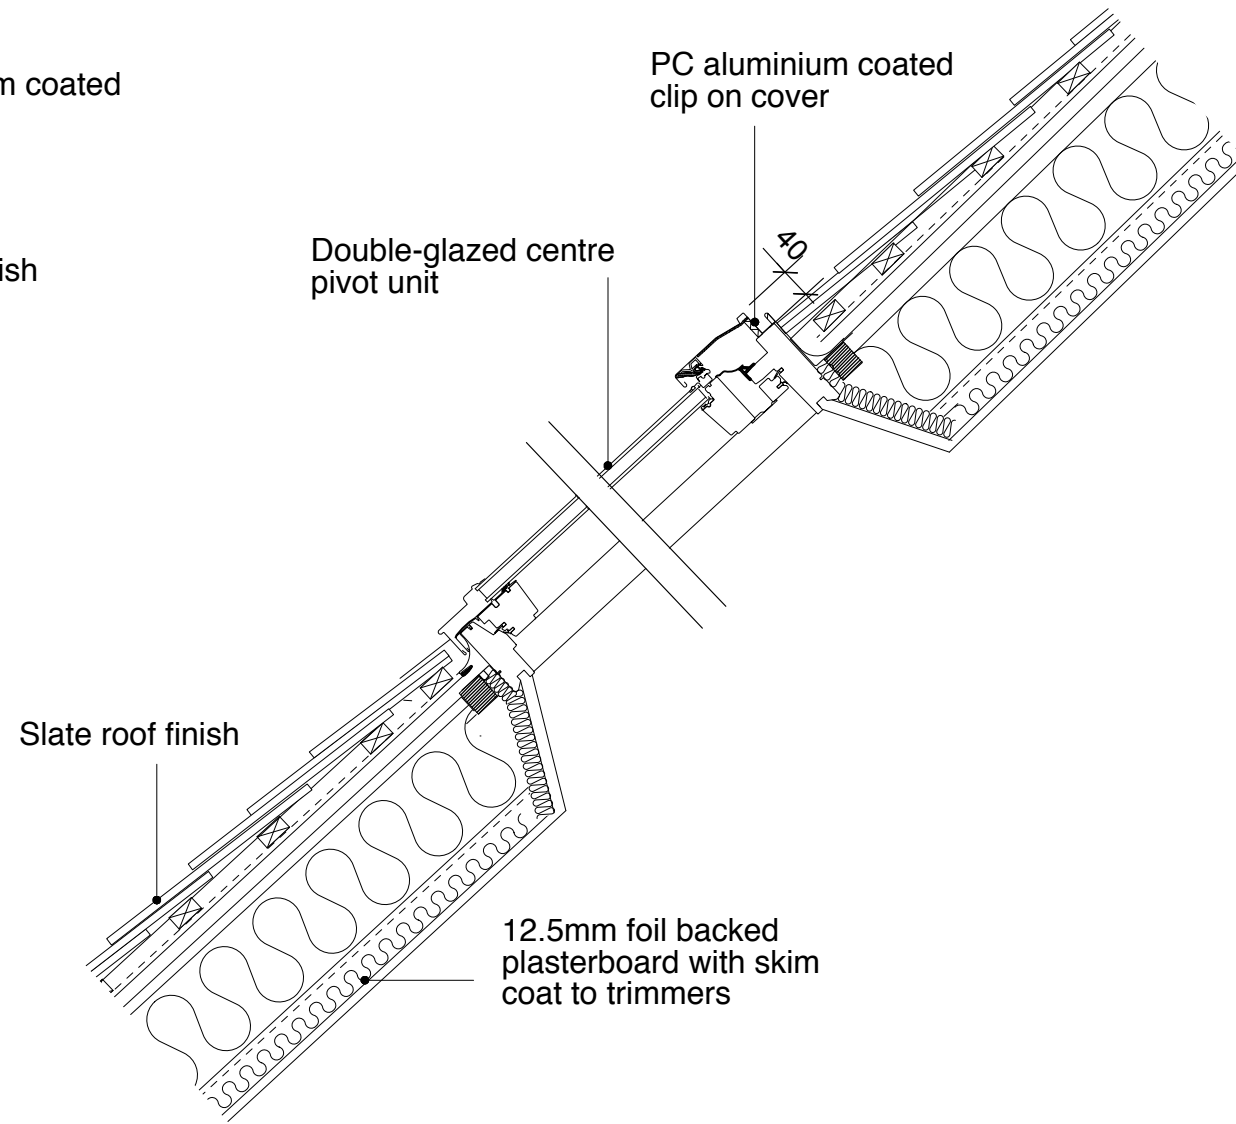

Slate roof finish

Double-glazed centre pivot unit

PC aluminium coated clip on cover


12.5mm foil backed plasterboard with skim coat to trimmers

ROOFLIGHT SECTION
SCALE 1:10

SCALE 1:10

0 (mm)

500

 

GENERAL NOTES:

DO NOT SCALE FROM THIS DRAWING.

ALL DIMENSIONS MUST BE CHECKED ON SITE AND ANY DISCREPANCIES VERIFIED WITH THE ARCHITECT.

CLIENT

THE BEDFORD ESTATES

JOB TITLE
23-24 MONTAGUE STREET LONDON WC1B 5BH

DRAWING TITLE

ROOFLIGHT DETAILS

SCALE

1:100@A3

DATE

02.19

FT ARCHITECTS LTD

Hamilton House
Mabledon Place
Bloomsbury
WC1H 9BB

020 7953 0388

www.ftarchitects.co.uk

DRAWING No.

333_500_15

REVISION