


SITE LOCATION PLAN - SCALE 1:200

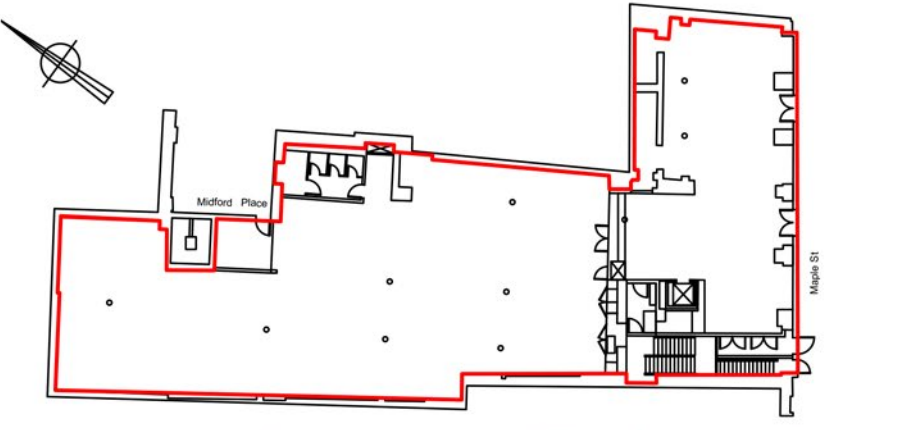

SITE PLAN - SCALE 1:500



--

Revisions
-

Client
BenevolentAI

Project
4 Maple St, London W1T 5HD

DWG Title
Proposed Halo Sign Detail (Site Location Plan)

Scale
Varies

**BenevolentAI**

4 Maple St, London W1T 5HD  
+44 2038743490  
benevolent.ai

A4