


Upper Ground Floor Plan as Proposed

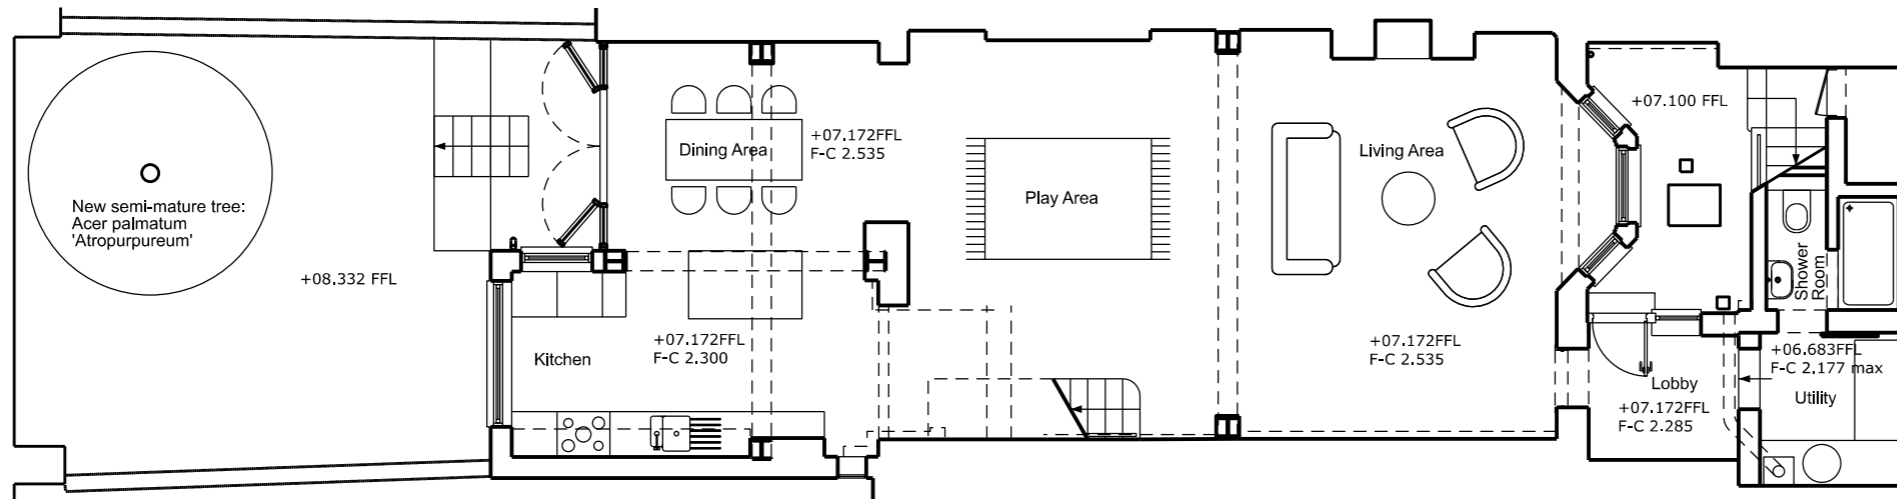

Lower Ground Floor Plan as Proposed



Notes
 1. Do not scale from this drawing.
 2. Survey indicative only. Contractor to undertake own surveys and investigations.

Revision	Date	Change
A	09.11.'18	Internal reconfigurations and rear extension added
B	06.02.'19	Tree information amended in rear garden

Project
 45 Fitzroy Road, NW1 8TP

Reference
 FIT45

Wilton Studio

Drawing Title
 Floor Plans as Proposed

1 Pitwell Mews
 London E8 1FH
 United Kingdom
 T: 020 7502 2599
 F: 070 0604 0213
 E: info@wiltonstudio.eu

Scale
 1:100 @A3
 Date
 July 2018

Dwg. No.	Rev.
100	B