



SITE PLAN  
1:1250

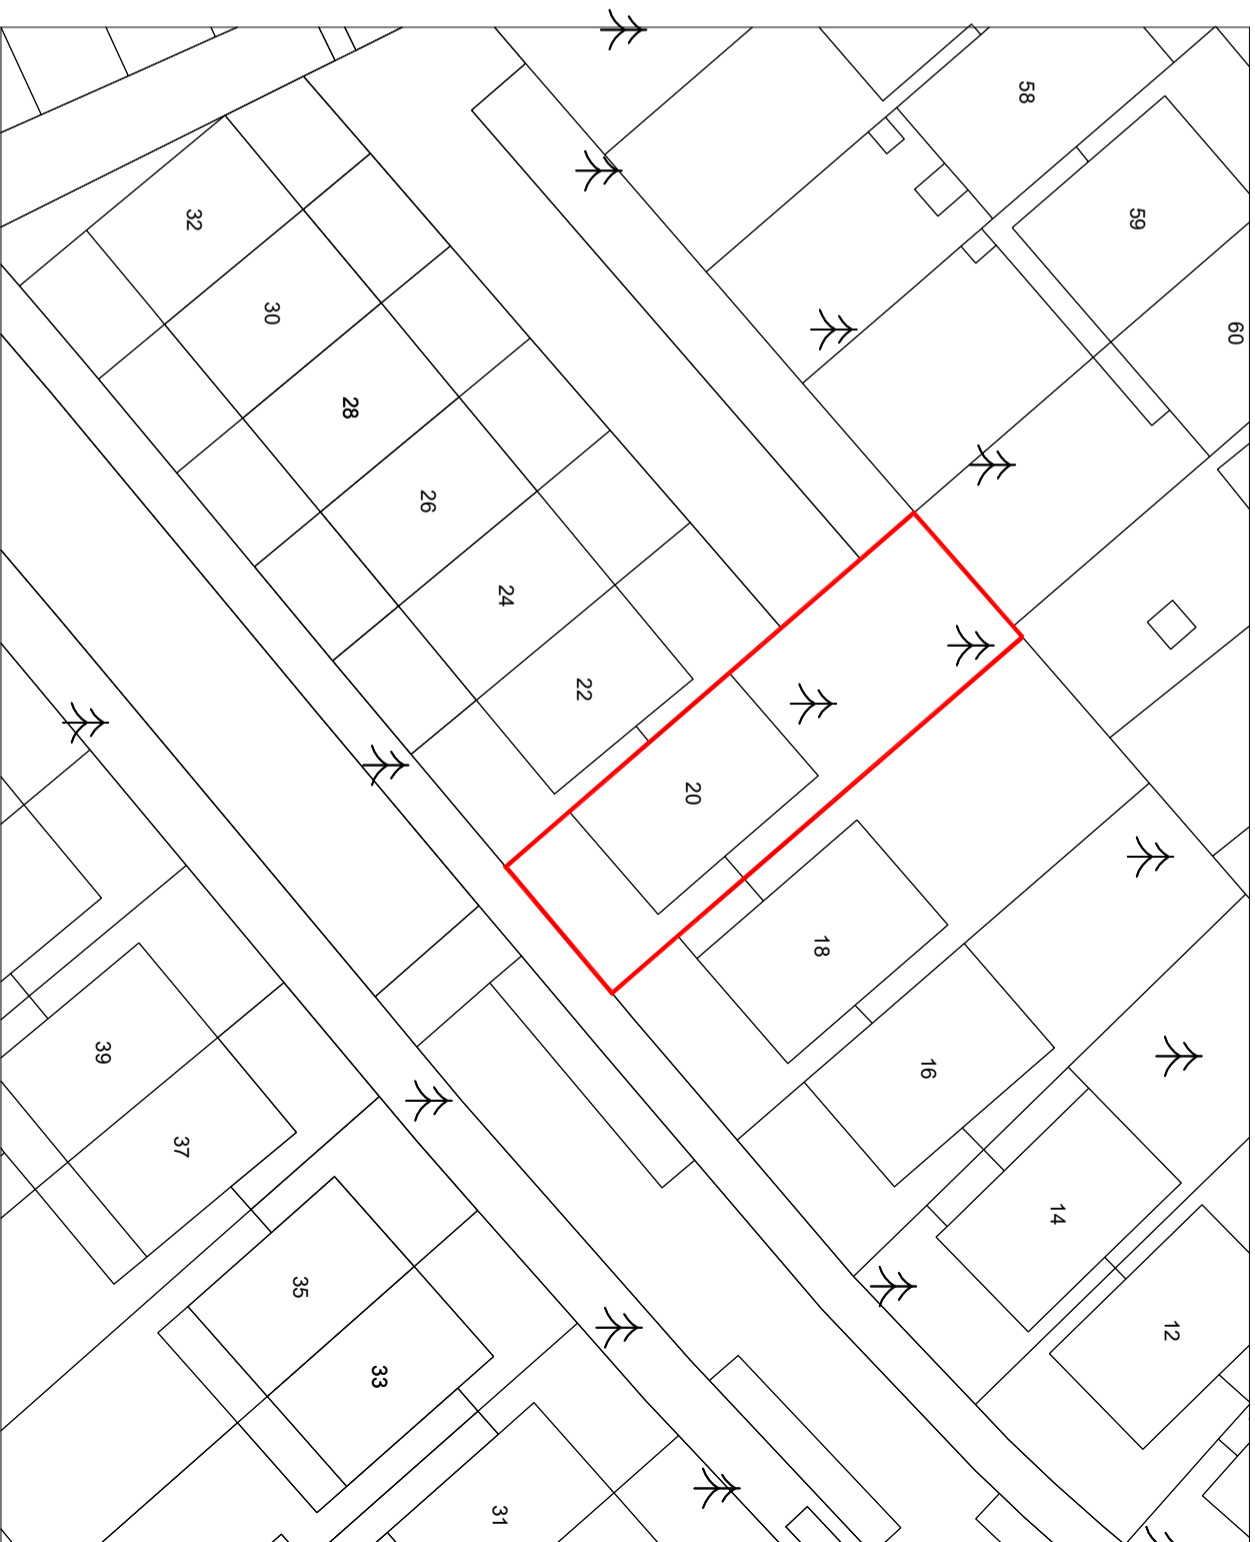

BLOCK PLAN  
1:500

TITLE	SURVEY DRAWINGS	ADDRESS	FLAT 1, 22 BUCKLAND CRESCENT LONDON, NW3
CLIENT	Mrs. F. HALL	SCALE	STATED @ A3
		DRAWING NO.	190211/01
		DATE	FEB 2019
		REV.	

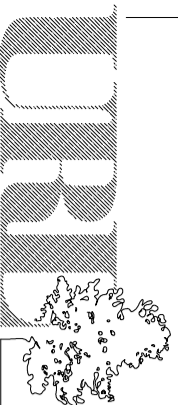

URBAN REGEN LONDON Ltd.

Tel: 07970 647 449 Fax: 020 8963 9991 Email: [urrlondon@aol.com](mailto:urrlondon@aol.com)