





Proposed Front Elevation



Proposed Rear Elevation

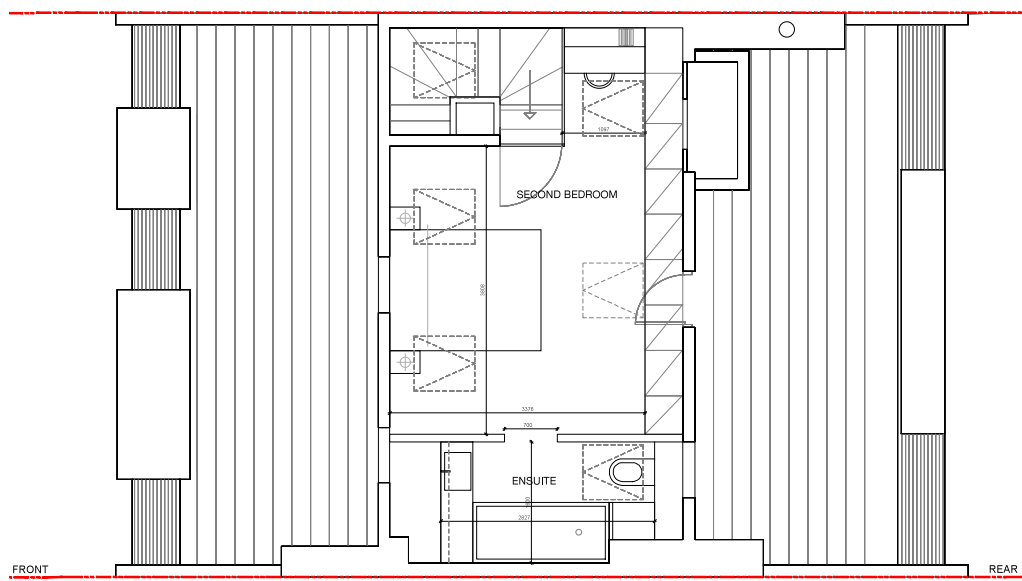

Proposed 3rd Floor Plan

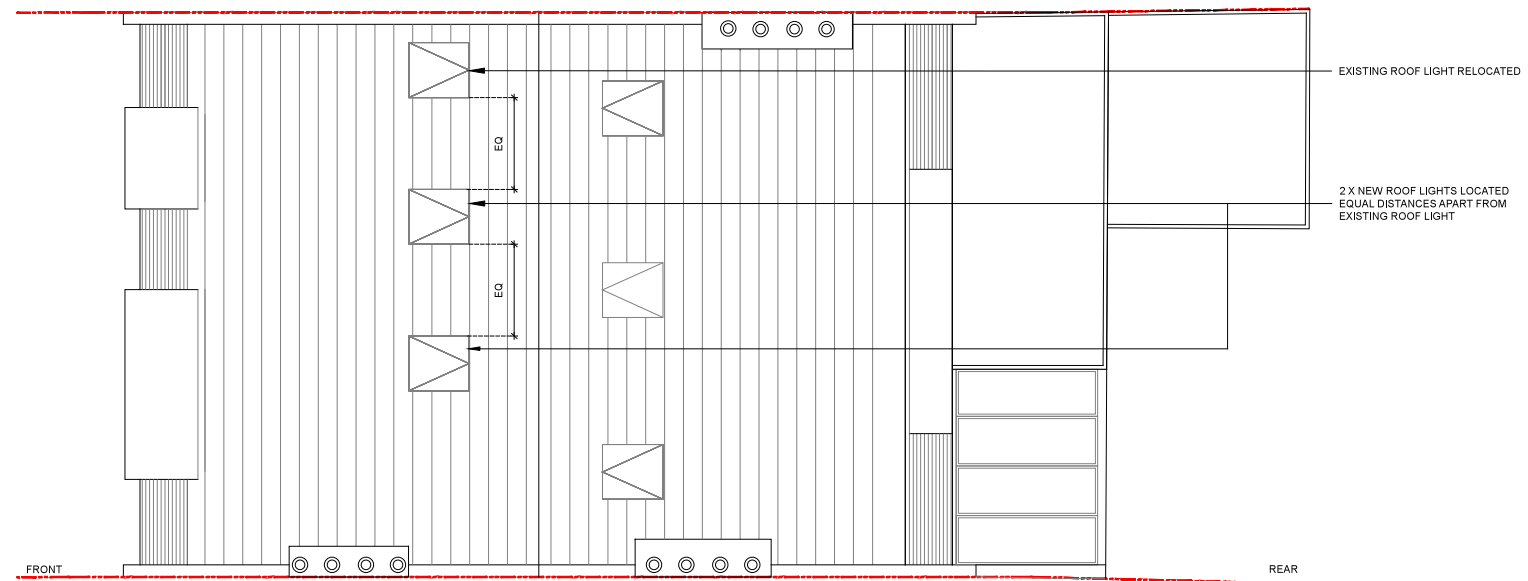

Proposed Roof Plan



**OpisDesign**

103 Westbourne Studios  
Nottingham, London, W10 5JJ  
T: 07546109236  
www.opisdesign.com

Project: Glenloch  
Project No.: 1829

Client: MS.TAKLA

Drawing Name: Proposed Plans & Elevations

Drawing Number: PL\_04  
Revision: /

Date: 07/01/19  
Scale/Page: 1:50/A1 1:100/A3  
Drawn/Chkd: MM/GM  
Stage: Planning