

REVISIONS

NOTES

NEW WALL/FILL TO EXISTING WALL

FLAT 4, 25 FERNCROFT AVENUE, LONDON NW3 7PG

PROPOSED SECOND FLOOR PLAN

DWG No: 25FF4/P101


SCALE: 1 - 50 @A2

DATE: DECEMBER 2018

belsize architects

48 PARK HILL ROAD, LONDON NW3 2YP
TEL 020 7482 4420 - FAX 020 7482 4186
MAIL@BELSIZEARCHITECTS.COM

© COPYRIGHT NOT TO BE REPRODUCED OR USED WITHOUT PERMISSION

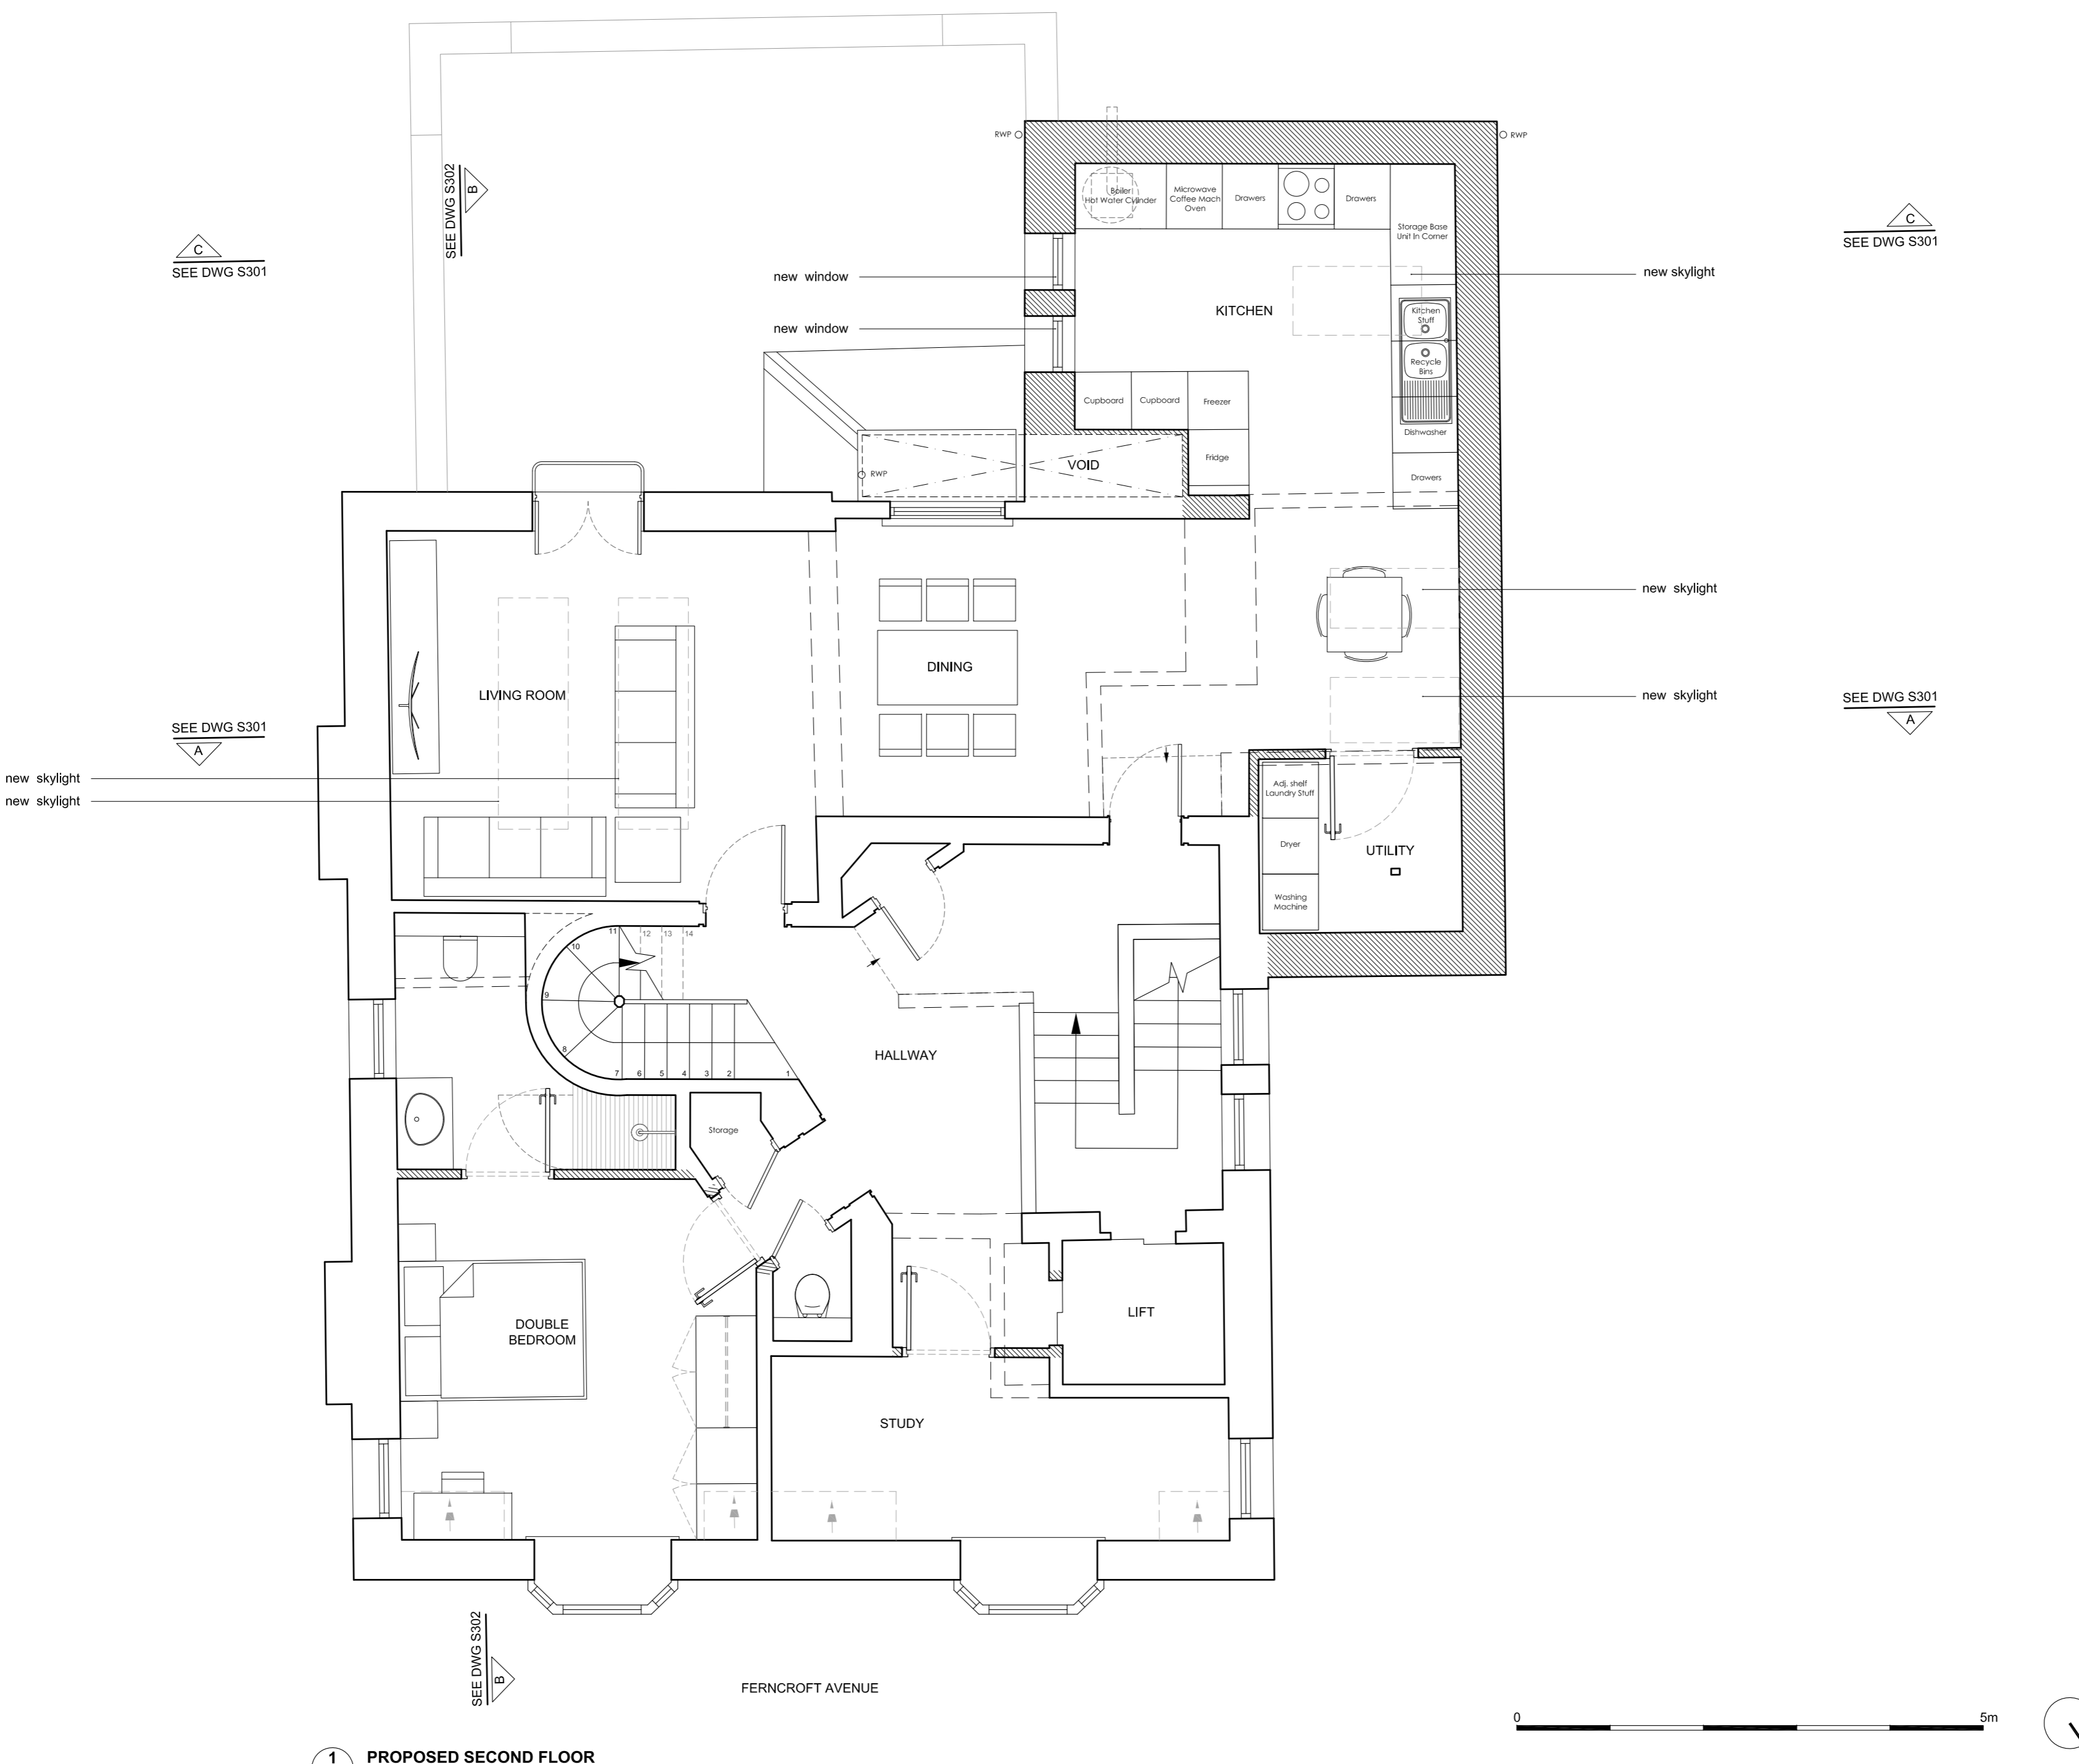

SEE DWG S301

SEE DWG S302

SEE DWG S301


SEE DWG S301

SEE DWG S301

SEE DWG S302

1 PROPOSED SECOND FLOOR
1:50@A2

0 5m

 

FERNCROFT AVENUE