

NEW WALL/FILL TO EXISTING WALL

FLAT 4, 25 FERNCROFT AVENUE, LONDON NW3 7PG

PROPOSED THIRD FLOOR PLAN

DWG No: 25FF4/P102


SCALE: 1 - 50 @A2

DATE: DECEMBER 2018

**helsize**  
architects

48 PARK HILL ROAD, LONDON NW3 2YP  
TEL 020 7482 4420 - FAX 020 7482 4186  
MAIL@BELSIZEARCHITECTS.COM

© COPYRIGHT  
NOT TO BE REPRODUCED OR USED  
WITHOUT PERMISSION

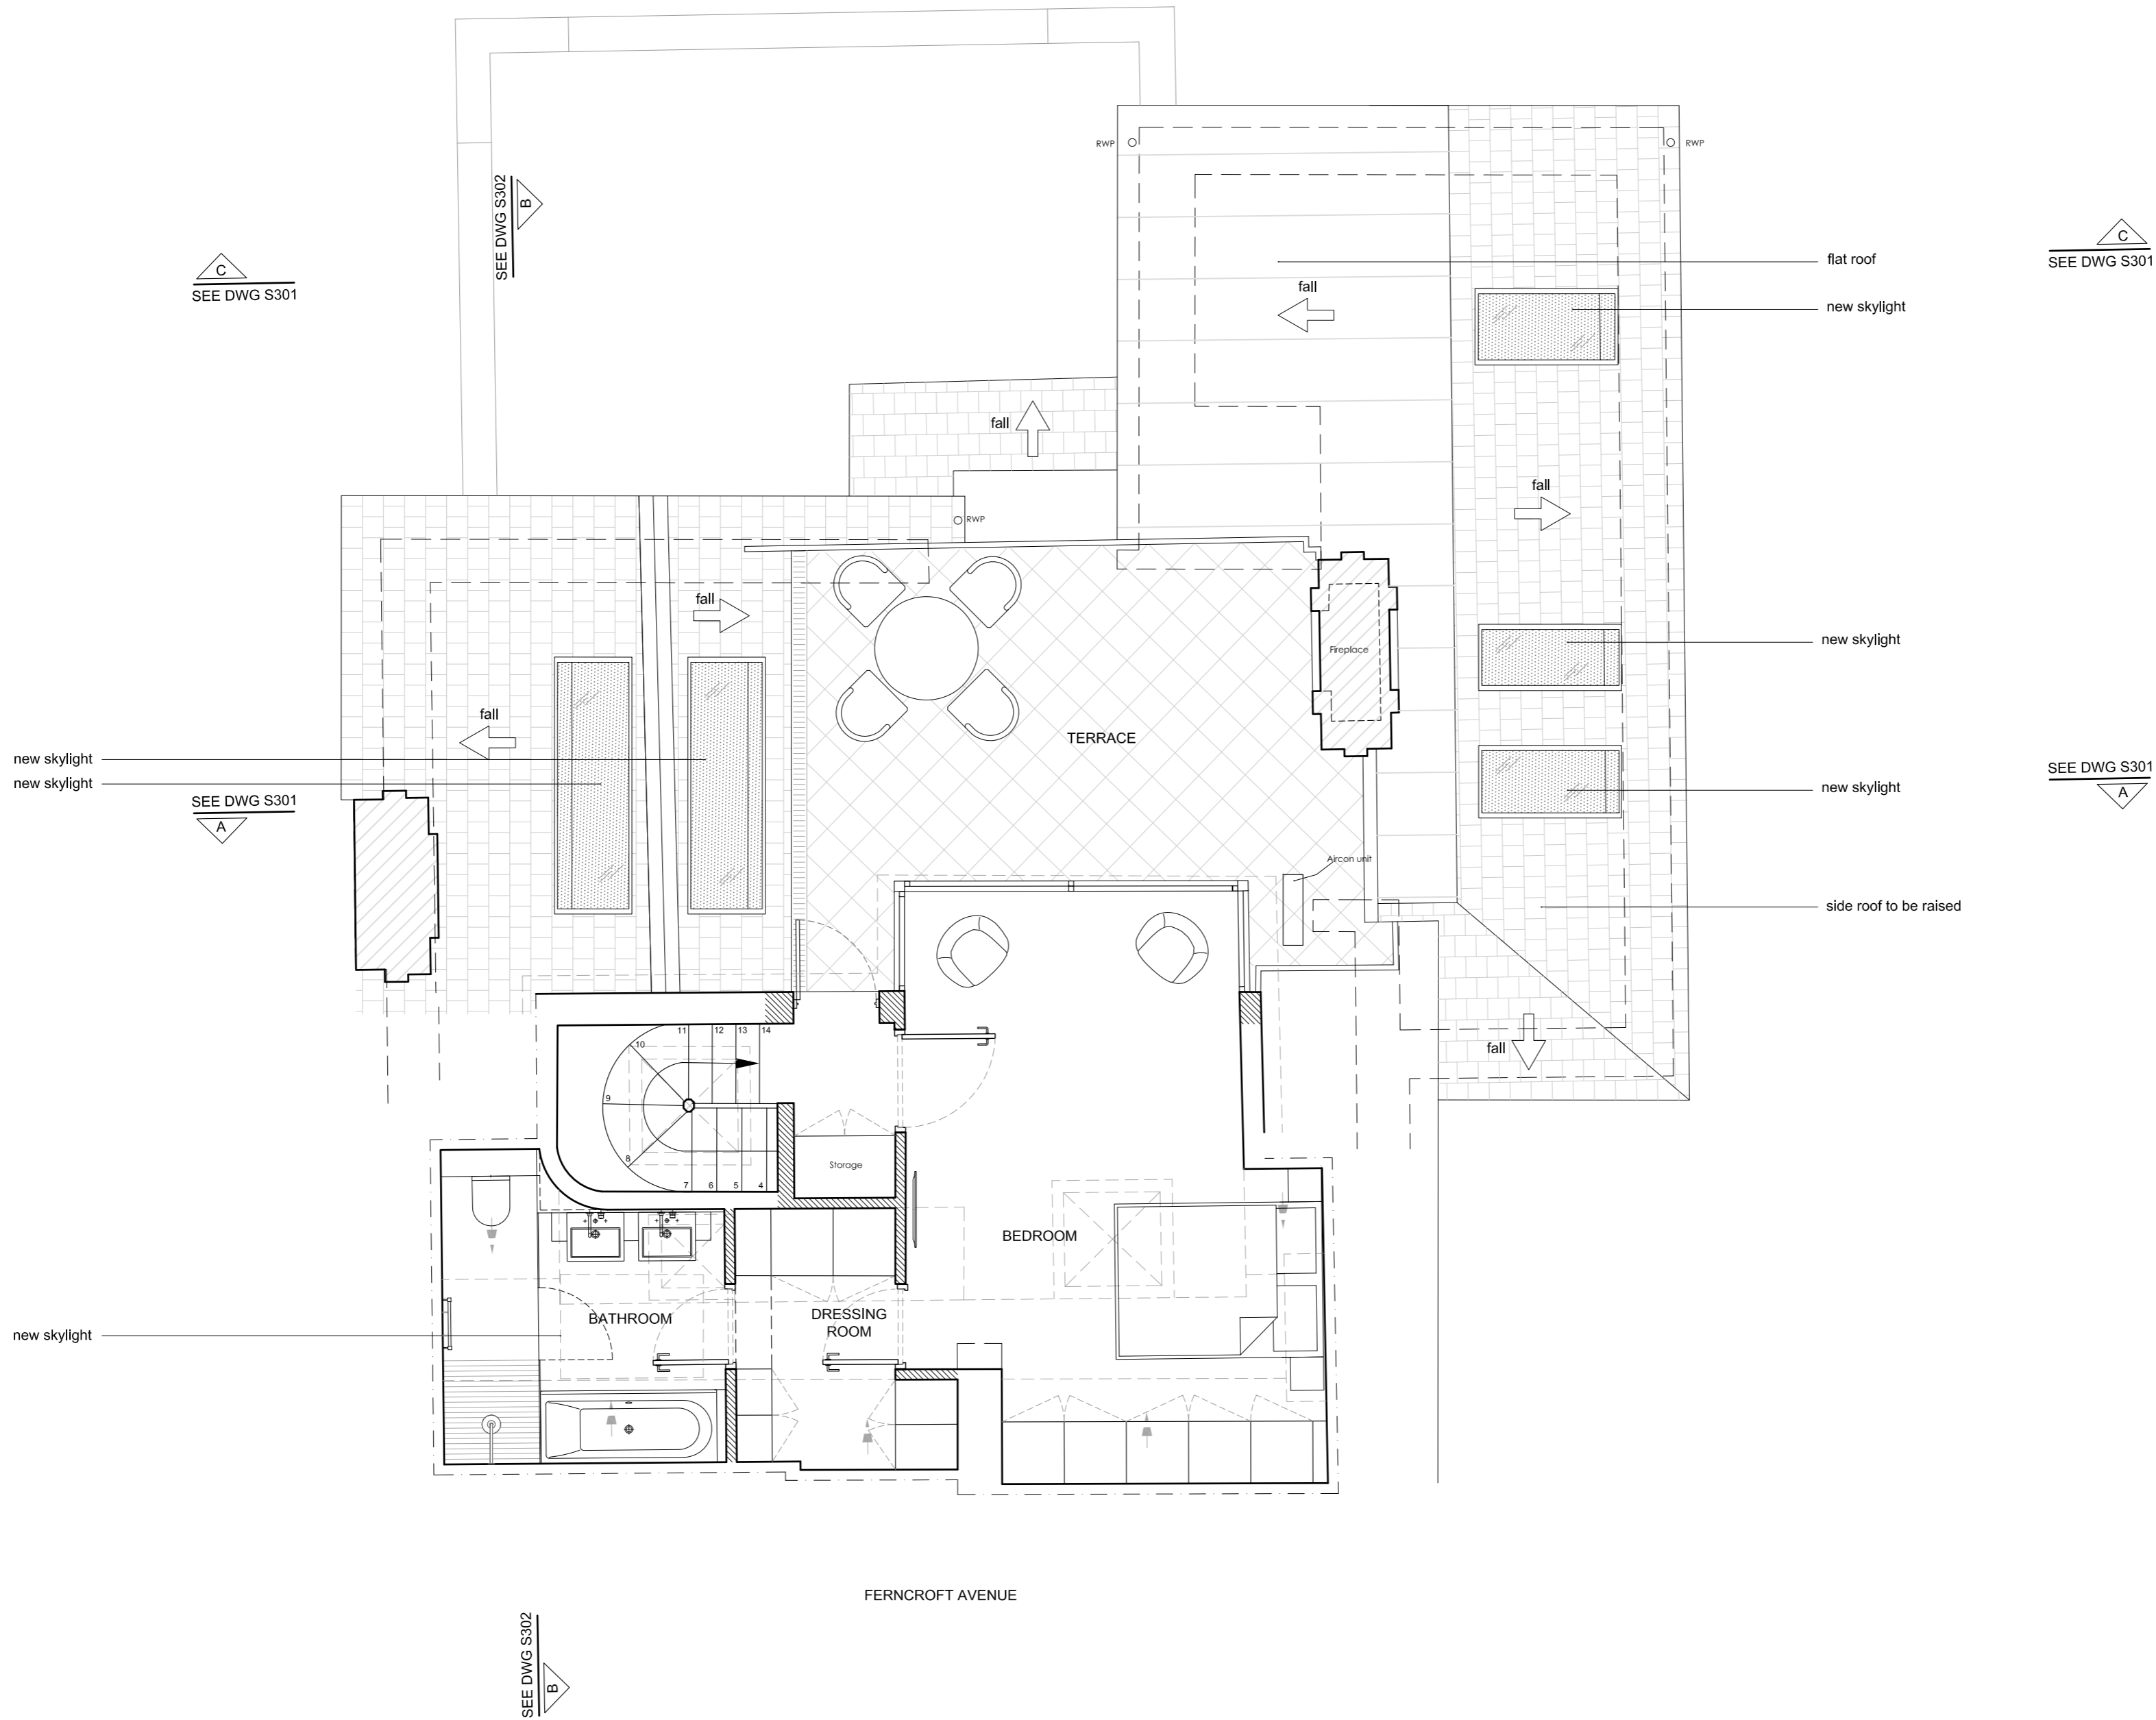

1 PROPOSED THIRD FLOOR  
1:50@A2