

PLANNING ISSUE

REVISIONS

NOTES

FLAT 4, 25 FERNCROFT AVENUE,
LONDON NW3 7PG

SITE PLAN

DWG No: 25FF4/SP102


SCALE: 1 - 500 @A4

DATE: DECEMBER 2018

belsize
architects

48 PARKHILL ROAD, LONDON NW3 2YP
TEL 020 7482 4420 - FAX 020 7482 4186
MAIL@BELSIZEARCHITECTS.COM

© COPYRIGHT
NOT TO BE REPRODUCED OR USED
WITHOUT PERMISSION

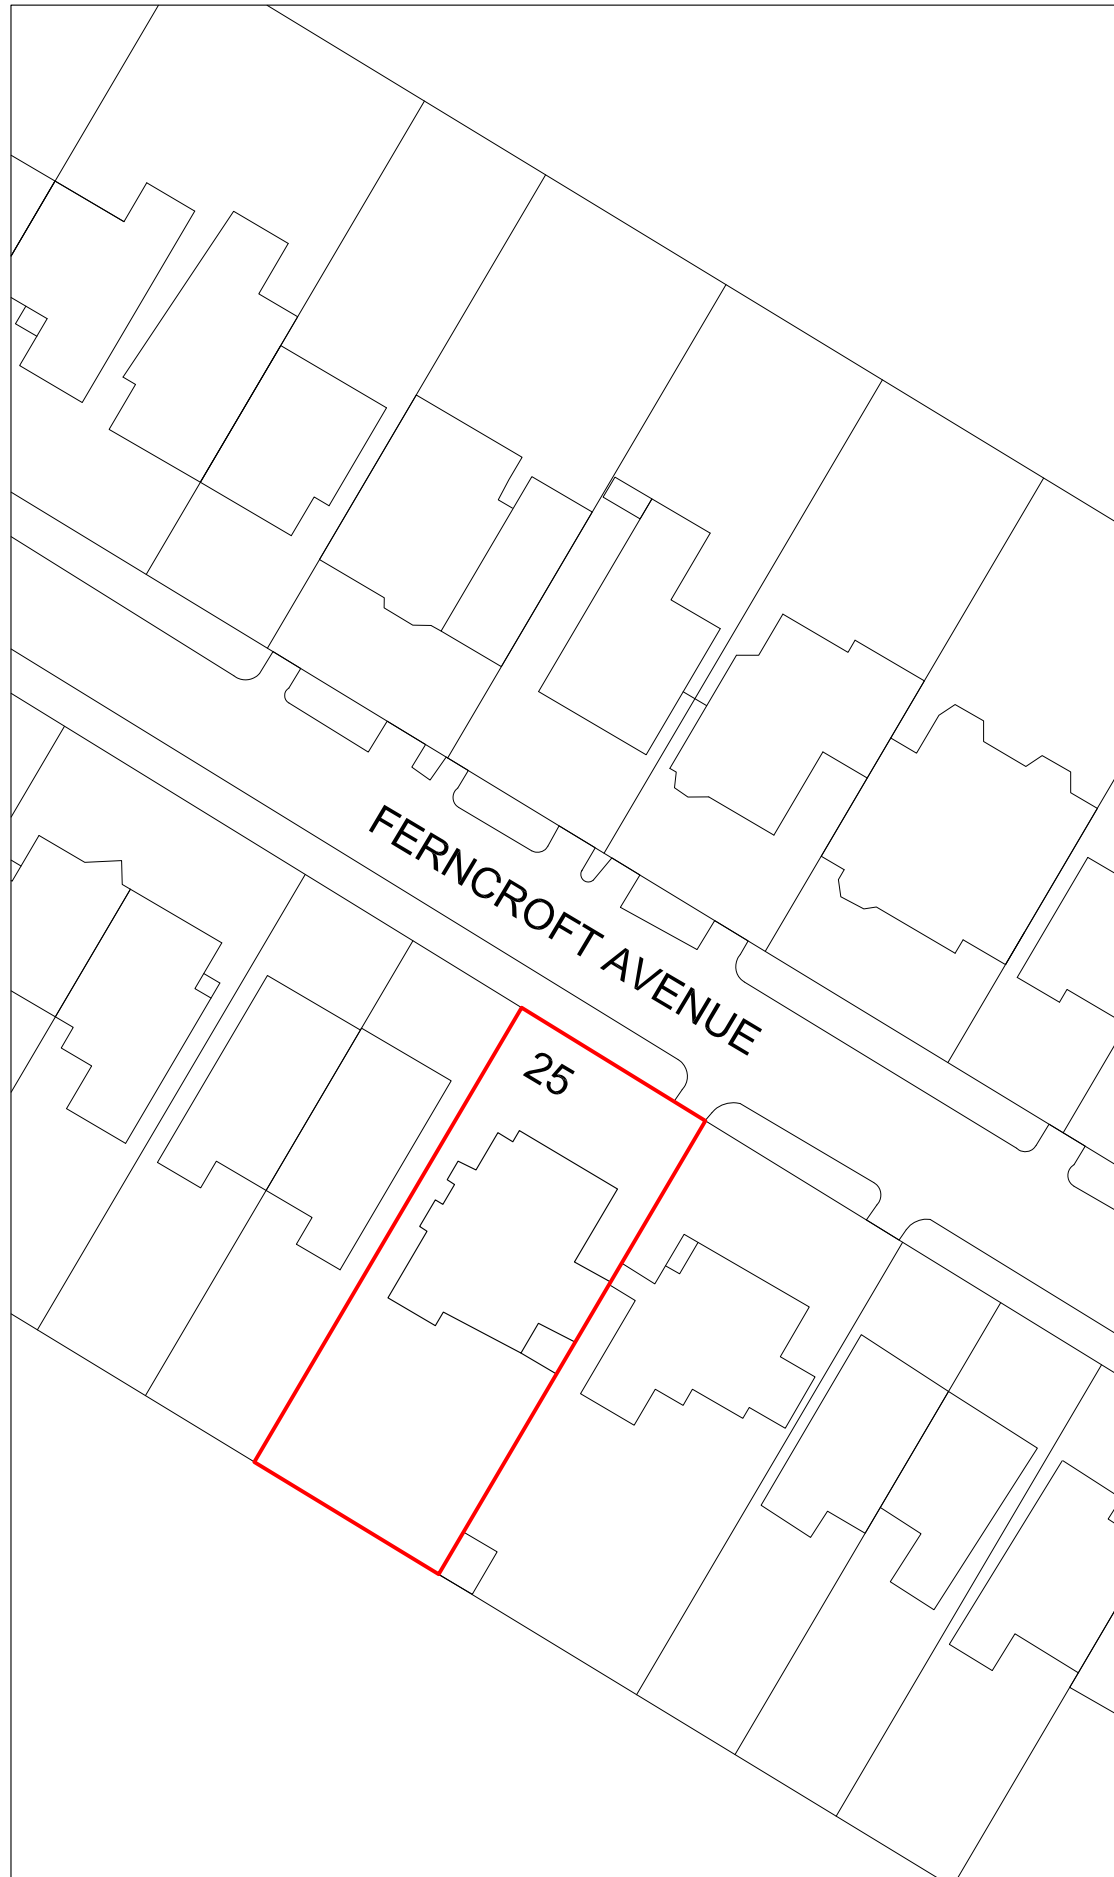

SCALE

0 5m 10m 15m 20m 25m

