

NOTES:

1. DRAWINGS TO BE USED FOR PLANNING PURPOSES ONLY. DO NOT SCALE FROM DRAWINGS. ALL DIMENSIONS TO BE CHECKED ON SITE BEFORE WORK BEGINS.
2. WORKS TO COMPLY WITH ALL RELEVANT BUILDING REGULATIONS AND CODES OF PRACTICE.

REVISIONS:

* PLANNING

PROJECT:

1 ETON VILLAS, BELSIZE PARK,
LONDON, NW3 4SX

DRAWING TITLE:

EXISTING ROOF PLAN

SCALE:

AS SHOWN

DATE:

JAN 2019

FIFE STUDIO


T: 07890794580 E: HELEN@FIFESTUDIO.COM

DWG NO.:

1EV-014

REV:

*

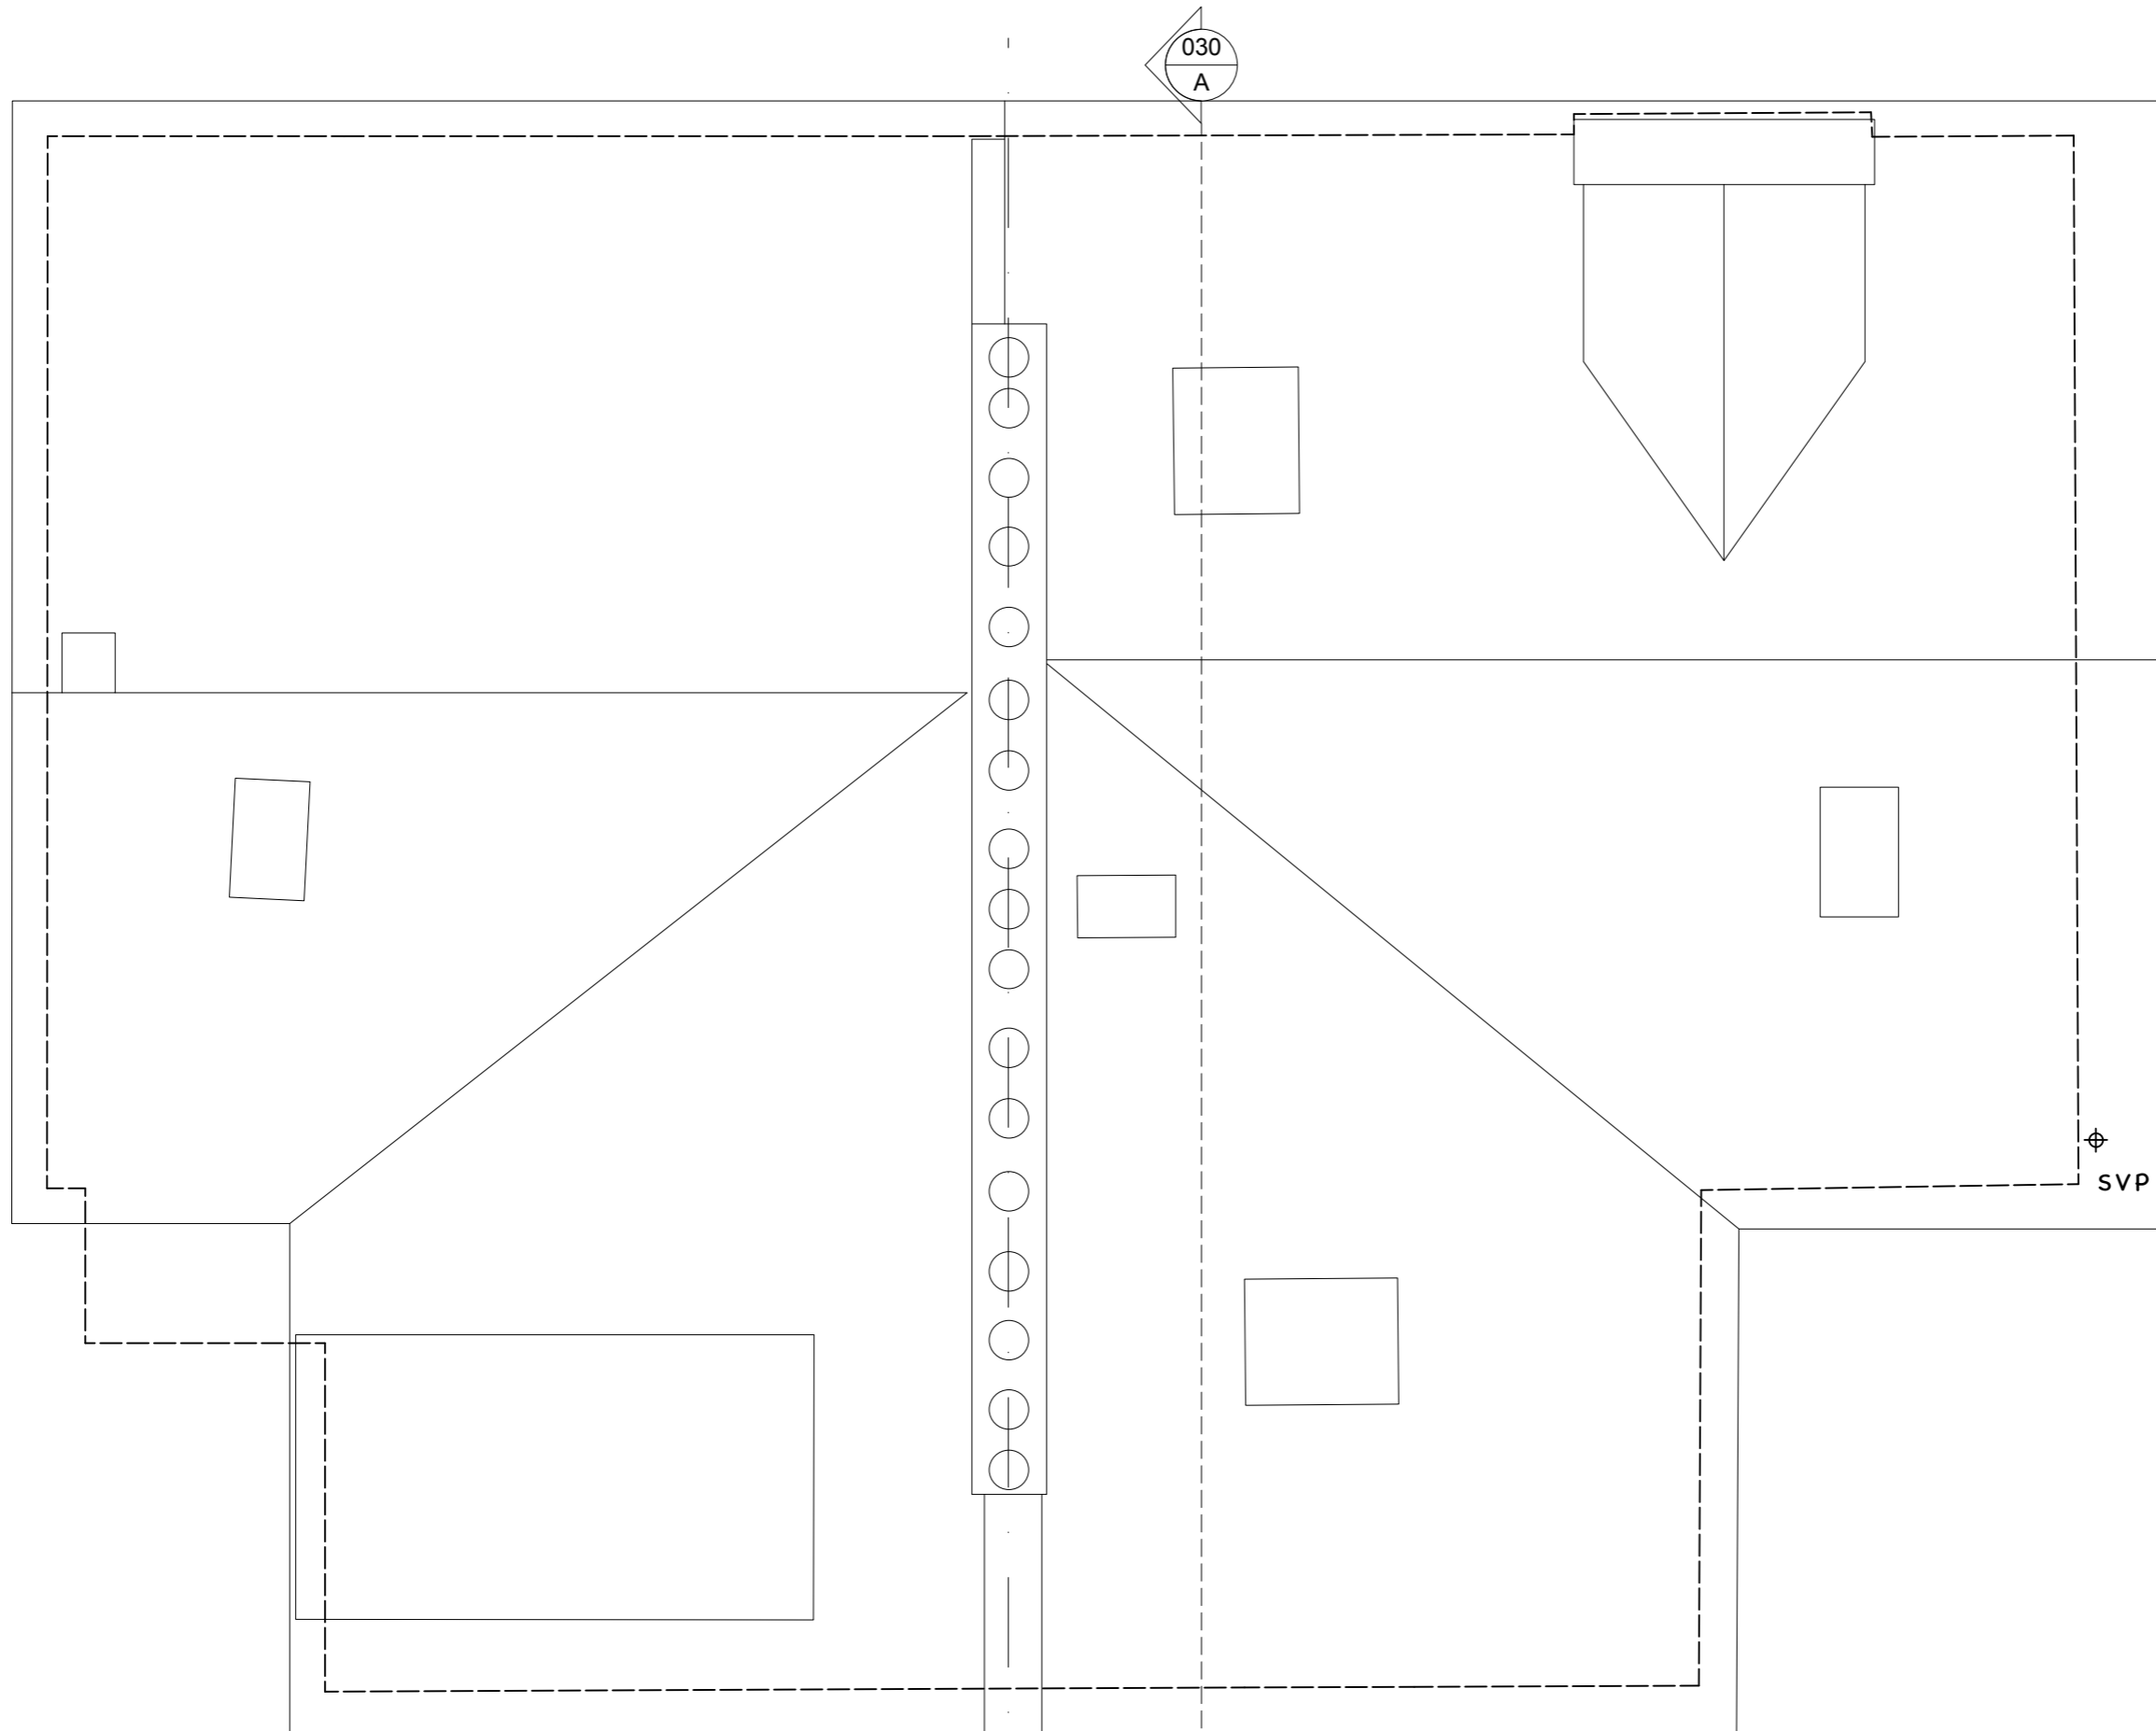


2 ETON VILLAS

1 ETON VILLAS

030
A

SVP

0 1 2 3 4 5m

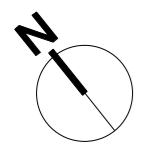

EXISTING ROOF PLAN
1:50 @ A3