


14.6 m

5.6 m

wheelie bins


Scale 1:100

 


Project title 6 Cleve road	Scale @ A3 1:100
Drawing title GROUND FLOOR PLAN existing	Drawn SR
Drawing no. 2019-1-14 P01	




Scale 1:100

 

Project title 6 Cleve road	Scale @ A3 1:100
Drawing title SOUTH ELEVATION existing	Drawn SR
Drawing no. 2019-1-14 E01	

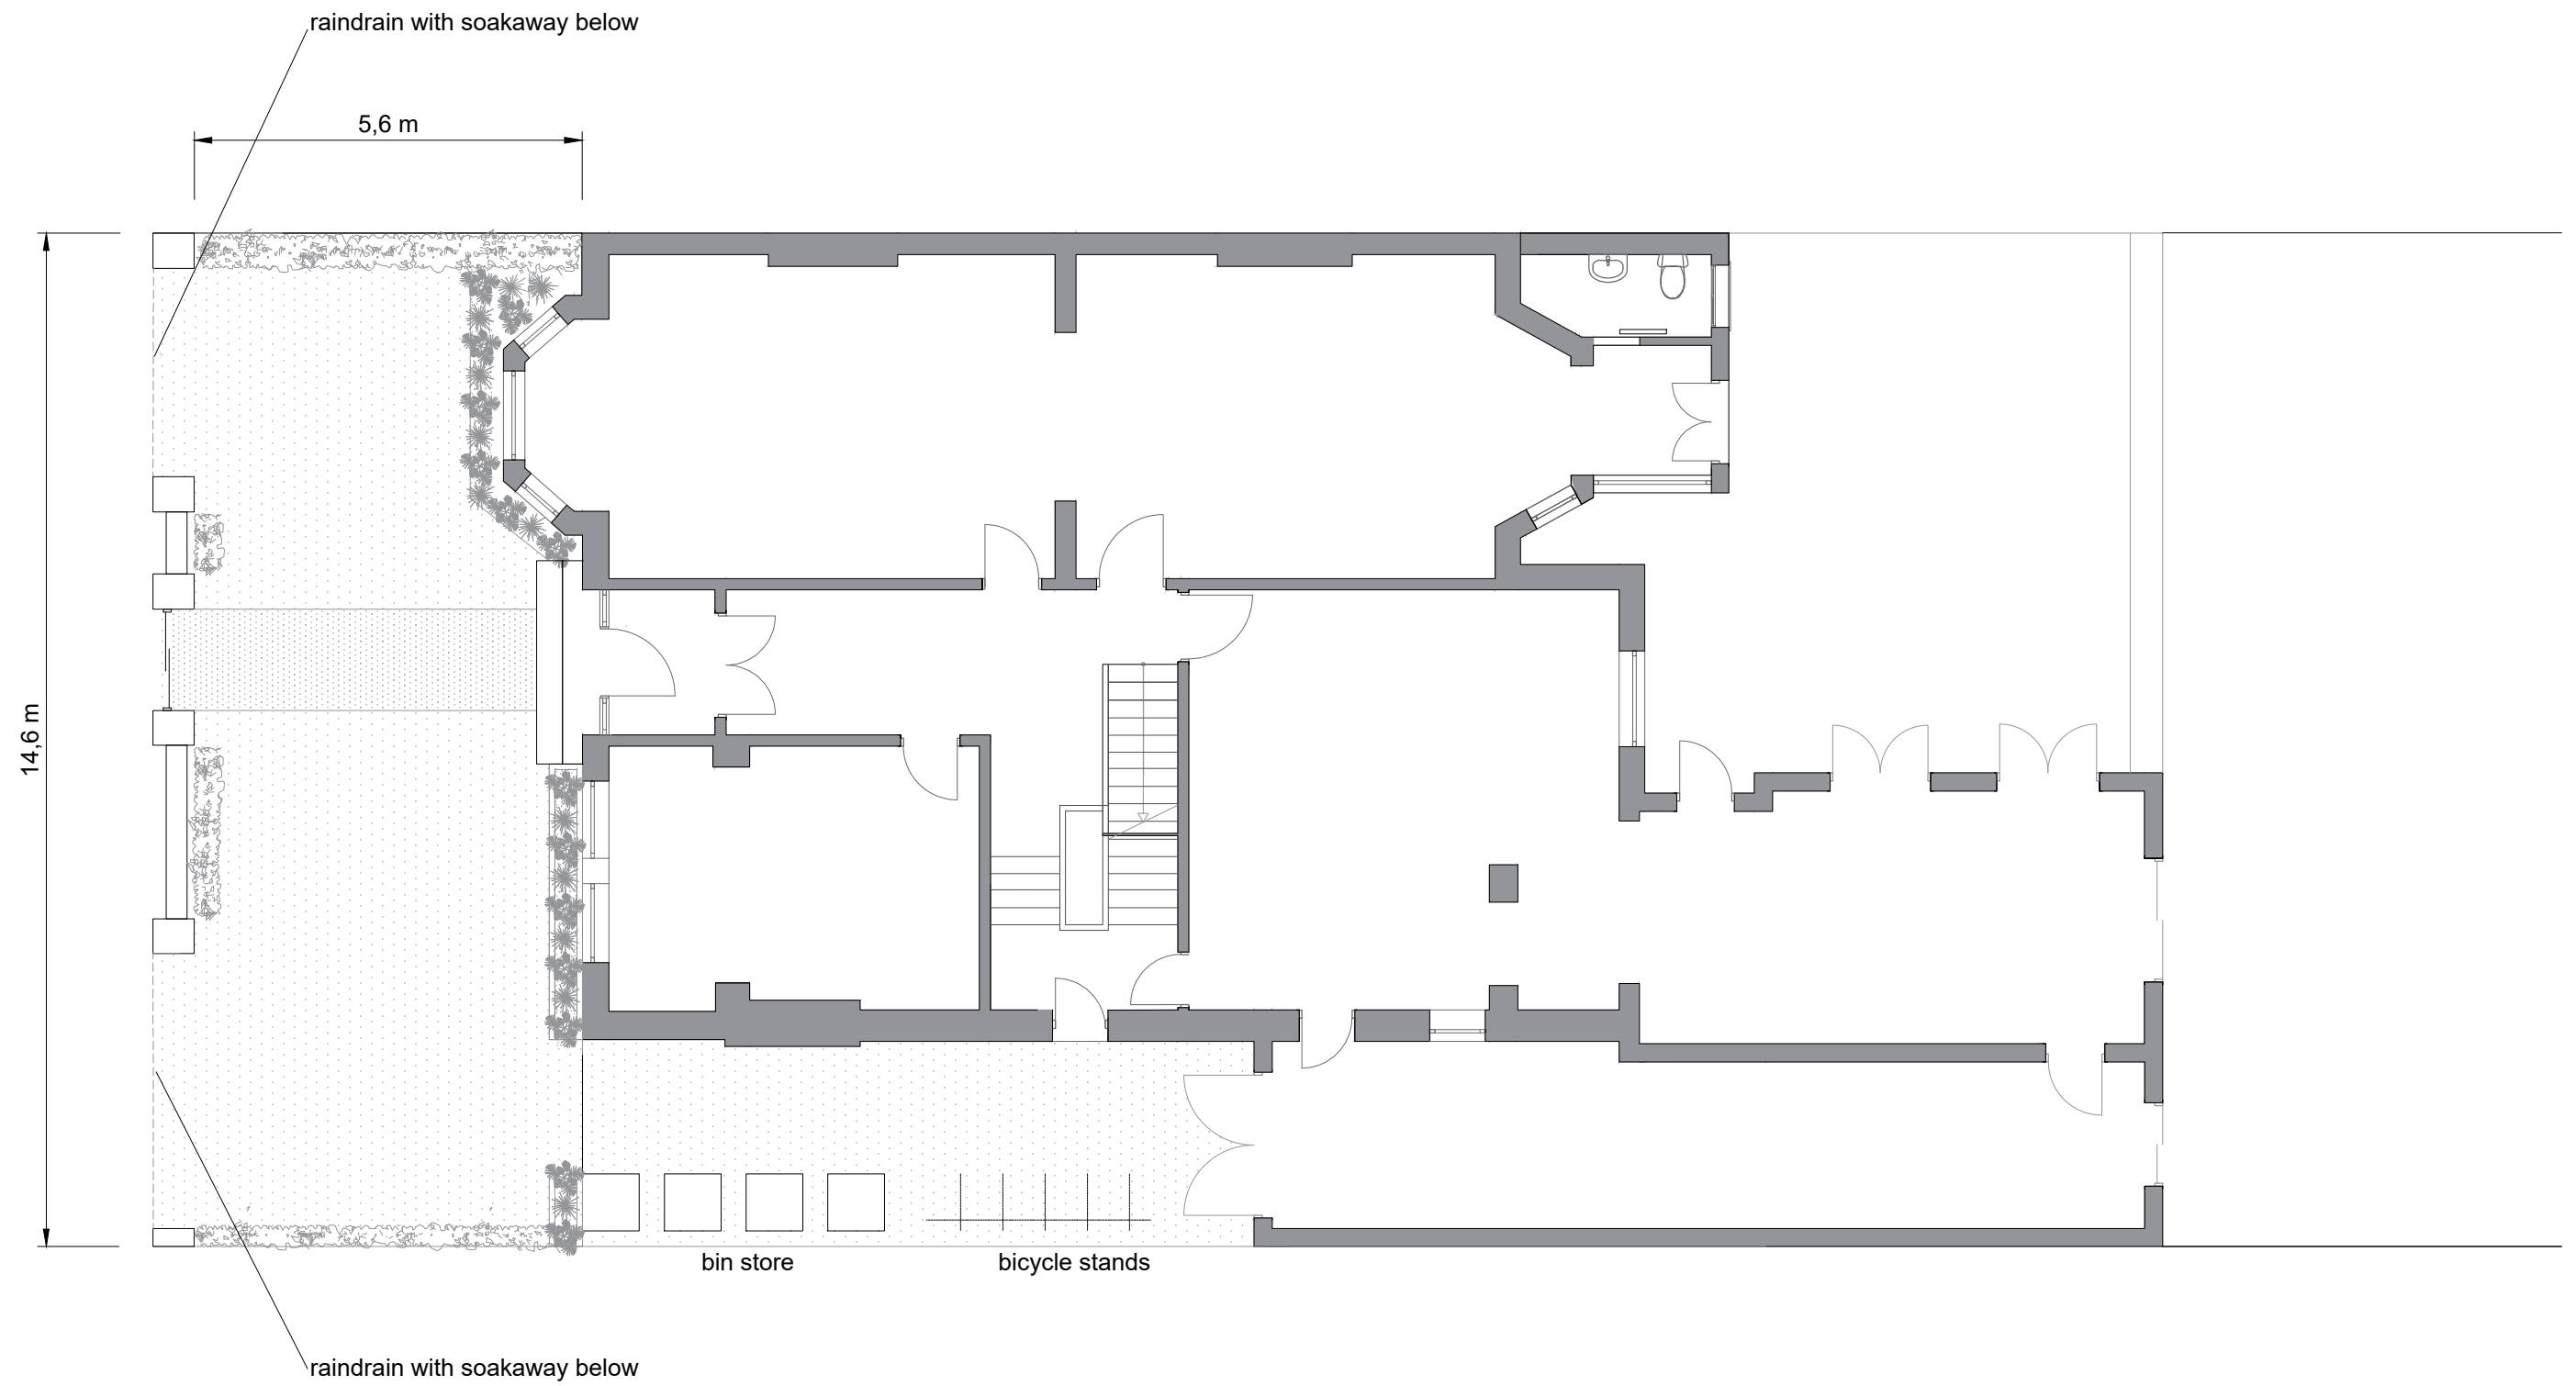


Scale 1:100

 

Project title 6 Cleve road	Scale @ A3 1:100
Drawing title GROUND FLOOR PLAN proposed	Drawn SR
Drawing no. 2019-1-14 P02	



Scale 1:100

 

Project title 6 Cleve road	Scale @ A3 1:100
Drawing title SOUTH ELEVATION proposed	Drawn SR
Drawing no. 2018-1-14 E01	