

 




Scale 1:100

 



Project title <b>6 Cleve road</b>	Scale @ A3 <b>1:100</b>
Drawing title <b>GROUND FLOOR existing</b>	Drawn <b>SR</b>
Drawing no. <b>2019-2-1 P01</b>	

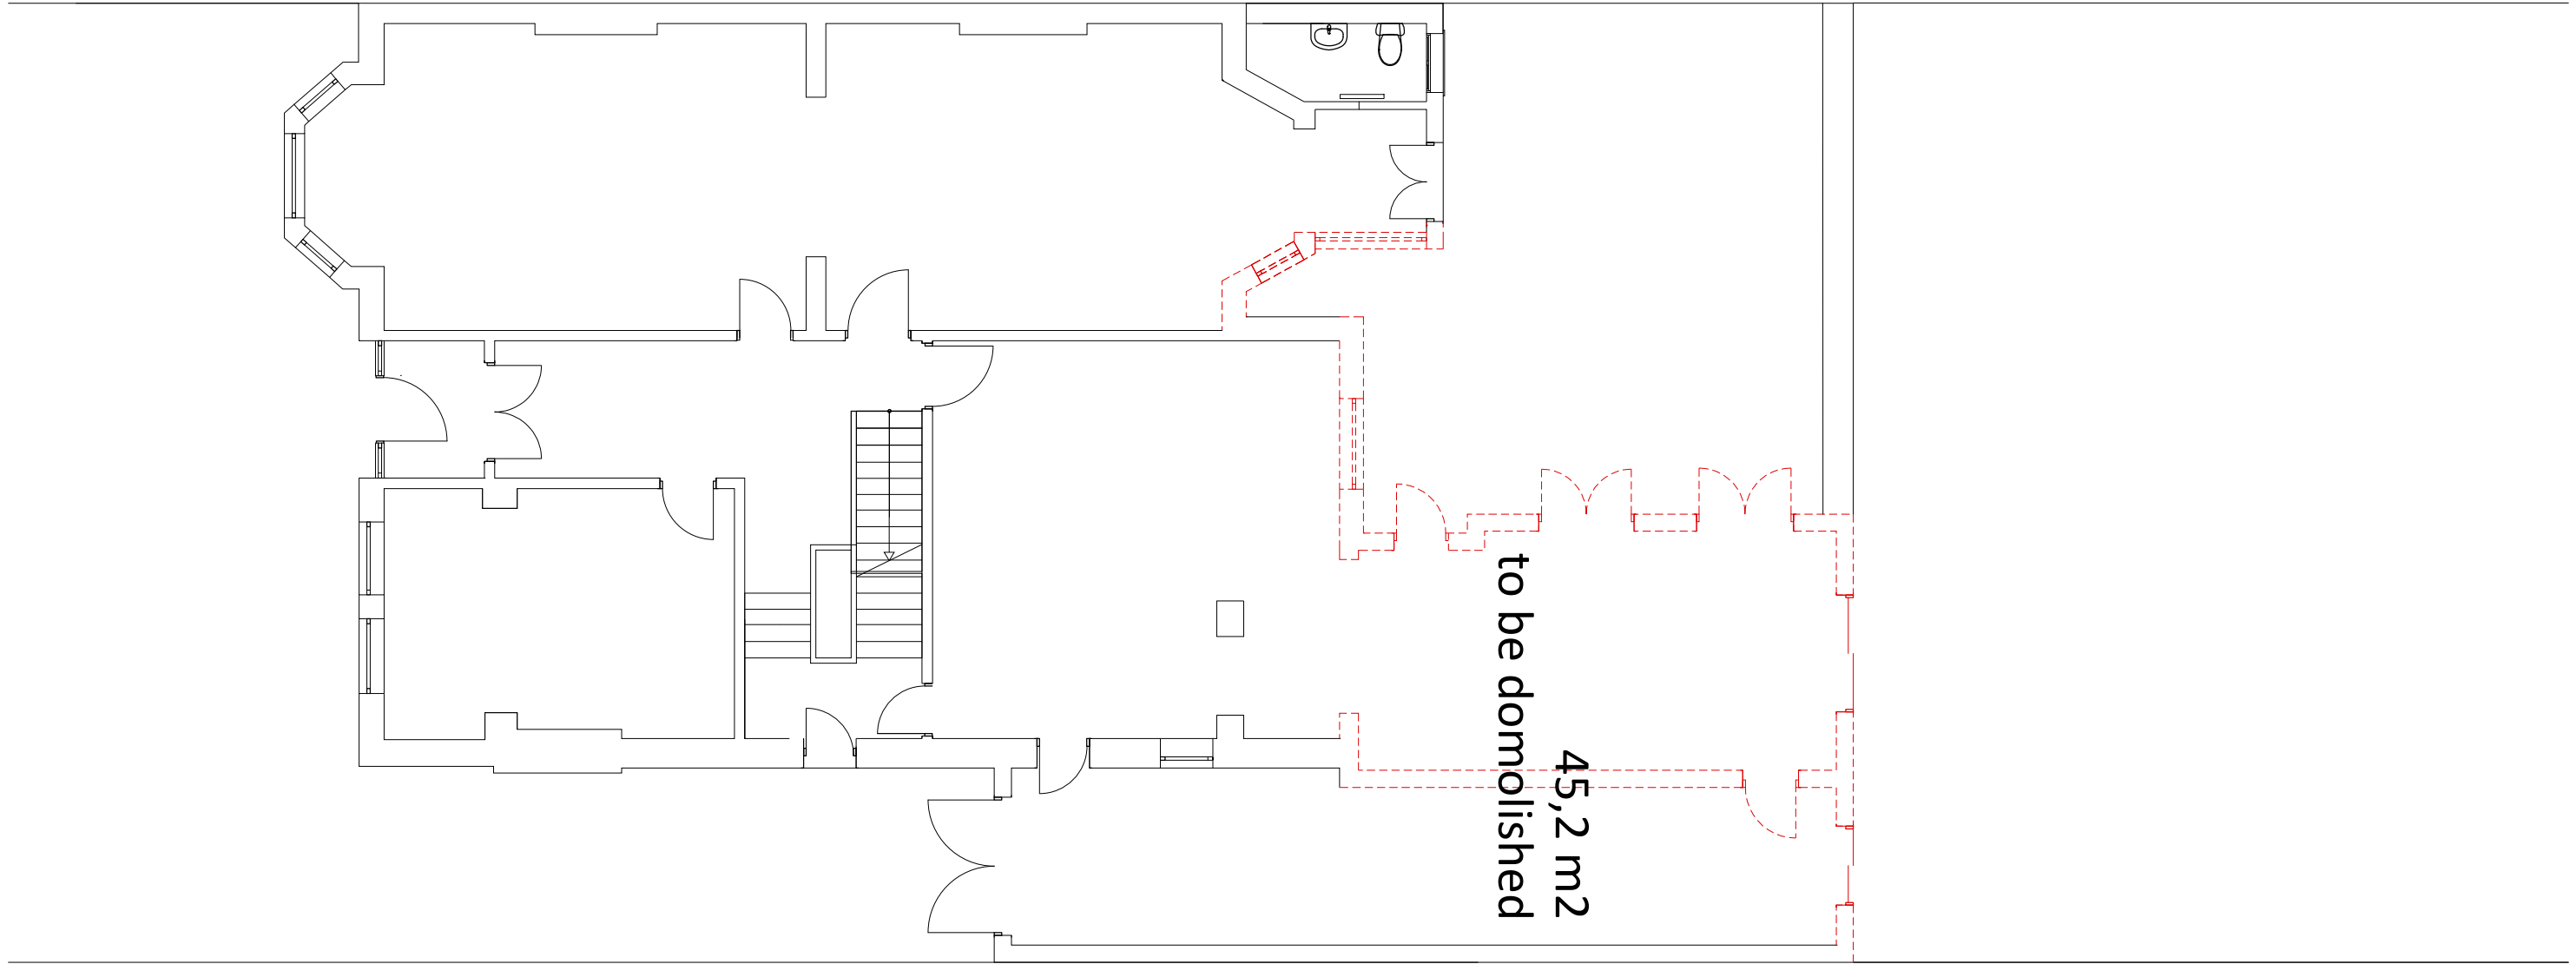


Scale 1:100

  



Project title <b>6 Cleve road</b>	Scale @ A3 <b>1:100</b>
Drawing title <b>GROUND FLOOR DEMOLITION PLAN</b>	Drawn <b>SR</b>
Drawing no. <b>2019-2-1 P02</b>	

 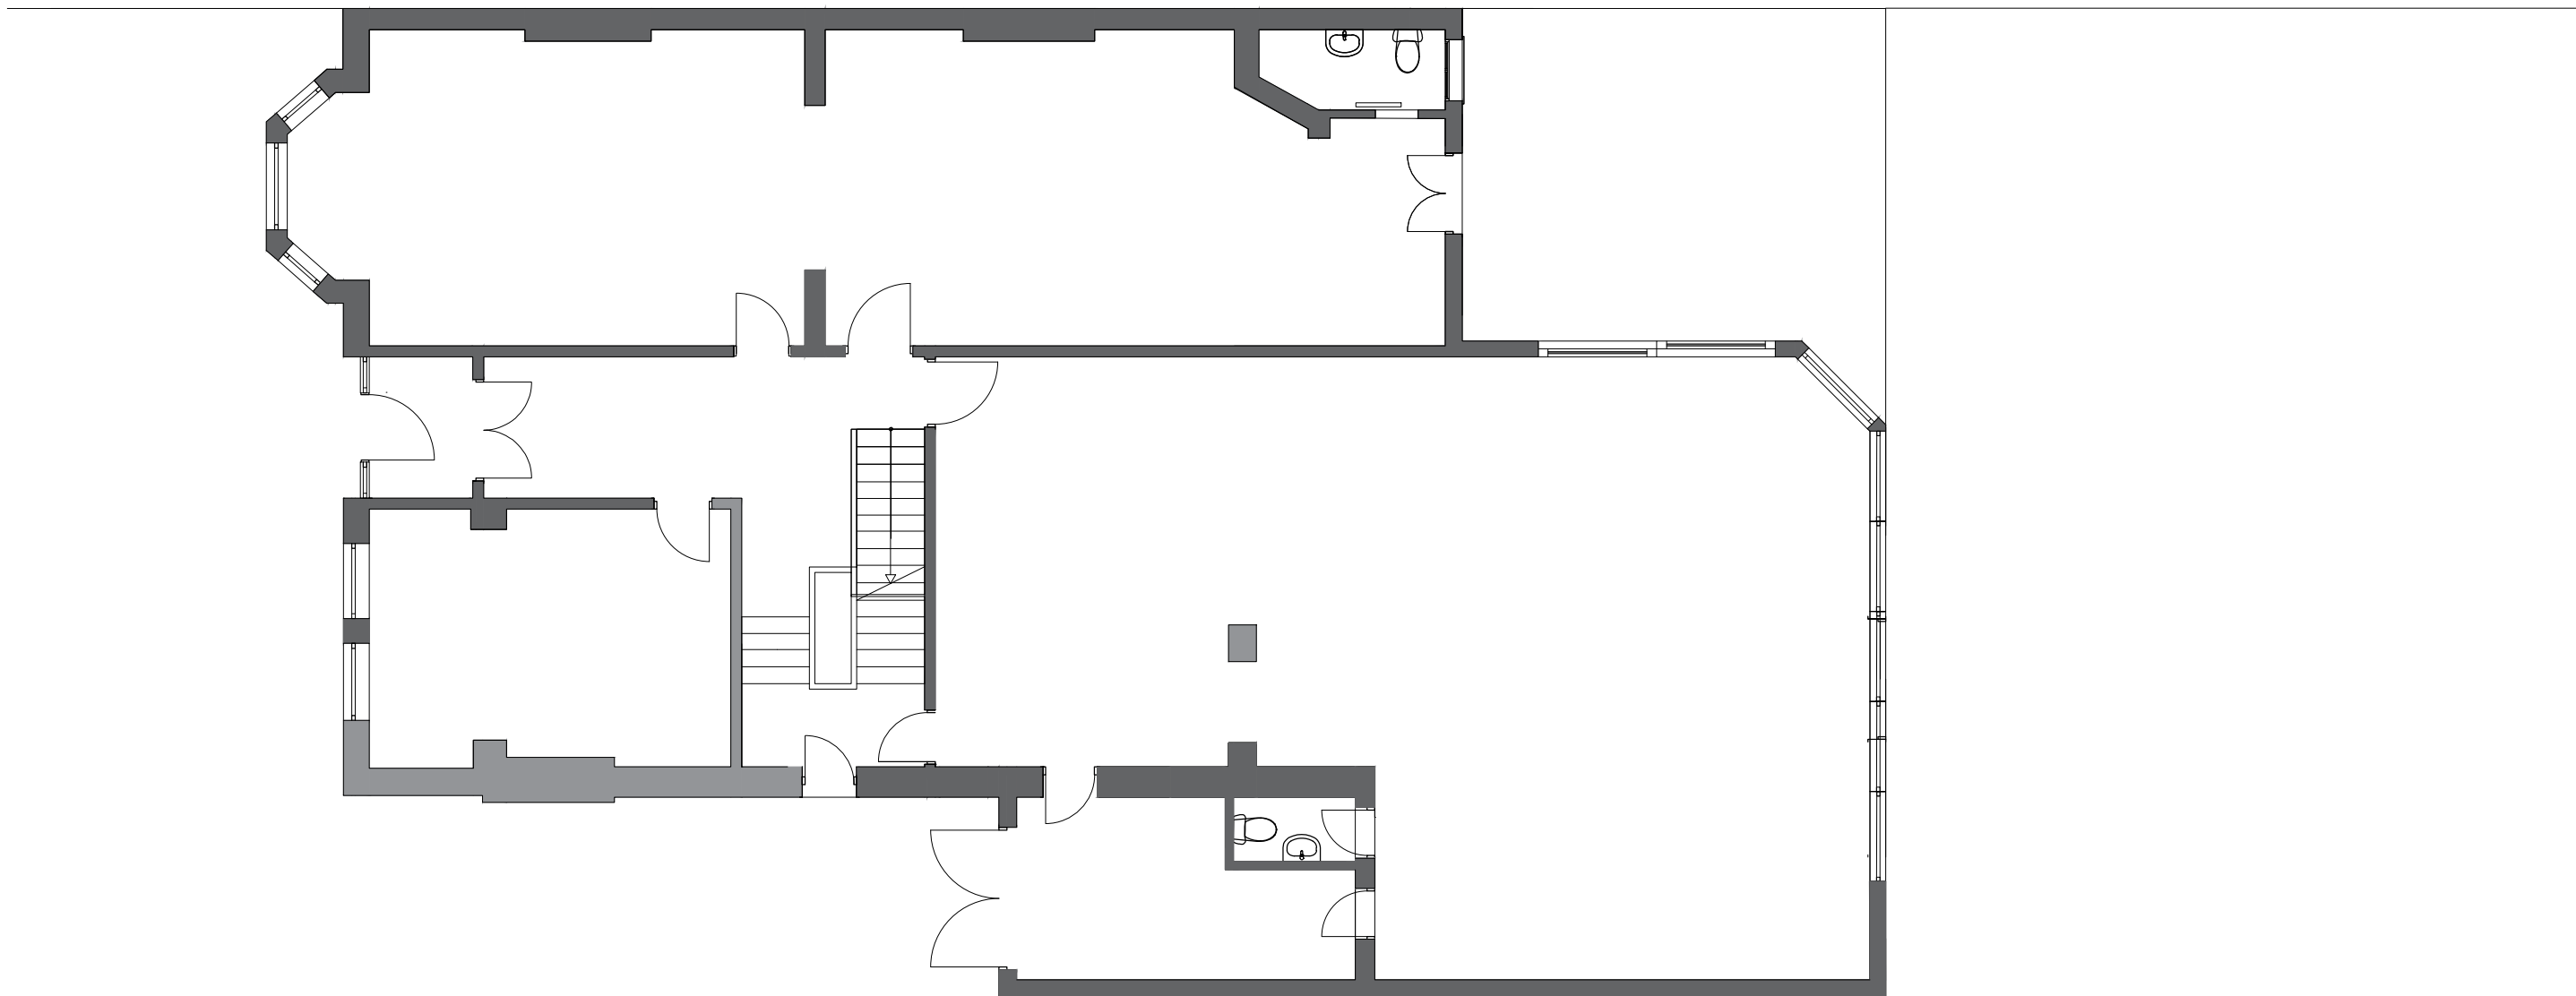


Project title <b>6 Cleve road</b>	Scale @ A3 <b>1:100</b>
Drawing title <b>GROUND FLOOR proposed</b>	Drawn <b>SR</b>
Drawing no. <b>2019-2-1 P03</b>	

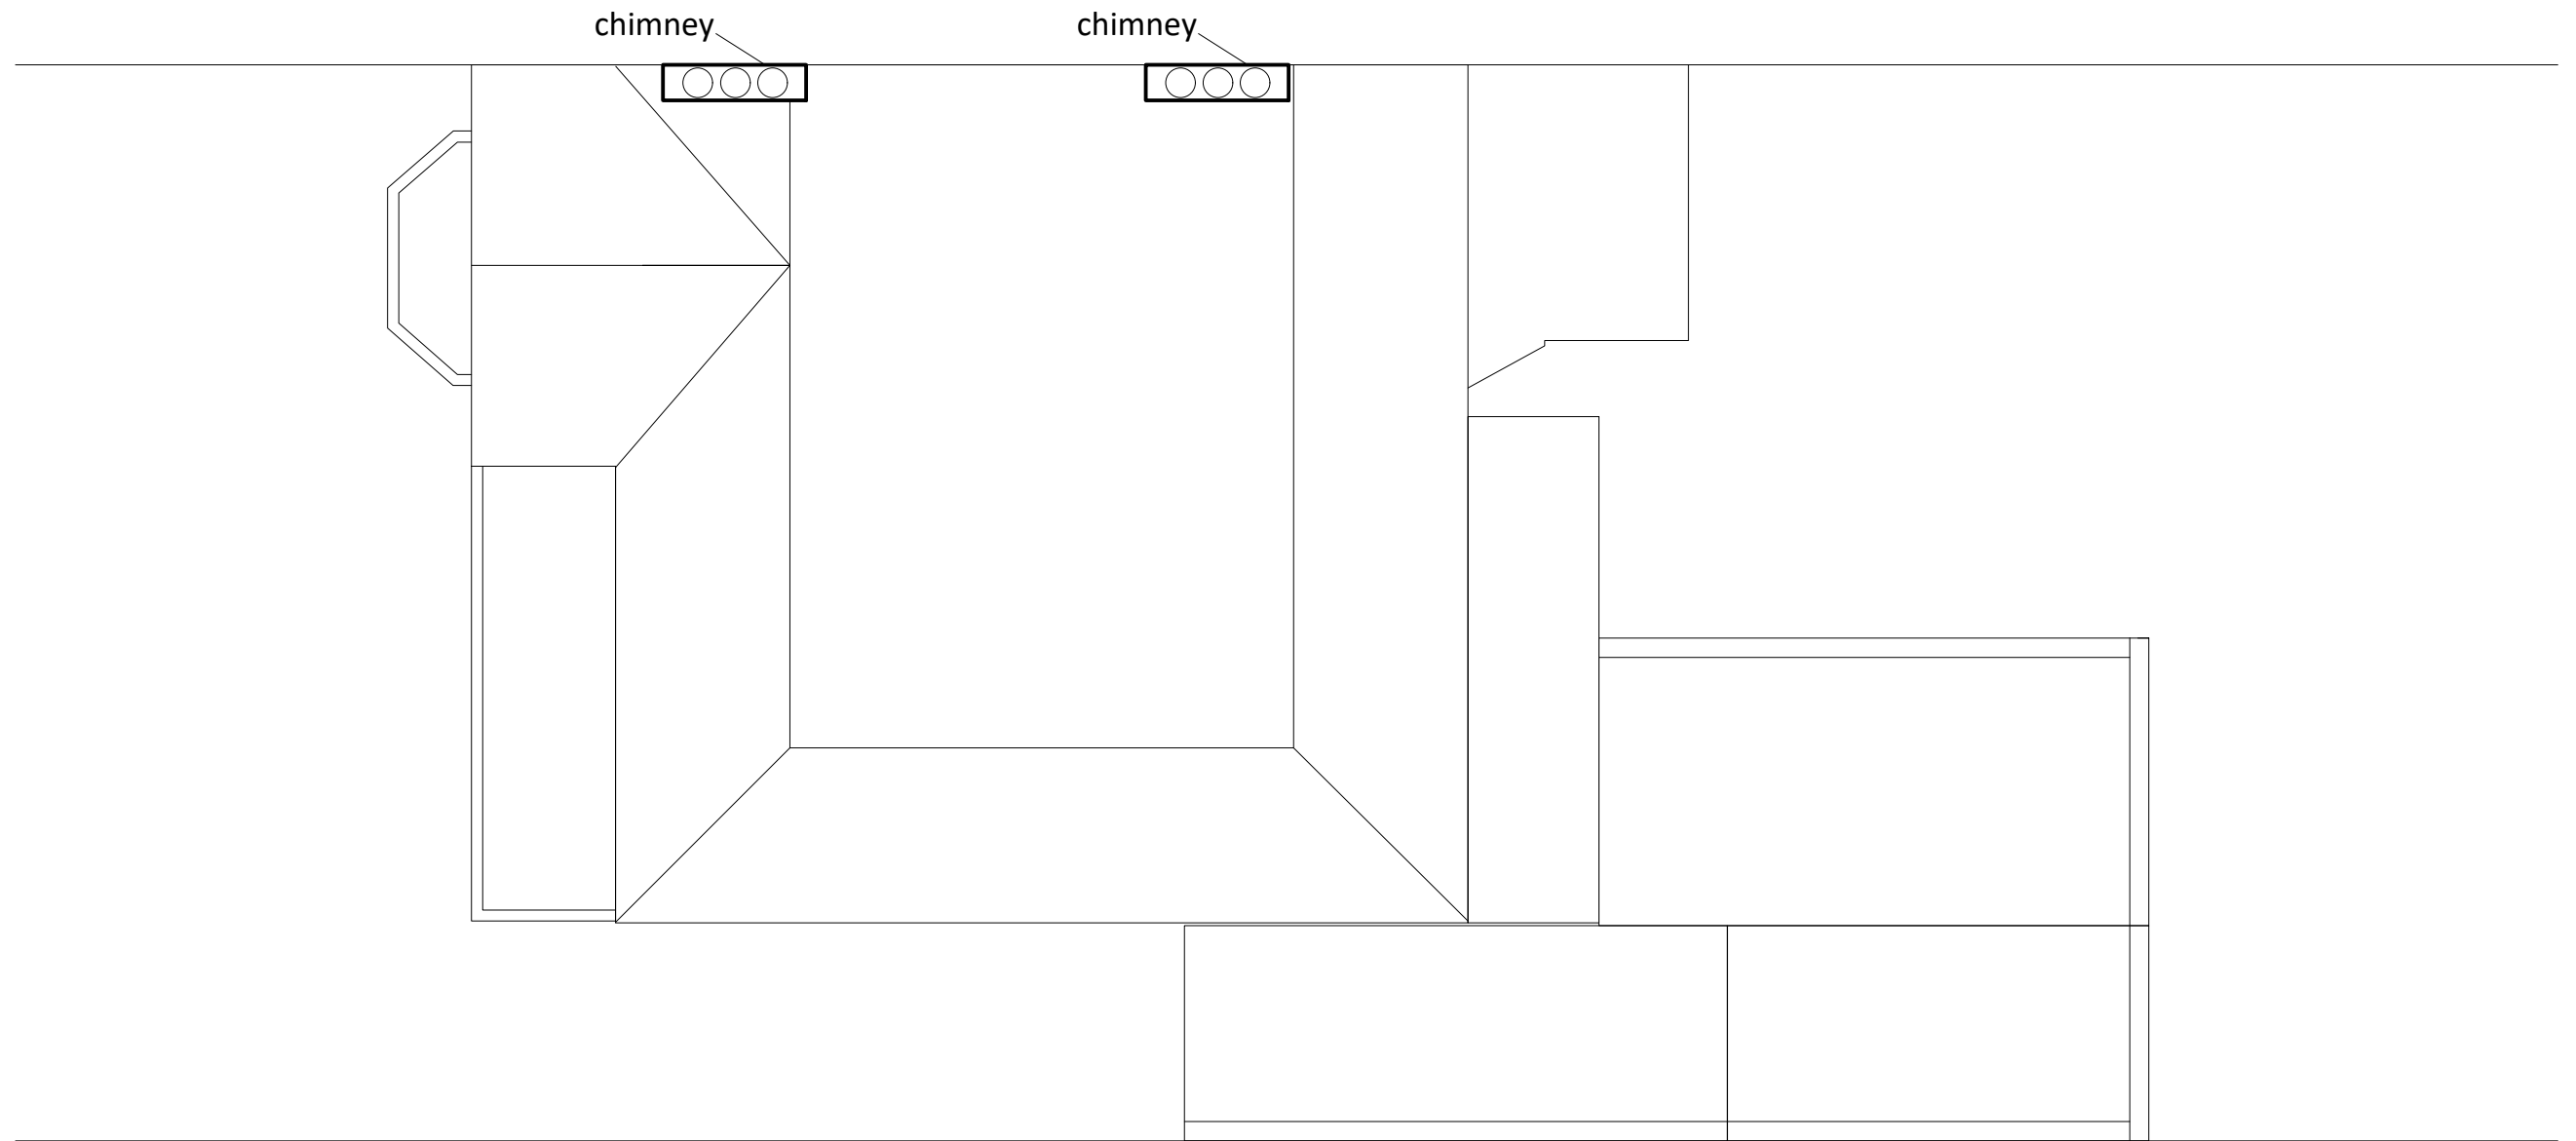



Scale 1:100

  

Project title <b>6 Cleve road</b>	Scale @ A3 <b>1:100</b>
Drawing title <b>ROOF PLAN existing</b>	Drawn <b>SR</b>
Drawing no. <b>2019-2-1 P04</b>	

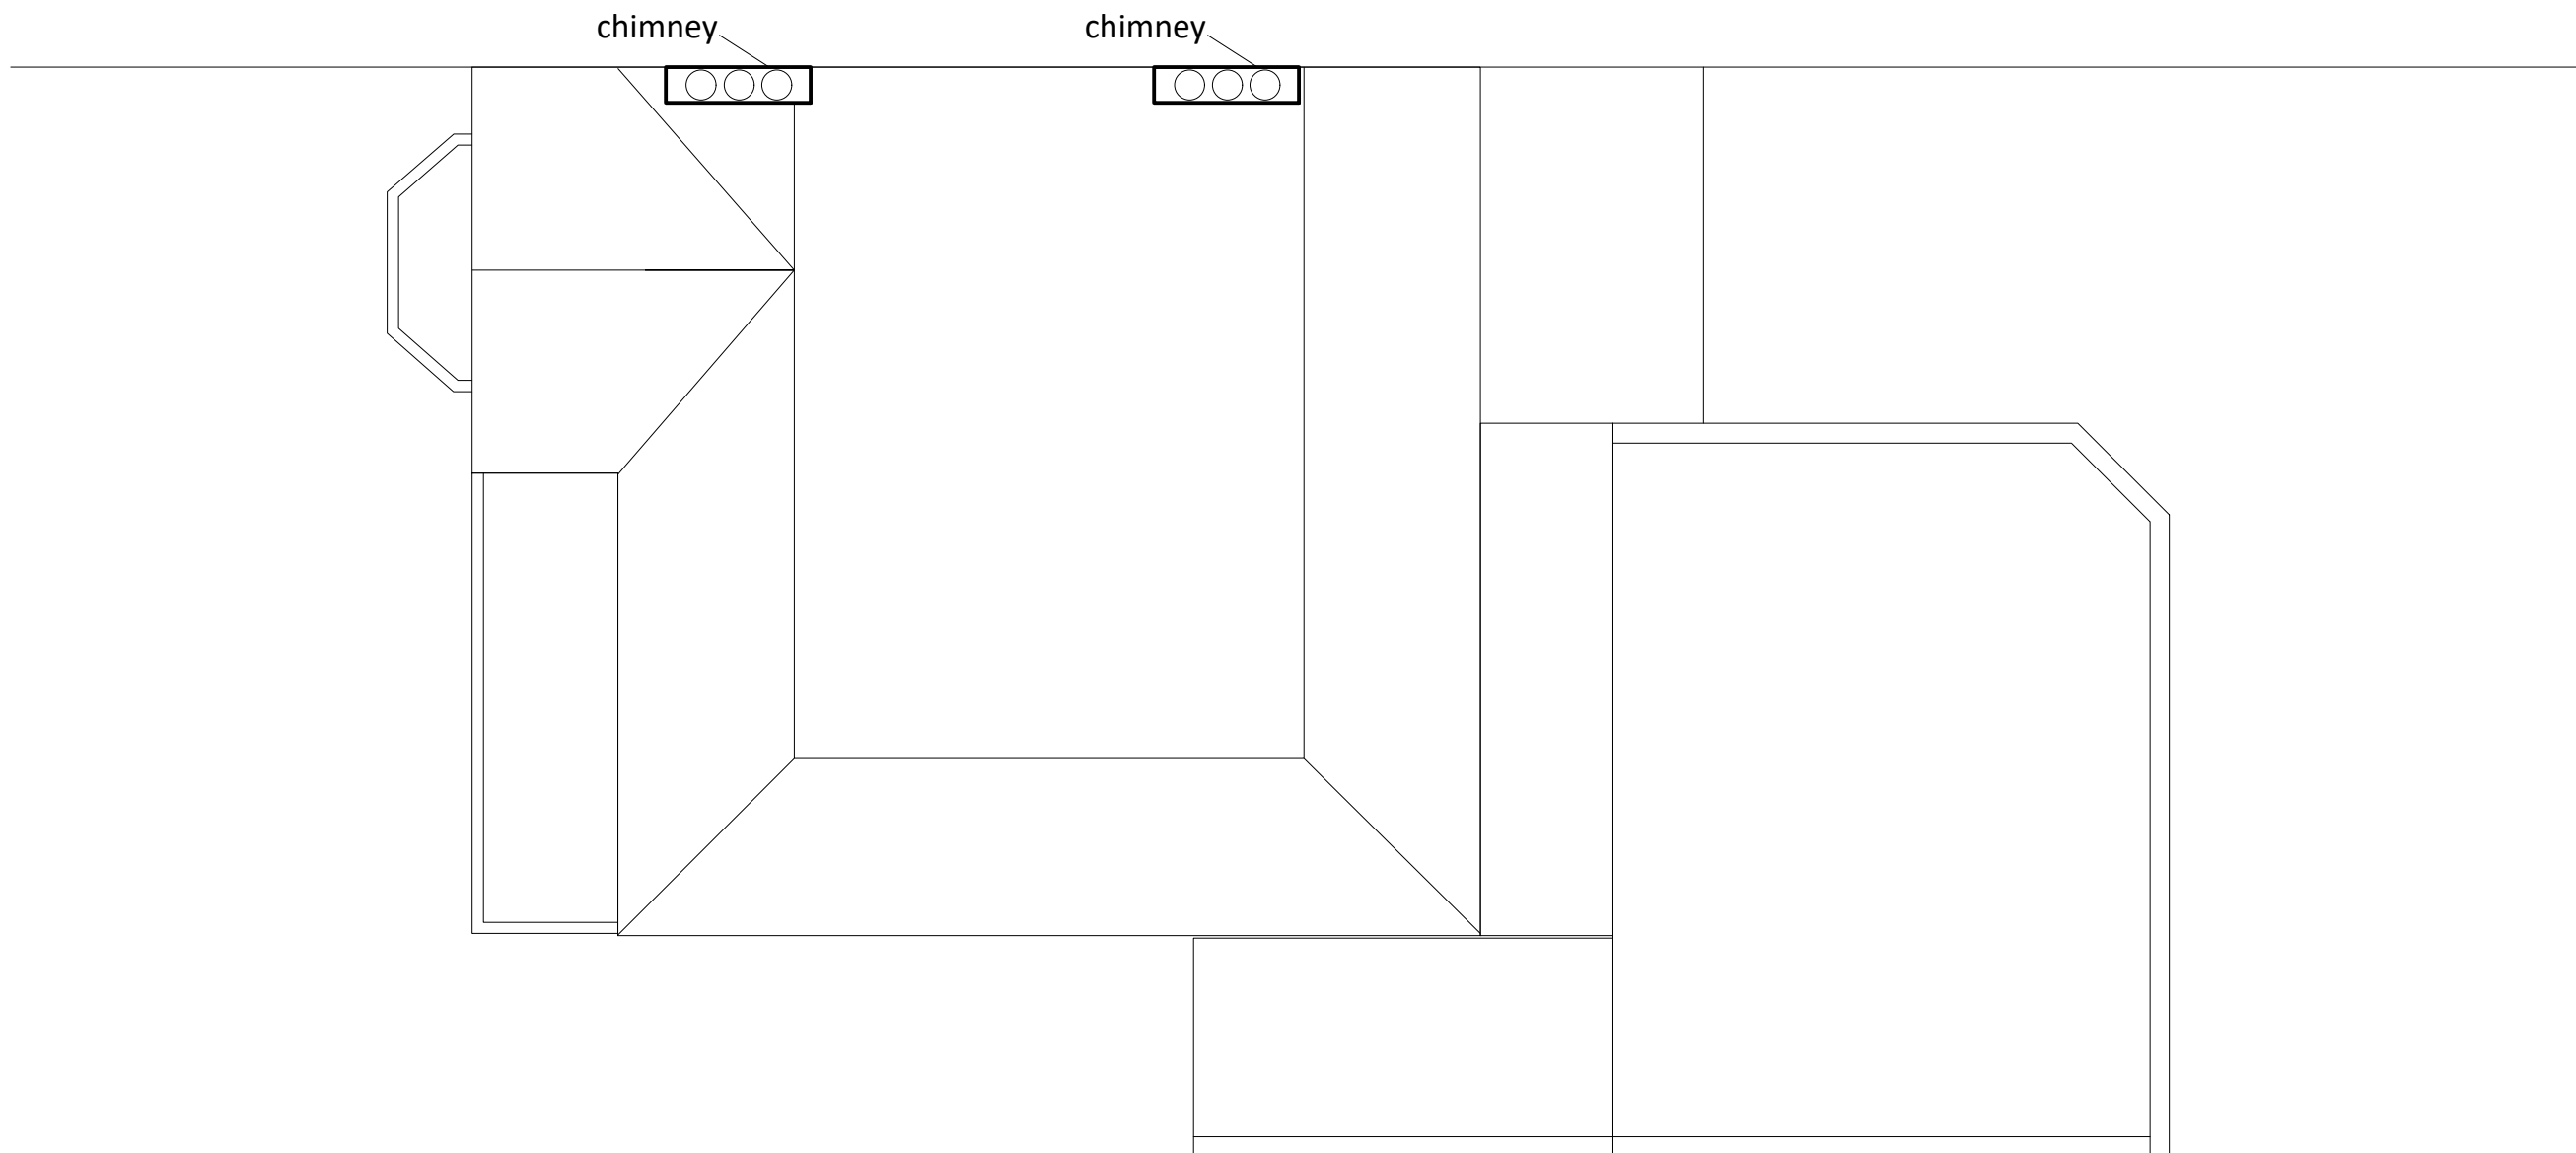


Scale 1:100

  

Project title <b>6 Cleve road</b>	Scale @ A3 <b>1:100</b>
Drawing title <b>ROOF PLAN proposed</b>	Drawn <b>SR</b>
Drawing no. <b>2019-2-1 P05</b>	




Scale 1:100

 


Project title <b>6 Cleve road</b>	Scale @ A3 <b>1:100</b>
Drawing title <b>NORTH ELEVATION existing</b>	Drawn <b>SR</b>
Drawing no. <b>2019-2-1 P06</b>	



Scale 1:100

 


Project title 6 Cleve road	Scale @ A3 1:100
Drawing title NORTH ELEVATION proposed	Drawn SR
Drawing no. 2019-2-1 P07	

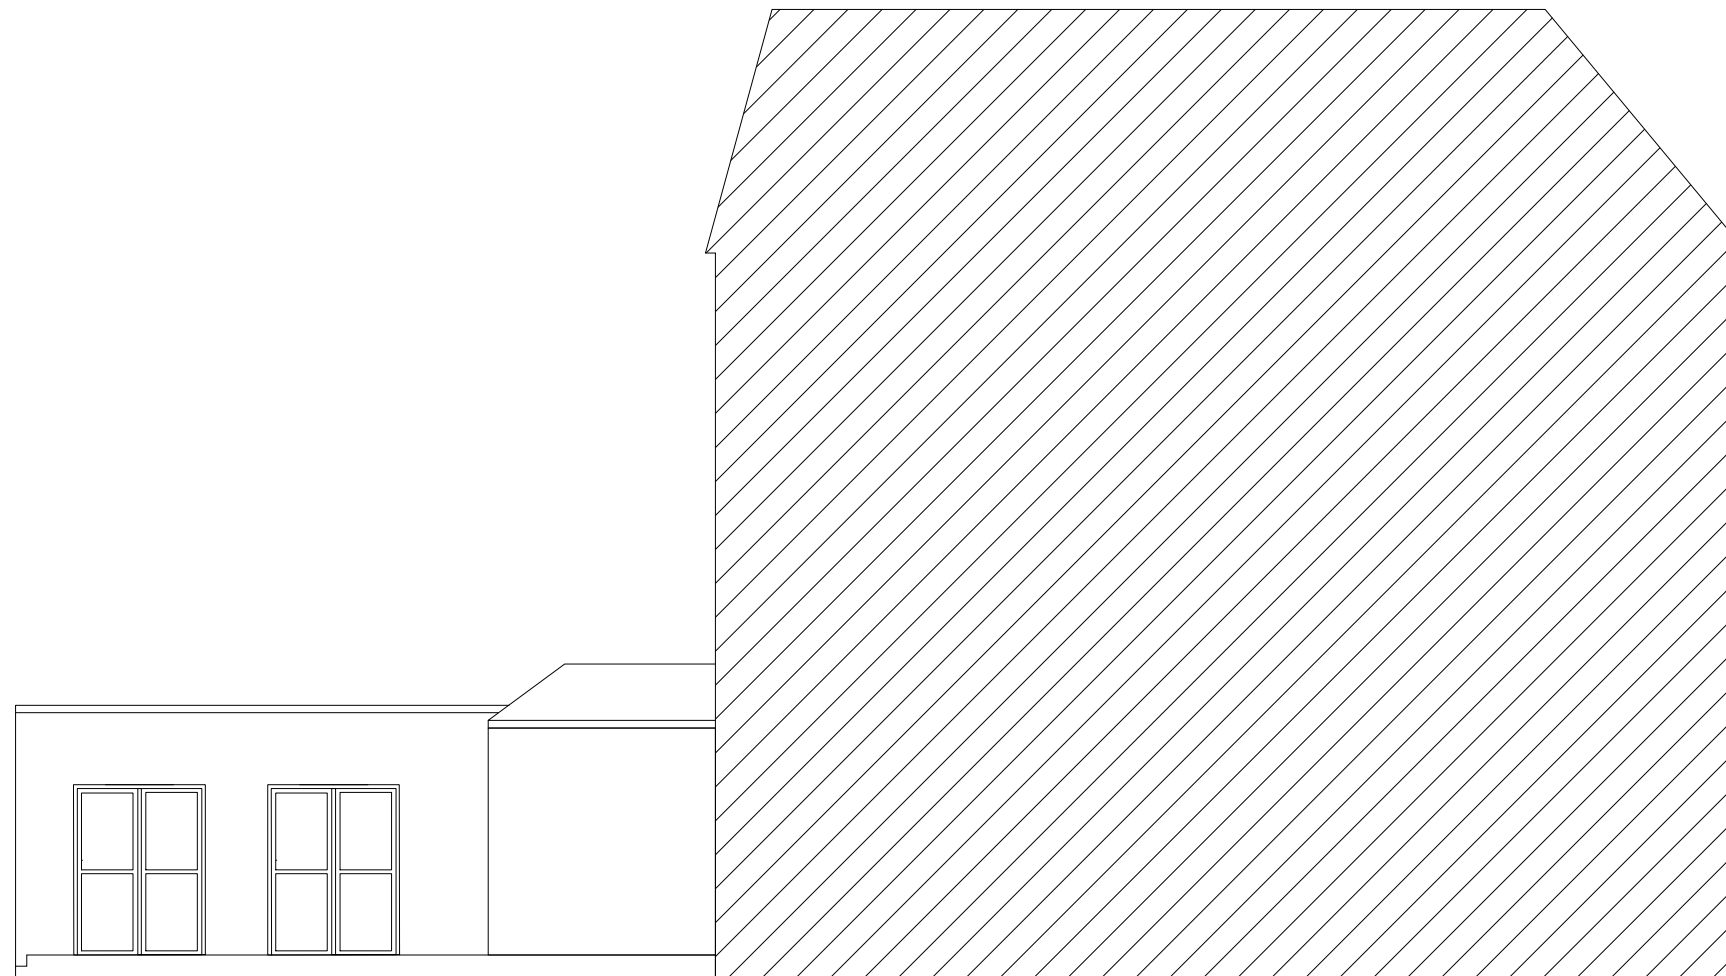

Project title <b>6 Cleve road</b>	Scale @ A3 <b>1:100</b>
Drawing title <b>WEST ELEVATION existing</b>	Drawn <b>SR</b>
Drawing no. <b>2019-2-1 P08</b>	




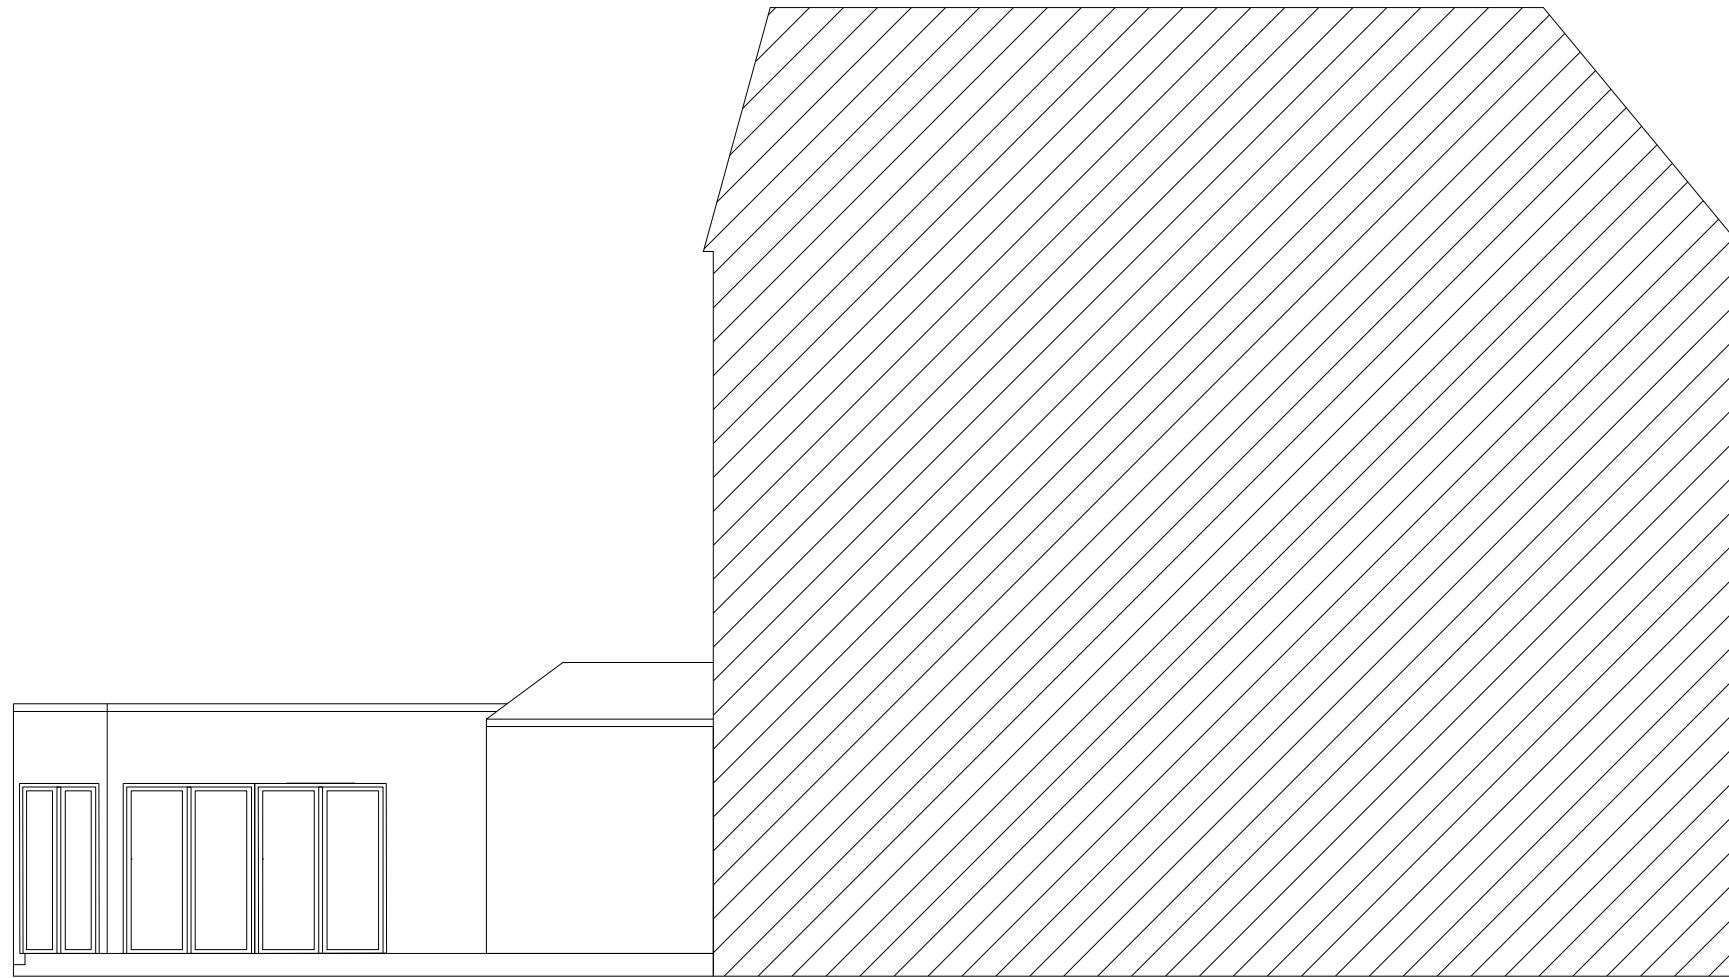


Scale 1:100



Project title <b>6 Cleve road</b>	Scale @ A3 <b>1:100</b>
Drawing title <b>WEST ELEVATION proposed</b>	Drawn <b>SR</b>
Drawing no. <b>2019-2-1 P09</b>	

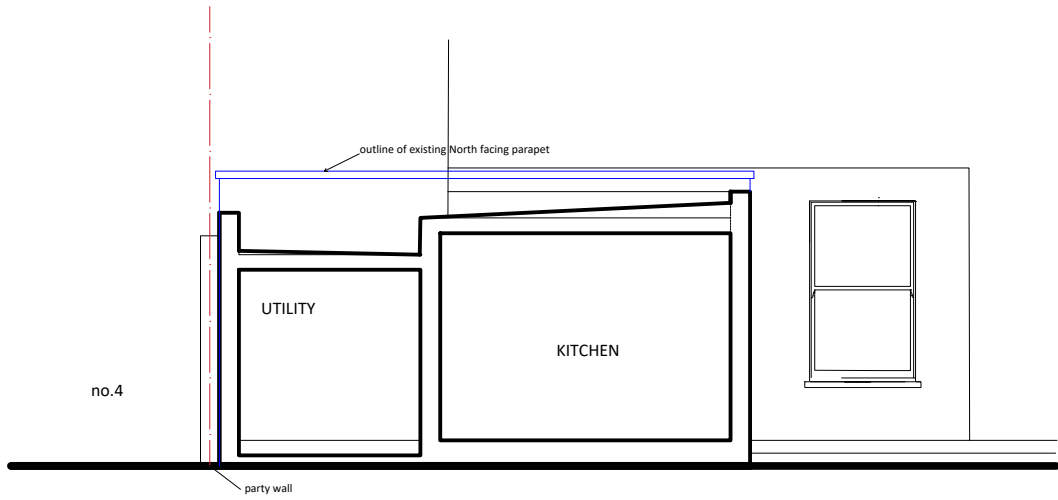


REAR NORTH section existing

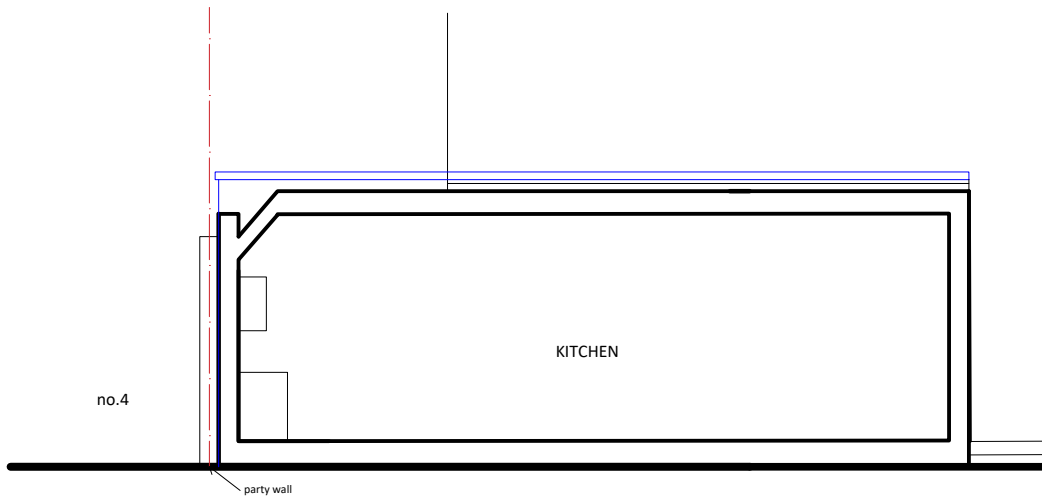

REAR NORTH section PROPOSED

Scale 1:100

 

Project title <b>6 Cleve road</b>	Scale @ A4 <b>1:100</b>
Drawing title <b>REAR SECTION existing + proposed</b>	Drawn <b>SR</b>
Drawing no. <b>2019-2-1 P10</b>	