



FOR SPIRAL STAIR DETAIL
 REFER TO DRAWING No.
 4923-AALW-AD-DR-A-0402

KEY:

SOW =
 SCHEDULE OF WORKS
 CLAUSE NUMBER

HATCH INDICATES NEW
 PLASTERBOARD STUD WALL

- RADIATOR
- ELECTRIC SOCKETS
- LIGHT SWITCH
- TV SOCKET
- PHONE SOCKET

P1	TENDER ISSUE	TD	EH	08.02.19
----	--------------	----	----	----------

Rev	Revision	Drawn	Checked	Date
-----	----------	-------	---------	------

Drawing issued for

TENDER

Acanthus Architects LW

Voysey House, Barley Mow Passage, London W4 4PN
 t. 020 8994 2288 www.acanthuslw.com

Client
 SUNWAH GROUP


Project
 THE LODGE, FLAXMAN TERRACE

Drawing Title
 TENDER STAGE
 PROPOSED GROUND FLOOR PLAN

Scale 1: 50 @ A3

Drawn	Checked	Date
EH	TW	FEB 19

Job No.	Drawing No.	Rev.
4923-AALW-BL-DR-A-0210	P1	

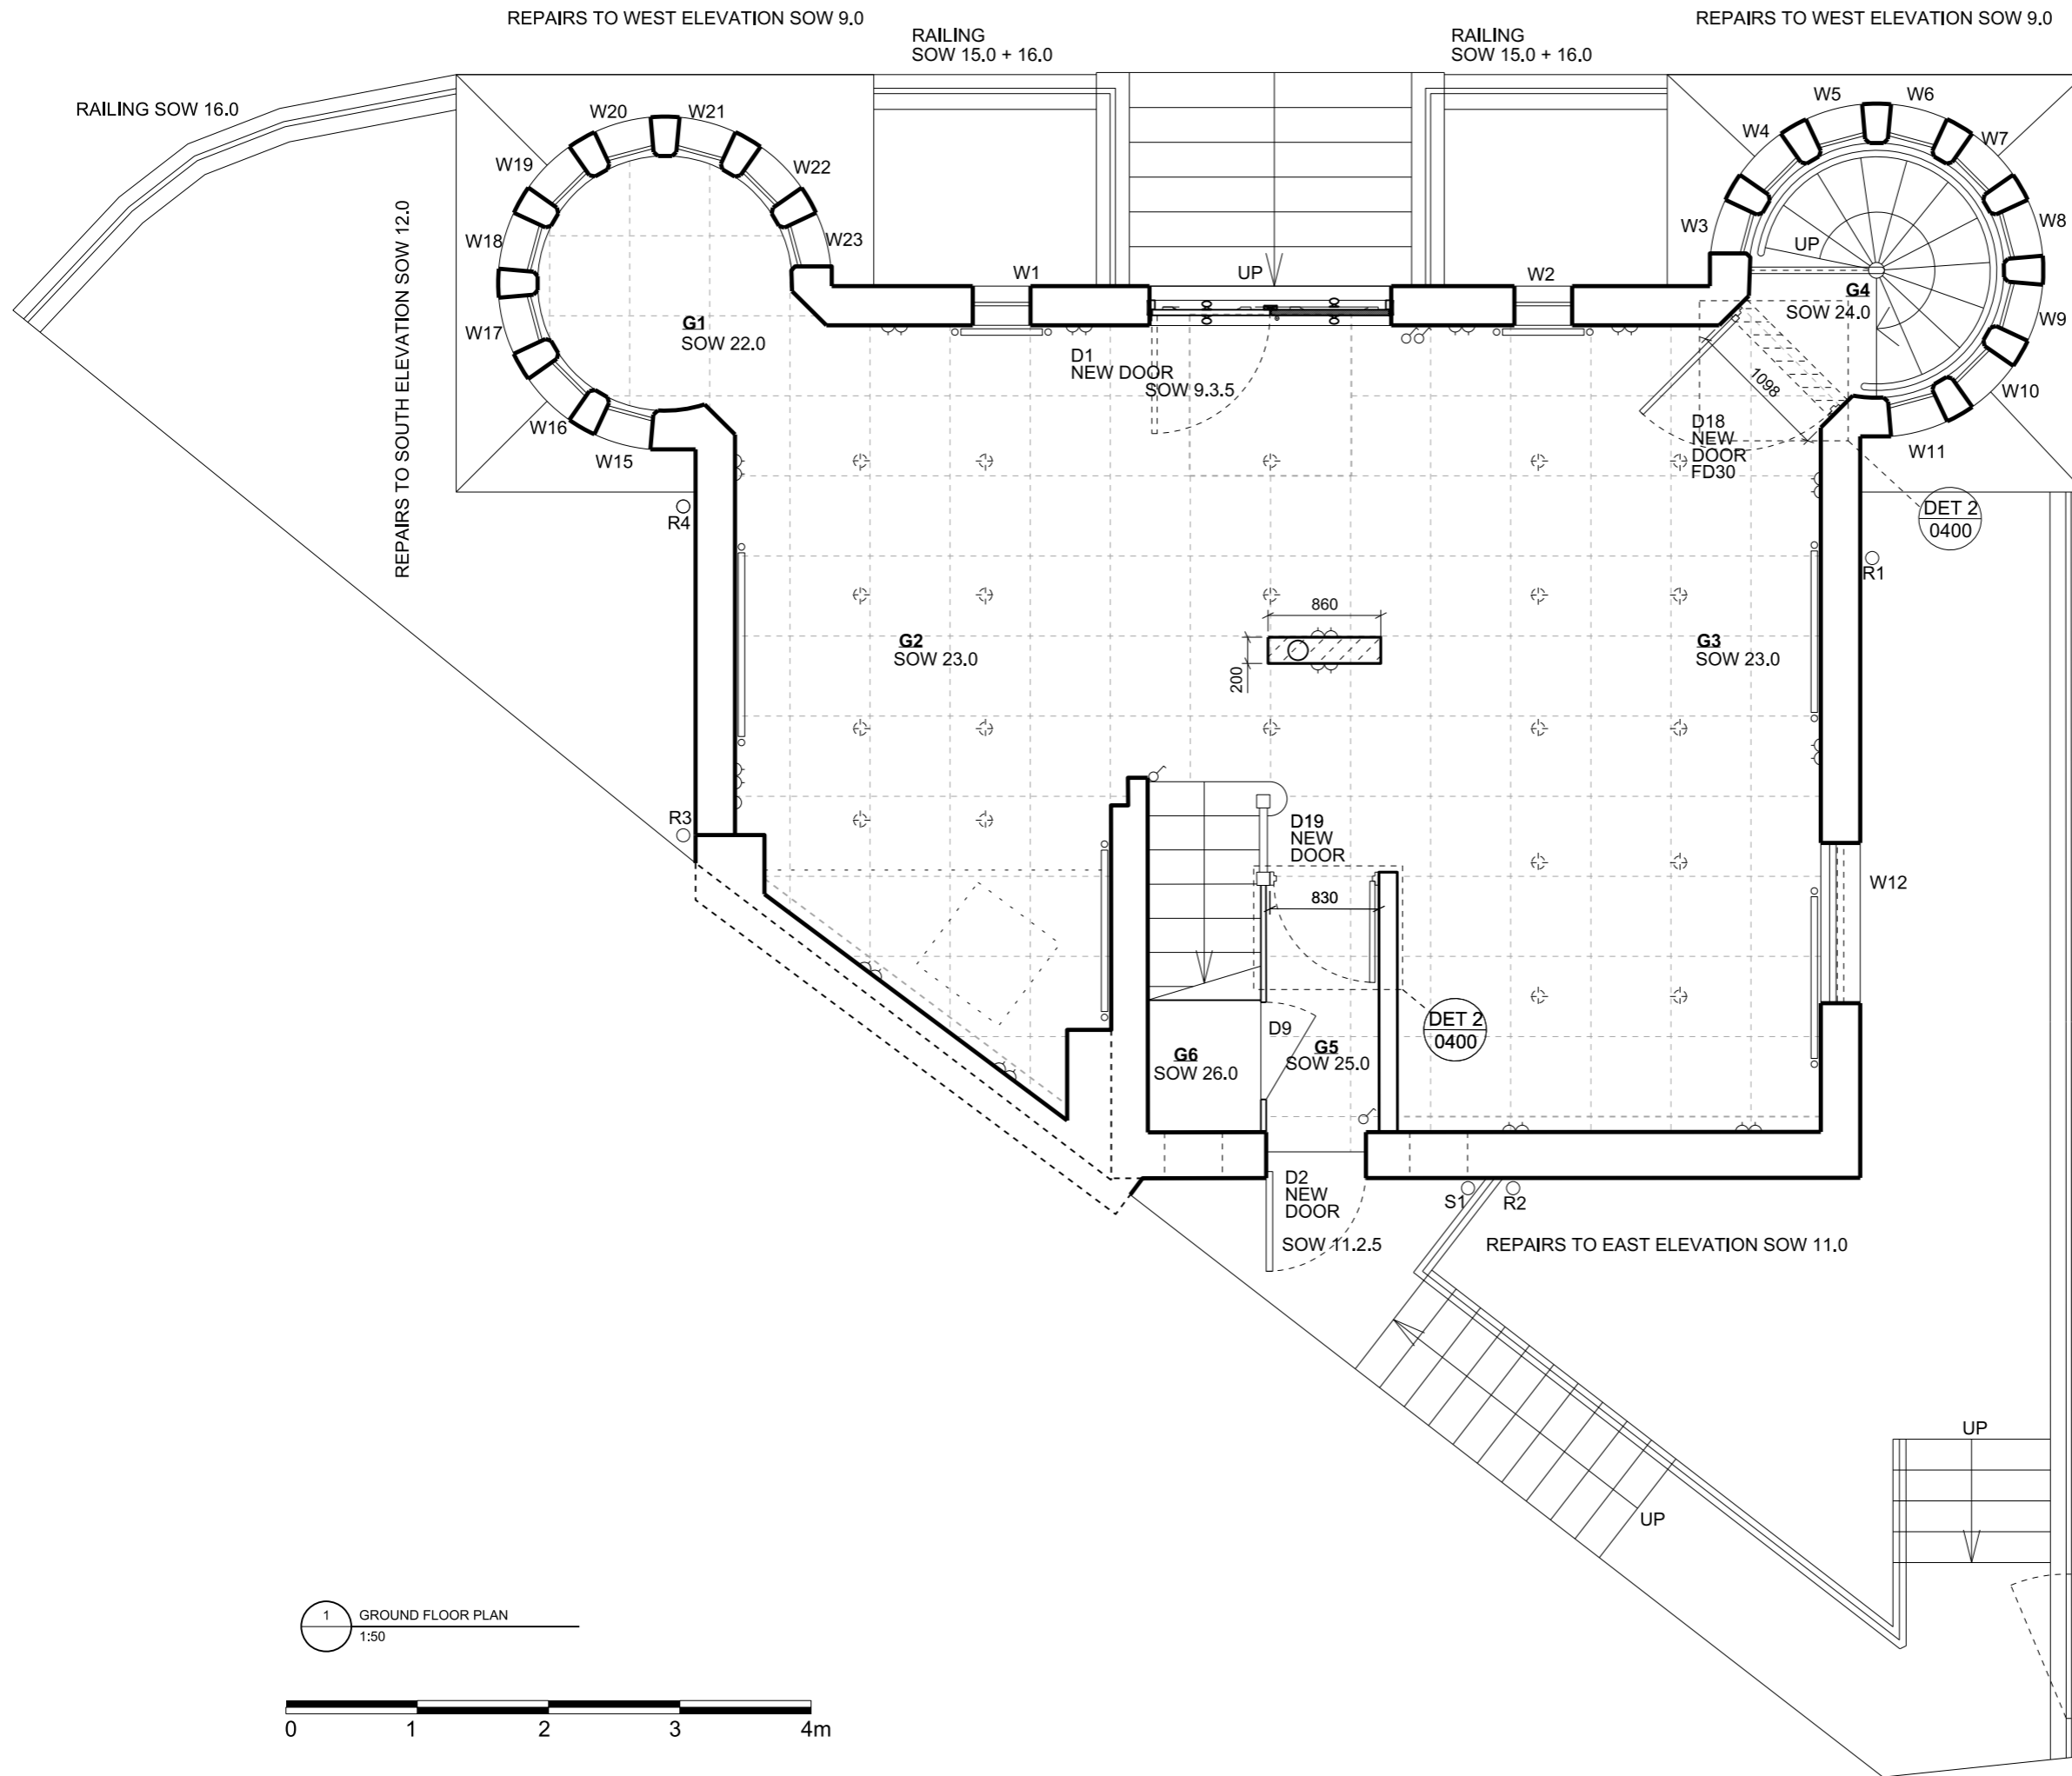

1 GROUND FLOOR PLAN
 1:50

