



1 17 Denmark Place - Front Elevation - Level 01 Windows
Scale: 1 : 50

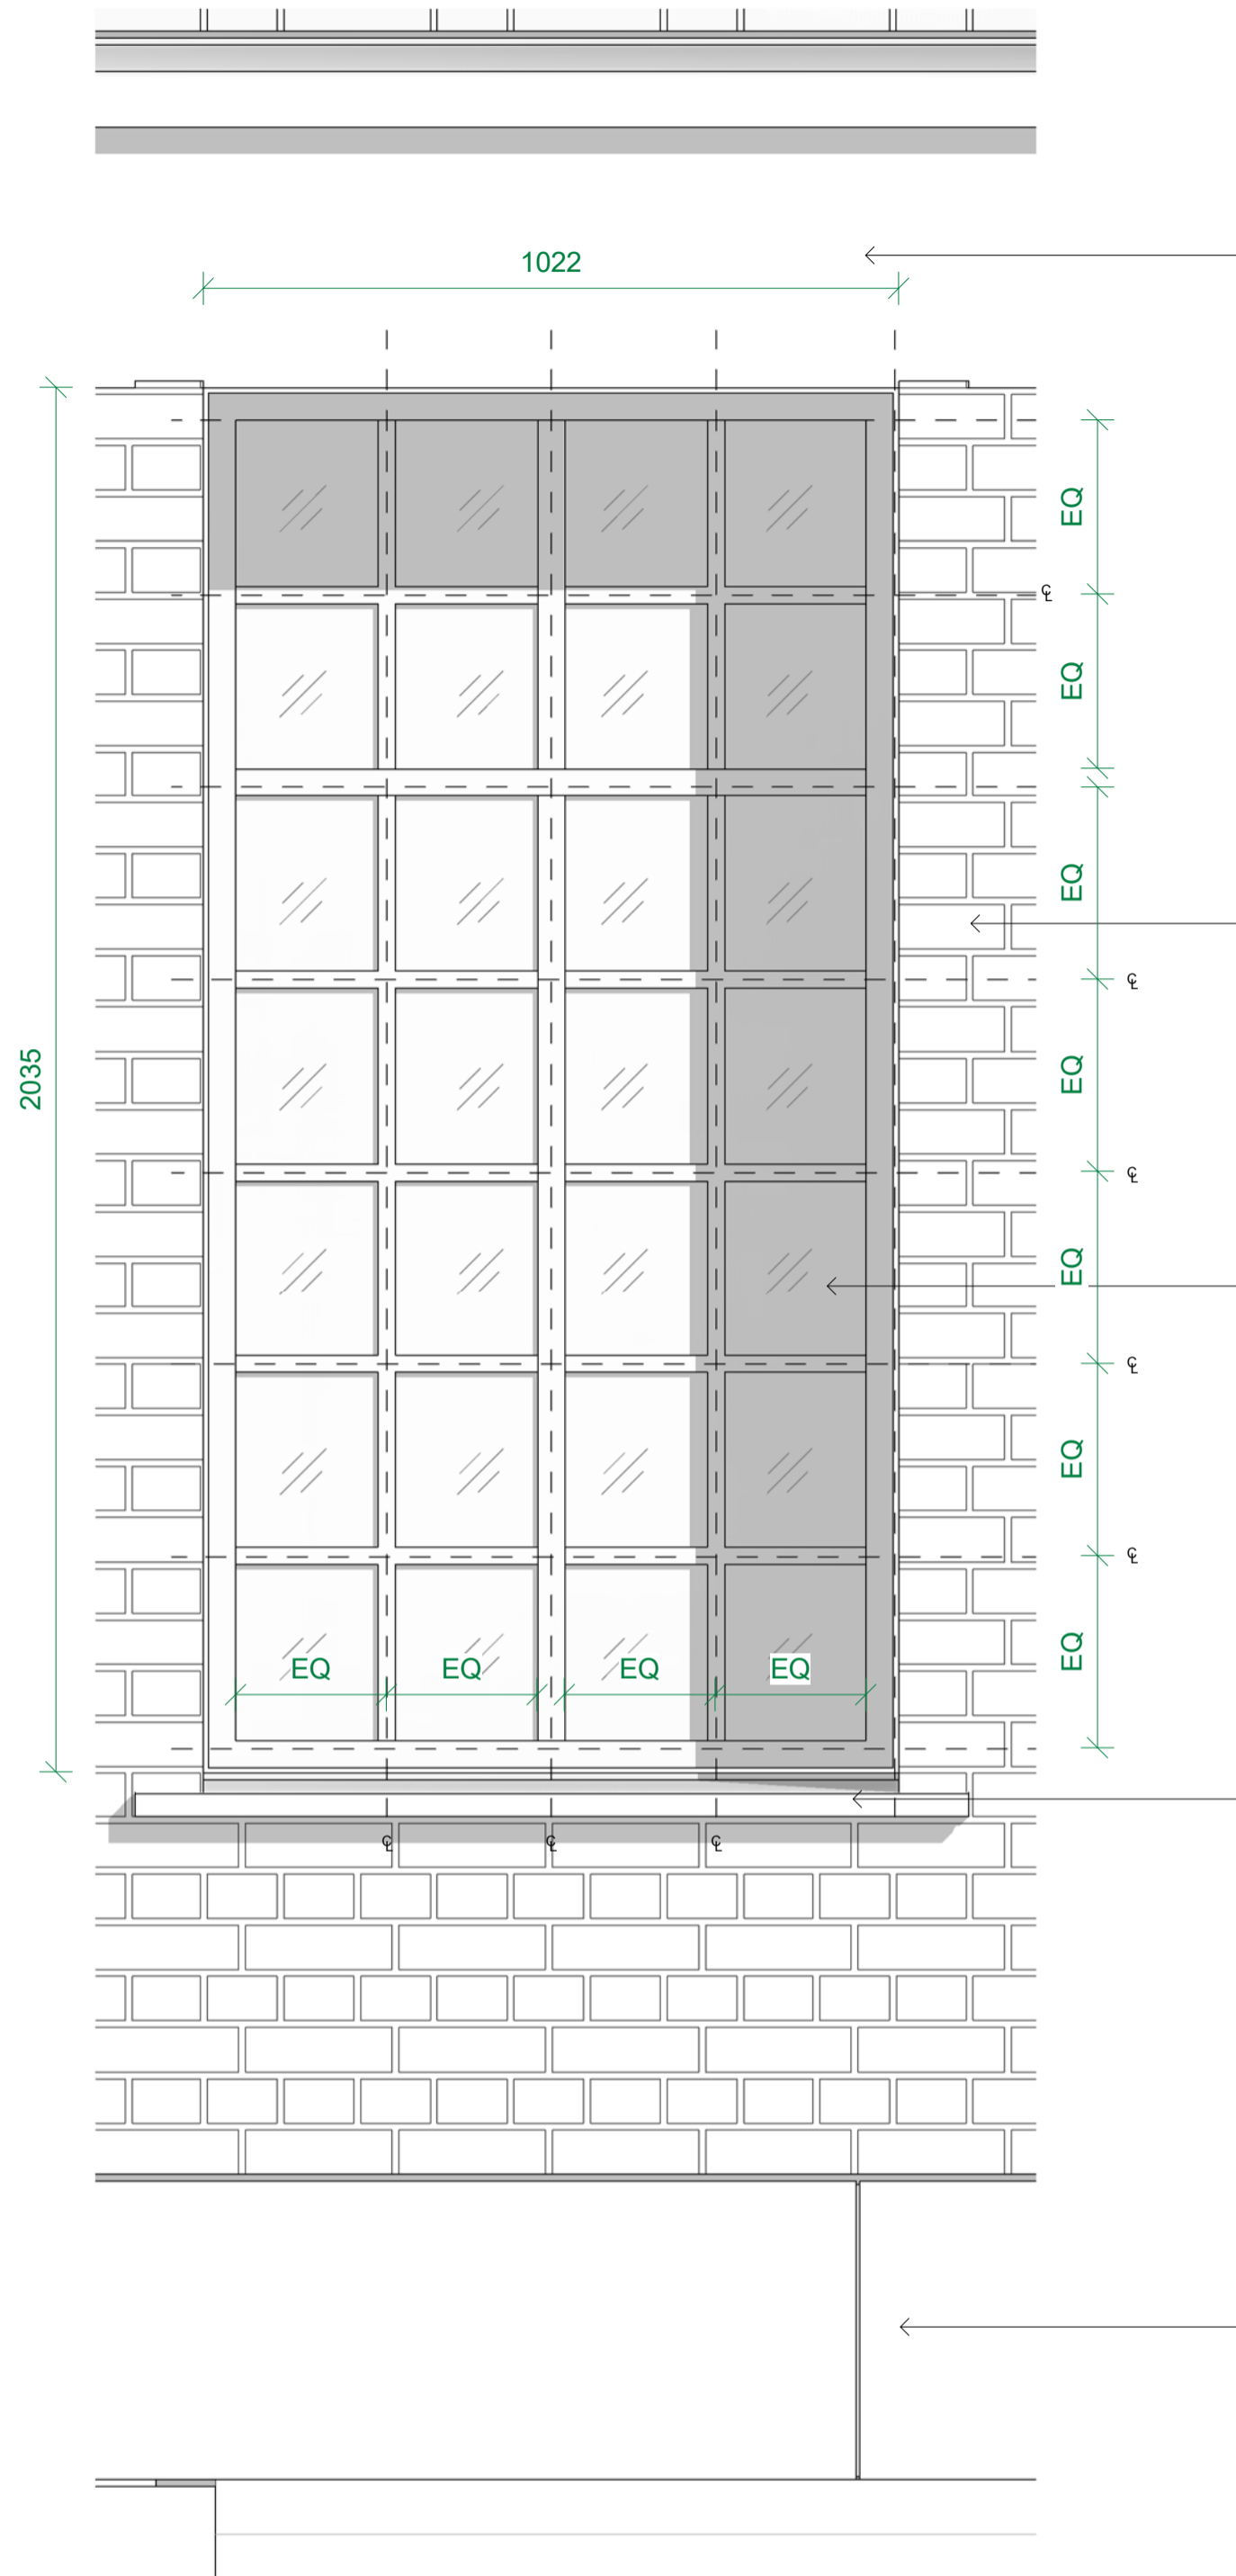

2 17 Denmark Place - Level 01 Typical Window Elevation
Scale: 1 : 10

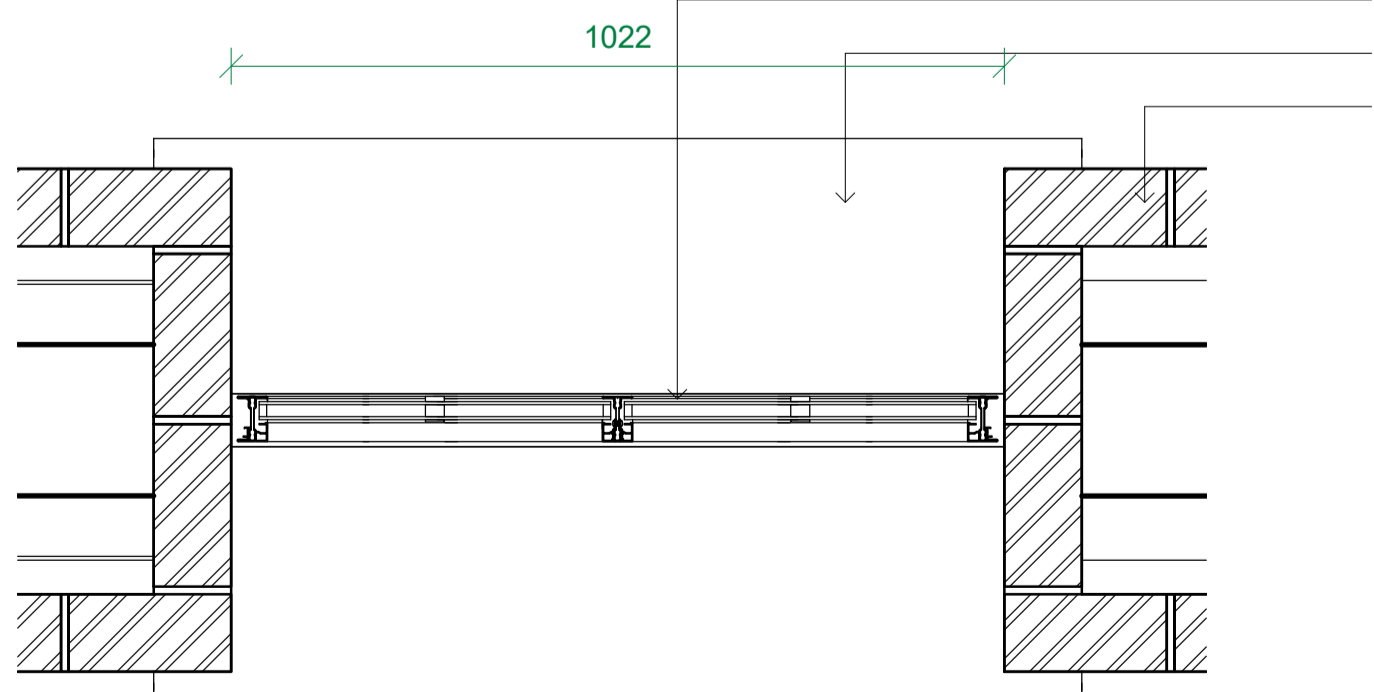

3 17 Denmark Place - Level 01 Typical Window Plan
Scale: 1 : 10

Architectural precast concrete lintel


White Glazed Brick - English Bond

Steel frame window - black. RAL 9005

Architectural precast concrete cill

Portland whitbed stone - honed finish

Steel frame window - black. RAL 9005
Architectural precast concrete cill
White Glazed Brick - English Bond

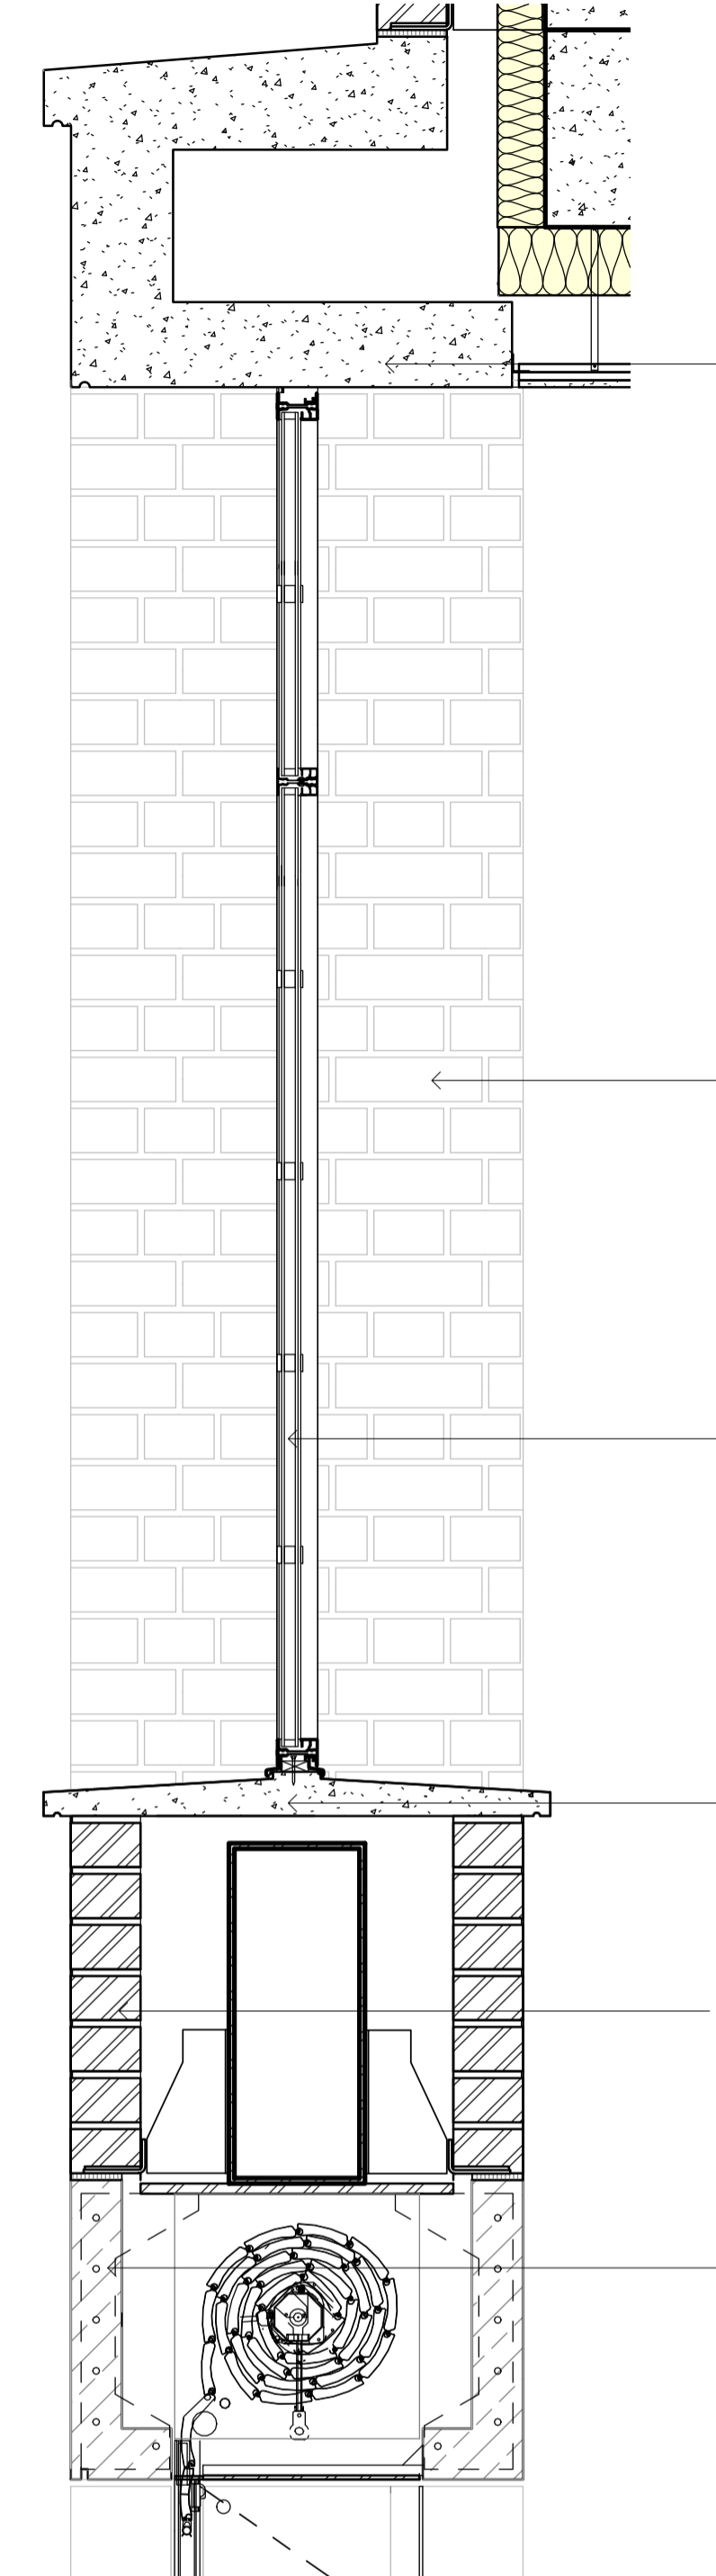

4 17 Denmark Place - Level 01 Typical Window Section
Scale: 1 : 10

Architectural precast concrete lintel

White Glazed Brick - English Bond


Steel frame window - black. RAL 9005

Architectural precast concrete cill

White Glazed Brick - English Bond

Portland whitbed stone - honed finish

Key Plan:

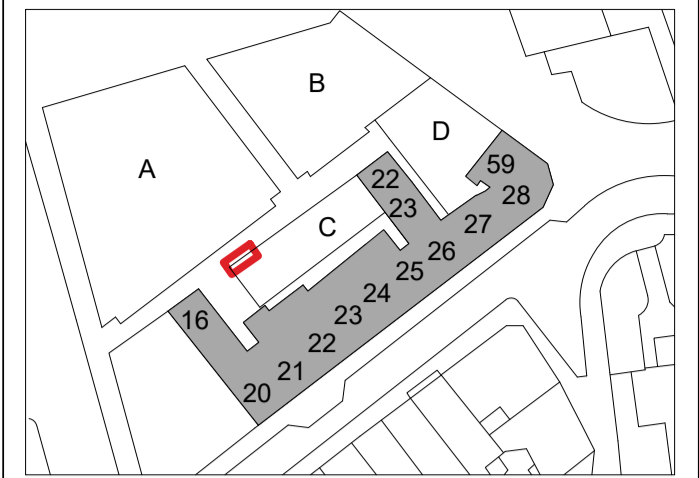

CDM:



Refer to the Risk Register for more information.

Project: **St Giles Circus**

Project Number: **1793**

Drawing Title:
17 Denmark Place - Level 01 Windows - Sheet 01

Drawing No.
1793_1_PL(17)002

Scale@A1:As indicated

Issued for: **PL - PLANNING**

Revision:
P01 06.02.19 Planning Issue

Orms

1 Oliver's Yard
55-71 City Road
London
EC1Y 1HQ
0207 833 8533
orms@orms.co.uk
orms.co.uk

Do not scale. All dimensions to be confirmed on site. Information contained in this drawing is the sole copyright of Orms designers + architects ltd and is not to be reproduced without permission.