



1 18 Denmark Place - Front Elevation - Level 02/03 Windows
Scale: 1 : 50

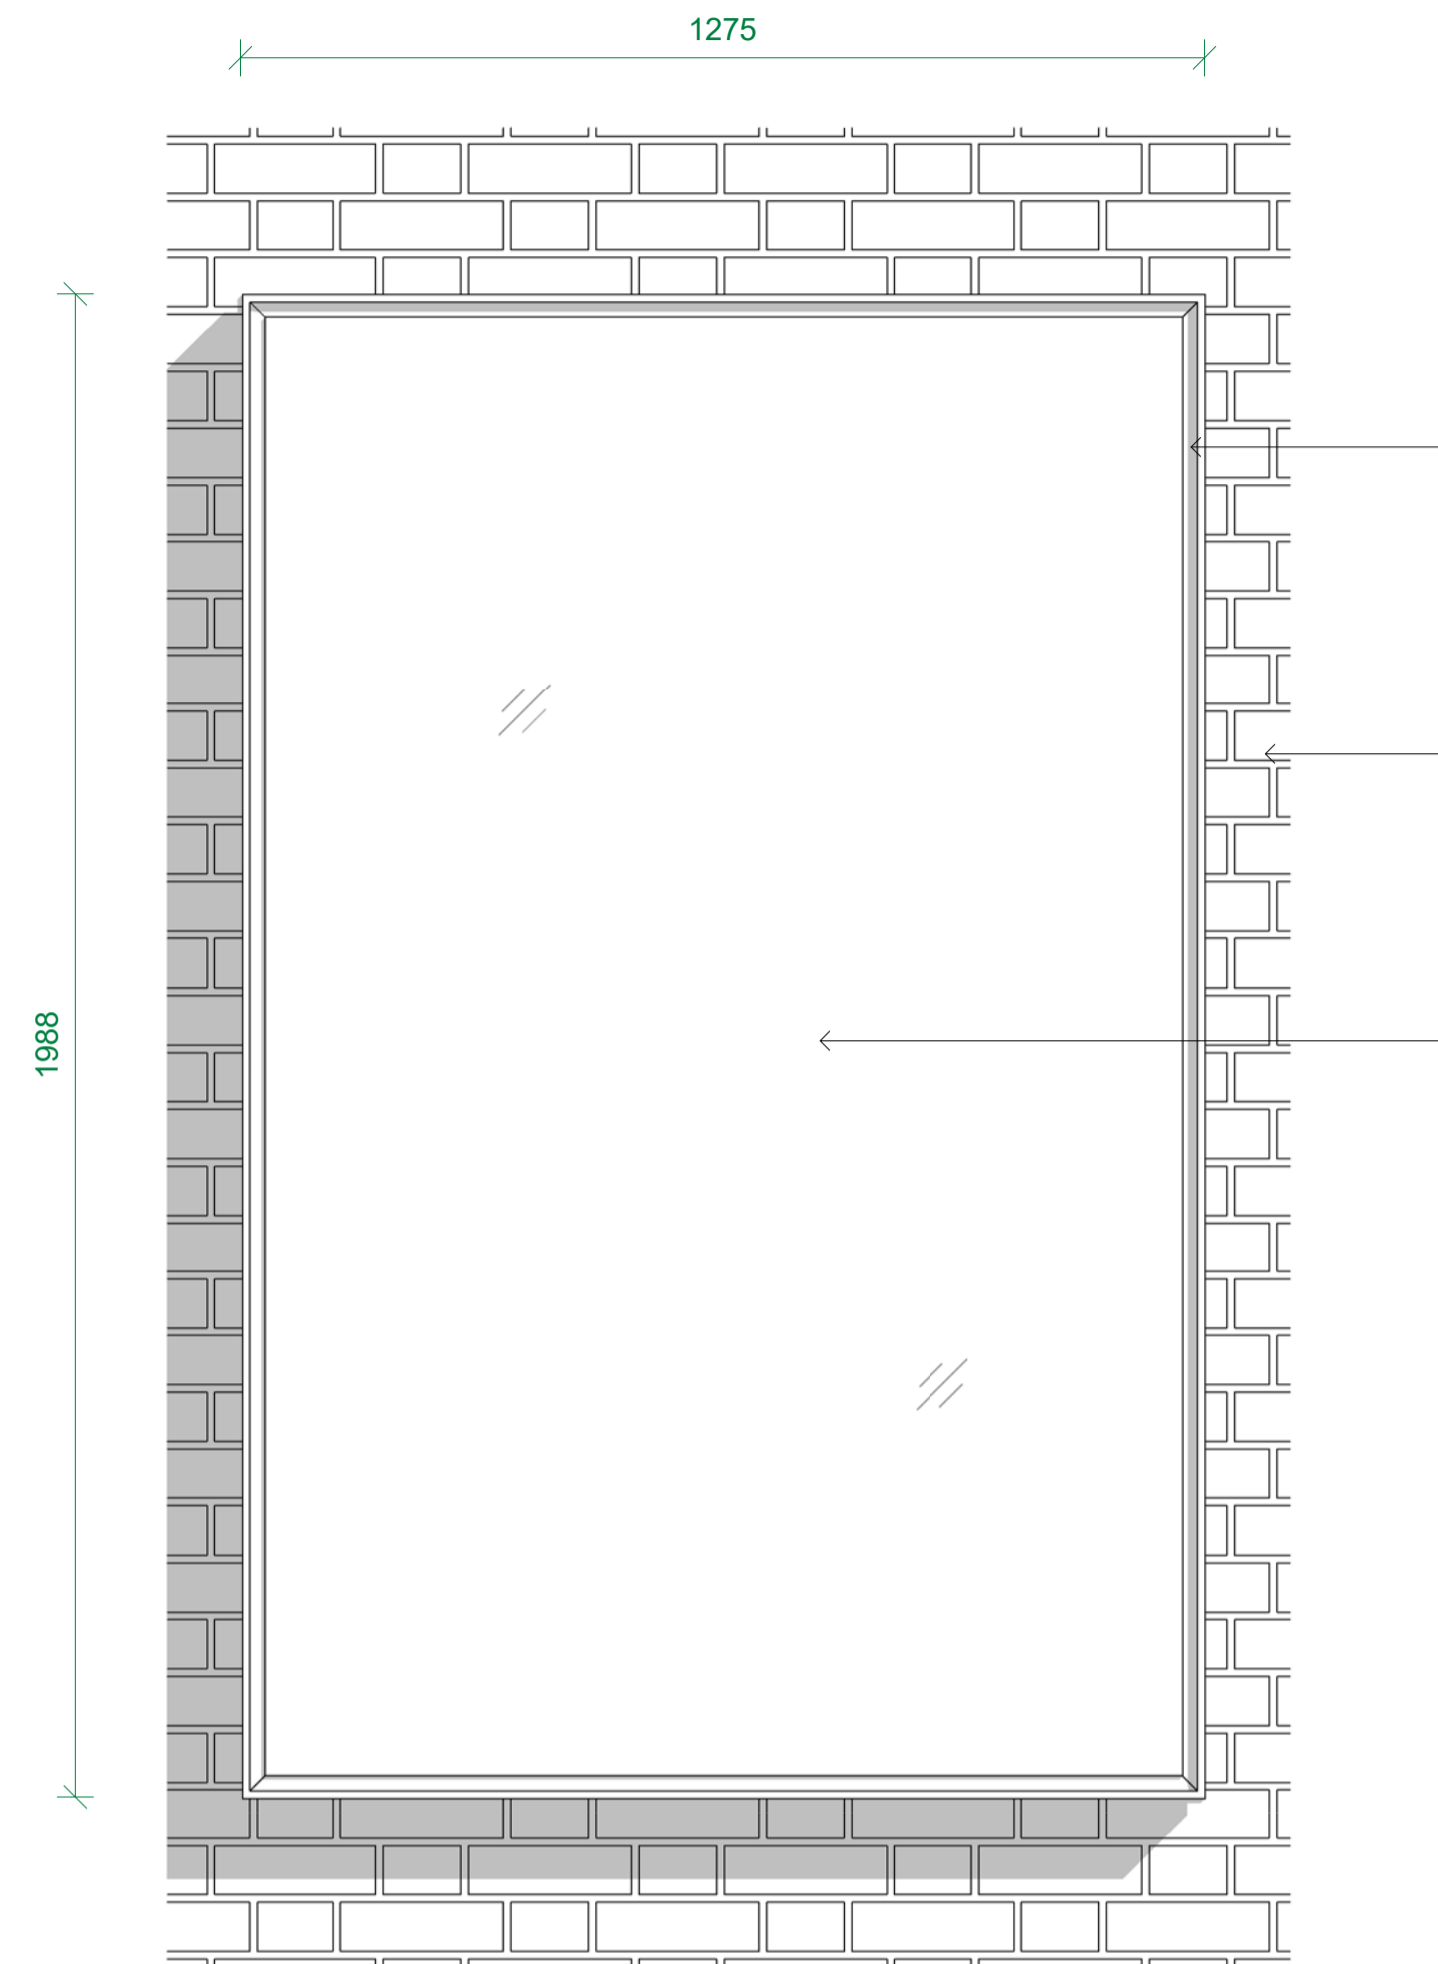


2 18 Denmark Place - Level 02/03 Typical Window Elevation
Scale: 1 : 10

Aluminium frame to window - black. RAL 9005
Black Brick - Flemish Bond
Projecting double glazed window

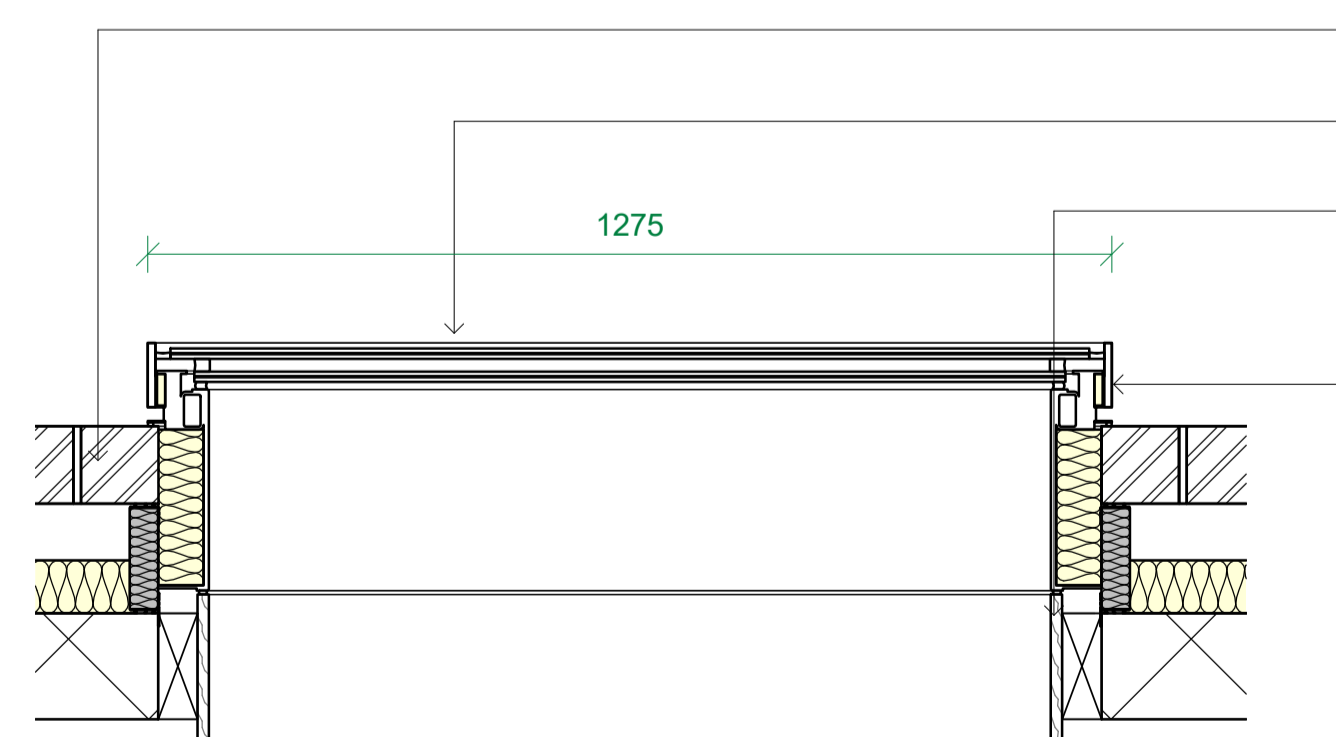

3 18 Denmark Place - Level 02/03 Typical Window Plan
Scale: 1 : 10


Black Brick - Flemish Bond
Projecting double glazed window
Finished hardwood timber surround to window
Aluminium frame to window - black. RAL 9005

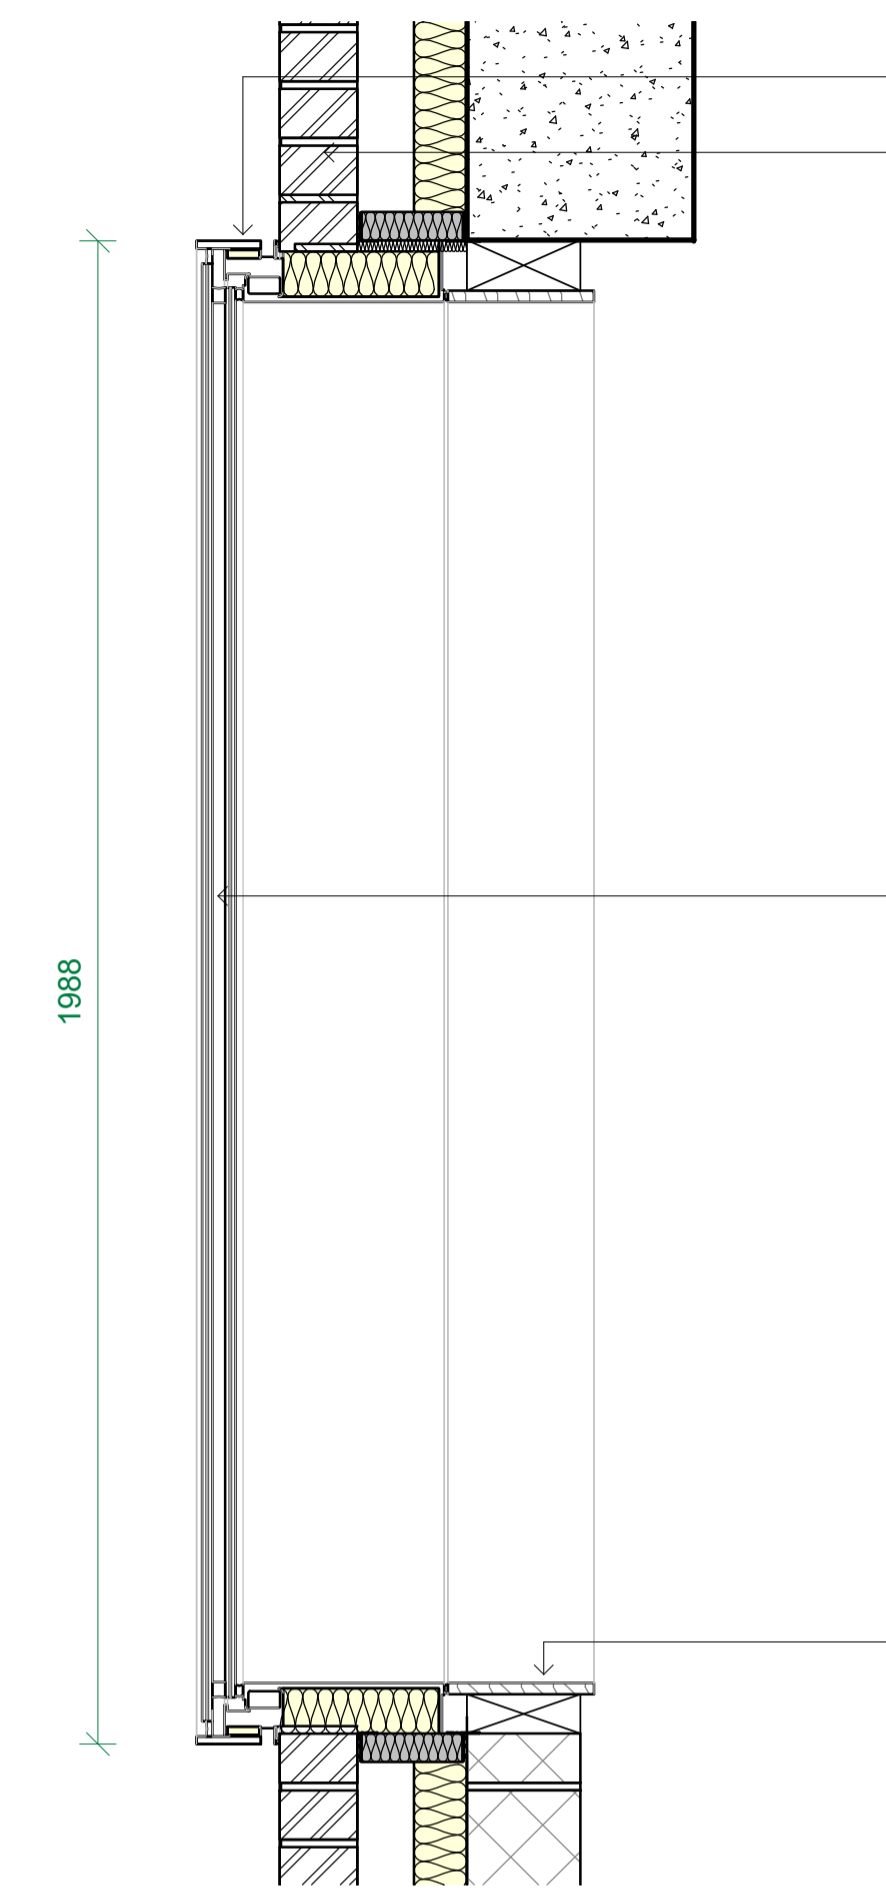

4 18 Denmark Place - Level 02/03 Typical Window Section
Scale: 1 : 10

Aluminium frame to window - black. RAL 9005
Black Brick - Flemish Bond
Projecting double glazed window
Finished hardwood timber surround to window

Key Plan:

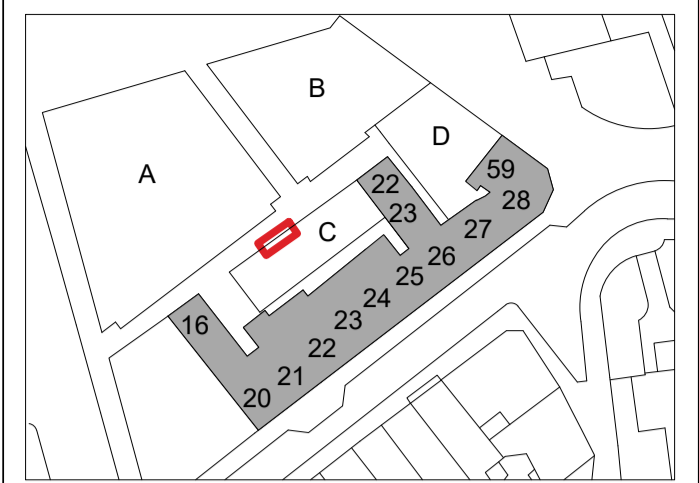

CDM:



Refer to the Risk Register for more information.

Project: **St Giles Circus**

Project Number: **1793**

Drawing Title:
**18 Denmark Place - Level 02/03
Windows**

Drawing No.
1793_1_PL(18)001

Scale@A1:**As indicated**

Issued for: **PL - PLANNING**

Revision:
P01 06.02.19 Planning Issue

Orms

1 Oliver's Yard
55-71 City Road
London
EC1Y 1HQ
0207 833 8533
orms@orms.co.uk
orms.co.uk

Do not scale. All dimensions to be confirmed on site. Information contained in this drawing is the sole copyright of Orms designers + architects ltd and is not to be reproduced without permission.