


1 19 Denmark Place - Front Elevation - Level 00 Doors
Scale: 1 : 50

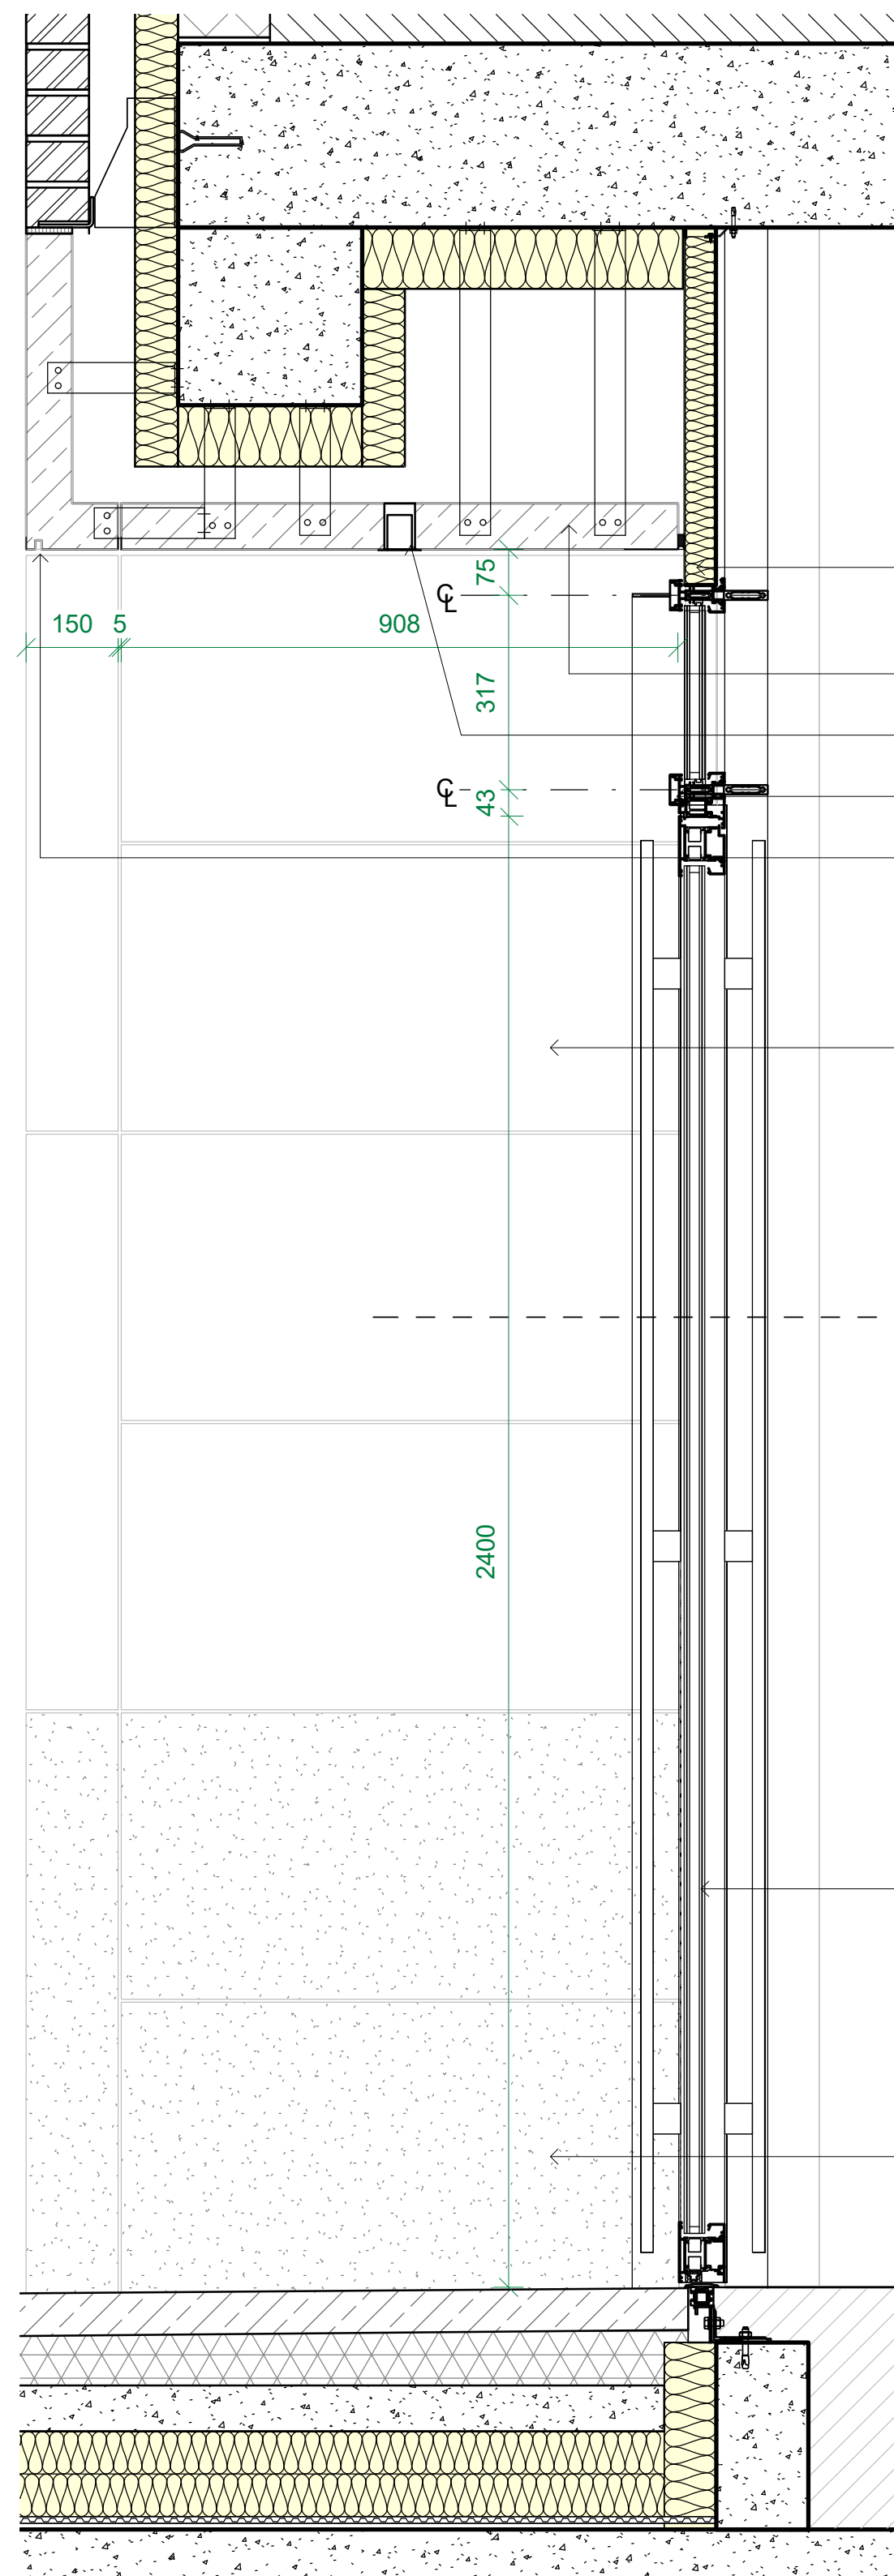

2 19 Denmark Place - Level 00 Door Section
Scale: 1 : 10

PPC insulated closer flashing - black. RAL 9005

Portland whitbed stone - honed finish

Recessed external light

Flat cap to curtain walling - black. RAL 9005

Preformed drip


Portland whitbed stone - honed finish

2 _1_PL(19)004

Aluminium doorset - black. RAL 9005

Portland roach stone - honed finish

Key Plan:

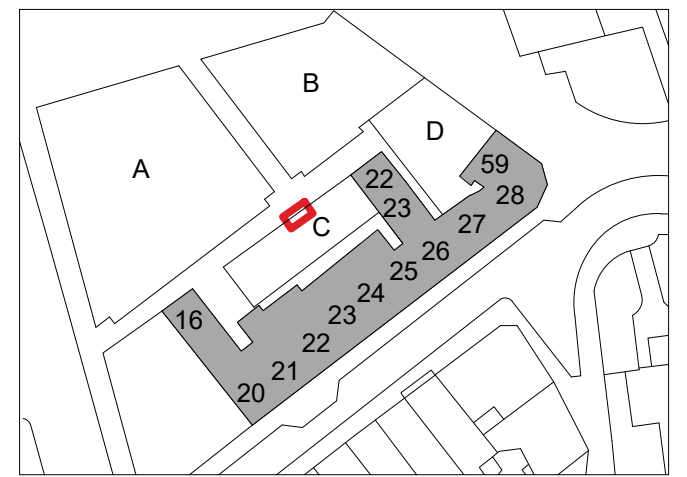

CDM:

!! Risks

Refer to the Risk Register for more information.

Project: **St Giles Circus**

Project Number: **1793**

Drawing Title:
19 Denmark Place - Level 00 Door - Sheet 1

Drawing No.
1793_1_PL(19)003

Scale@A1:As indicated

Issued for: **PL - PLANNING**

Revision:
P01 06.02.19 Planning Issue

Orms

1 Oliver's Yard
55-71 City Road
London
EC1Y 1HQ
0207 833 8533
orms@orms.co.uk
orms.co.uk

Do not scale. All dimensions to be confirmed on site. Information contained in this drawing is the sole copyright of Orms designers + architects ltd and is not to be reproduced without permission.