




1 19 Denmark Place - Rear Elevation - Level 01/02 Windows
Scale: 1 : 50

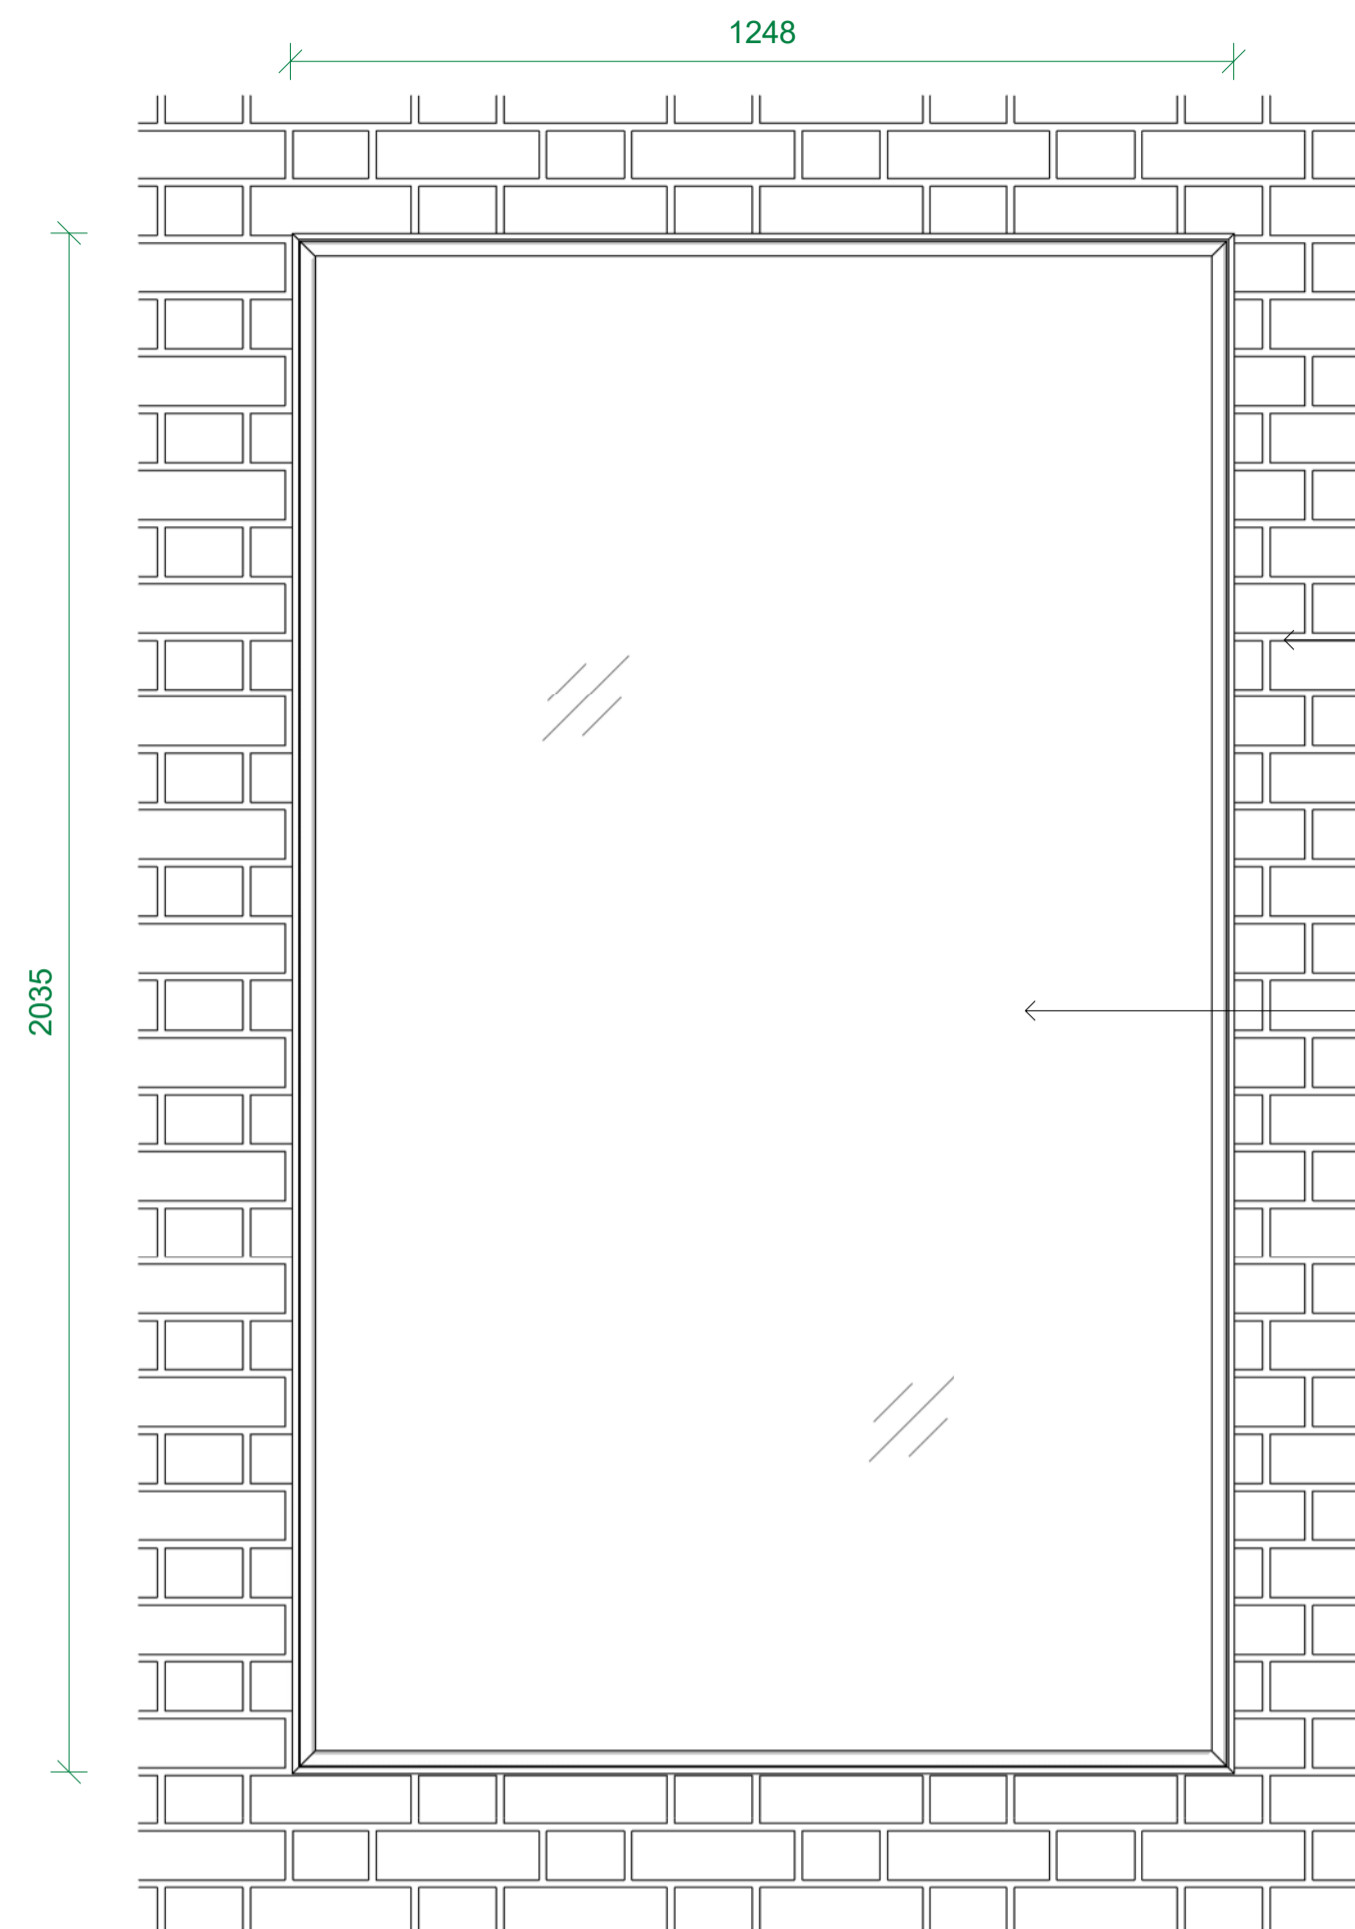

2 19 Denmark Place (rear) - Level 01/02 Typical Window Elevation
Scale: 1 : 10

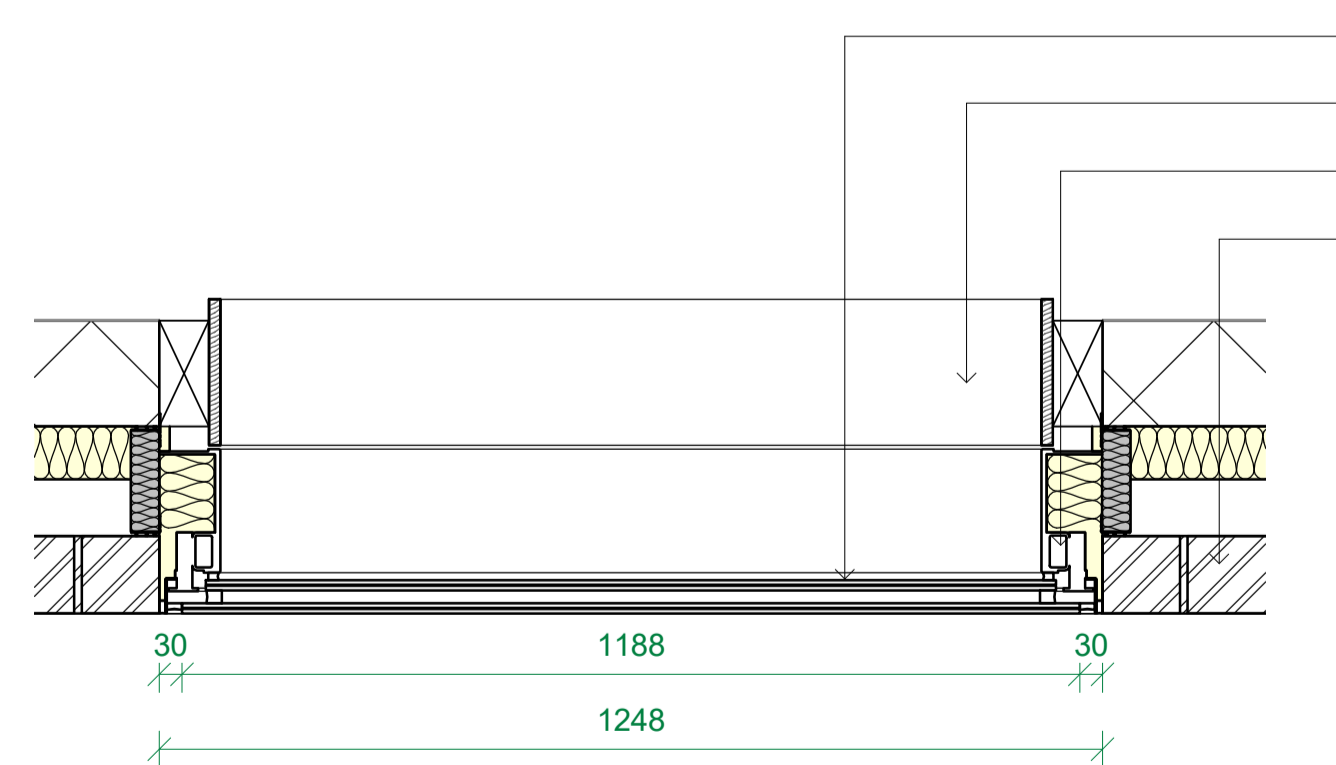


3 19 Denmark Place (rear) - Level 01/02 Typical Window Plan
Scale: 1 : 10

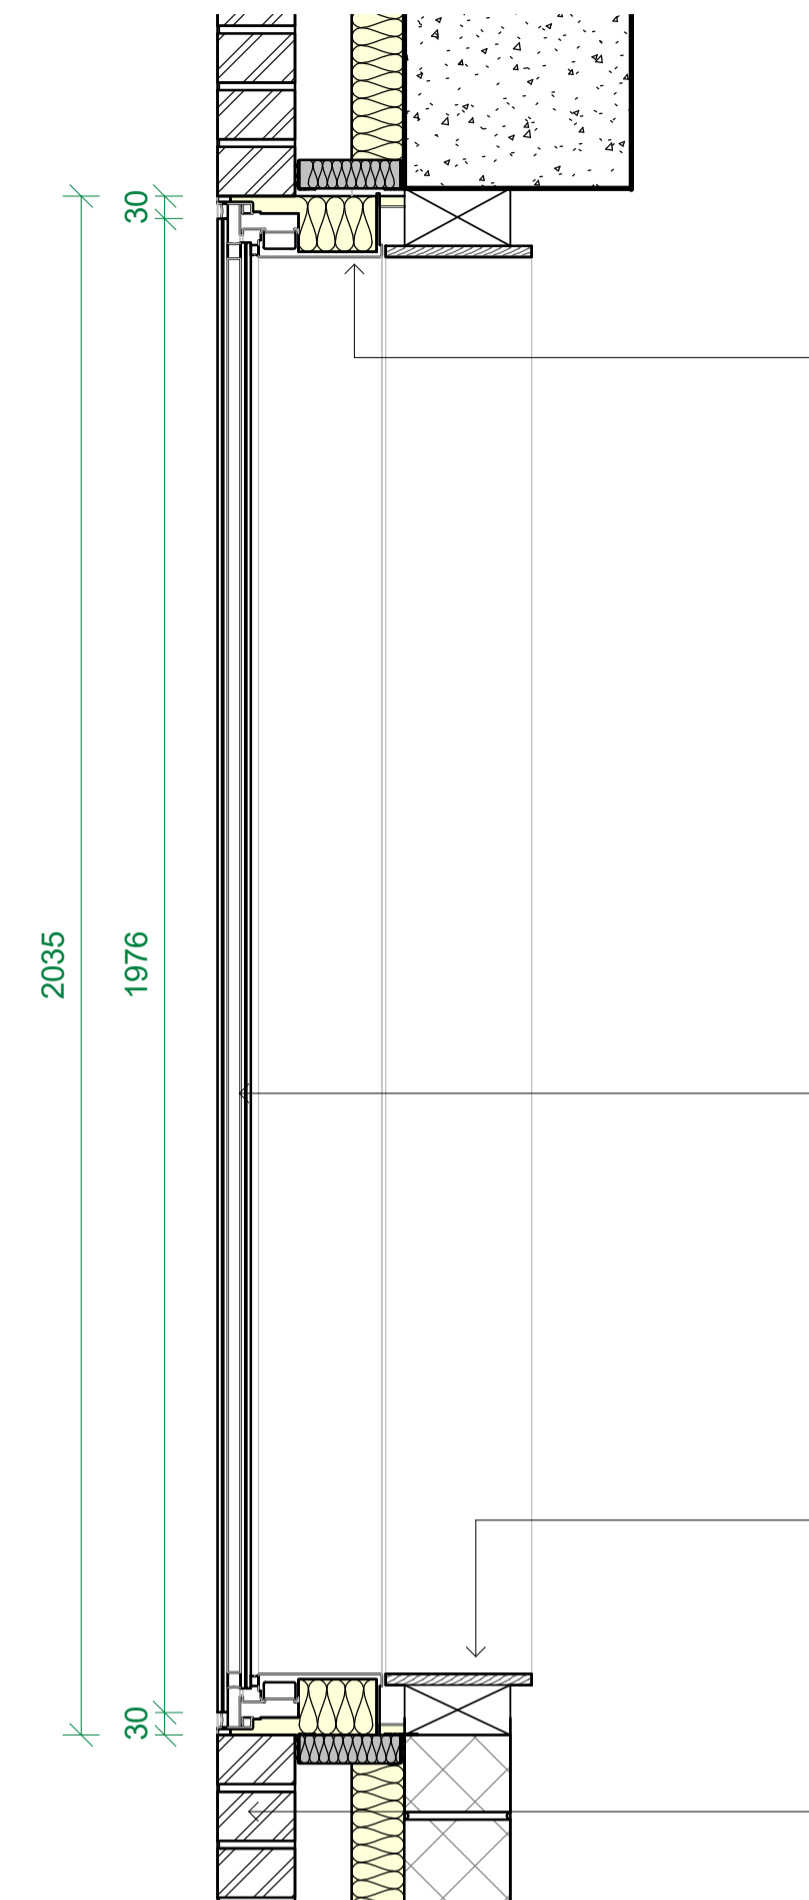

4 19 Denmark Place (rear) - Level 01/02 Typical Window Section
Scale: 1 : 10

Key Plan:

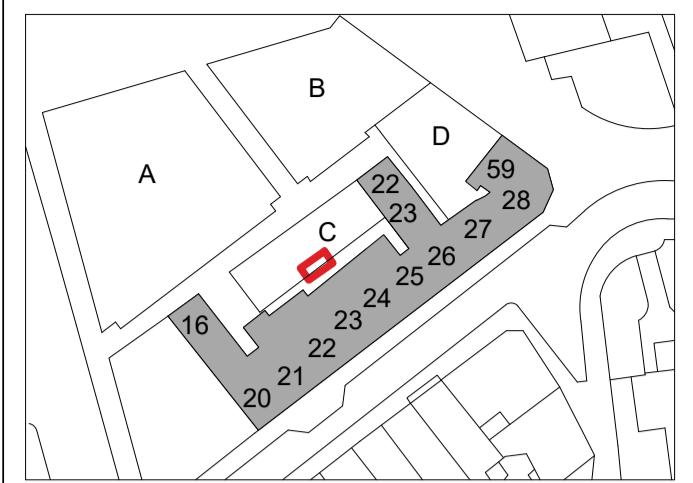

CDM:

⚠ Risks

Refer to the Risk Register for more information.

Project: **St Giles Circus**

Project Number: **1793**

Drawing Title:
19 Denmark Place (rear) - Level 01/02 Windows

Drawing No.
1793_1_PL(19)005

Scale@A1:**As indicated**

Issued for: **PL - PLANNING**

Revision:
P01 06.02.19 Planning Issue

Orms

1 Oliver's Yard
55-71 City Road
London
EC1Y 1HQ
0207 833 8533
orms@orms.co.uk
orms.co.uk

Do not scale. All dimensions to be confirmed on site. Information contained in this drawing is the sole copyright of Orms designers + architects ltd and is not to be reproduced without permission.