



1 20 Denmark Place - Front Elevation - Level 01 Window
Scale: 1 : 50

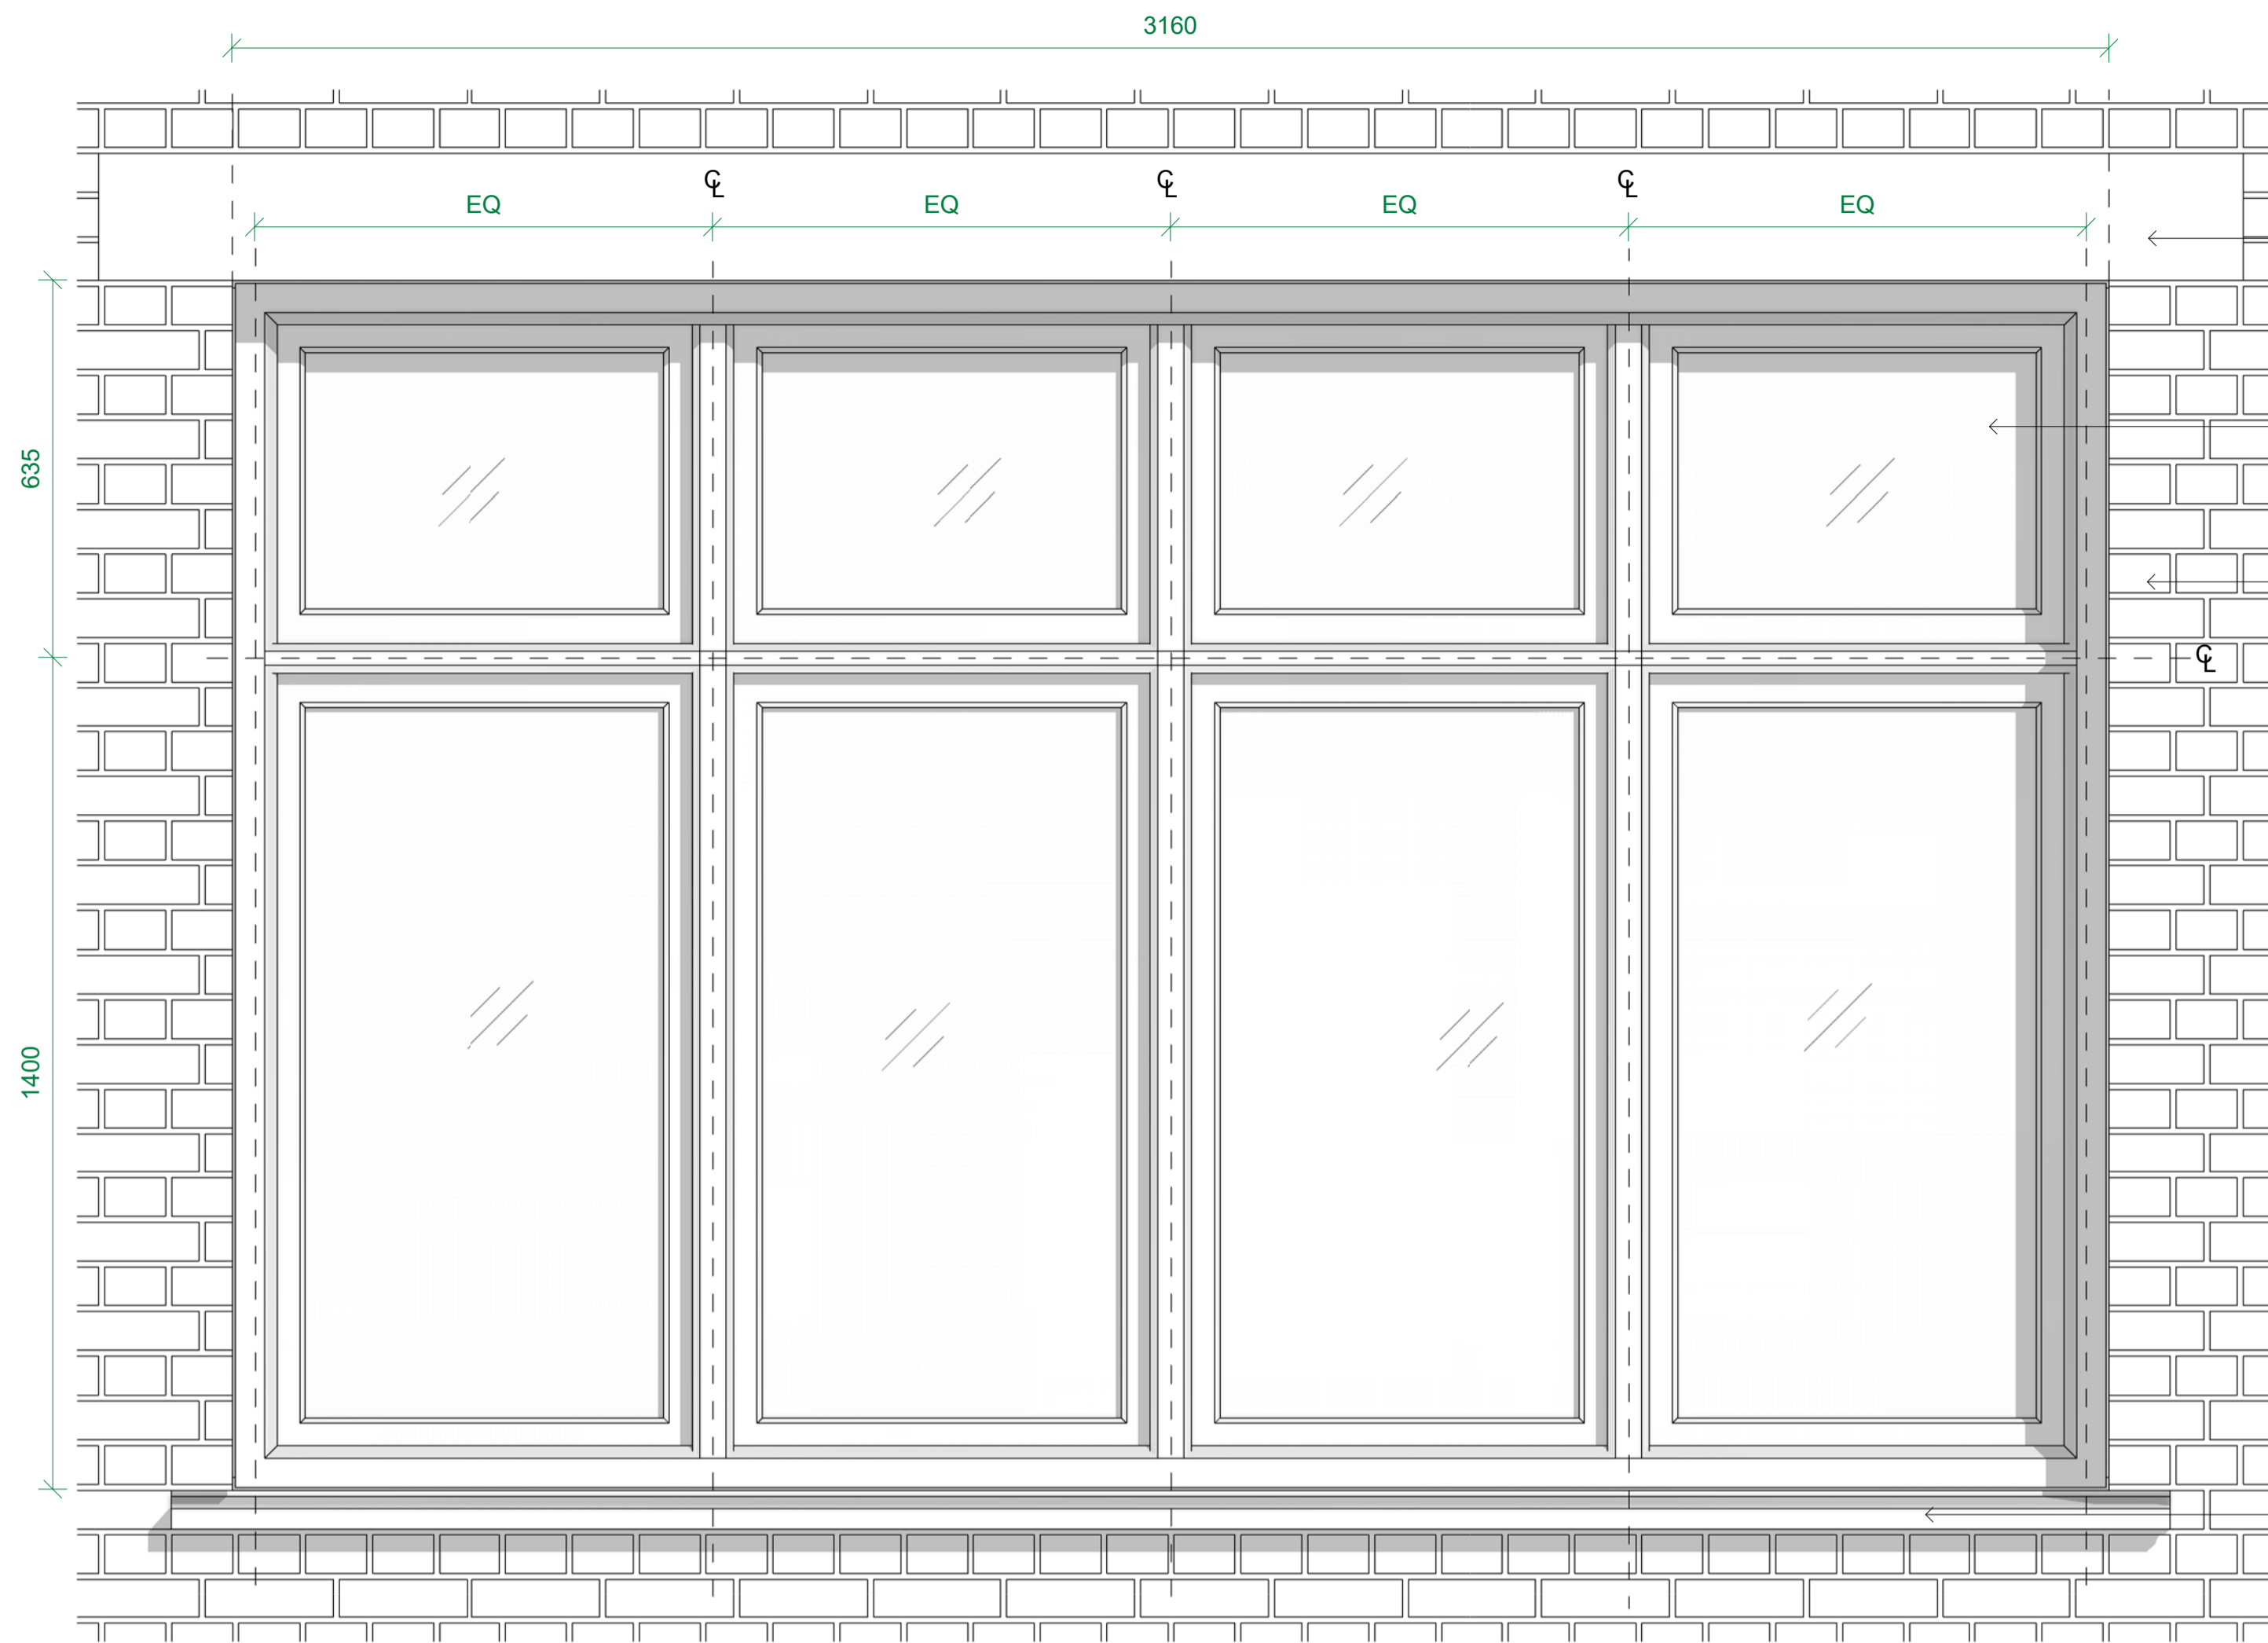


2 20 Denmark Place - Level 01 Window Elevation
Scale: 1 : 10

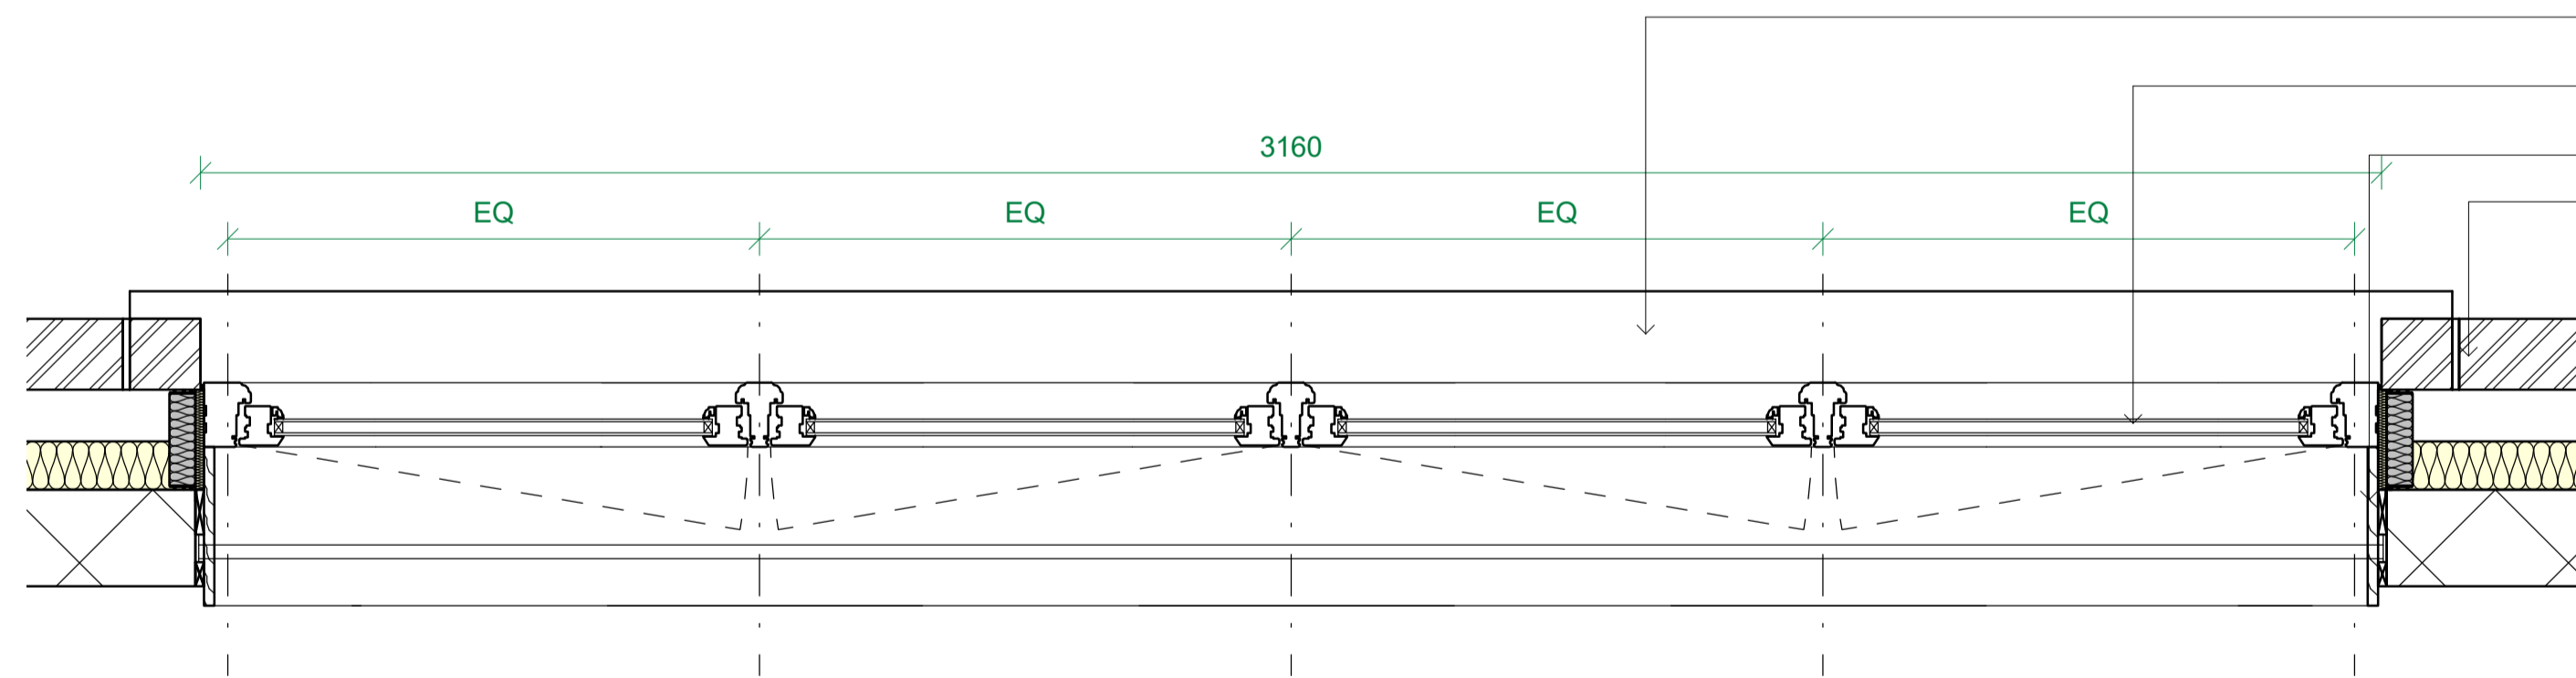

3 20 Denmark Place - Level 01 Window Plan
Scale: 1 : 10

Architectural precast concrete lintel
Timber casement window - grey, RAL 7016
Red Brick - English Bond

Architetur precast concrete cill

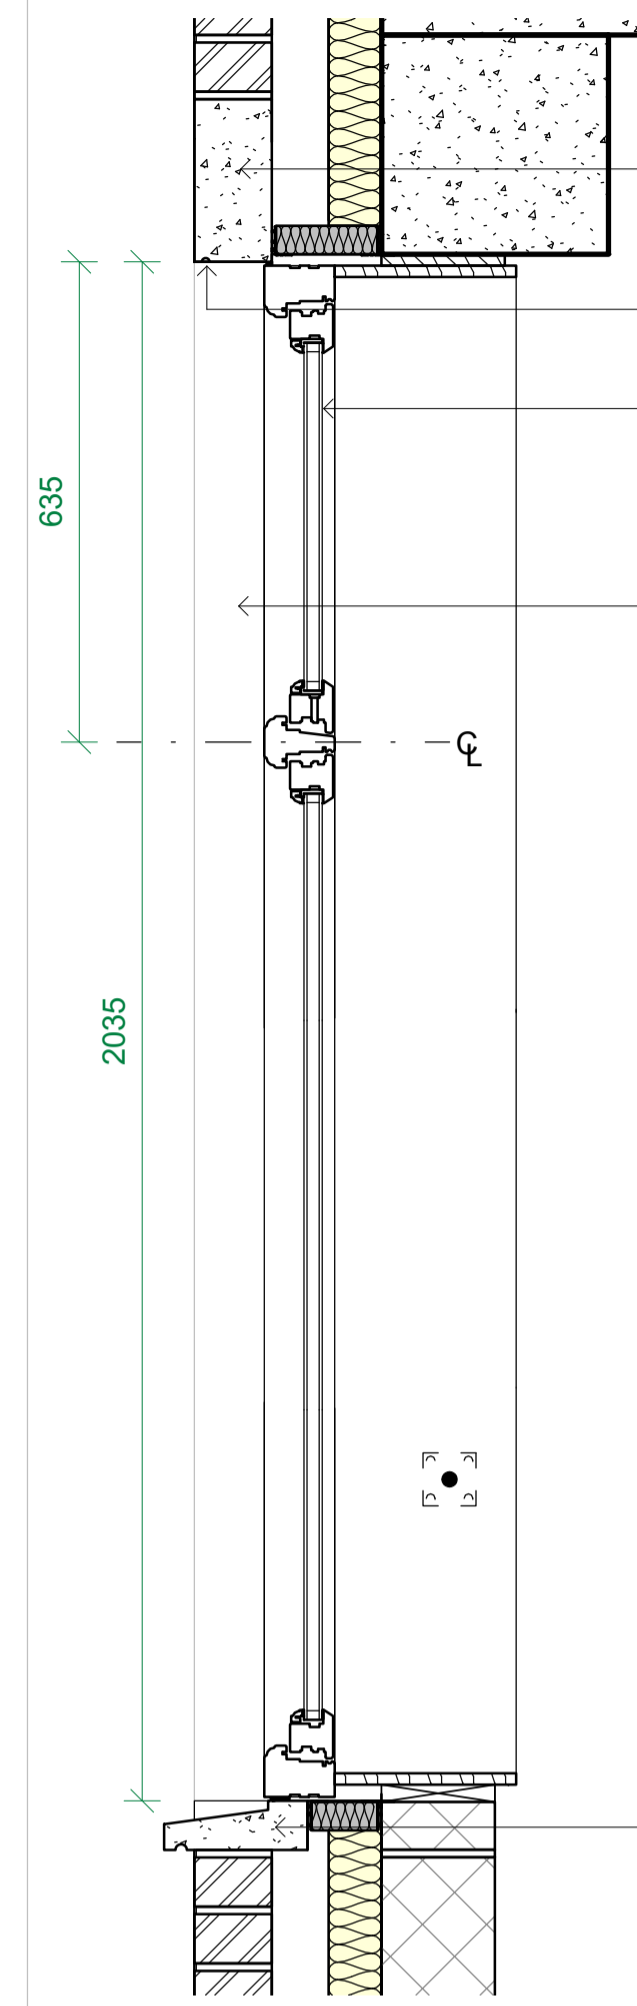

Architectural precast concrete lintel
Preformed drip
Timber casement window - grey, RAL 7016
Red Brick - English Bond

Architetur precast concrete cill

4 20 Denmark Place - Level 01 Window Head & Cill Copy 1
Scale: 1 : 10

Architetur precast concrete cill
Timber casement window - grey, RAL 7016
Finished hardwood timber surround to window
Red Brick - English Bond


Notes:

CDM:



Risks

Key Plan:

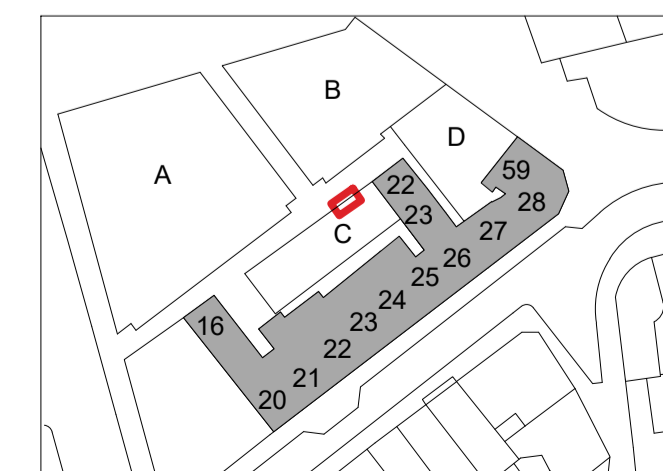

Project: **St Giles Circus**

Project Number: **1793**

Drawing Title:
20 Denmark Place - Level 01 Window

Drawing No.
1793_1_PL(20)004

Scale@A1: **As indicated**

Issued for: **PL - PLANNING**

Revision:
P01 06.02.19 Planning Issue

Orms

1 Oliver's Yard
55-71 City Road
London
EC1Y 1HQ
0207 833 8533
orms@orms.co.uk
orms.co.uk

Do not scale. All dimensions to be confirmed on site. Information contained in this drawing is the sole copyright of Orms designers + architects ltd and is not to be reproduced without permission.