



1 20 Denmark Place - Front Elevation - Level 00 Doors  
Scale: 1 : 50

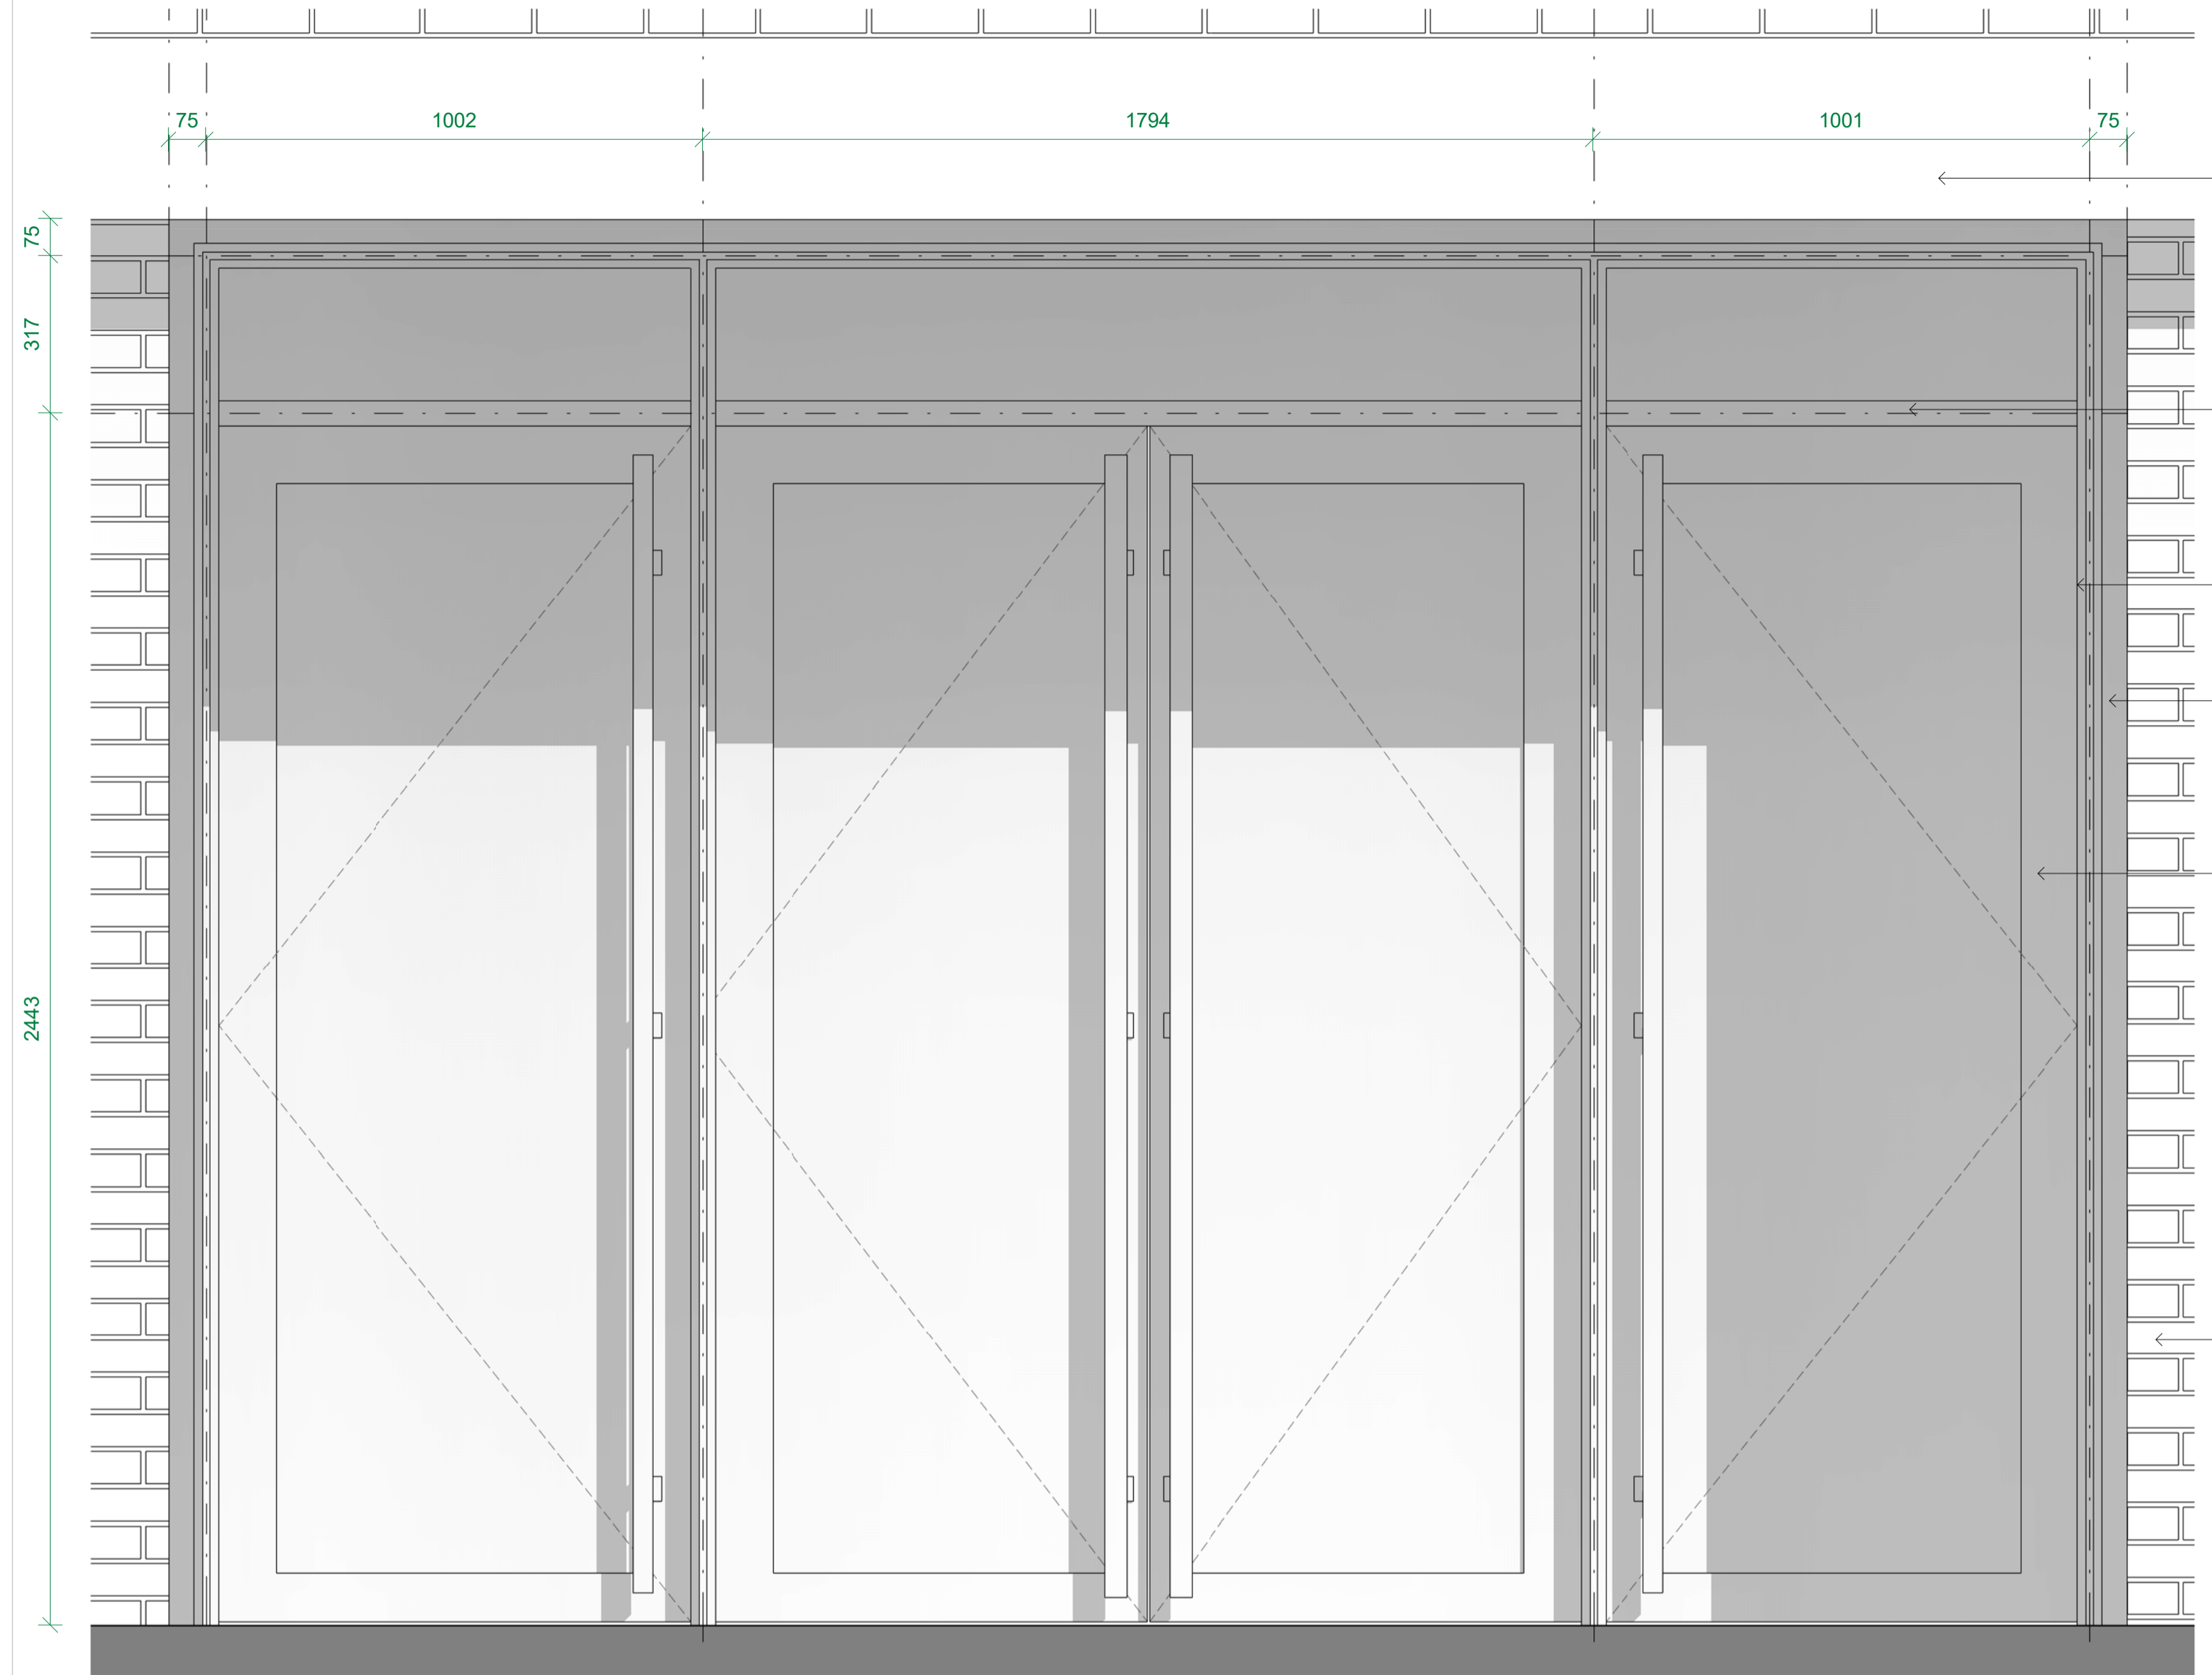


2 20 Denmark Place - Level 00 Doors Elevation  
Scale: 1 : 10

- Architectural precast concrete lintel
- Flat cap to curtain walling - black. RAL 9005
- T-shaped cap to curtain walling - black. RAL 9005
- PPC insulated closer flashing - black. RAL 9005
- Aluminium doorset - black. RAL 9005
- Red Brick - English Bond

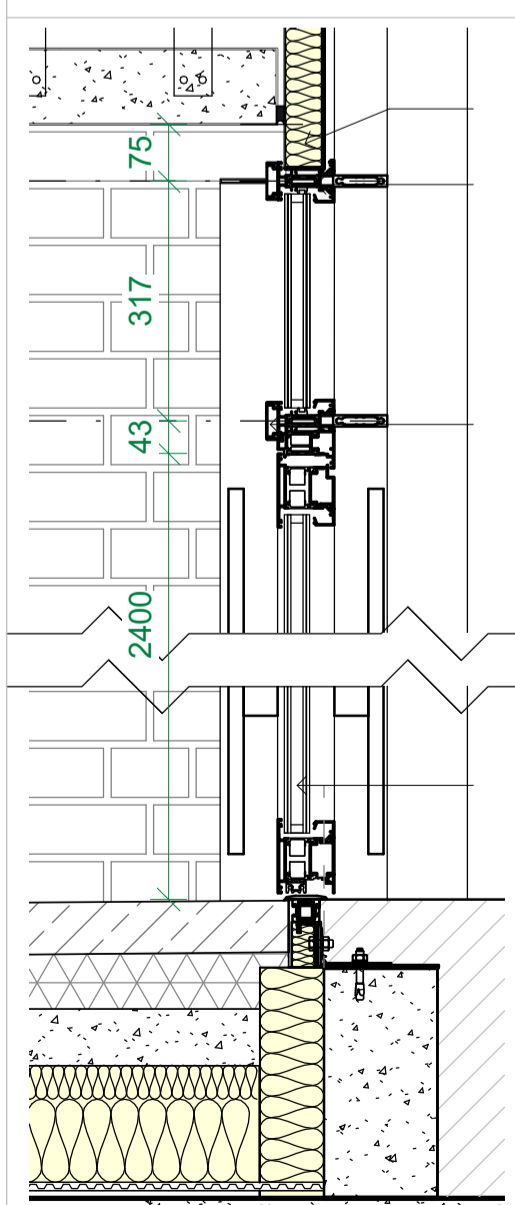

3 20 Denmark Place - Level 00 Door Section  
Scale: 1 : 10


- PPC insulated closer flashing - black. RAL 9005
- T-shaped cap to curtain walling - black. RAL 9005
- Flat cap to curtain walling - black. RAL 9005
- Aluminium doorset - black. RAL 9005

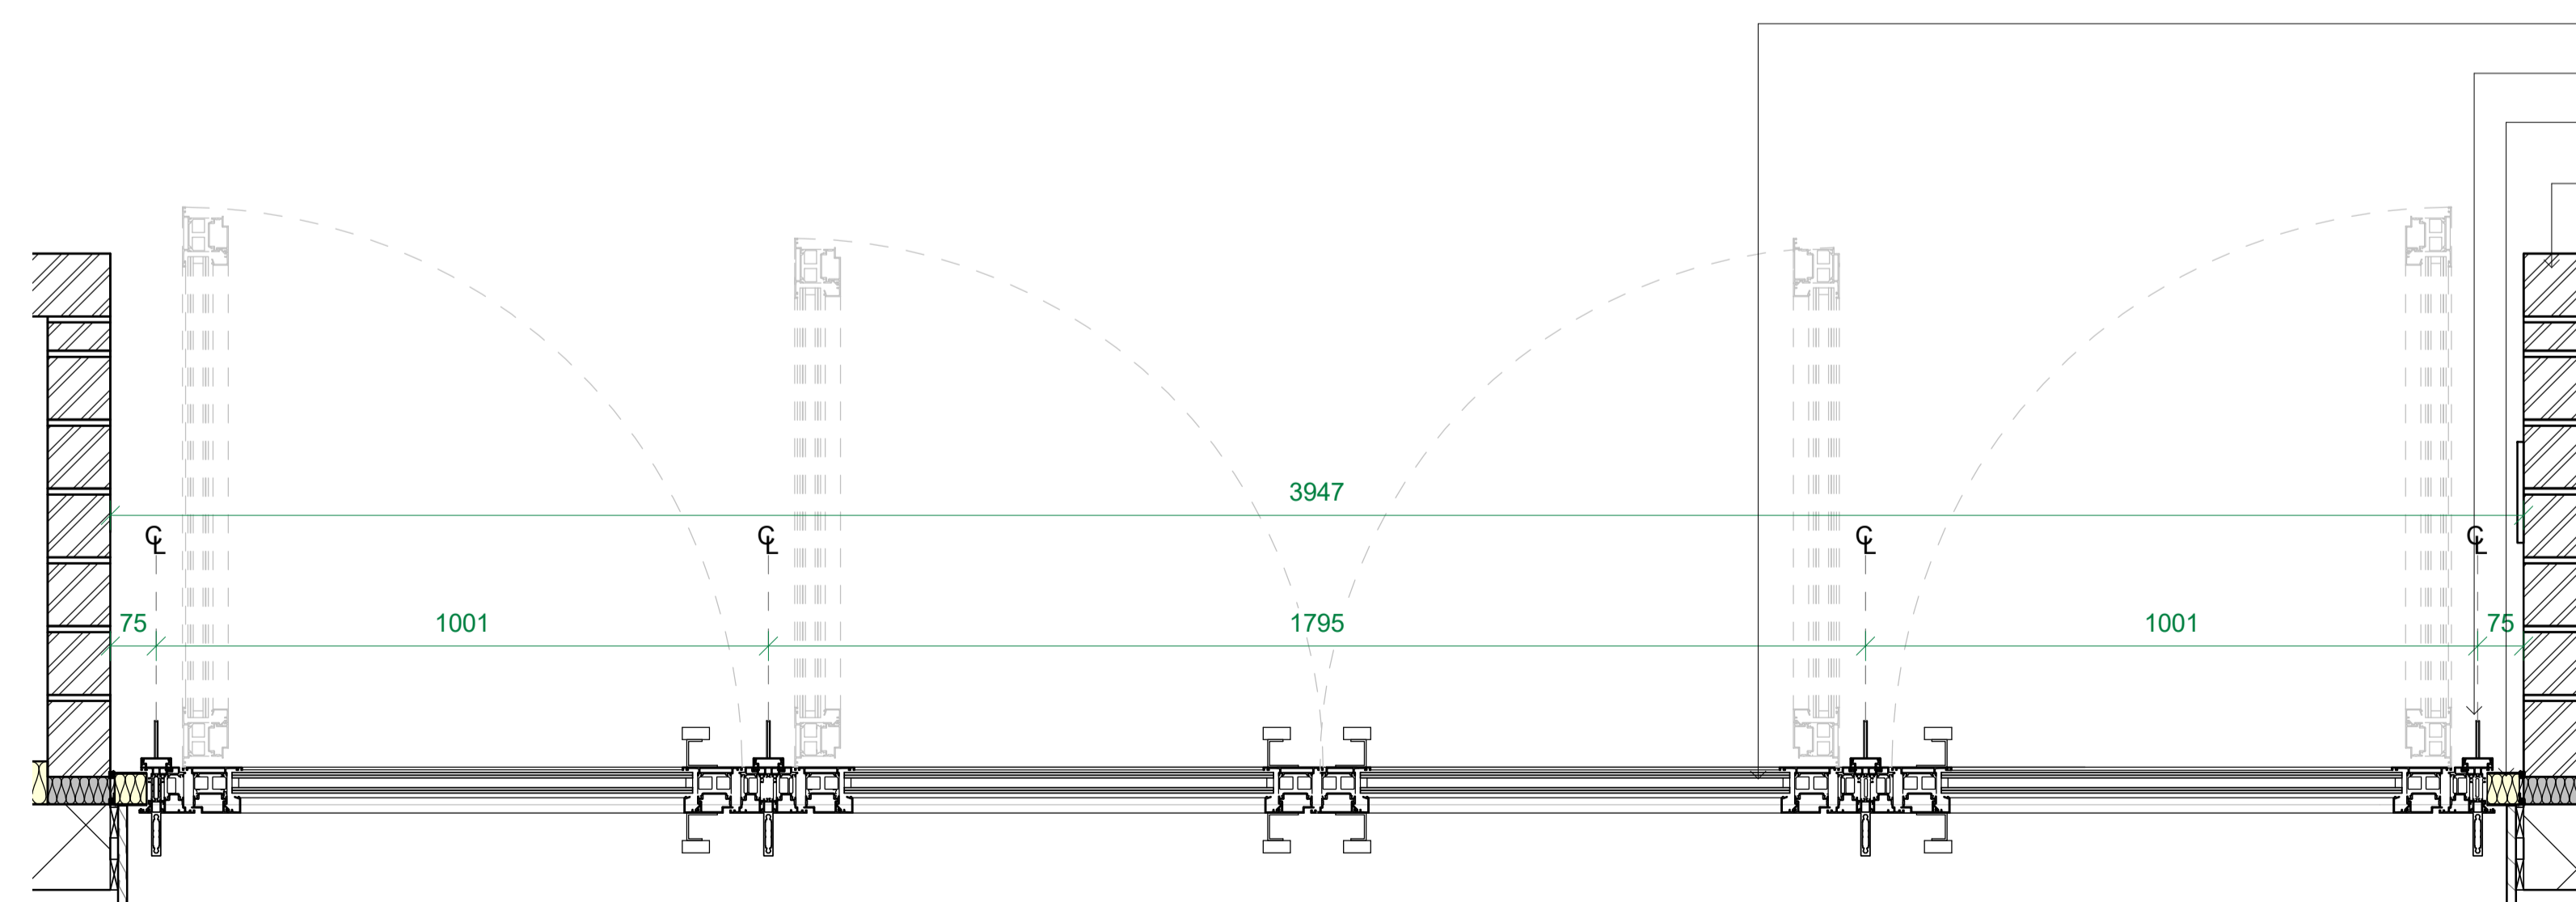

4 20 Denmark Place - Level 00 Door Plan  
Scale: 1 : 10

- Aluminium doorset - black. RAL 9005
- T-shaped cap to curtain walling - black. RAL 9005
- PPC insulated closer flashing - black. RAL 9005
- Red Brick - English Bond

Key Plan:

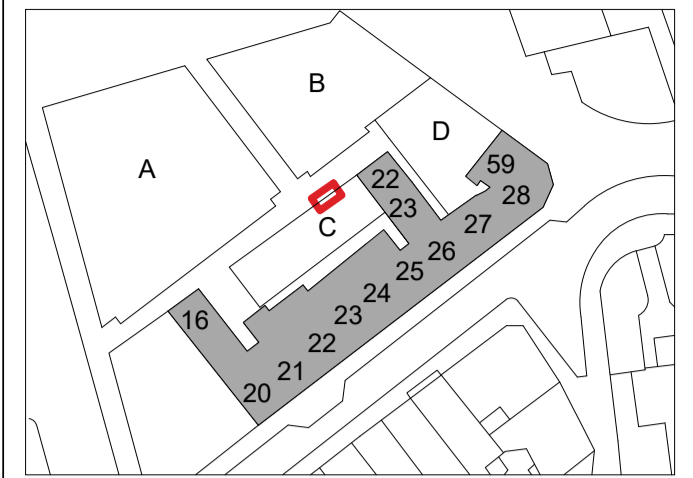

CDM:



Refer to the Risk Register for more information.

Project: **St Giles Circus**

Project Number: **1793**

Drawing Title:  
**20 Denmark Place - Level 00 Doors**

Drawing No.  
**1793\_1\_PL(20)005**

Scale@A1:**As indicated**

Issued for: **PL - PLANNING**

Revision:  
**P01 06.02.19 Planning Issue**

**Orms**

1 Oliver's Yard  
55-71 City Road  
London  
EC1Y 1HQ  
0207 833 8533  
orms@orms.co.uk  
orms.co.uk

Do not scale. All dimensions to be confirmed on site. Information contained in this drawing is the sole copyright of Orms designers + architects ltd and is not to be reproduced without permission.