



1 20 Denmark Place - Rear Elevation - Level 00 Window
Scale: 1 : 50

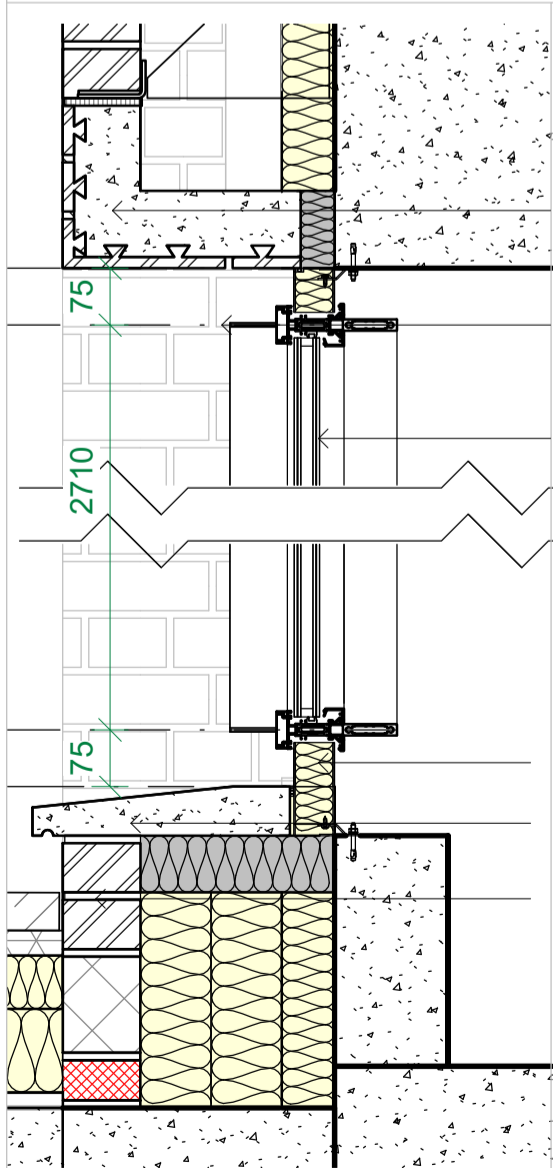


- Brick slips fixed to precast lintel - red english bond
- T-shaped cap to curtain walling - black. RAL 9005
- Steel frame window - black. RAL 9005
- PPC insulated closer flashing - black. RAL 9005
- Architetur precast concrete cill
- Red Brick - English Bond

3 20 Denmark Place (rear) - Level 00 Window Section
Scale: 1 : 10

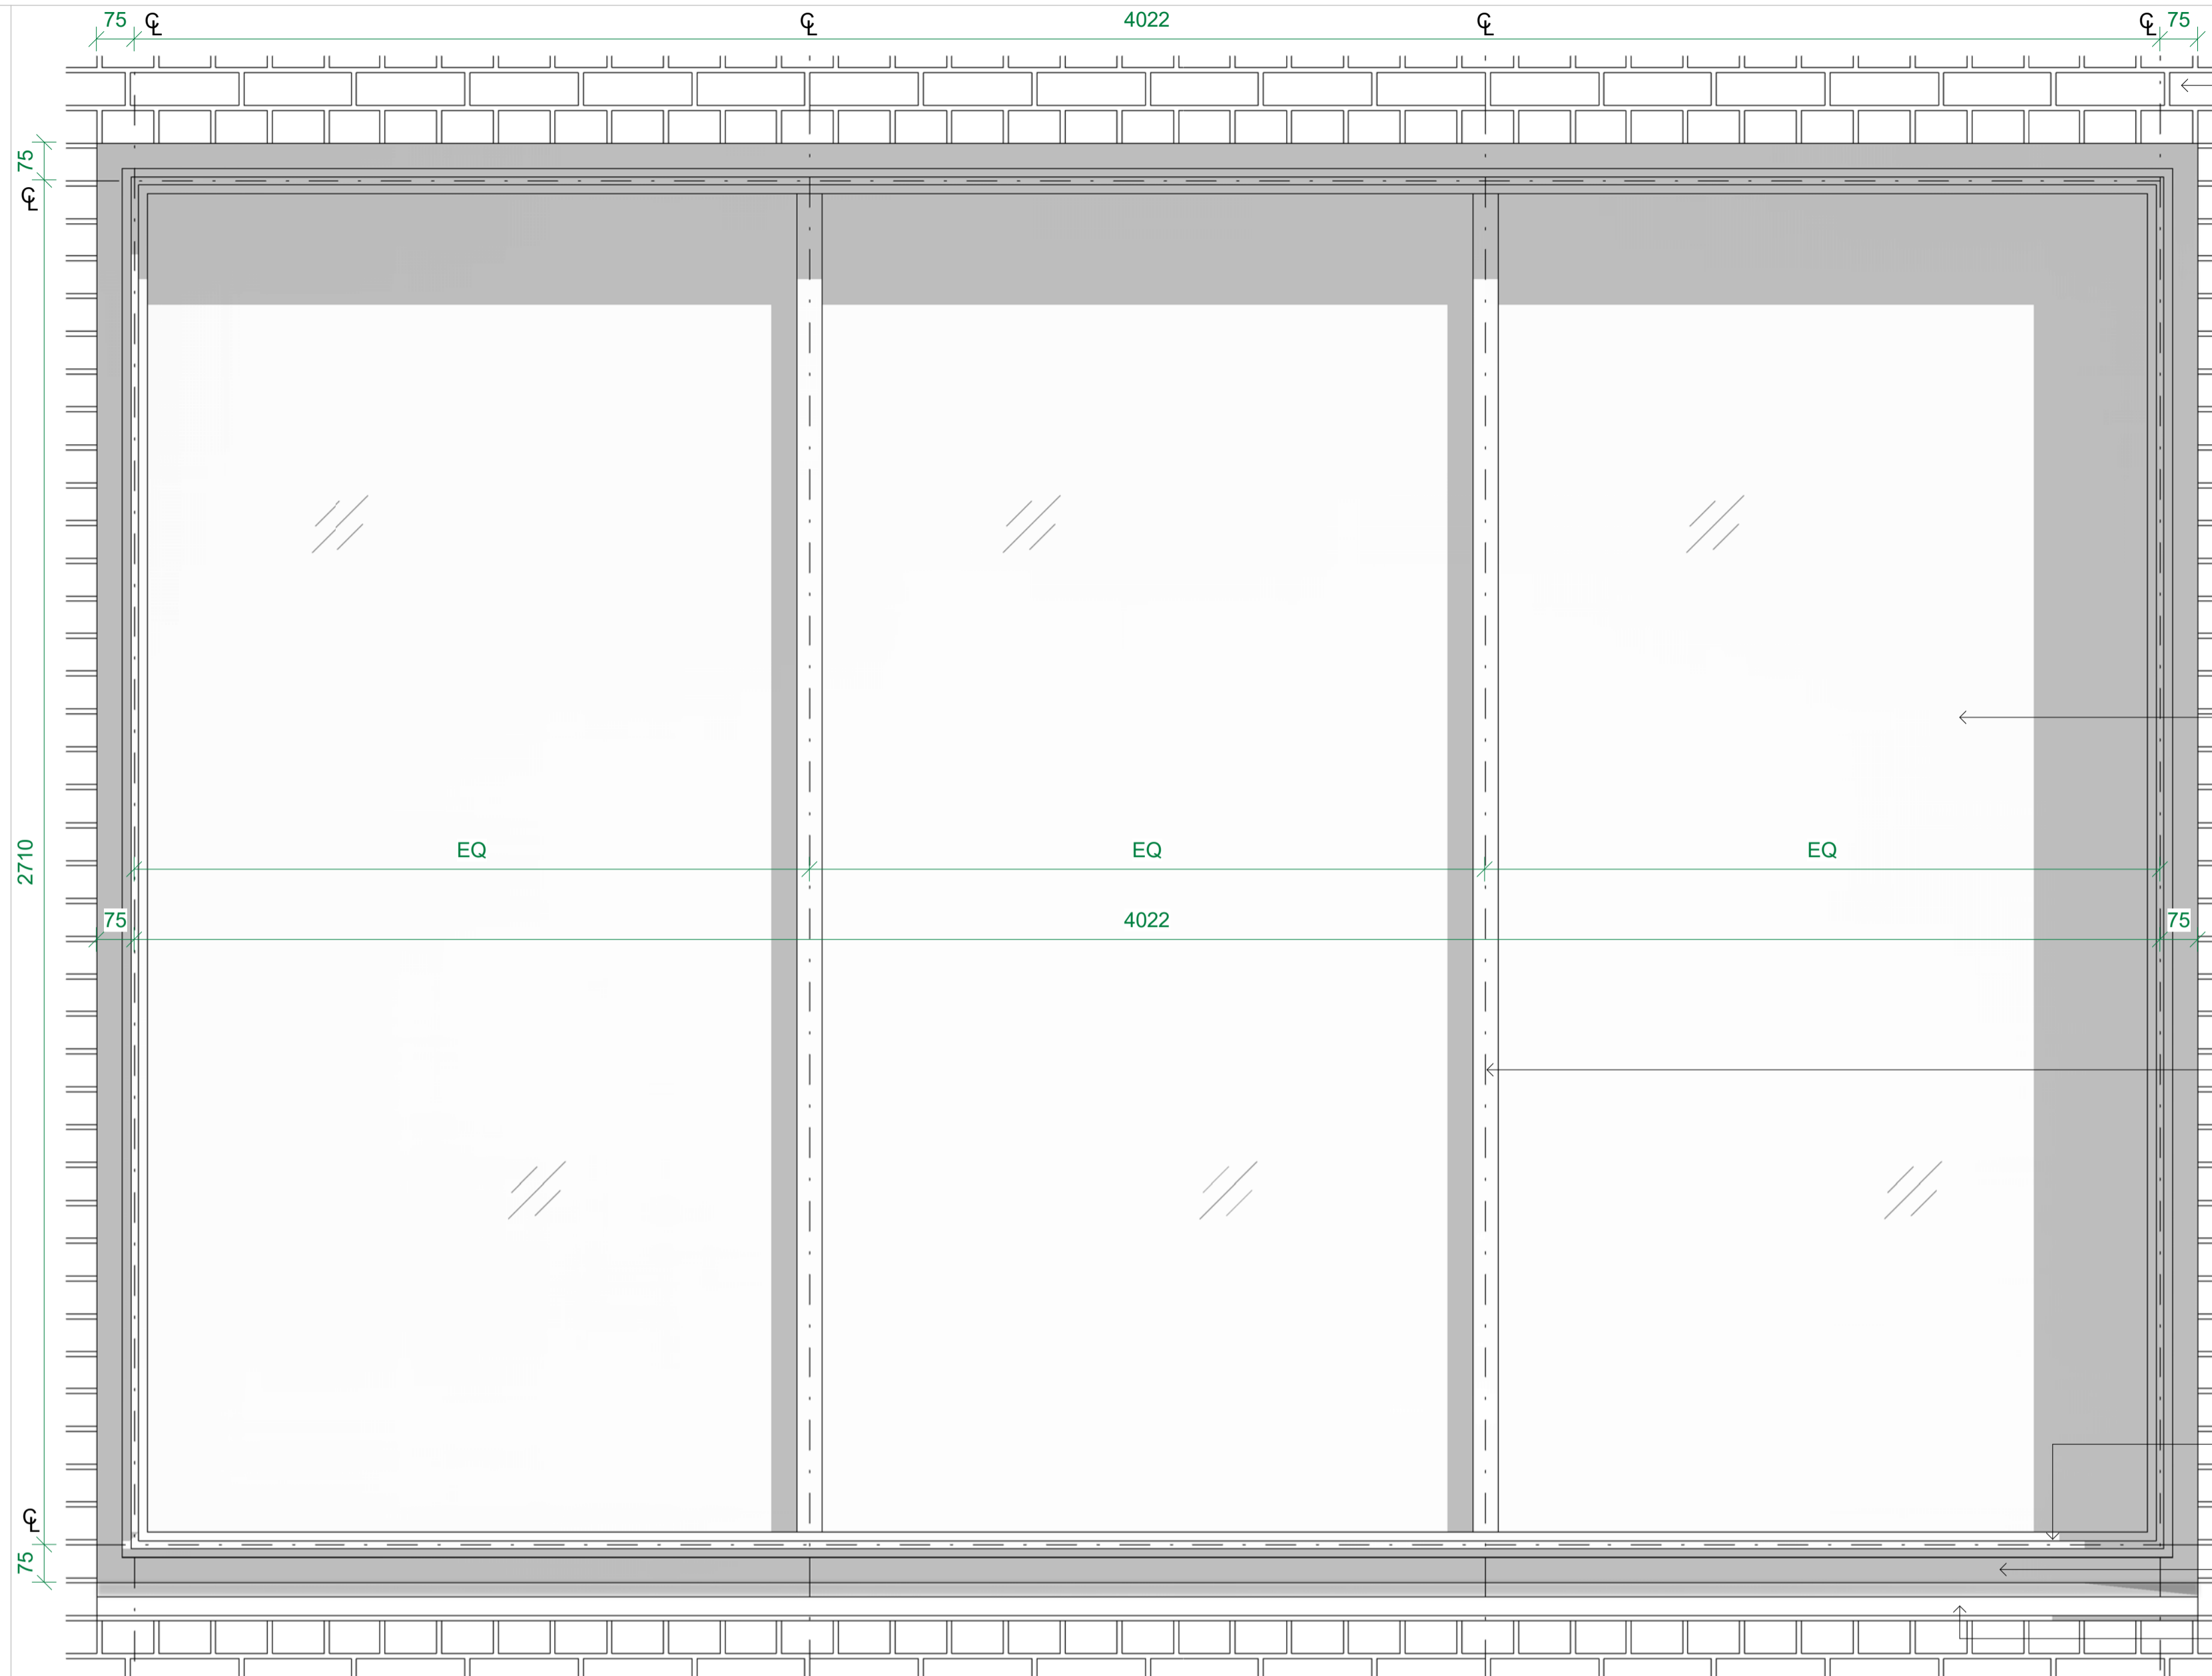

2 20 Denmark Place (rear) - Level 00 Window
Scale: 1 : 10

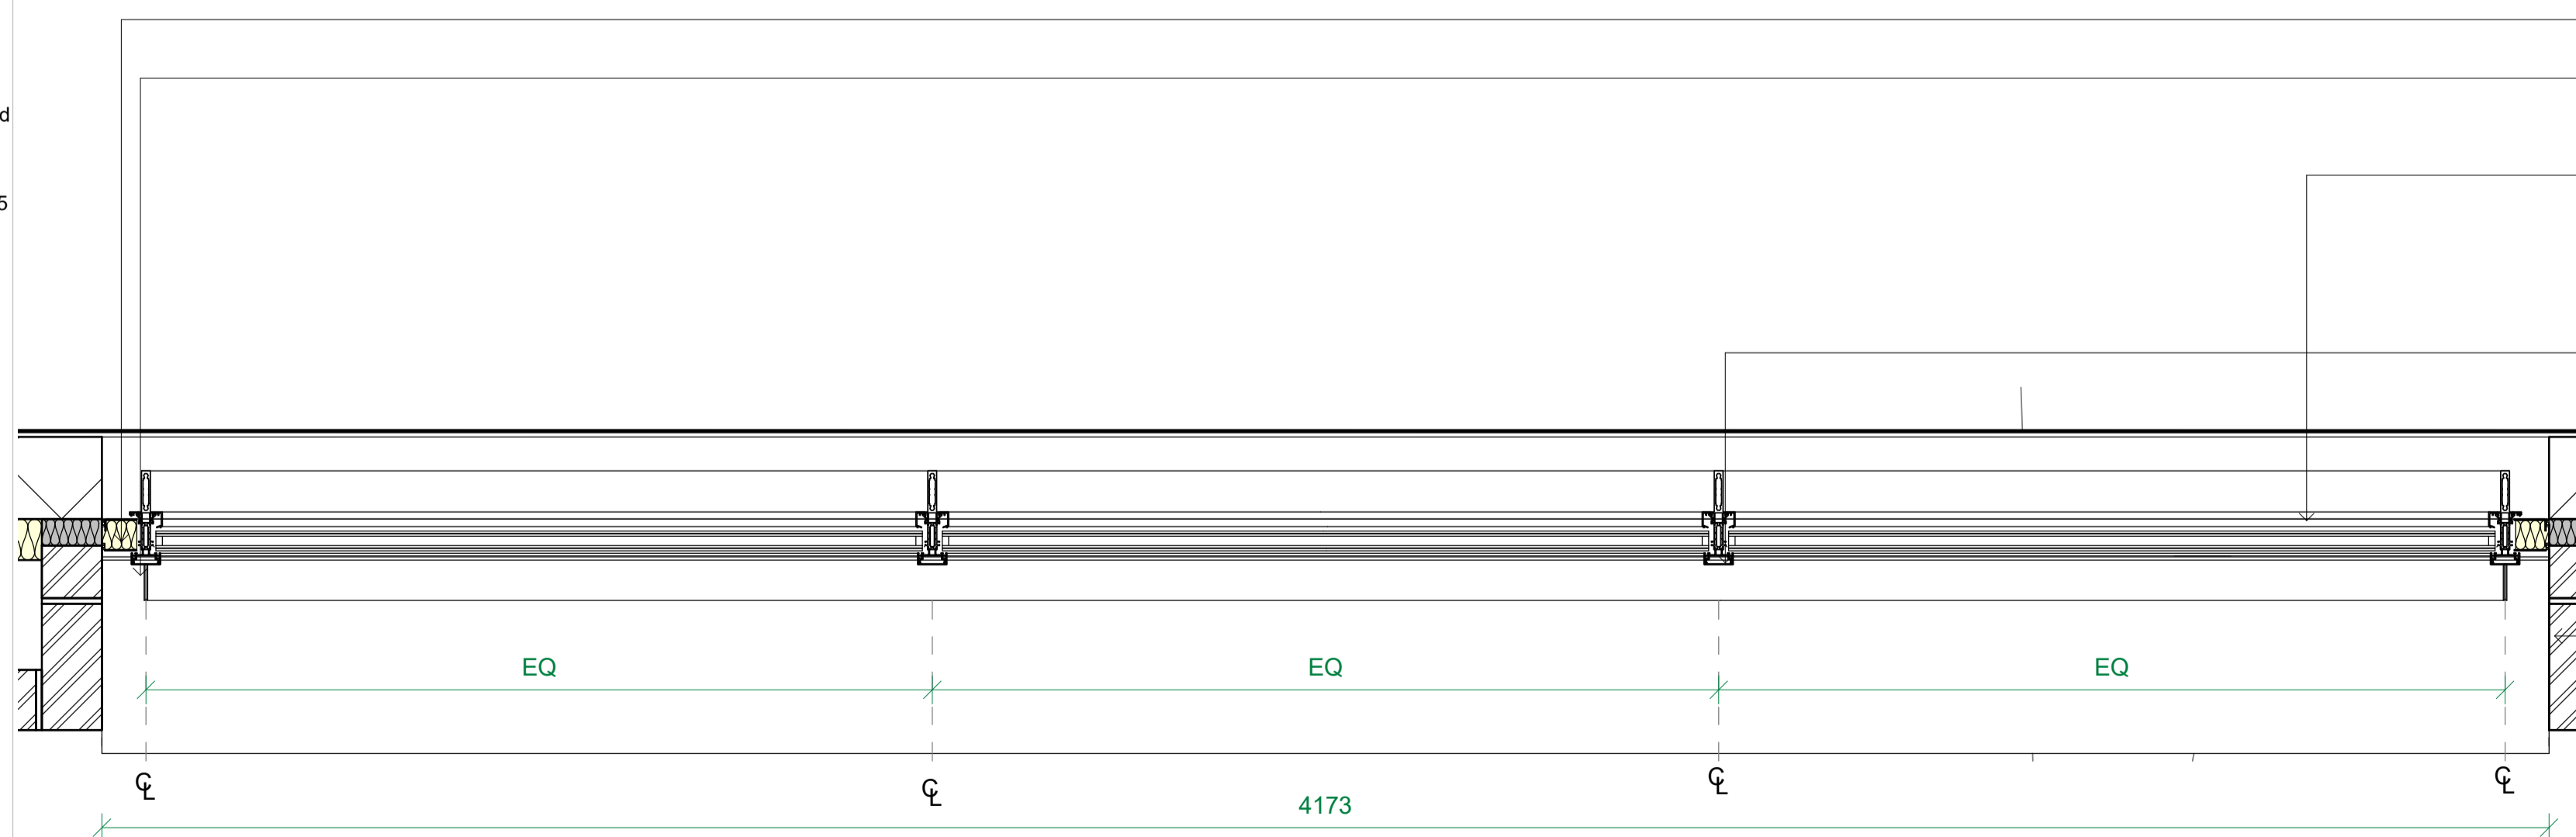

4 20 Denmark Place (rear) - Level 00 Window Plan
Scale: 1 : 10

Red Brick - English Bond

Aluminium curtain wall window

Flat cap to curtain walling - black. RAL 9005

T-shaped cap to curtain walling - black. RAL 9005

PPC insulated closer flashing - black. RAL 9005

Architetur precast concrete cill

PPC insulated closer flashing - black. RAL 9005


T-shaped cap to curtain walling - black. RAL 9005

Aluminium curtain wall window

Flat cap to curtain walling - black. RAL 9005

Red Brick - English Bond

Key Plan:

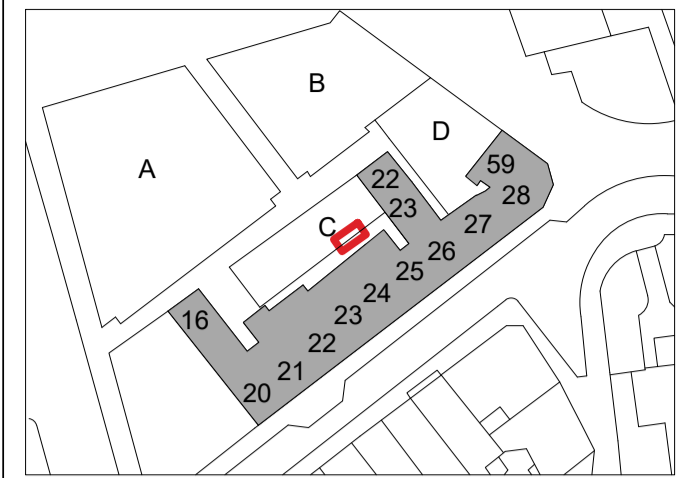

CDM:



Refer to the Risk Register for more information.

Project: **St Giles Circus**

Project Number: **1793**

Drawing Title:
20 Denmark Place (rear) - Level 00 Window

Drawing No.
1793_1_PL(20)007

Scale@A1:**As indicated**

Issued for: **PL - PLANNING**

Revision:
P01 06.02.19 Planning Issue

Orms

1 Oliver's Yard
55-71 City Road
London
EC1Y 1HQ
0207 833 8533
orms@orms.co.uk
orms.co.uk

Do not scale. All dimensions to be confirmed on site. Information contained in this drawing is the sole copyright of Orms designers + architects ltd and is not to be reproduced without permission.