





1 21 Denmark Place - Front Elevation - Level 01-03 Windows
Scale: 1 : 50

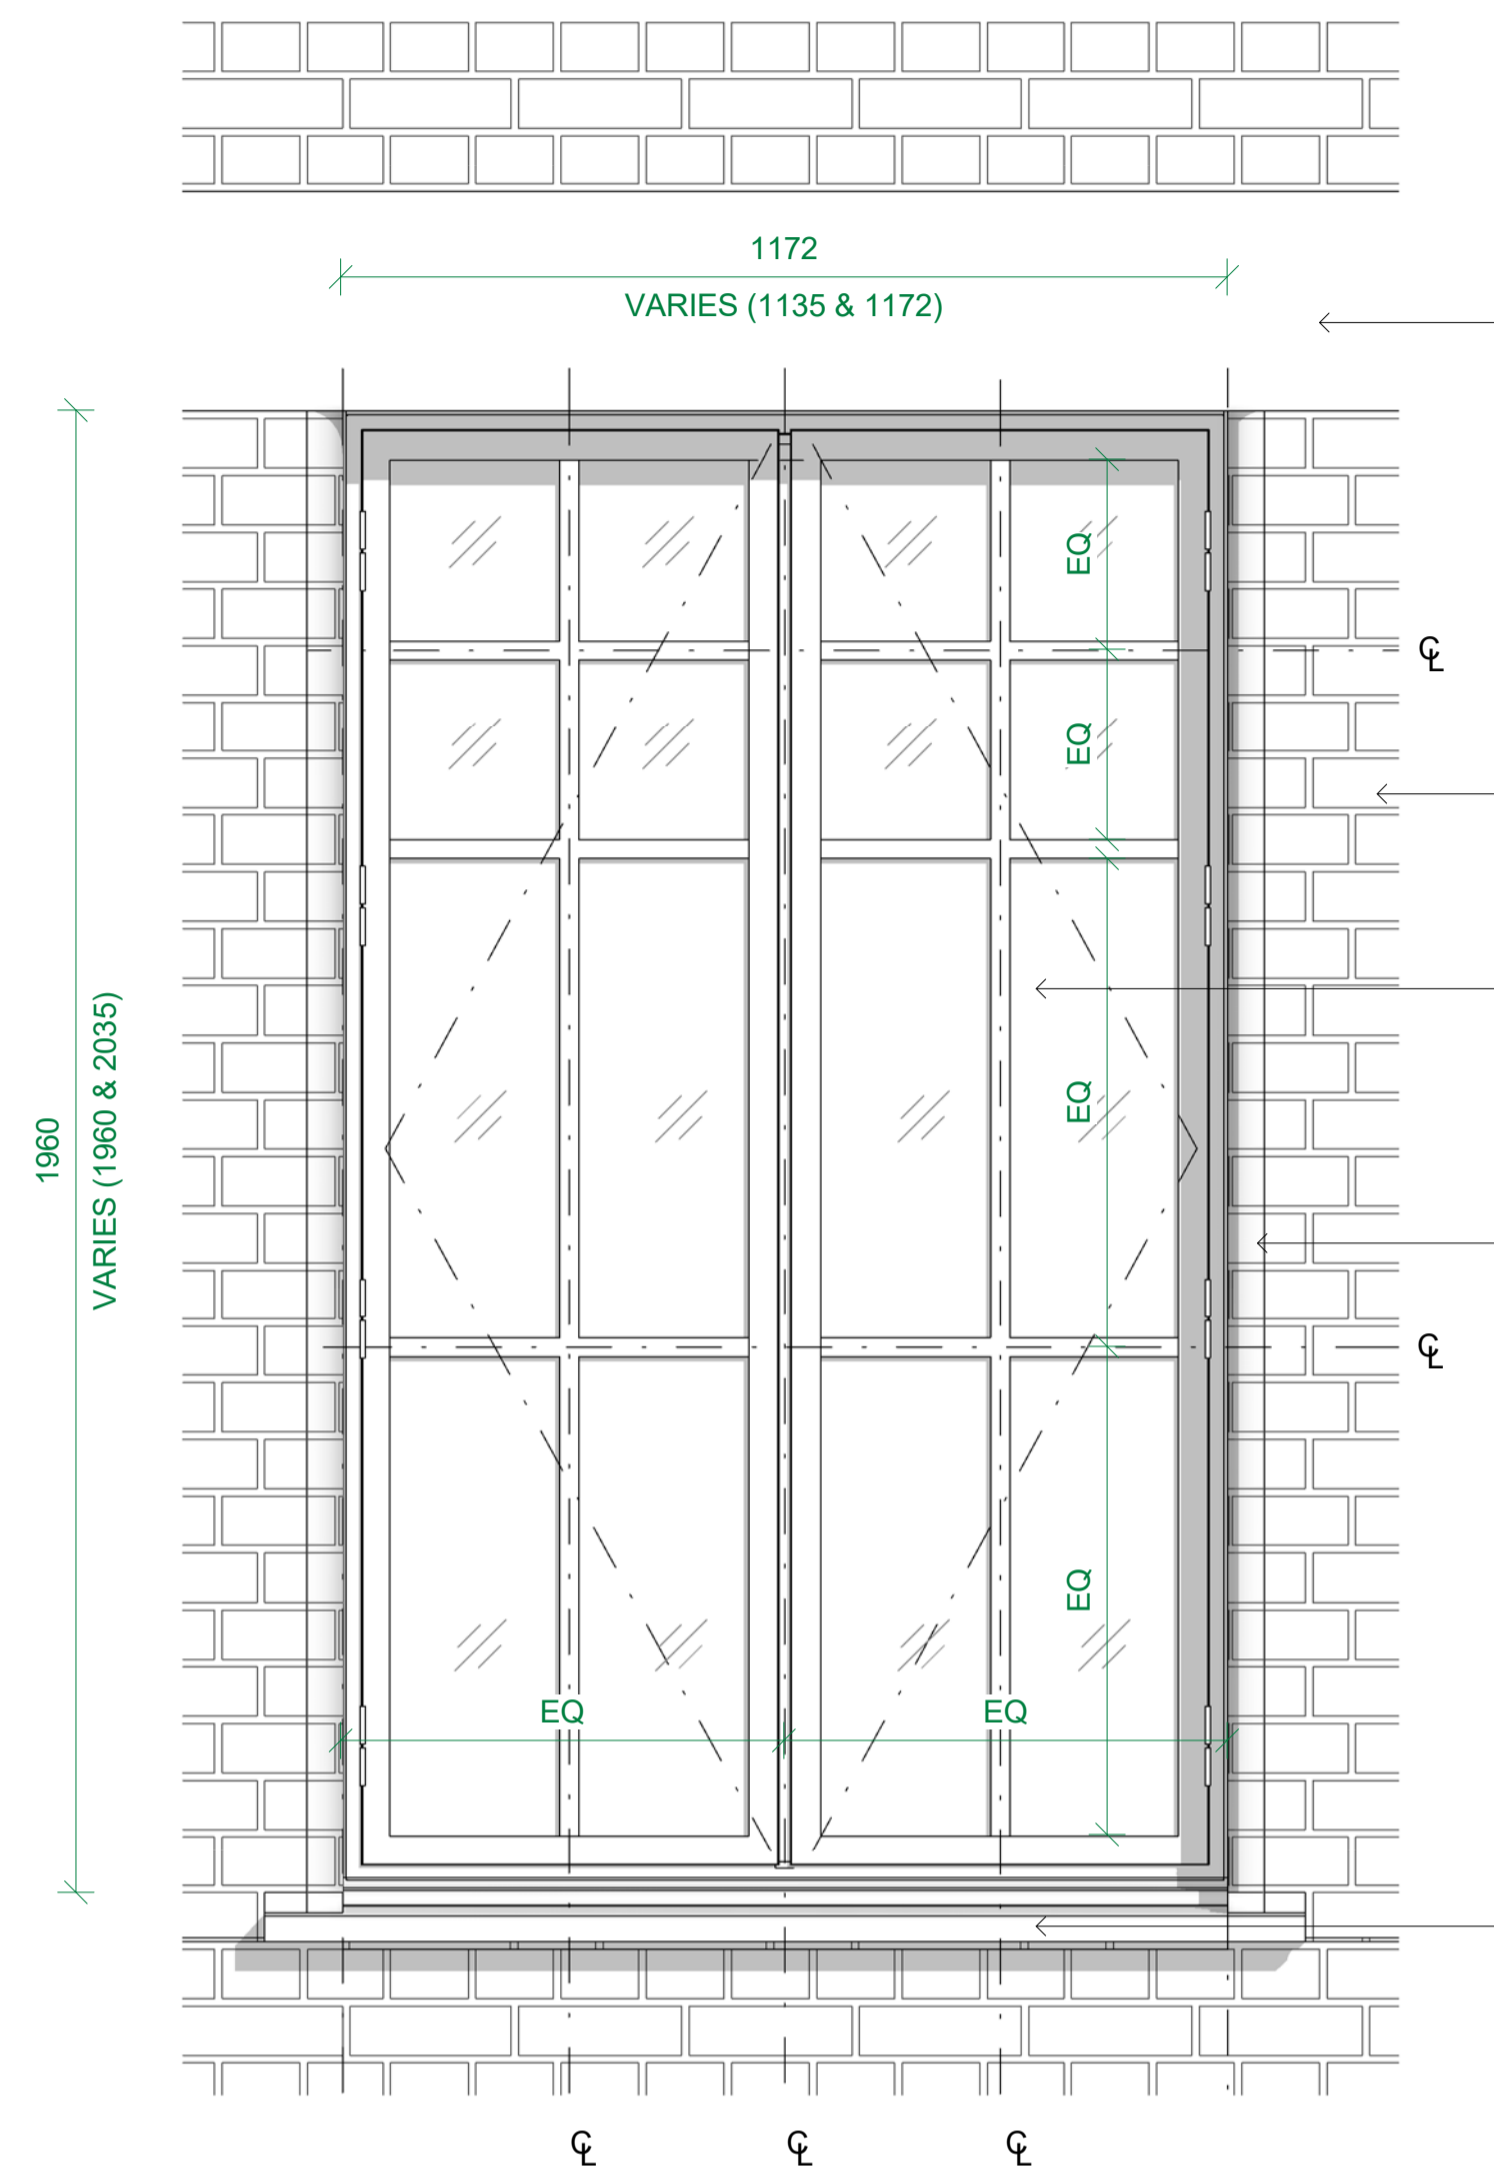

2 21 Denmark Place - Level 01-03 Typical Window Elevation
Scale: 1 : 10

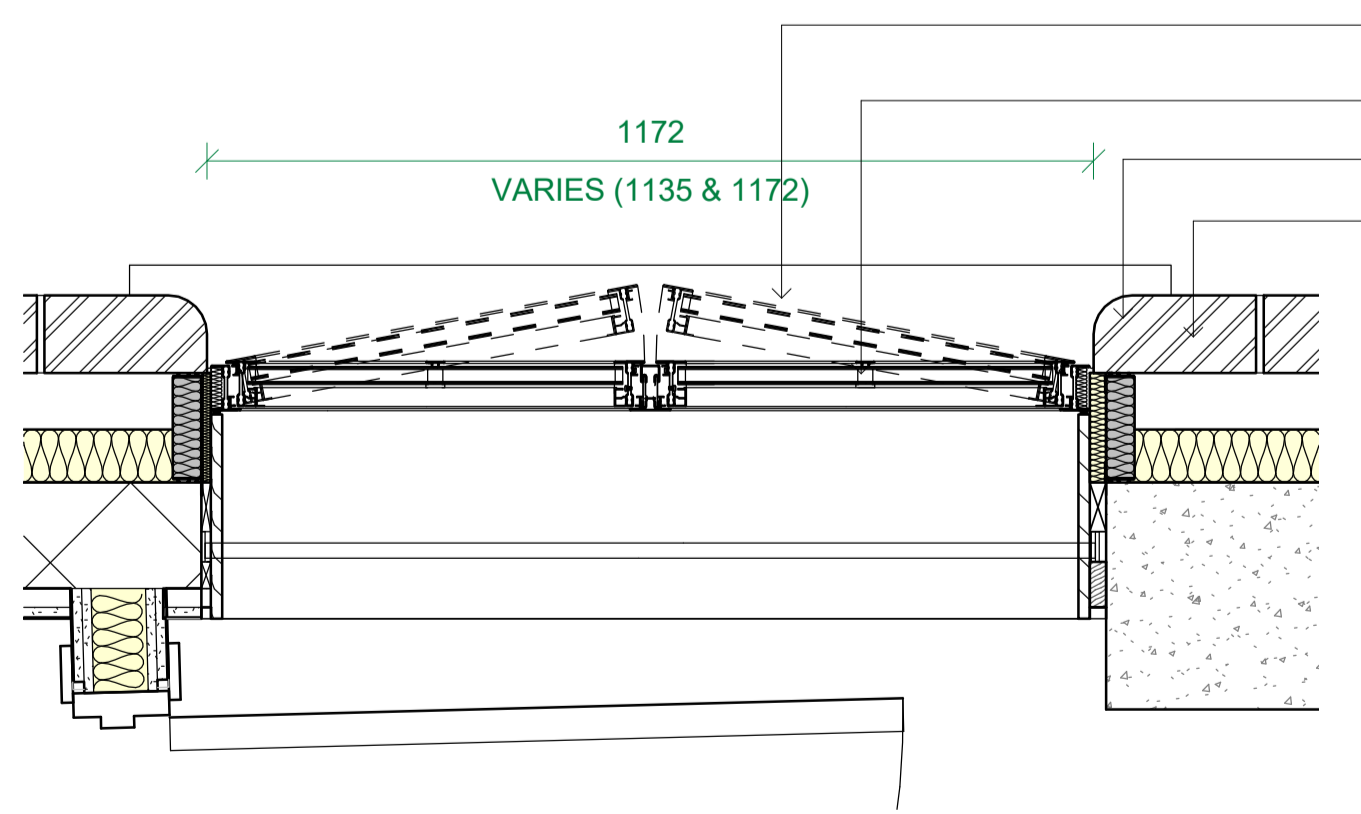

3 21 Denmark Place - Level 01-03 Typical Window Plan
Scale: 1 : 10

Architertural precast concrete lintel

White Glazed Brick - English Bond

Steel frame window - black. RAL 9005

Bullnose white glazed brick at corner


Architertural precast concrete cill

Architertural precast concrete cill

Steel frame window - black. RAL 9005

Bullnose white glazed brick at corner

White Glazed Brick - English Bond

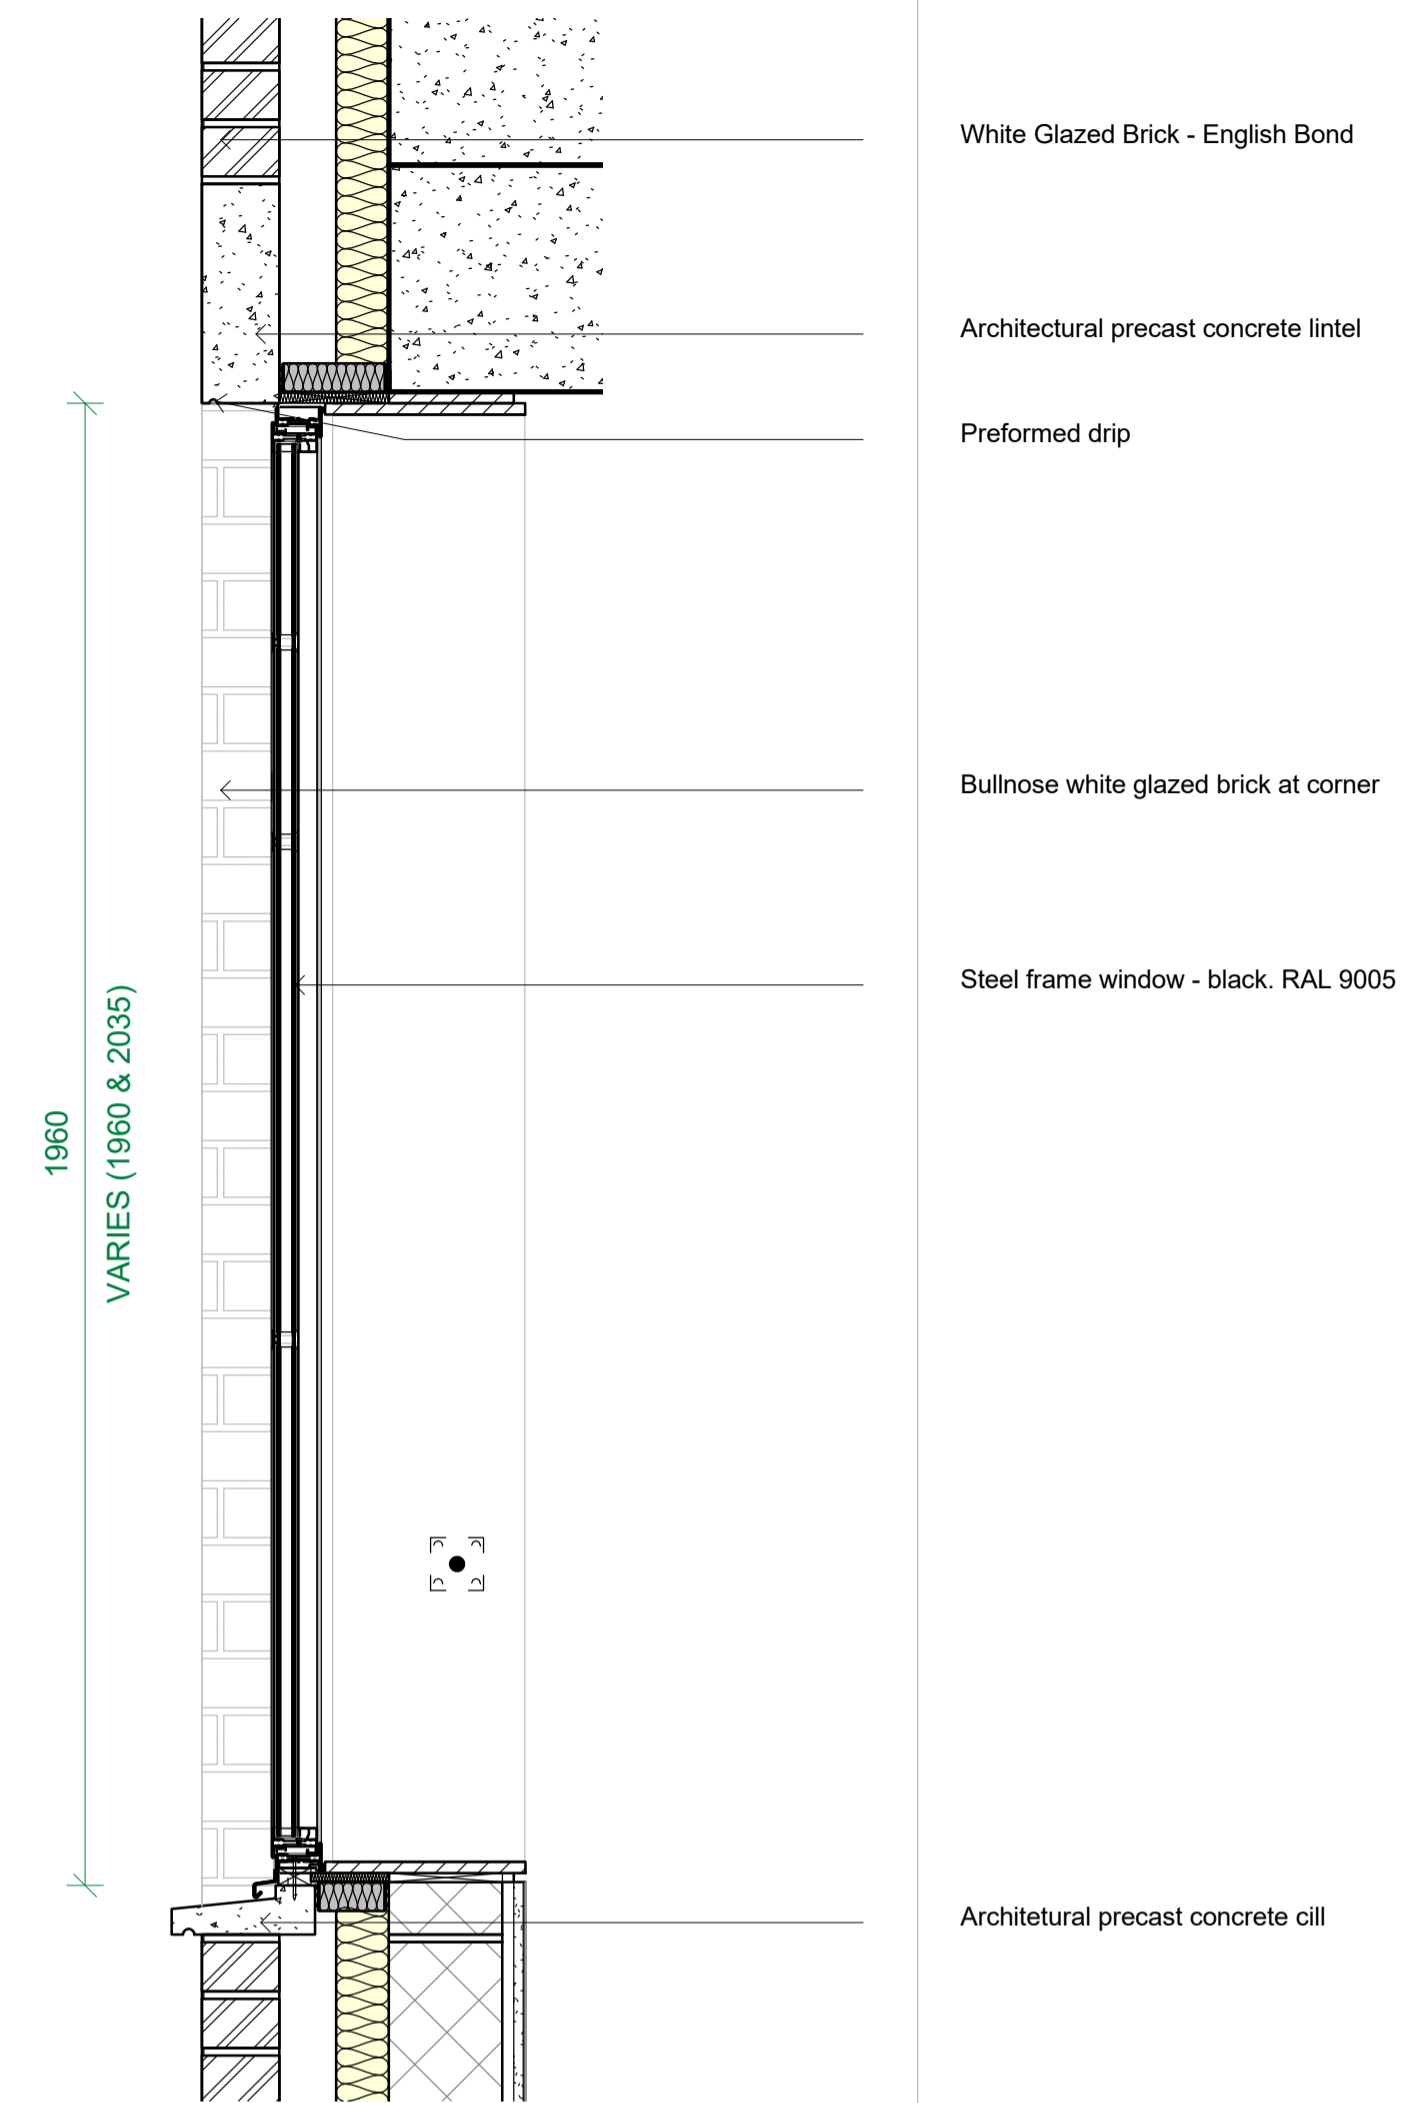

4 21 Denmark Place - Level 01-03 Typical Window Section
Scale: 1 : 10

White Glazed Brick - English Bond

Architertural precast concrete lintel


Preformed drip

Bullnose white glazed brick at corner

Steel frame window - black. RAL 9005

Architertural precast concrete cill

Key Plan:

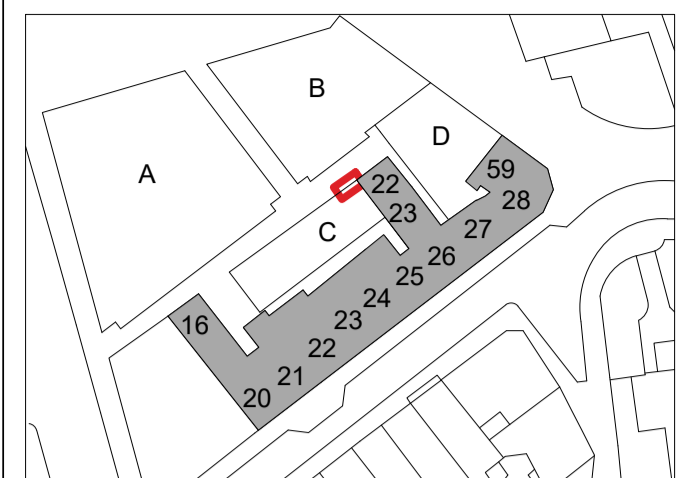

CDM:



Refer to the Risk Register for more information.

Project: **St Giles Circus**

Project Number: **1793**

Drawing Title:
21 Denmark Place - Level 01-03 Windows

Drawing No.
1793_1_PL(21)001

Scale@A1:**As indicated**

Issued for: **PL - PLANNING**

Revision:
P01 06.02.19 Planning Issue

Orms

1 Oliver's Yard
55-71 City Road
London
EC1Y 1HQ
0207 833 8533
orms@orms.co.uk
orms.co.uk

Do not scale. All dimensions to be confirmed on site. Information contained in this drawing is the sole copyright of Orms designers + architects ltd and is not to be reproduced without permission.