





1 21 Denmark Place - Front Elevation - Level 01-03 AOVs
Scale: 1 : 50

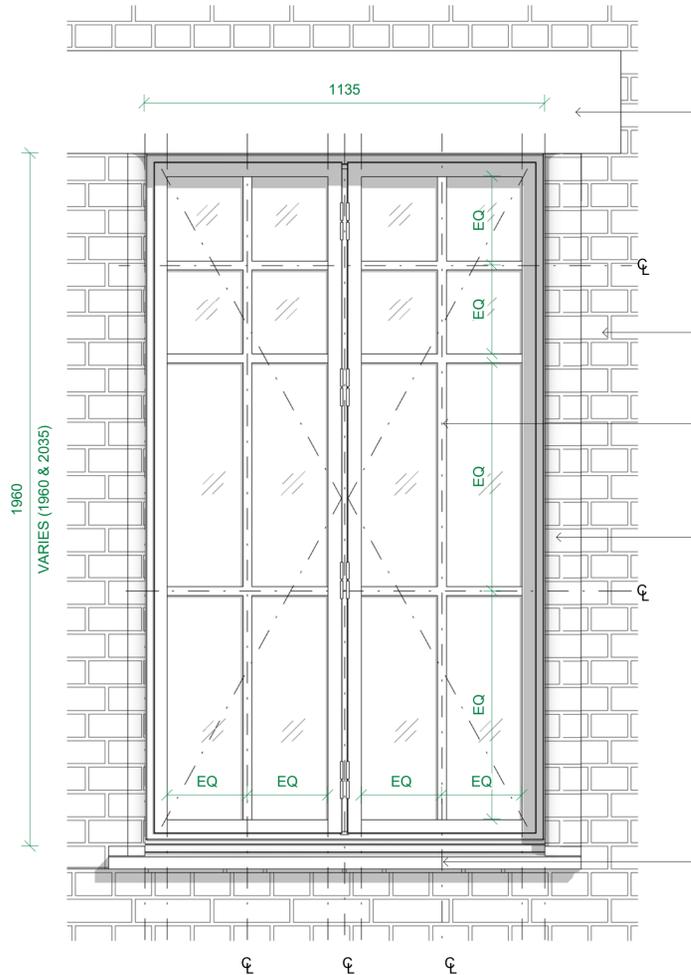

2 21 Denmark Place - Level 01-03 Typical AOV Elevation
Scale: 1 : 10

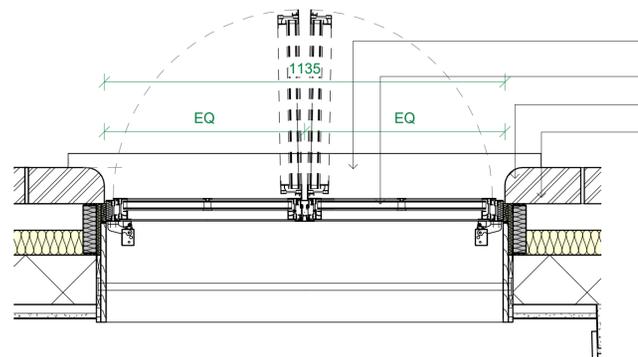

3 21 Denmark Place - Level 01-03 Typical AOV Plan
Scale: 1 : 10


Architertural precast concrete lintel

White Glazed Brick - English Bond

Steel frame window - black. RAL 9005

Bullnose white glazed brick at corner

Architertural precast concrete cill

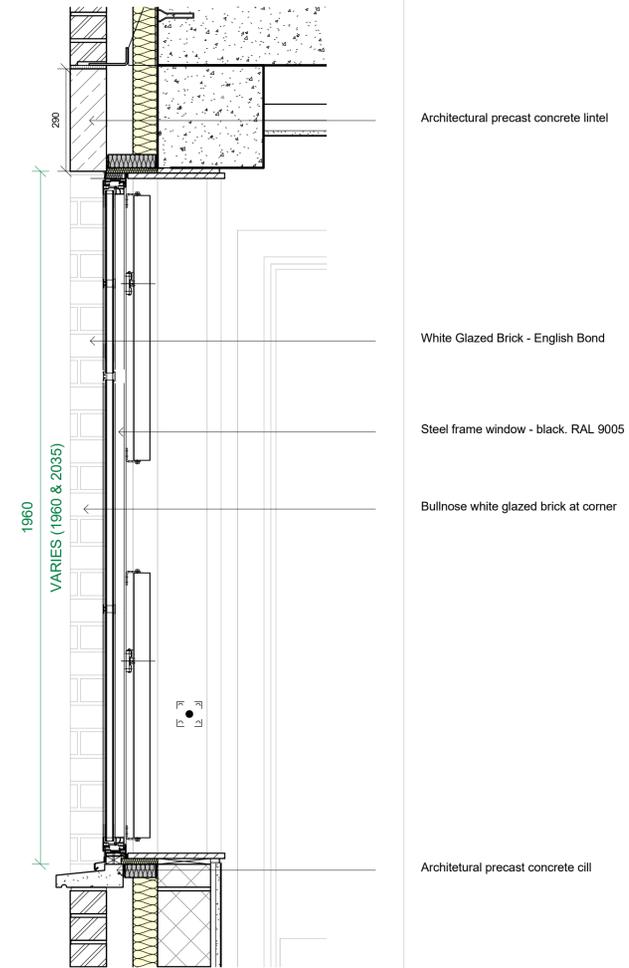

Architertural precast concrete lintel

White Glazed Brick - English Bond

Steel frame window - black. RAL 9005

Bullnose white glazed brick at corner

Architertural precast concrete cill

4 21 Denmark Place - Level 01-03 Typical AOV Section
Scale: 1 : 10


Architertural precast concrete cill

Steel frame window - black. RAL 9005

Bullnose white glazed brick at corner

White Glazed Brick - English Bond

Key Plan:

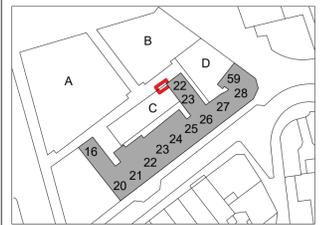

CDM:



Risks

Refer to the Risk Register for more information.

Project: **St Giles Circus**

Project Number: **1793**

Drawing Title:
21 Denmark Place - Level 01-03 AOVs

Drawing No.
1793_1_PL(21)002

Scale@A1:**As indicated**

Issued for: **PL - PLANNING**

Revision:
P01 06.02.19 Planning Issue

Orms

1 Oliver's Yard
55-71 City Road
London
EC1Y 1HQ
0207 833 8533
orms@orms.co.uk
orms.co.uk

Do not scale. All dimensions to be confirmed on site. Information contained in this drawing is the sole copyright of Orms designers + architects ltd and is not to be reproduced without permission.