


1 21 Denmark Place - Rear Elevation - Level 00 Door
Scale: 1 : 50

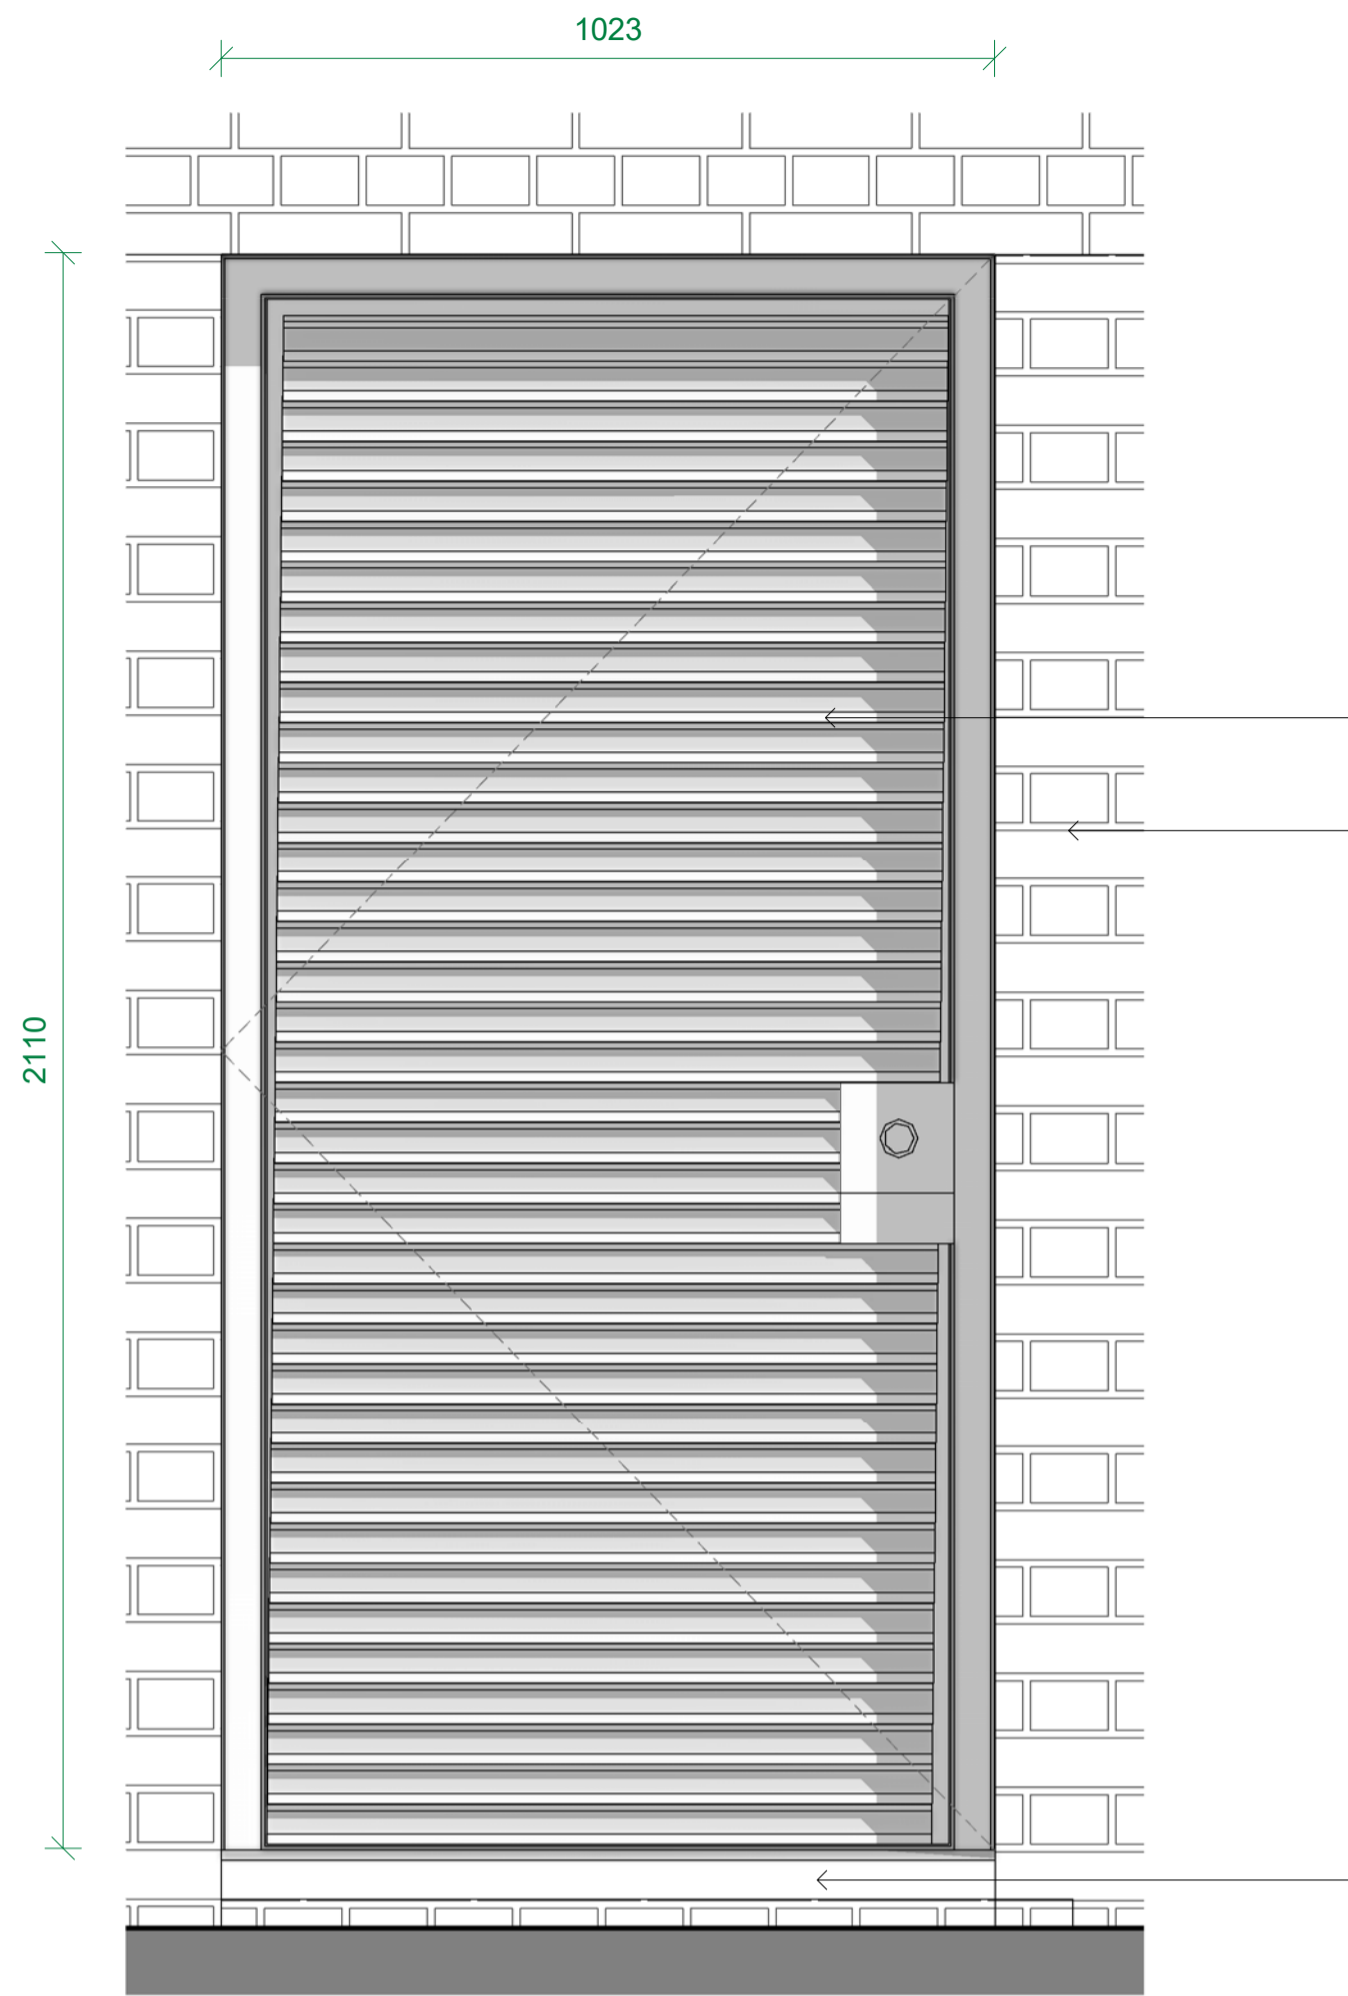


2 21 Denmark Place (rear) - Level 00 Door Elevation
Scale: 1 : 10

Aluminium fully louvred doorset - black. RAL 9005

White Glazed Brick - English Bond

Architetur al precast concrete cill

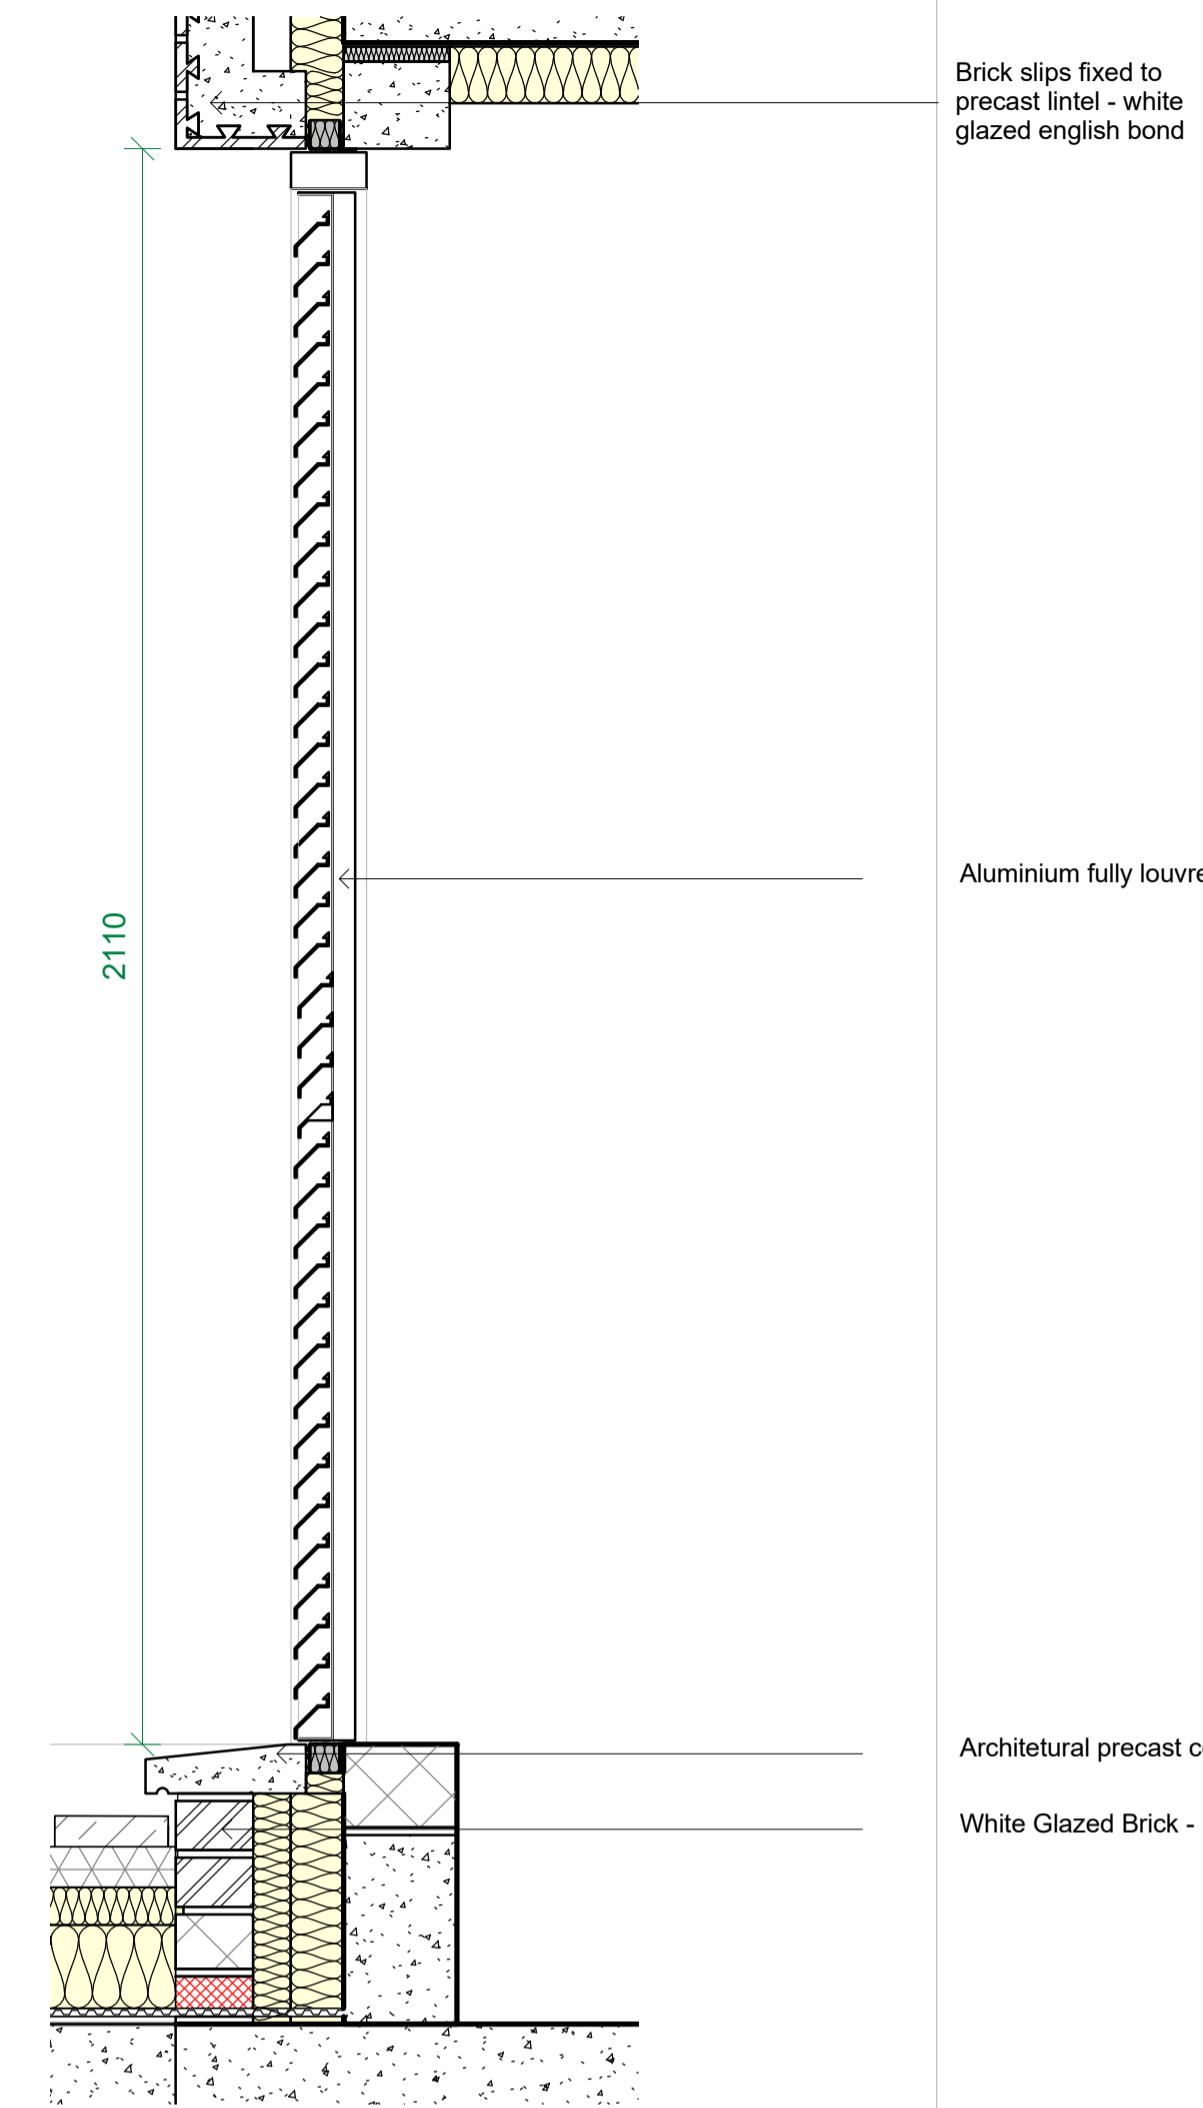


4 21 Denmark Place (rear) - Level 00 Door Section
Scale: 1 : 10

Brick slips fixed to precast intel - white glazed english bond

Aluminium fully louvred doorset - black. RAL 9005

Architetur al precast concrete cill
White Glazed Brick - English Bond

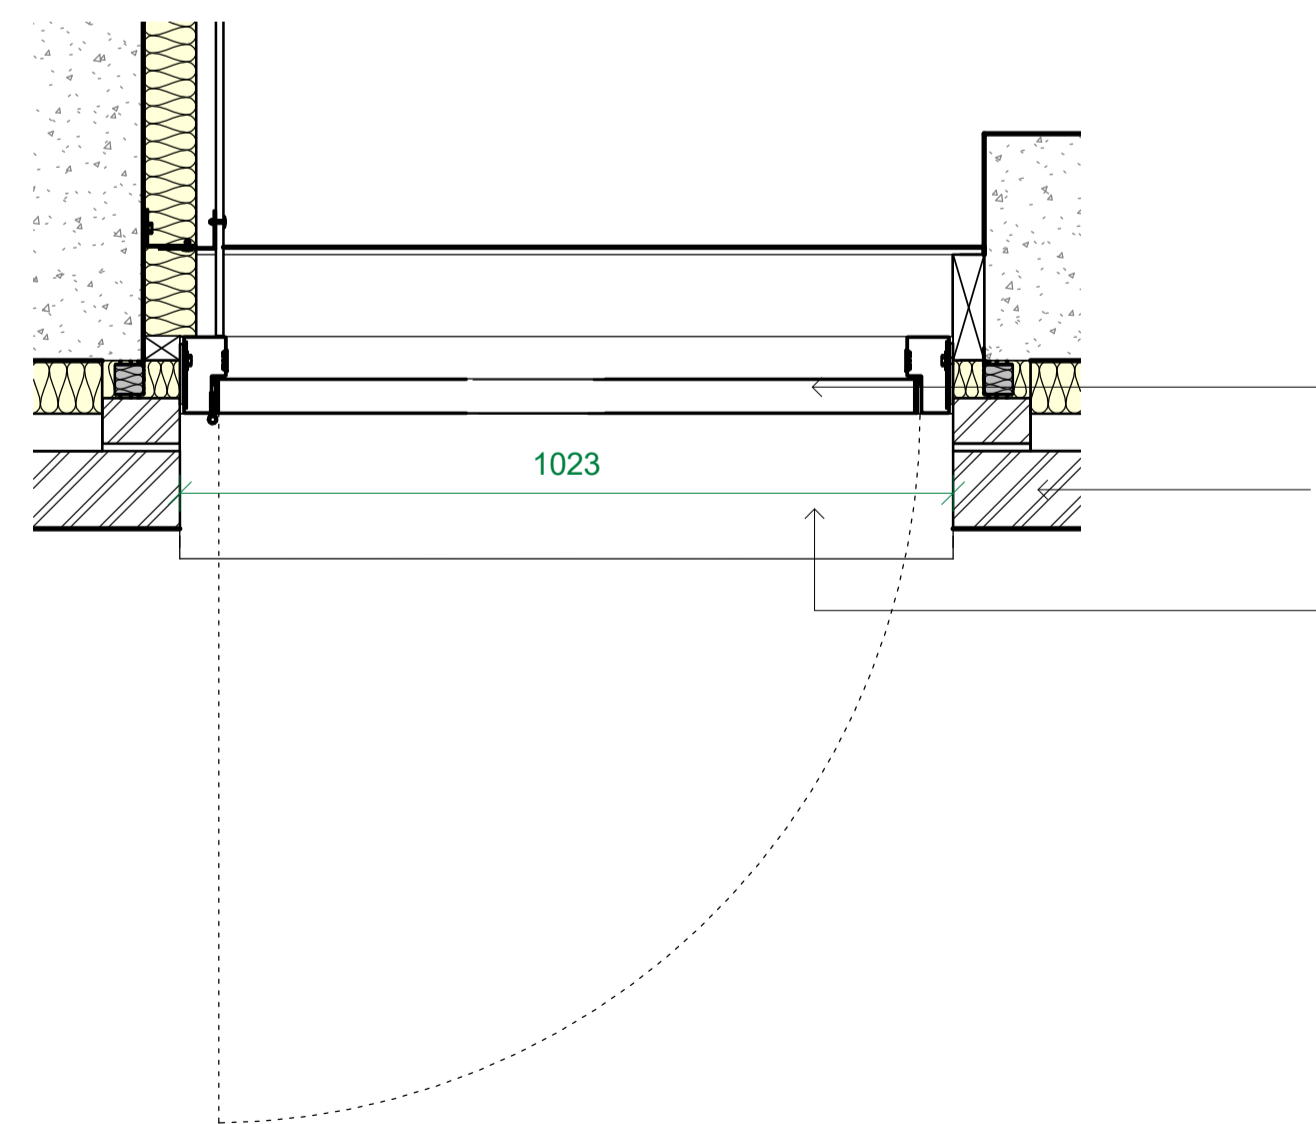


3 21 Denmark Place (rear) - Level 00 Door Plan
Scale: 1 : 10

Aluminium fully louvred doorset - black. RAL 9005

White Glazed Brick - English Bond

Architetur al precast concrete cill

Key Plan:

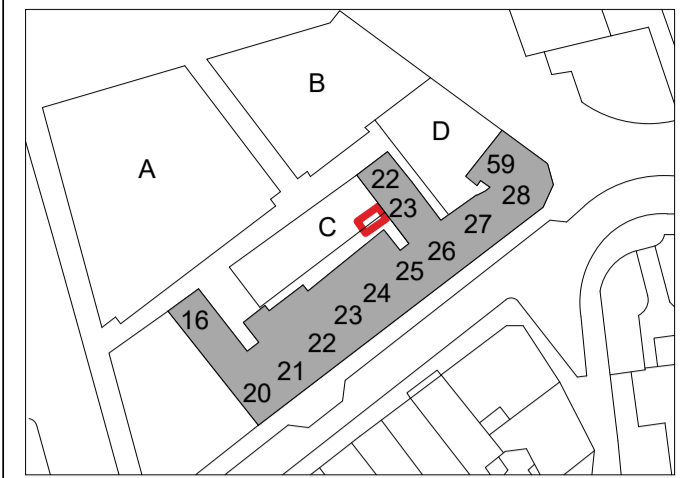

CDM:



Refer to the Risk Register for more information.

Project: **St Giles Circus**

Project Number: **1793**

Drawing Title:
21 Denmark Place (rear) - Level 00 Door

Drawing No.
1793_1_PL(21)005

Scale@A1:**As indicated**

Issued for: **PL - PLANNING**

Revision:
P01 06.02.19 Planning Issue

Orms

1 Oliver's Yard
55-71 City Road
London
EC1Y 1HQ
0207 833 8533
orms@orms.co.uk
orms.co.uk

Do not scale. All dimensions to be confirmed on site. Information contained in this drawing is the sole copyright of Orms designers + architects ltd and is not to be reproduced without permission.