




NOTES
 Do not scale from this drawing, except for planning purposes.
 Check all dimensions on site.
 Subject to survey.
 Subject to site inspection.
 Site boundary lines are indicative only.

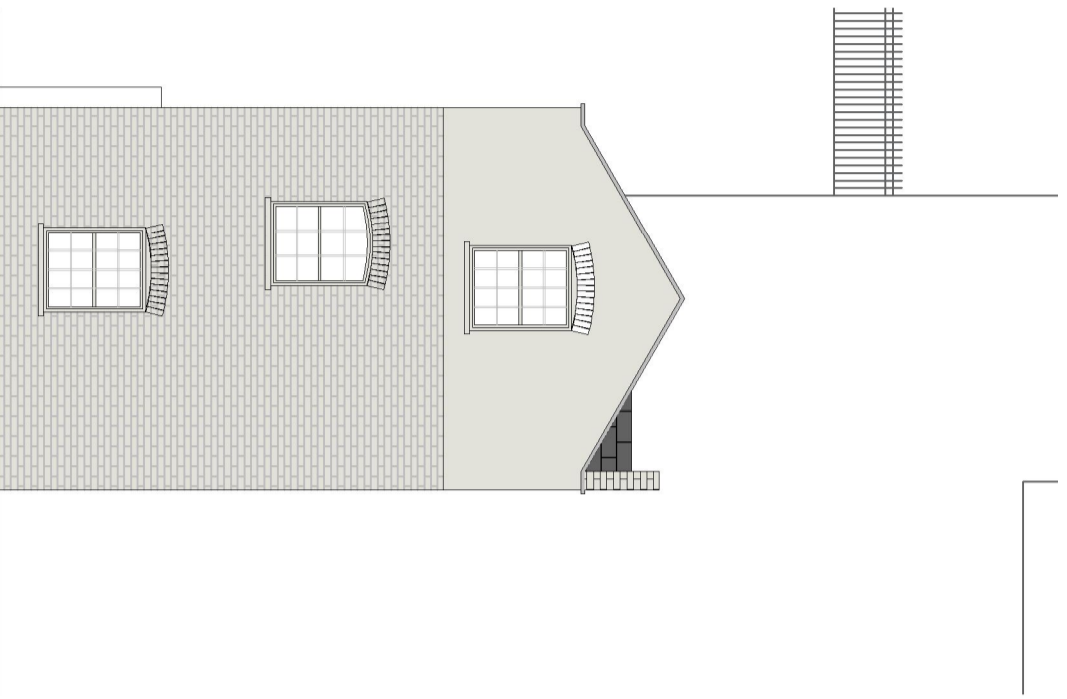


A EXISTING EAST ELEVATION
 E402 SCALE 1:100

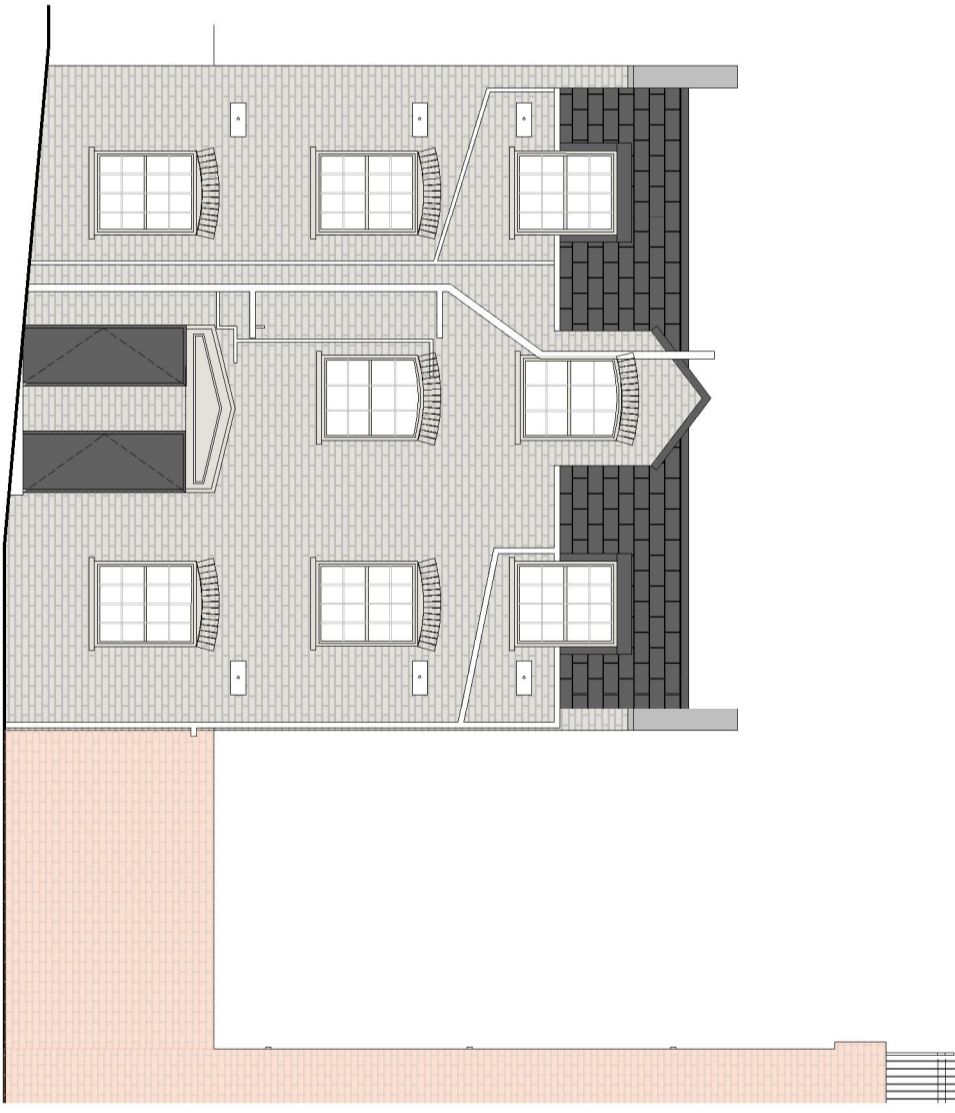

B EXISTING NORTH ELEVATION
 E402 SCALE 1:100

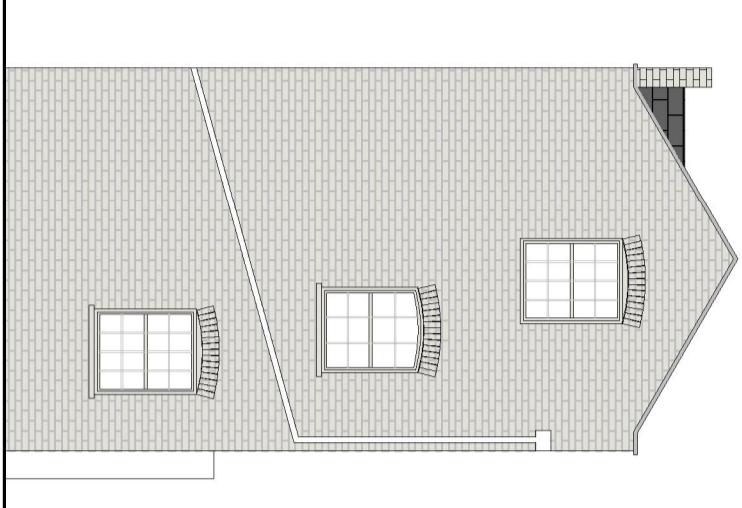

C EXISTING WEST ELEVATION
 E402 SCALE 1:100

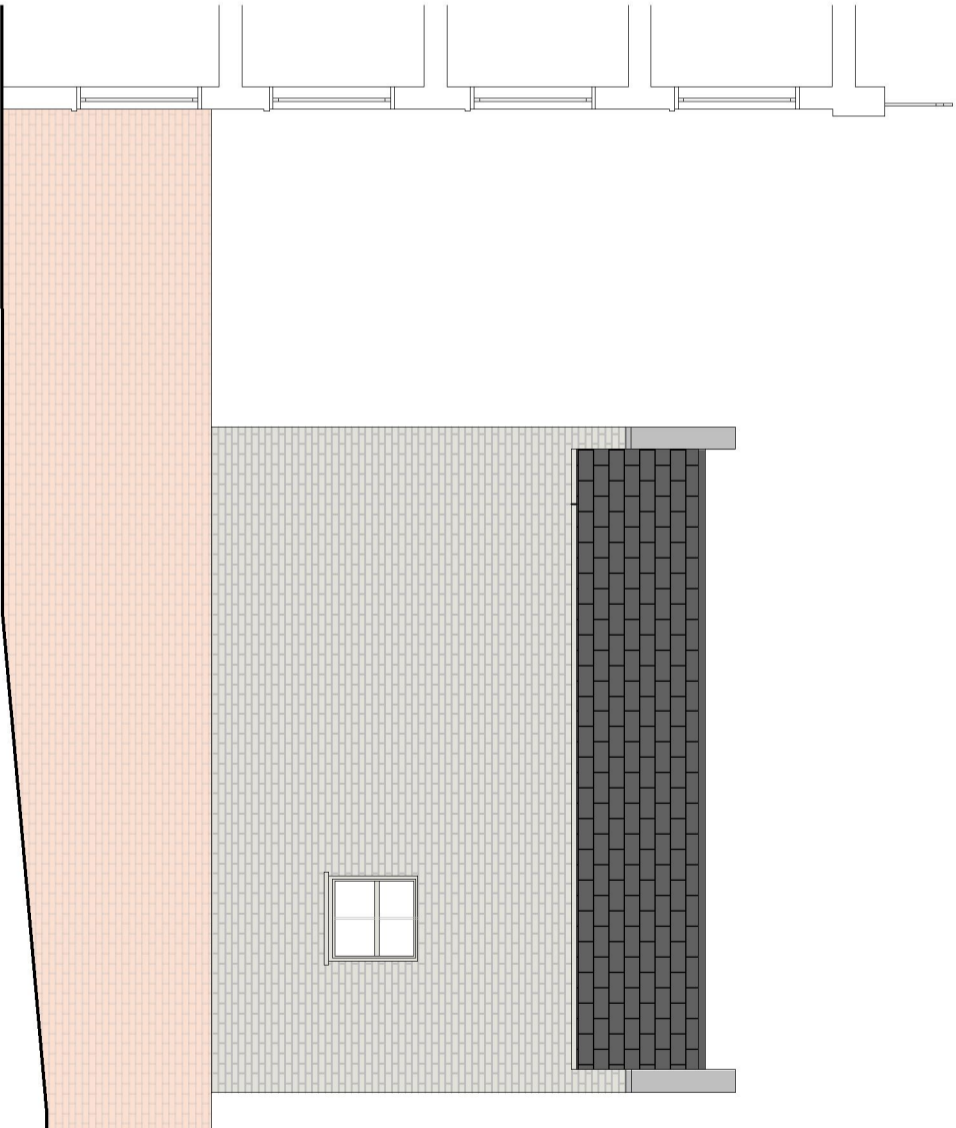

D EXISTING SOUTH ELEVATION
 E402 SCALE 1:100

Rev	Date	By	Description
Revision Schedule			

Project
 Proposed Staircore Extension
 7 Anglers Lane, London
 NWS 3DG
 Title
 Existing Elevations

Drawing status		scale
PLANNING		1:100 @ A3
contract no.		
client ref.	date	
	JAN 19	
drawn by	checked by	
SAM	CG	
project no.	drawing number	revision
13038	13038_E402	-

Child Graddon Lewis
 architects & designers

Studio
 Commercial Street
 London E1 8BJ
 T: +44 (0) 20 7538 1200
 F: +44 (0) 20 7538 1201
 E: info@cgld.com
 W: www.cgld.com