
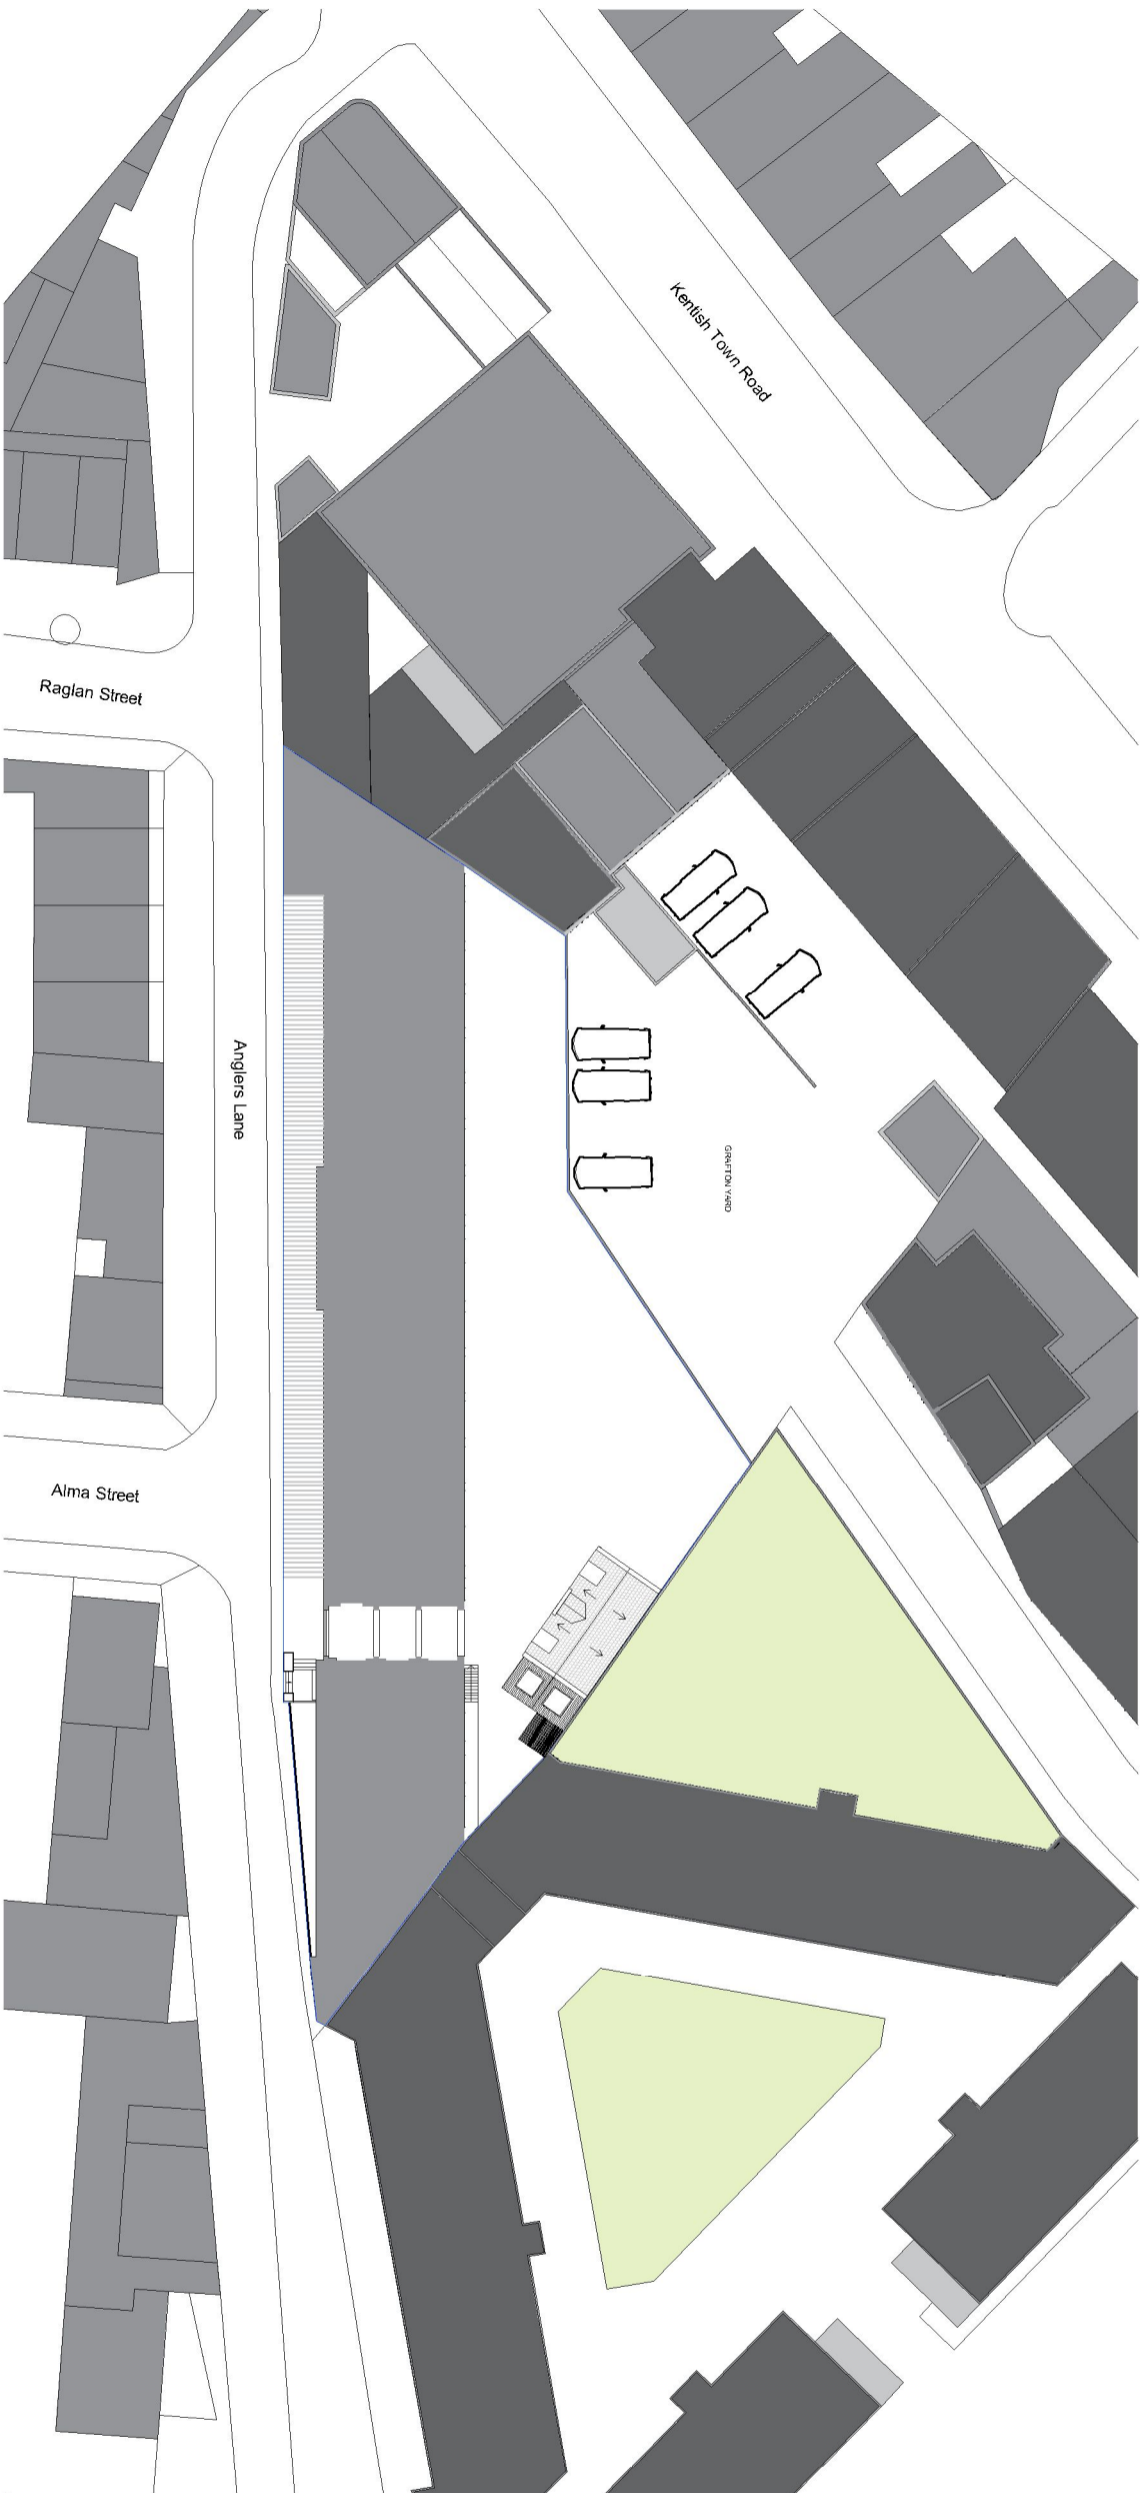
 


NOTES

- Do not scale from this drawing, except for planning purposes.
- Check all dimensions on site.
- Subject to survey.
- Subject to site inspection.
- Site boundary lines are indicative only.

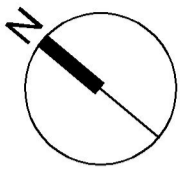

Rev	Date	By	Description

Revision Schedule

Project	Proposed Staircore Extension		
Contractor	7 Anglers Lane, London		
Title	NWS 3DG		
Site Plan	-		

Drawing status	PLANNING		
Contract no.	Scale	1:1250 @ A3	
Client ref.	Date	JAN '19	
Drawn by	Checked by	CG	
Project no.	Drawing number	Revision	
13038	13038_P400	-	-

Child Graddon Lewis
architects & designers

Studio 1
Commercial Street
London E1 8BJ
T: +44 (0) 20 7538 1200
F: +44 (0) 20 7538 1201
E: cg@cgpl.com
www.cgpl.com