

GENERAL NOTES


Do not scale from drawings.
To be read in conjunction with all relevant Architects', Services and Structural Engineers' drawings.
All dimensions to be checked on site.
Errors to be reported immediately to the Architect.

— Boundary line

NOTE: Drawings based on outline survey from different sources

Schedule Of Accommodation			
Floor	No. Units	DDA fully accessible	DDA adaptable
Basement Level	0	0	0
Lower Ground Floor	21	1	0
Ground Floor	21	1	2
Mezzanine Floor	1	0	0
First Floor	29	0	2
Second Floor	25	1	2
Third Floor	24	2	1
Fourth Floor	24	2	1
Fifth Floor	21	2	1
Sixth Floor	20	1	1
Seventh Floor	10		
TOTAL:	196	10	10

Note:
10% of rooms fully wheelchair accessible (i.e. 20 rooms), split as following:
5% fully accessible and 5% adaptable (i.e. 10 wheelchair accessible rooms and 10 adaptable rooms).
DDA adaptable shower rooms are represented on the drawings to demonstrate capability of future adaptation if necessary. They will not be fitted at this stage.

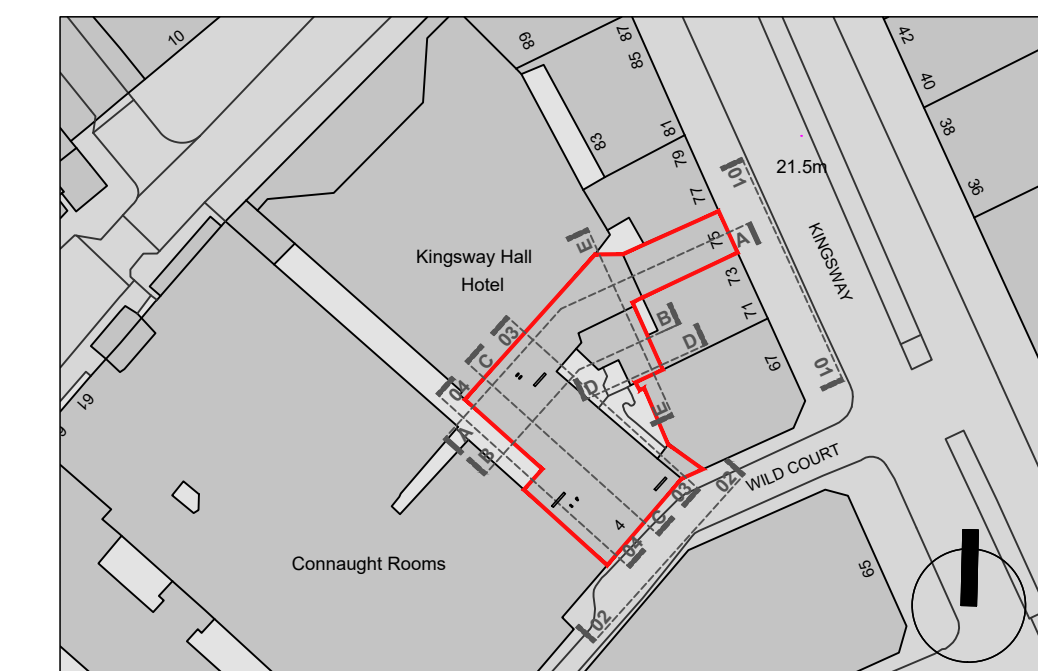

P3	15.01.2019	NMA Application	PA	RP
P2	12.06.2017	Planning Application Amendments	LF	PR
P1	17.03.2017	Planning Application Submission	LF	PR
Rev.	Date	Description	DB	CB

TT Architects

2 Eustace House
Old Paradise Street
London, SE11 6AN

Project
Z-WILD COURT
4 Wild Court & 75 Kingsway
London
WC2B 4AU

Client
Z Hotels

Drawing Name
Proposed General Arrangement
Fourth Floor Plan

Date 23.04.2018 Issue For planning

Scale 1:100 @ A1 Drawn/Checked PA/RP

Drawing No. & Revision

005-GA04-P3

