


PARADE
FRONT
ELEVATION

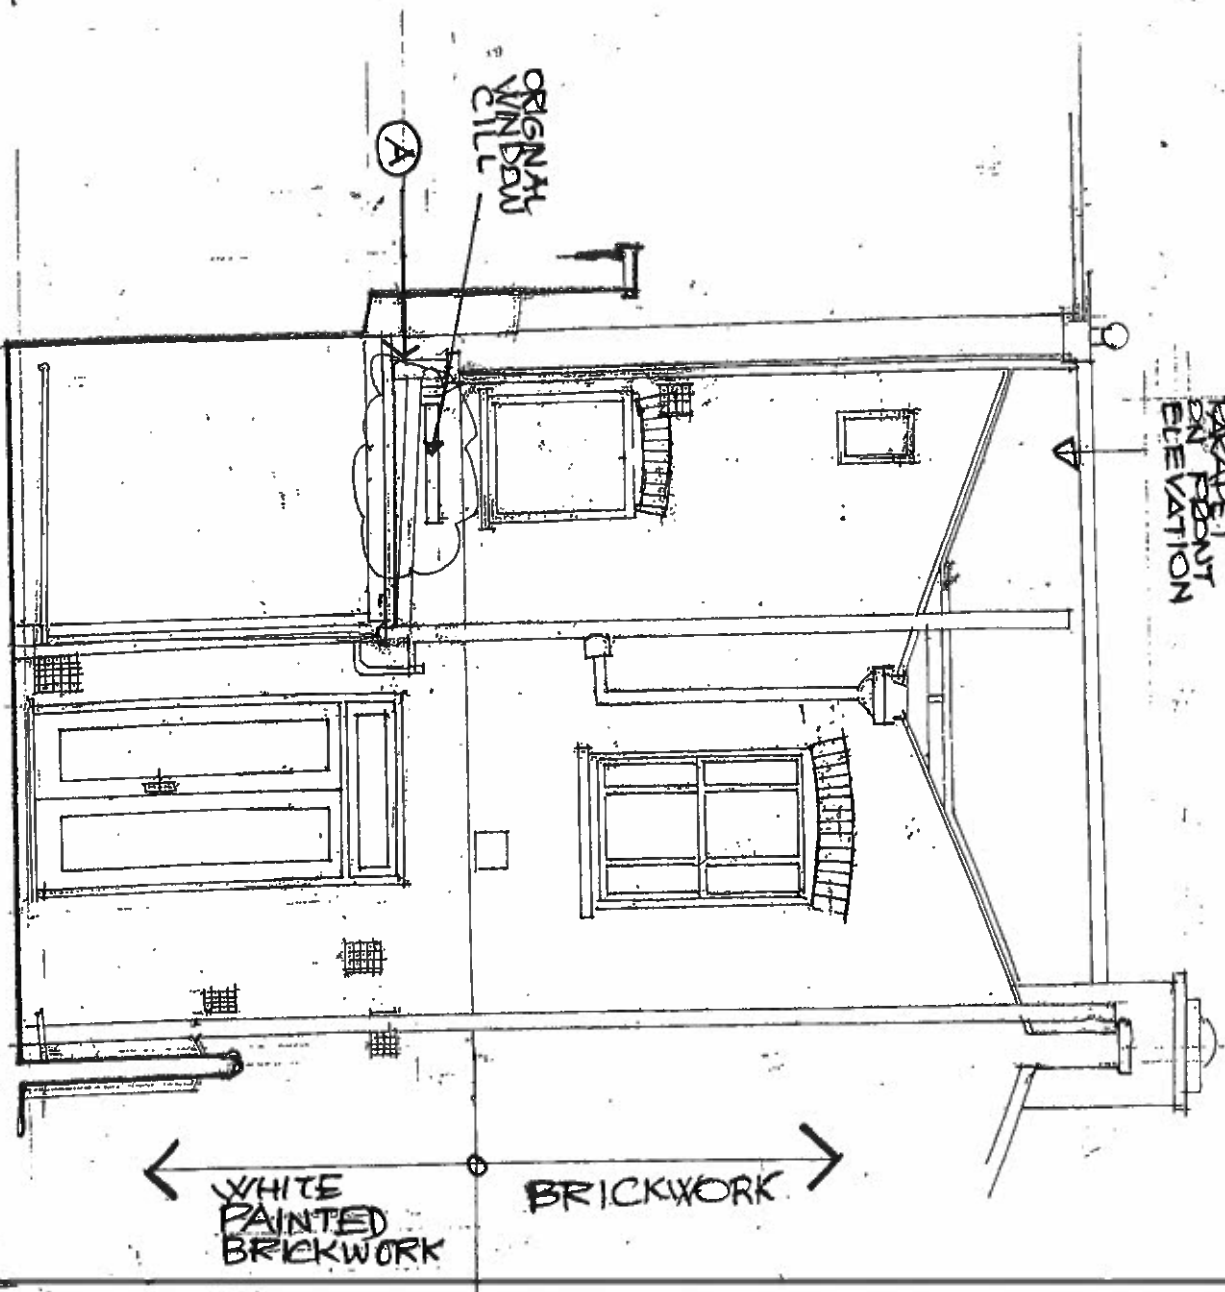

REVISIONS
 (A) 06.02.19
 ORIGINAL WINDOW GILL
 SHOWN

SKELLY STREET
 NW1 8PH
 EXISTING
 REAR ELEVATION

SCALE 1:50 @ A4
 DATE 07.11.2018
 Dwg. NO. RE 07
 REV. A

0.2 M.