


SEE ROOF PLAN
RE 02 FOR REPAIR WORKS
TO ROOF COVERINGS.

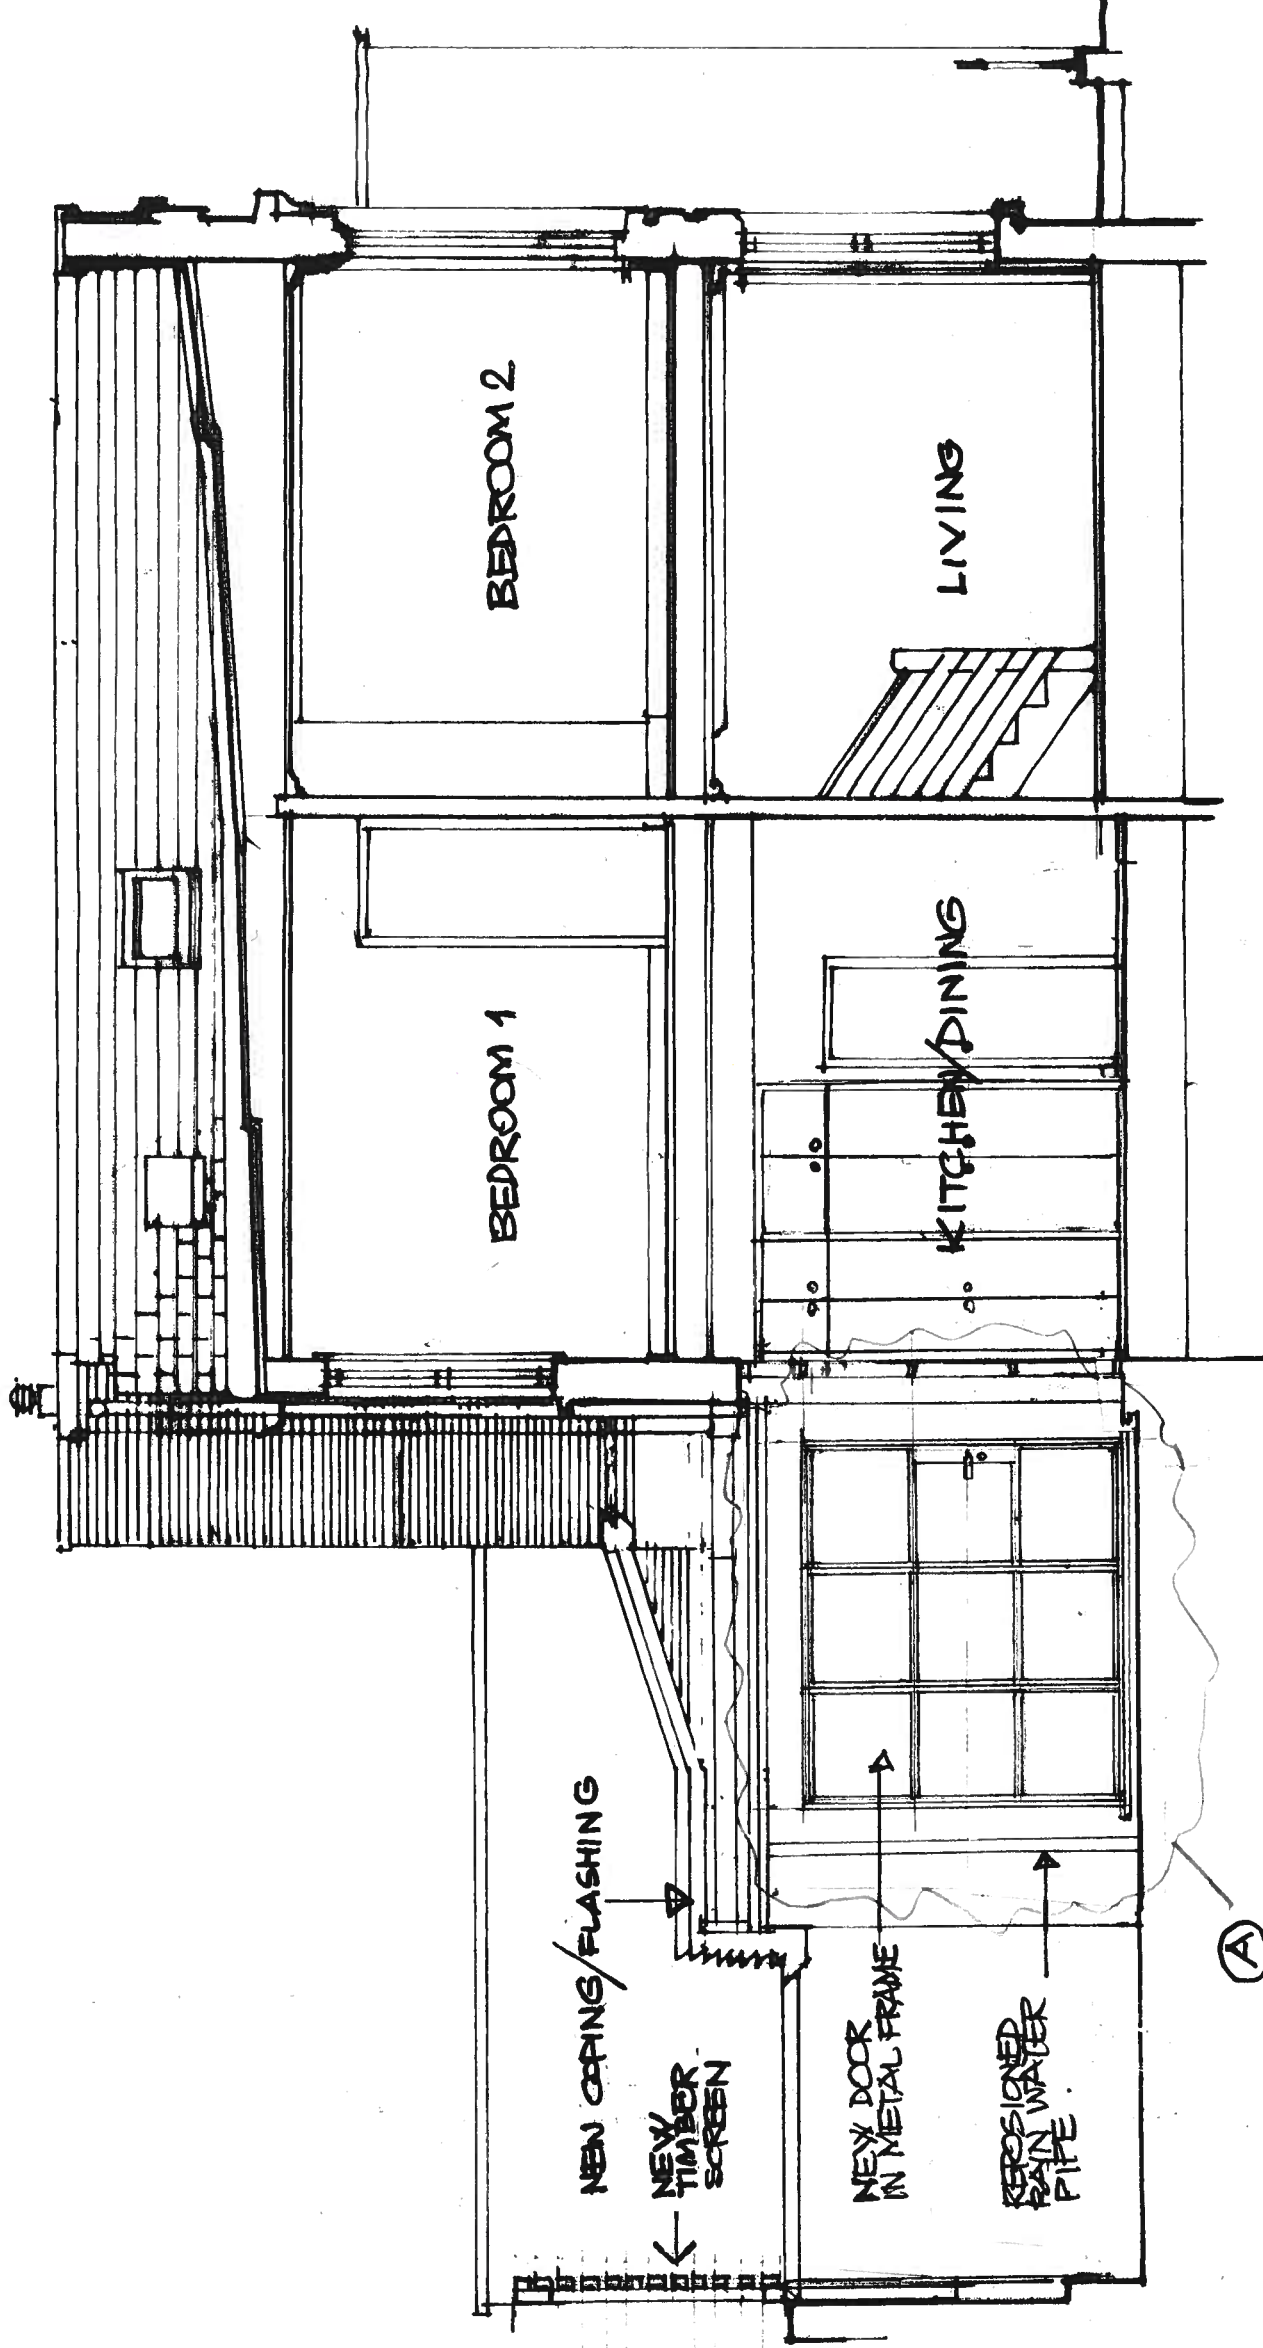

REVISIONS
06.02.18
A) NEW DOOR ADDED
TO REAR EXTENSION
WEST WALL.
RAIN WATER PIPE
POSITION AMENDED
ACCORDINGLY

PROPOSED

OSGELY STREET

NW1 8PH

TITLE
LONG SECTION.
PROPOSED.

SCALE 1:50 @ A3

DATE 07.11.2018

DRG. NO.

RE 05

REV.

A

SEE DRAWING RE 03
FOR SECTION REFERENCE

