



| PL-0 | 10-01-19 | For planning     |  |
|------|----------|------------------|--|
| Rev. | Date     | Reason for Issue |  |

Project


n8 Kentish town road

No 10-12 Kentish Town road No 8 Kentish Town road

ما±ام

Existing Ground Floor plan

| b No.    | Date         | Drawn    |
|----------|--------------|----------|
| 703      | January 2019 | LP       |
|          |              |          |
| cale     | Drawing No.  | Revision |
| :50_@A1  | E001         | xx       |
| :100_@A3 |              |          |
|          |              | 1        |

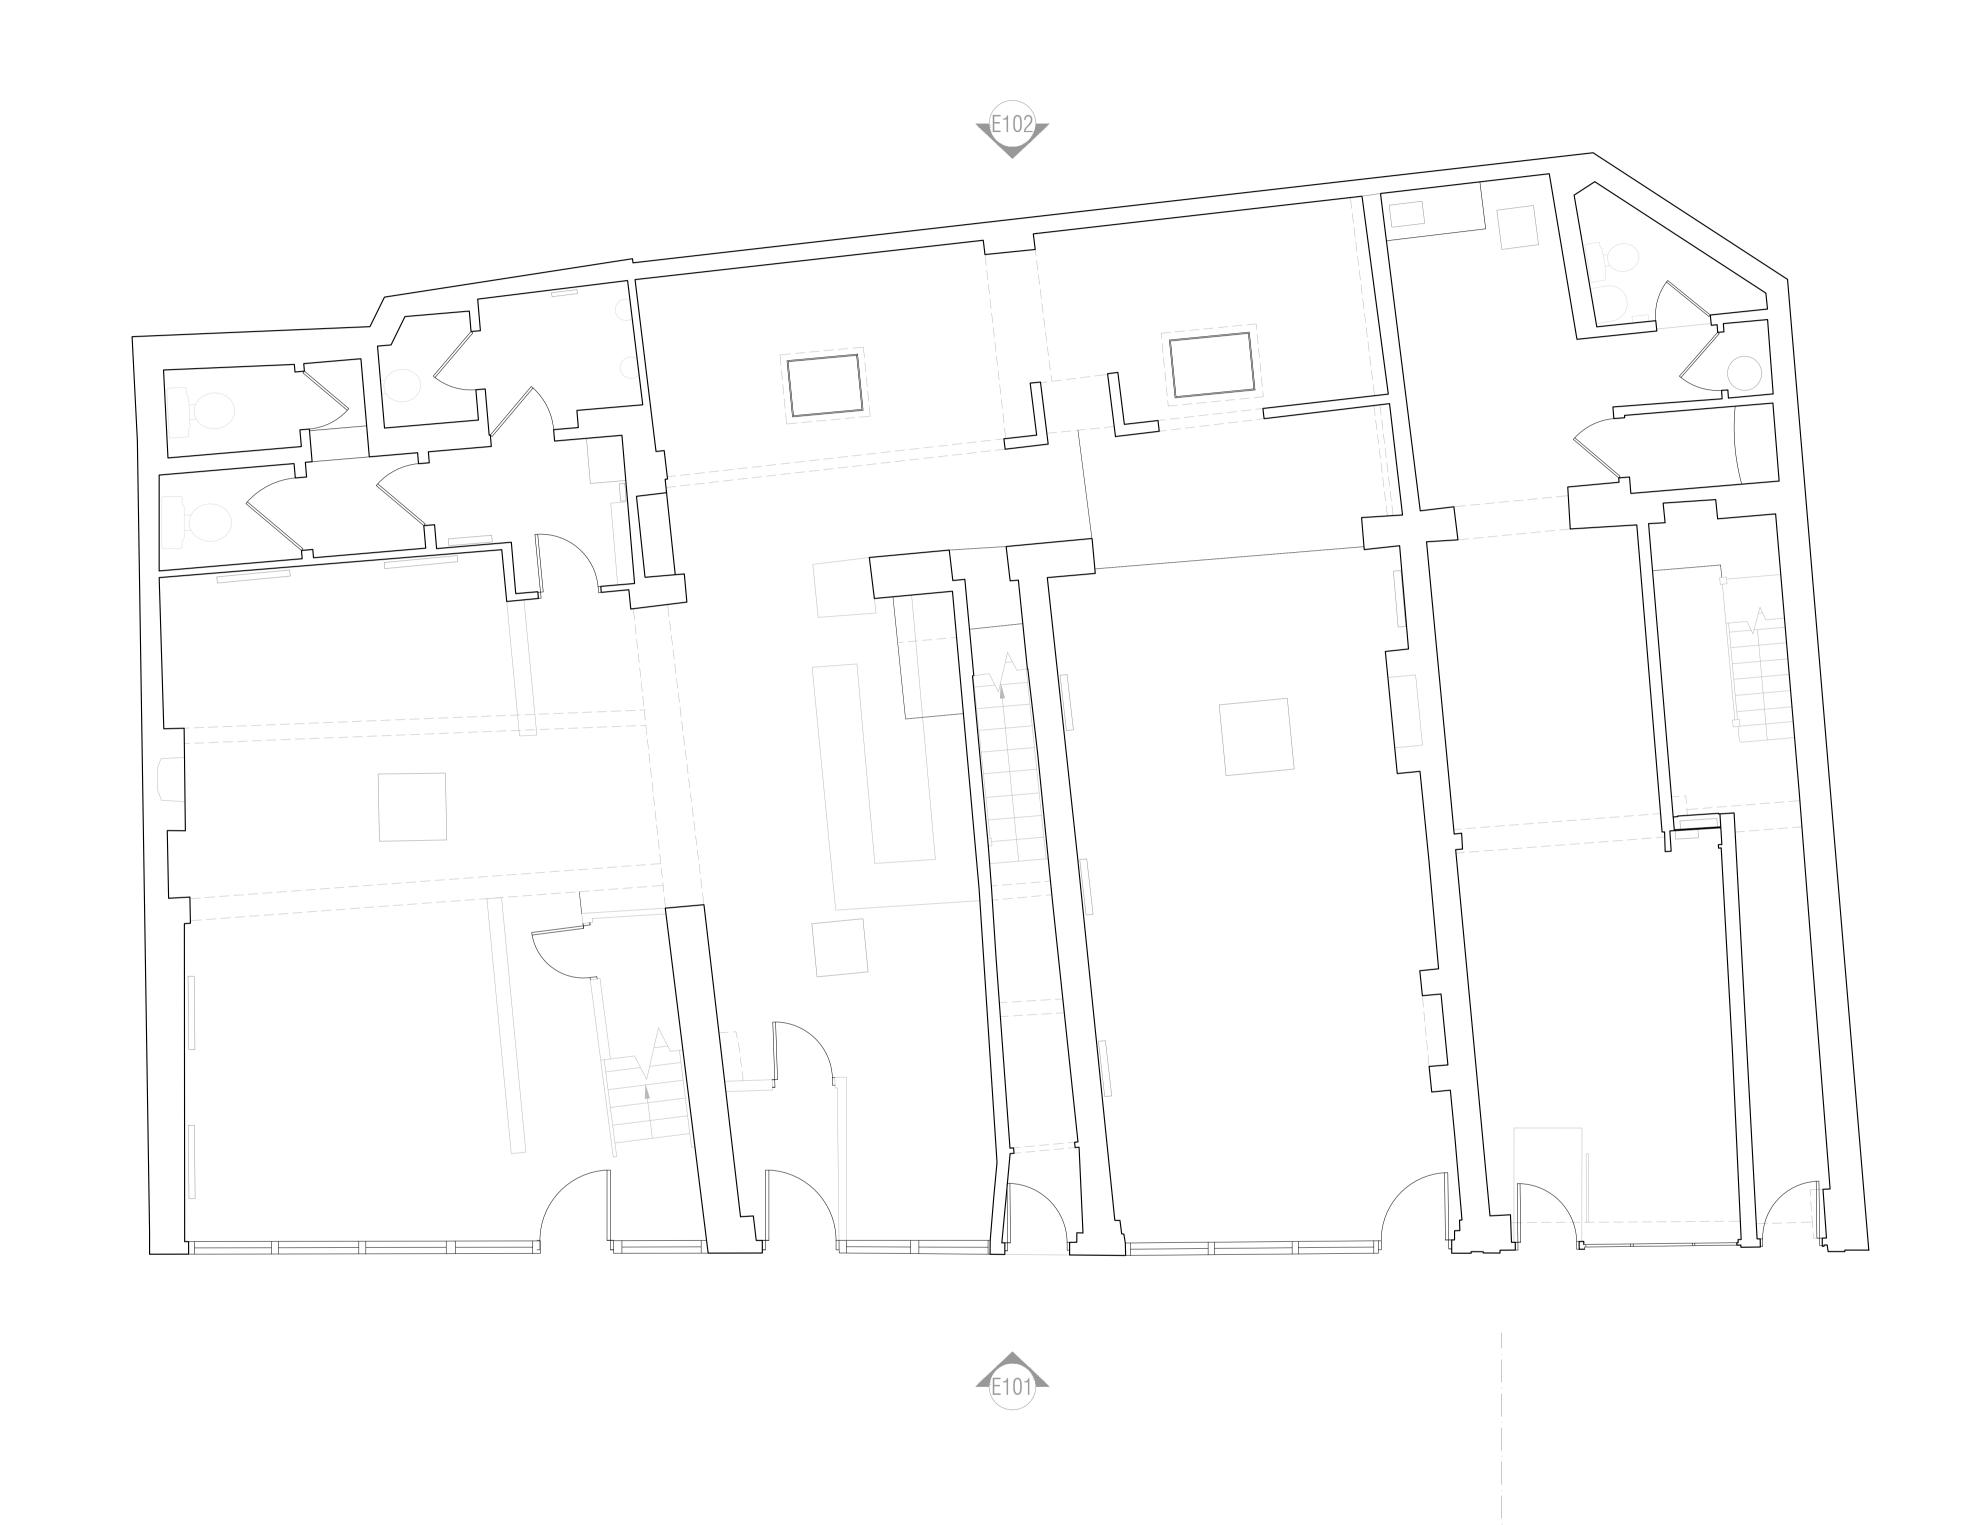

n10-12 Kentish town road