




NOTES:
This drawing may not be copied, reproduced or given to any third parties for any reason whatsoever without the written permission of Tony Thomas Design.
Please note this drawing is protected under Copyright and remains the property of Tony Thomas Design at all times.
All dimensions must be checked on site and not scaled from the drawing.
Proposals are subject to approvals by statutory authorities.

This drawing may not be copied, reproduced or given to any third parties for any reason whatsoever without the written permission of Tony Thomas Design.
Please note this drawing is protected under Copyright and remains the property of Tony Thomas Design at all times.


- Proposals are subject to approvals by statutory authorities.
1. This drawing is for the proposed construction of the site.
 2. This drawing is for the proposed construction of the site.
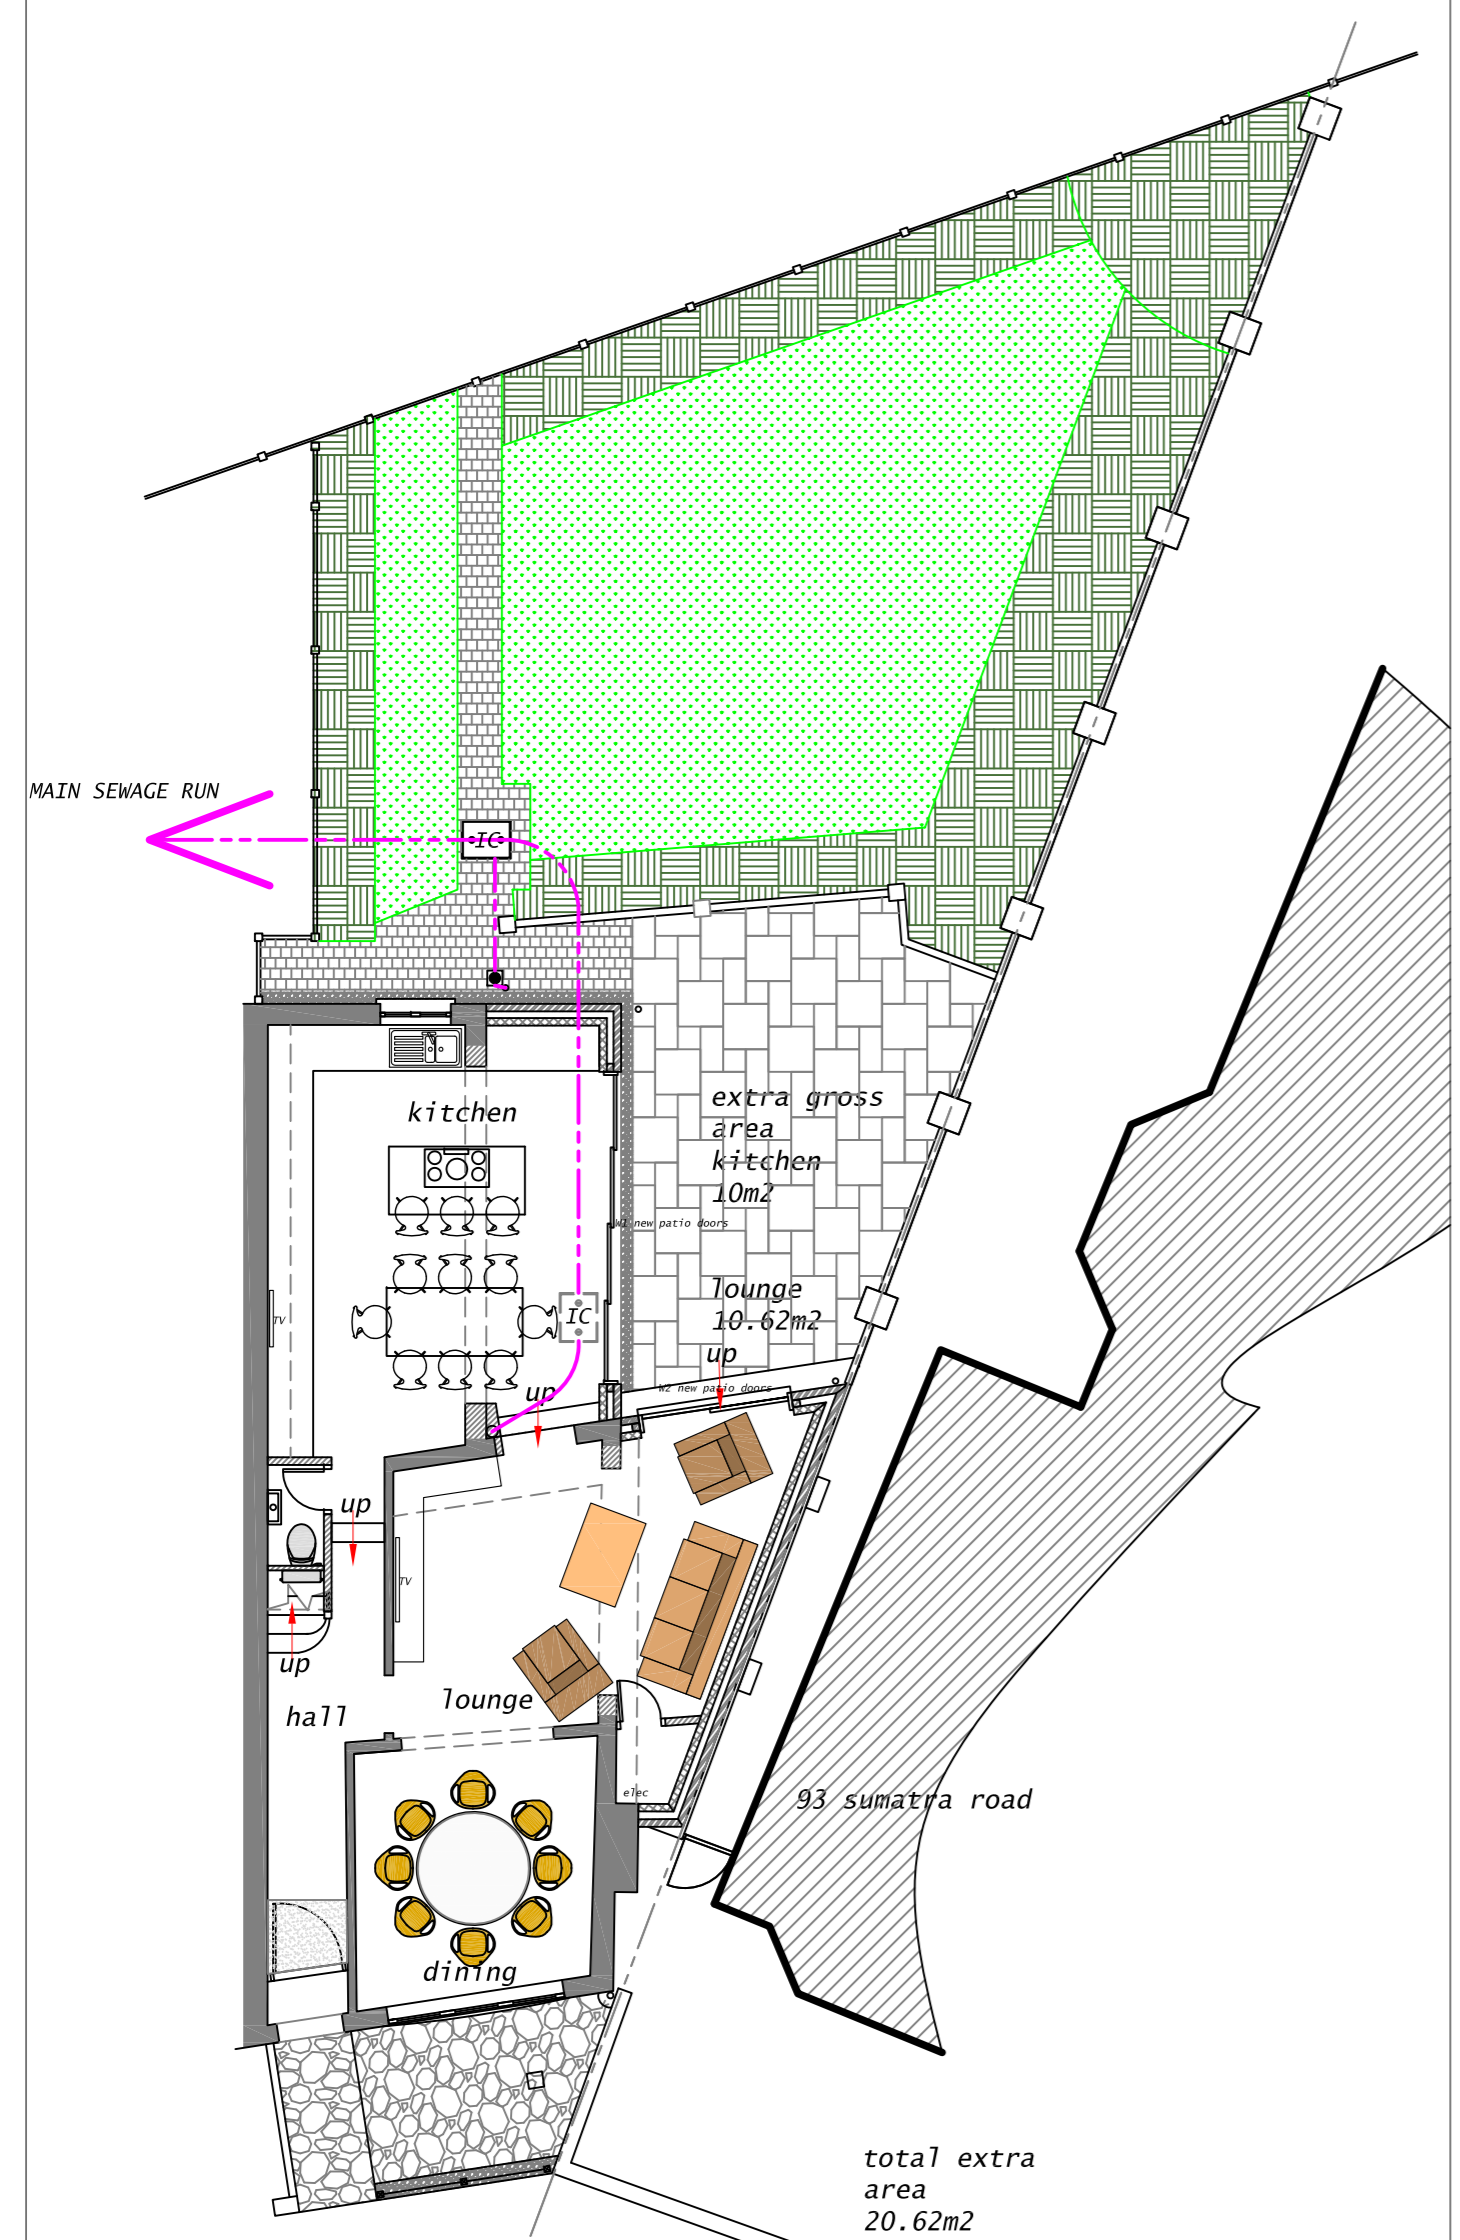

ground floor

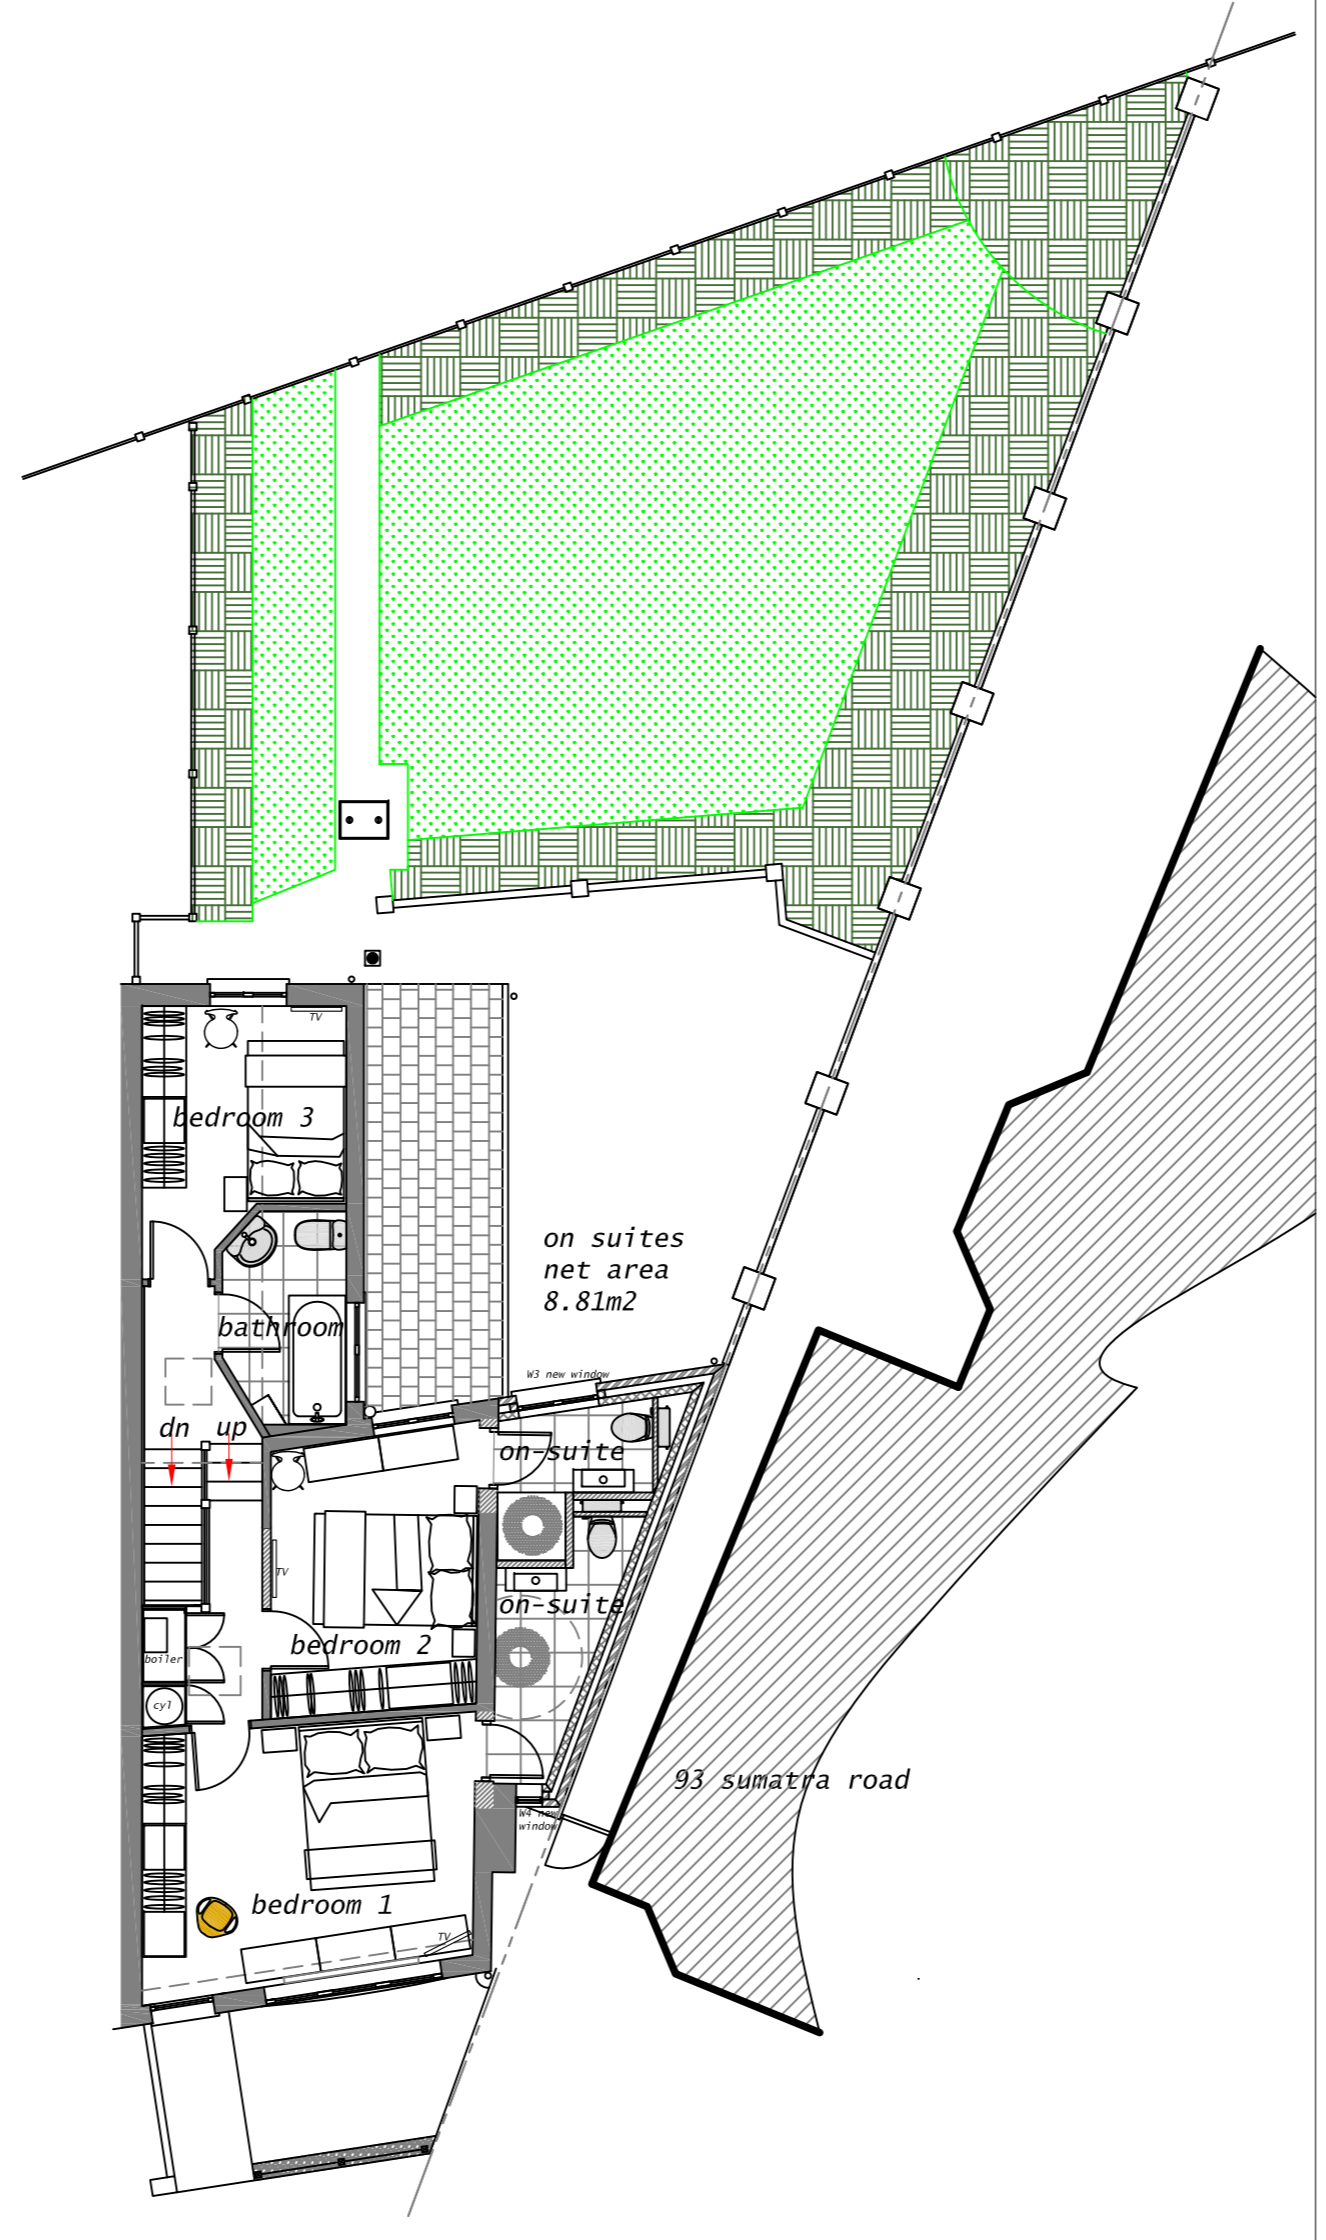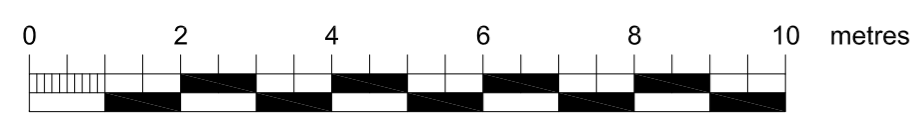

first floor

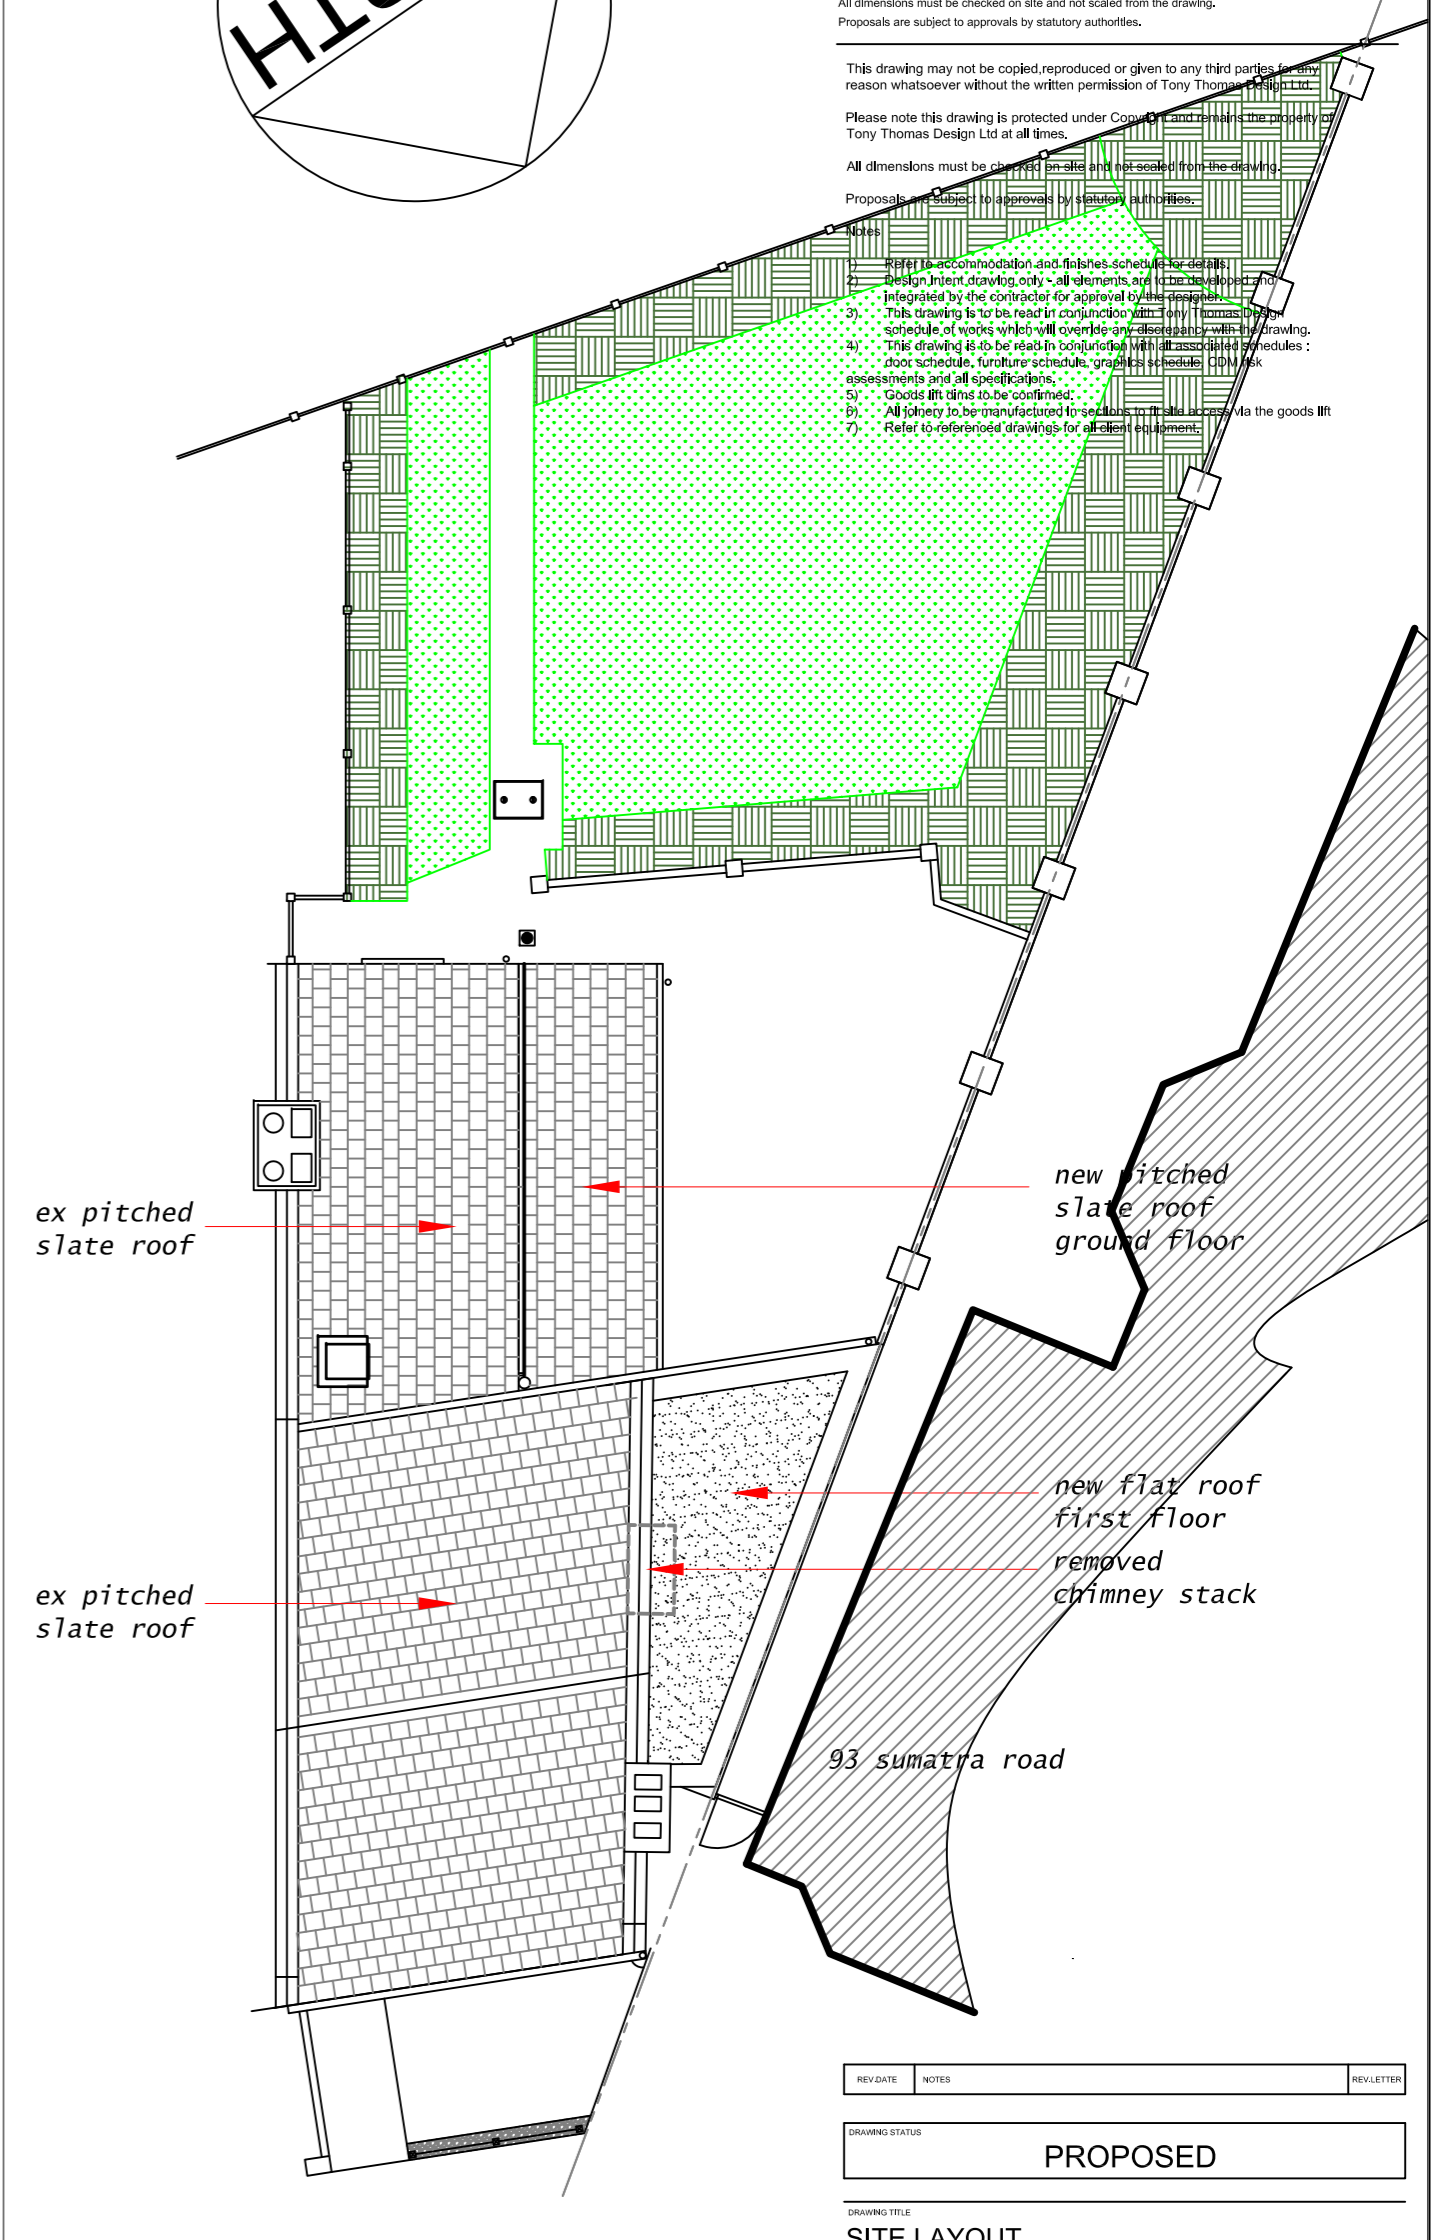

roof plan

REV/DATE	NOTES	REV/LETTER
PROPOSED		
DRAWING TITLE		
SITE LAYOUT PROPOSED SITE LAYOUT PLAN ROOF PLAN		
DRAWING NUMBER	REVISION	SCALE
100/5/03		1-100@A2
DATE		
FEB 2015		
JOB TITLE		
95 SUMATRA ROAD, WEST HAMPSTEAD LONDON, NW6 1PT		
CLIENT		
THOMAS		