


ELEVATION TO CHALTON STREET

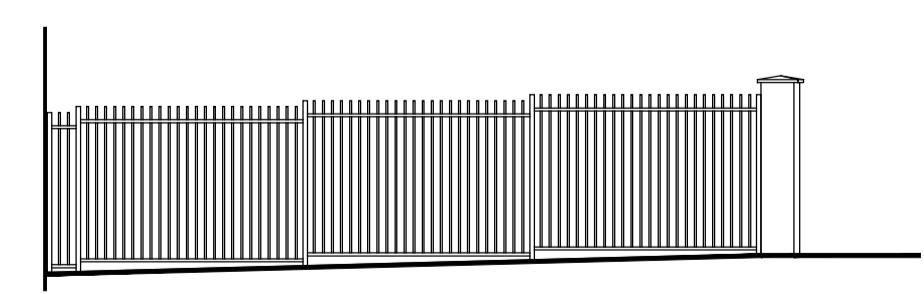

SIDE ELEVATION

| | |
|--------------------------|-------------------------------------|
| PRELIMINARY | |
| FOR APPROVAL | <input checked="" type="checkbox"/> |
| TENDER | |
| CONSTRUCTION | |
| AS BUILT | |
| TEW AND SMITH | |
| ARCHITECTS AND SURVEYORS | |

Revisions:
 A. MAY 18. PC. UPDATES TO CLIENT COMMENT.
 B. MAY 18. PC. UPDATES TO CLIENT COMMENT. FENCE/GATE BS ADDED. PLANTER OMITTED.
 C. JAN 19. PC. FENCES REALIGNED. ELEVATIONS REV'D TO SUIT. PEDESTRIAN GATE REPOSITIONED.
 D. FEB 19. PC. BASE DWARF WALL OMITTED.

Project:
SAFESTORE
 CHALTON STREET
 CAMDEN NW1 1NR

Title:
PROPOSED SITE PLAN 2 of 2
 (147 to 158)

| | | |
|-----------------|--|--------|
| Date: MAY 18 | Dwg No. 4458/11 | Rev: D |
| Scale: 1:100@A1 | | |
| Drawn: PC | | |
| Checked: BF | © Proprietor: Tew and Associates Limited | |

QUOITS HOUSE, 4 HARBOROUGH ROAD,
 KINGSTHORPE, NORTHAMPTON, NN2 7AZ
 TEL: (01604)791197 FAX: (01604) 717991
 EMAIL: architects@tewassociates.co.uk
 WEB: www.tewassociates.co.uk