

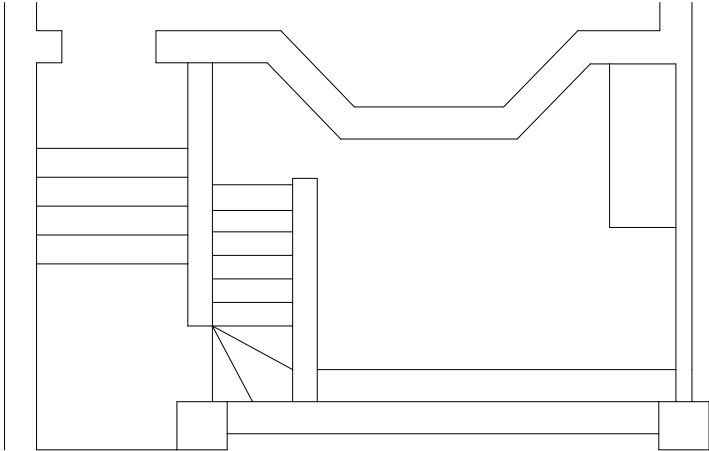


Existing Front Garden Plan

 

Ground level plan

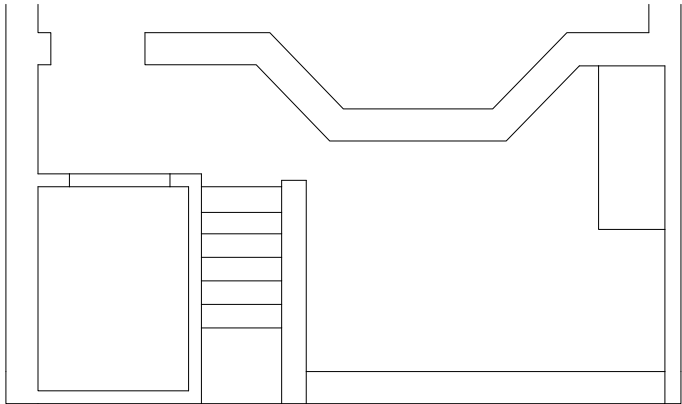

Lower ground level plan



DESIGNER:

Mark Lewis
Tel: 020 3490 1140

MAIN CONTRACTOR:

Mg Professional Ltd
Mariusz Gajewski
07789 108177

CLIENT:

Adam & Julietta
Gishen

Tel:

PROJECT:

Basement
29 Willow Road
NW3 1TL

DRAWN BY:

ALM

ISSUE:

February 12, 2019

SCALE:




1:50 @A3

Drawing:

Revision:



Proposed Front Garden Plan

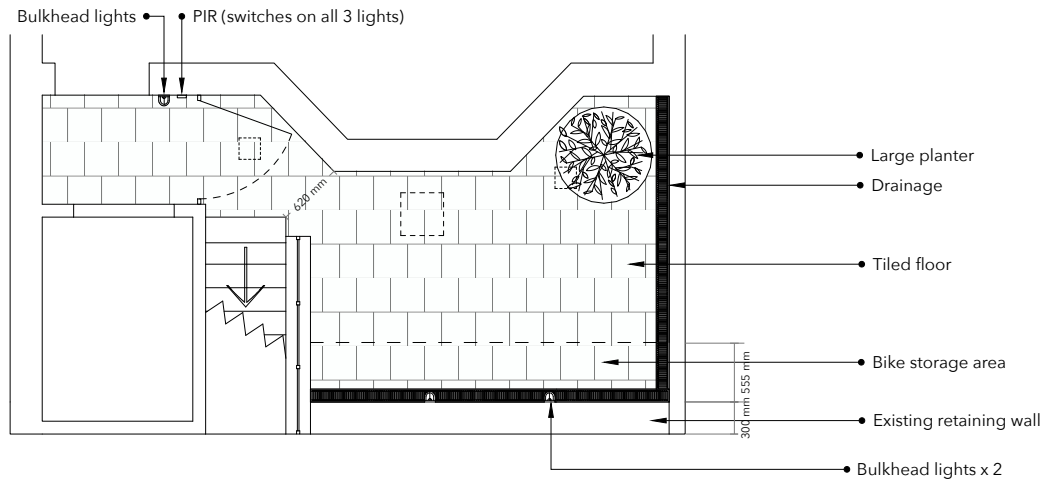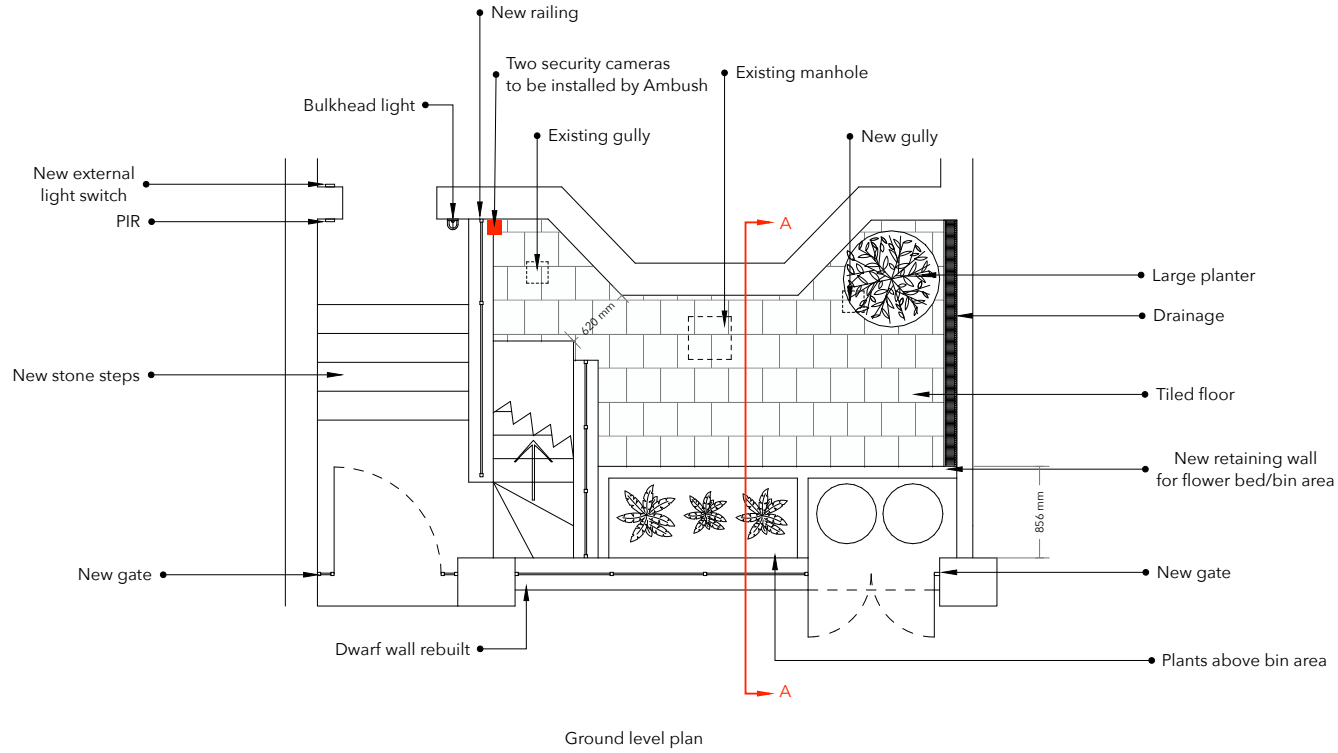 

DESIGNER:

Mark Lewis
Tel: 020 3490 1140

MAIN CONTRACTOR:

Mg Professional Ltd
Mariusz Gajewski
07789 108177

CLIENT:

Adam & Julietta
Gishen

Tel:

PROJECT:

Basement
29 Willow Road
NW3 1TL

DRAWN BY:

ALM

ISSUE:

February 12, 2019

SCALE:

1:50 @A3

Drawing:

Revision:

Existing Front Elevation



DESIGNER:

Mark Lewis
Tel: 020 3490 1140

MAIN CONTRACTOR:

Mg Professional Ltd
Mariusz Gajewski
07789 108177

CLIENT:

Adam & Julietta
Gishen

Tel:

PROJECT:

Basement
29 Willow Road
NW3 1TL

DRAWN BY:

ALM

ISSUE:

February 12, 2019


SCALE:

1:50 @A3

Drawing:

Revision:

Proposed Front Elevation

 

DESIGNER:

Mark Lewis
Tel: 020 3490 1140

MAIN CONTRACTOR:

Mg Professional Ltd
Mariusz Gajewski
07789 108177

CLIENT:

Adam & Julietta
Gishen

Tel:

PROJECT:

Basement
29 Willow Road
NW3 1TL

DRAWN BY:

ALM

ISSUE:

February 12, 2019


SCALE:

1:50 @A3

Drawing:

Revision:

Front Railing Elevation

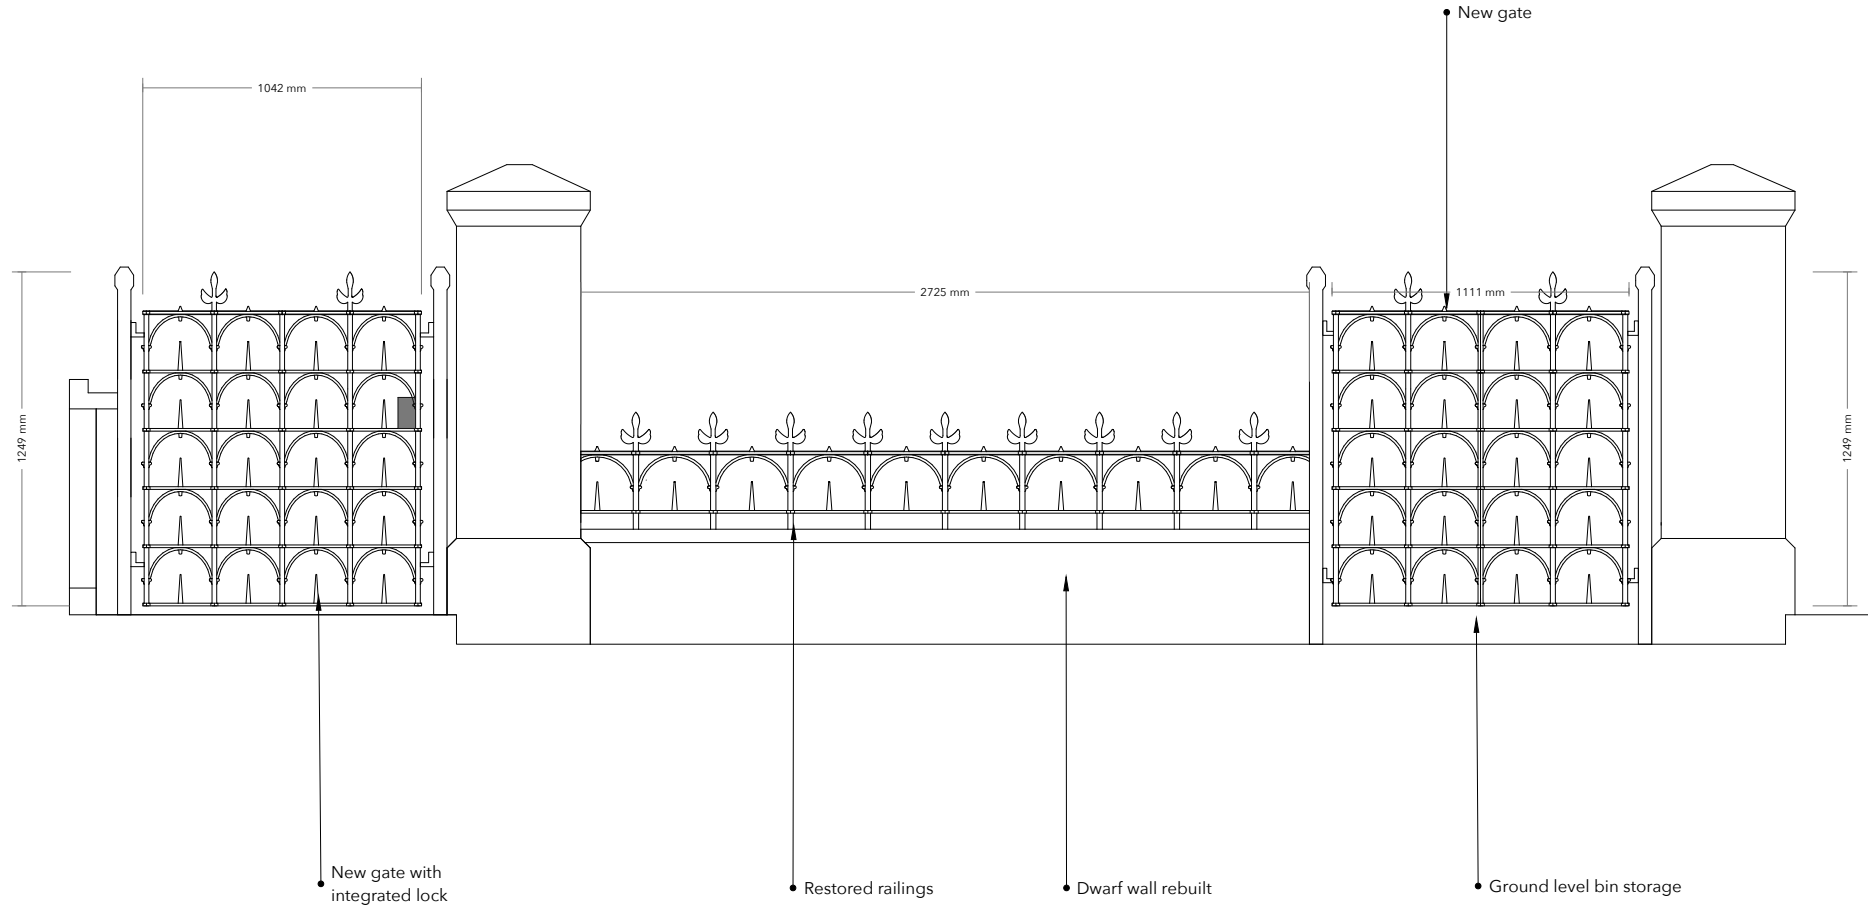

DESIGNER:
Mark Lewis
Tel: 020 3490 1140

MAIN CONTRACTOR:
Mg Professional Ltd
Mariusz Gajewski
07789 108177

CLIENT:

Tel:

PROJECT:
Basement
29 Willow Road
NW3 1TL

DRAWN BY:
ALM

ISSUE:
February 12, 2019

SCALE:
1:20 @A3

Drawing:

Revision:



Front Railing Detail



DESIGNER:

Mark Lewis
Tel: 020 3490 1140

MAIN CONTRACTOR:

Mg Professional Ltd
Mariusz Gajewski
07789 108177

CLIENT:

Tel:

PROJECT:

Basement
29 Willow Road
NW3 1TL

DRAWN BY:

ALM

ISSUE:


February 12, 2019

SCALE:


1:10 @A3

Drawing:

Revision:

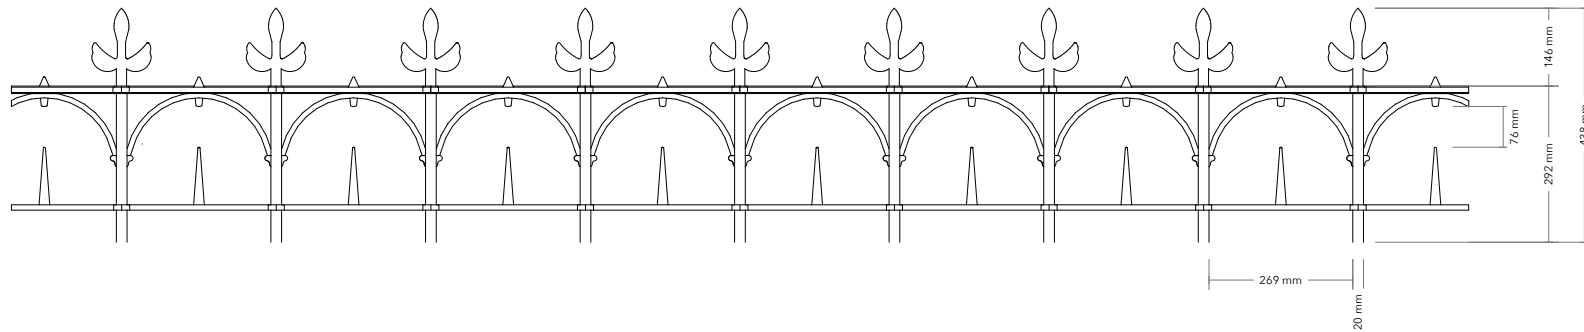

Front Garden East Elevation

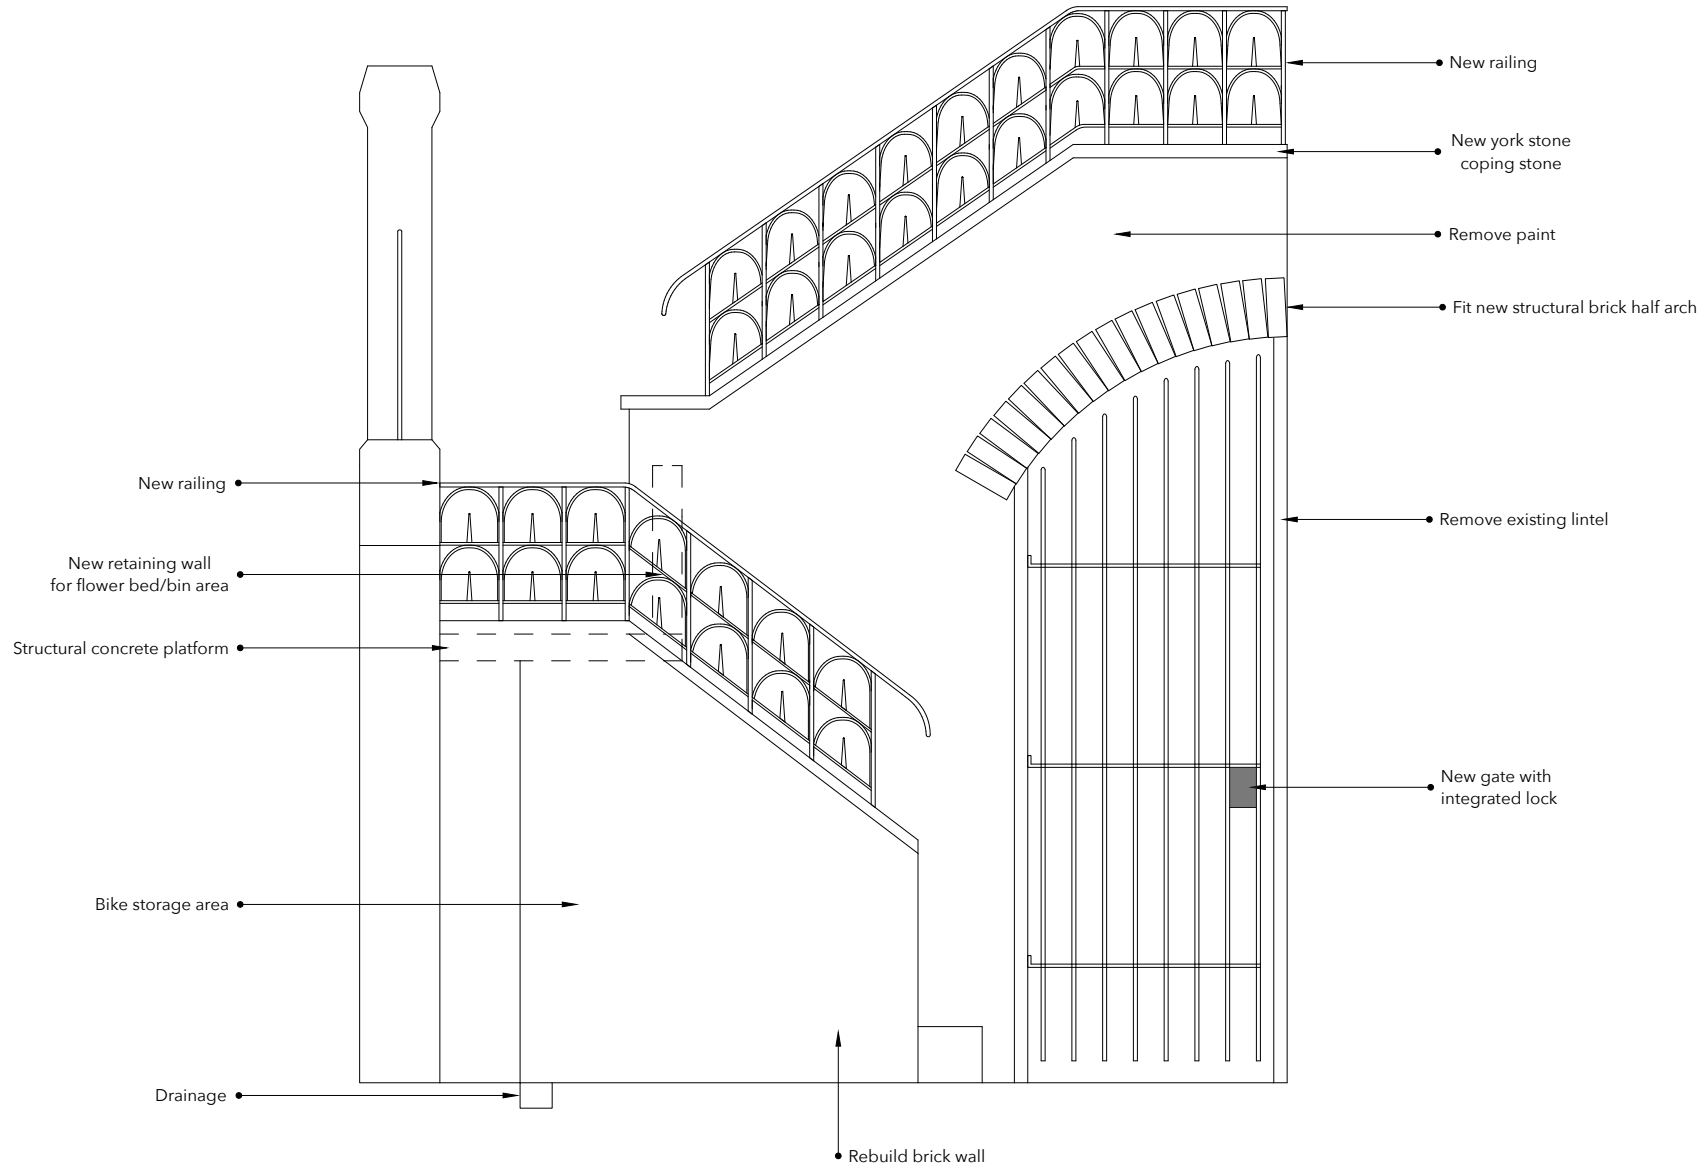

DESIGNER:

Mark Lewis
Tel: 020 3490 1140

MAIN CONTRACTOR:

Mg Professional Ltd
Mariusz Gajewski
07789 108177

CLIENT:

Tel:

PROJECT:

Basement
29 Willow Road
NW3 1TL

DRAWN BY:

ALM

ISSUE:

February 12, 2019


SCALE:

1:20 @A3

Drawing:

Revision:

Front Garden North Elevation

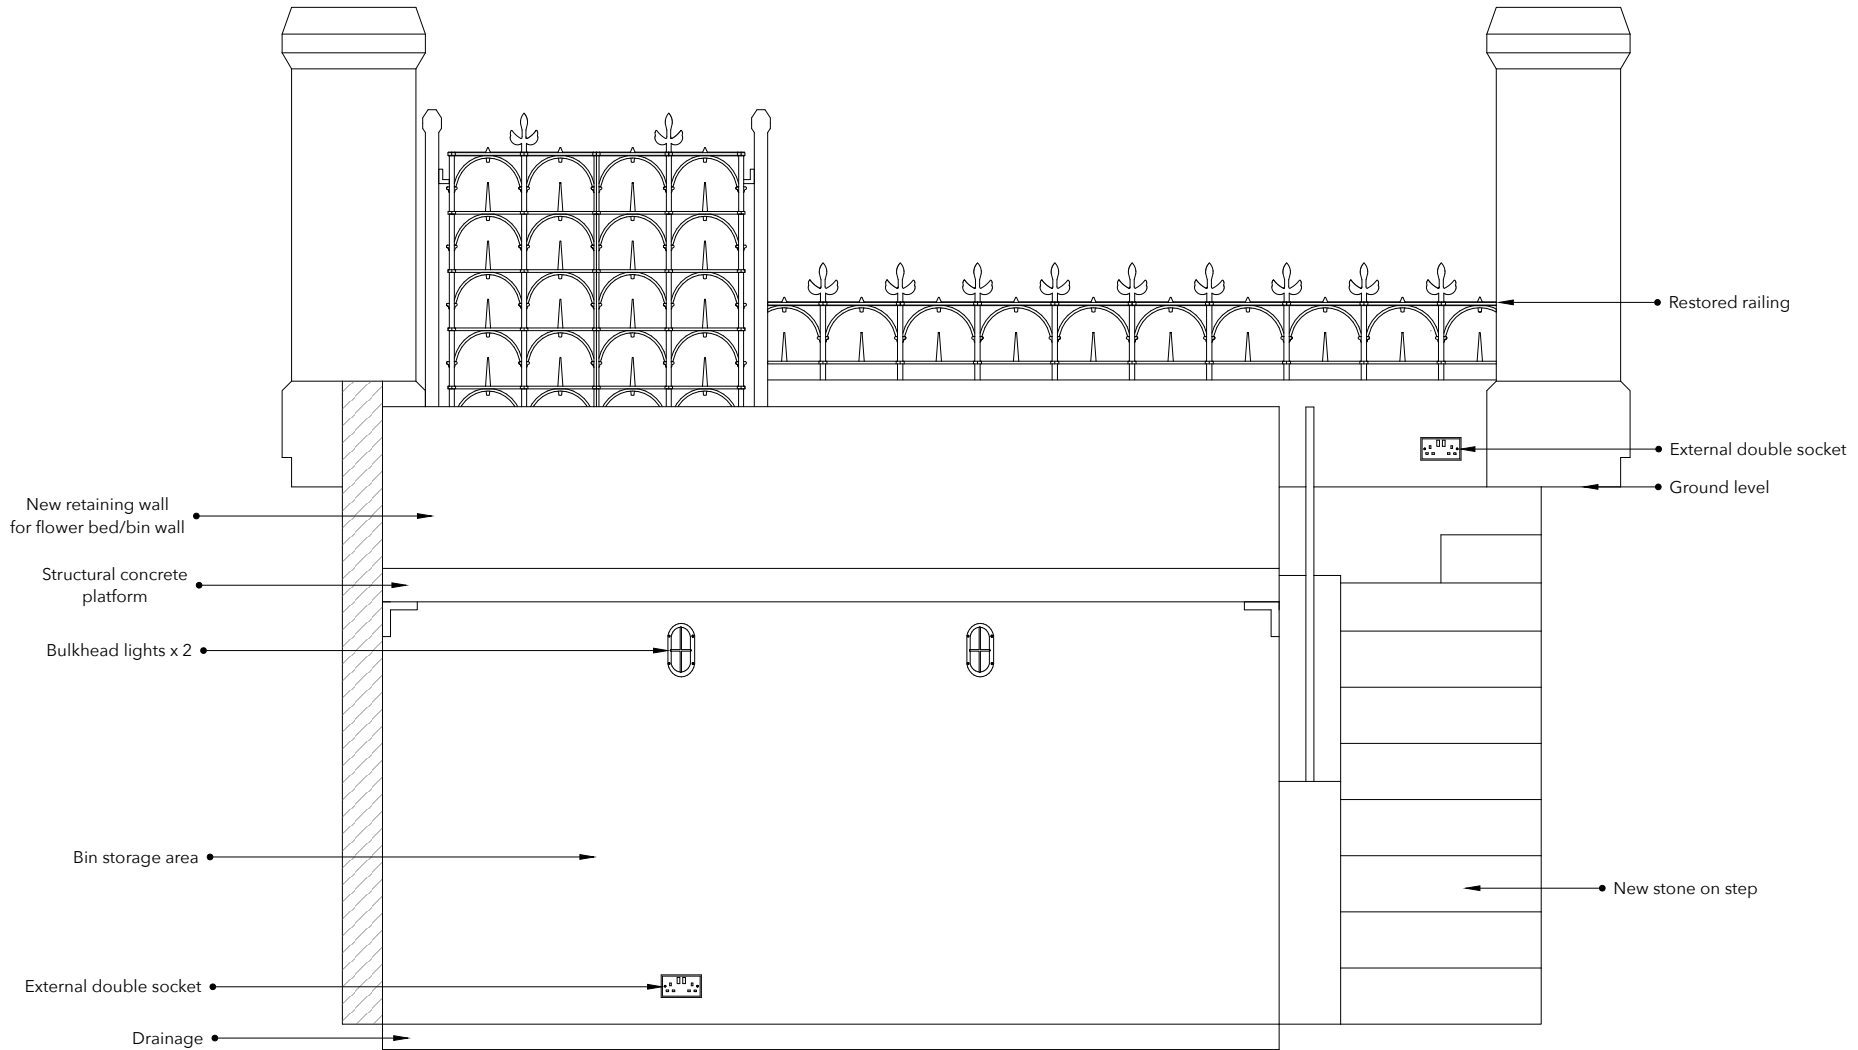

DESIGNER:

Mark Lewis
Tel: 020 3490 1140

MAIN CONTRACTOR:

Mg Professional Ltd
Mariusz Gajewski
07789 108177

CLIENT:

Adam & Julietta
Gishen

Tel:

PROJECT:

Basement
29 Willow Road
NW3 1TL

DRAWN BY:

ALM

ISSUE:

February 12, 2019

SCALE:

1:20 @A3

Drawing:

Revision:

Front Garden West Elevation



DESIGNER:
Mark Lewis
Tel: 020 3490 1140

MAIN CONTRACTOR:
Mg Professional Ltd
Mariusz Gajewski
07789 108177

CLIENT:
Adam & Julietta
Gishen

Tel:

PROJECT:
Basement
29 Willow Road
NW3 1TL



DRAWN BY:
ALM

ISSUE:
February 12, 2019


SCALE:
1:20 @A3

Drawing:

Revision:

 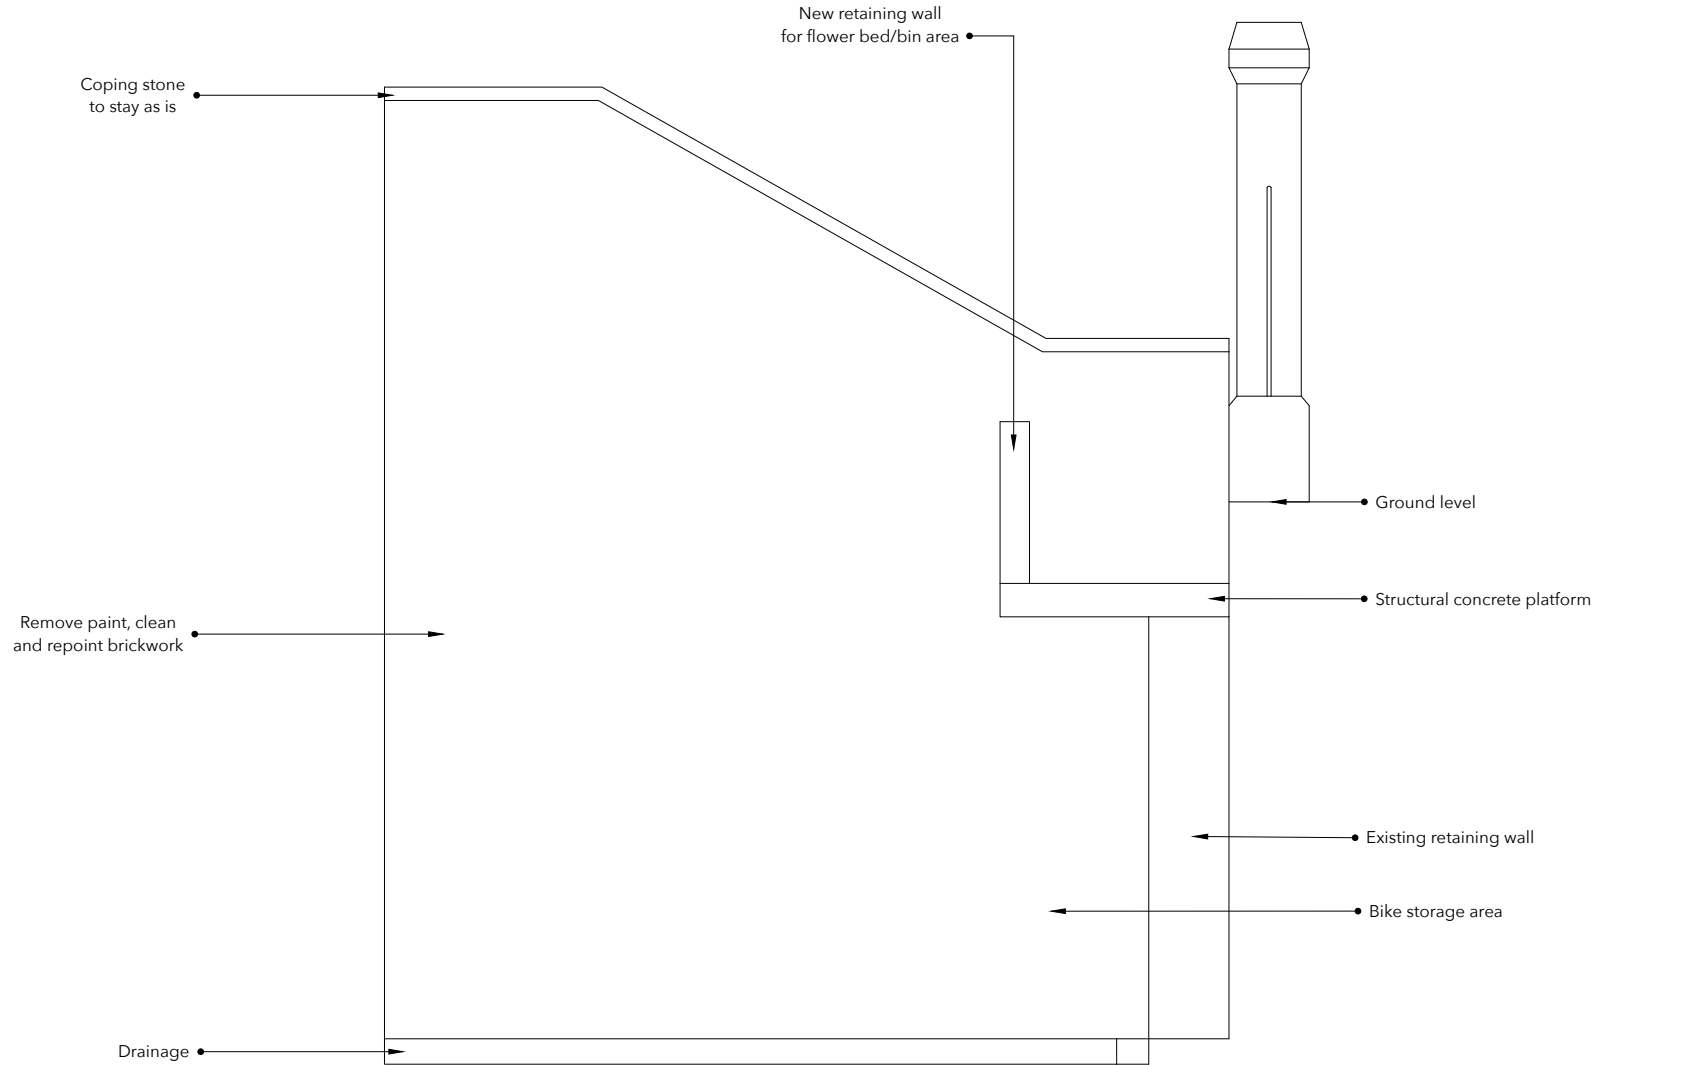

Proposed Front Garden Section A

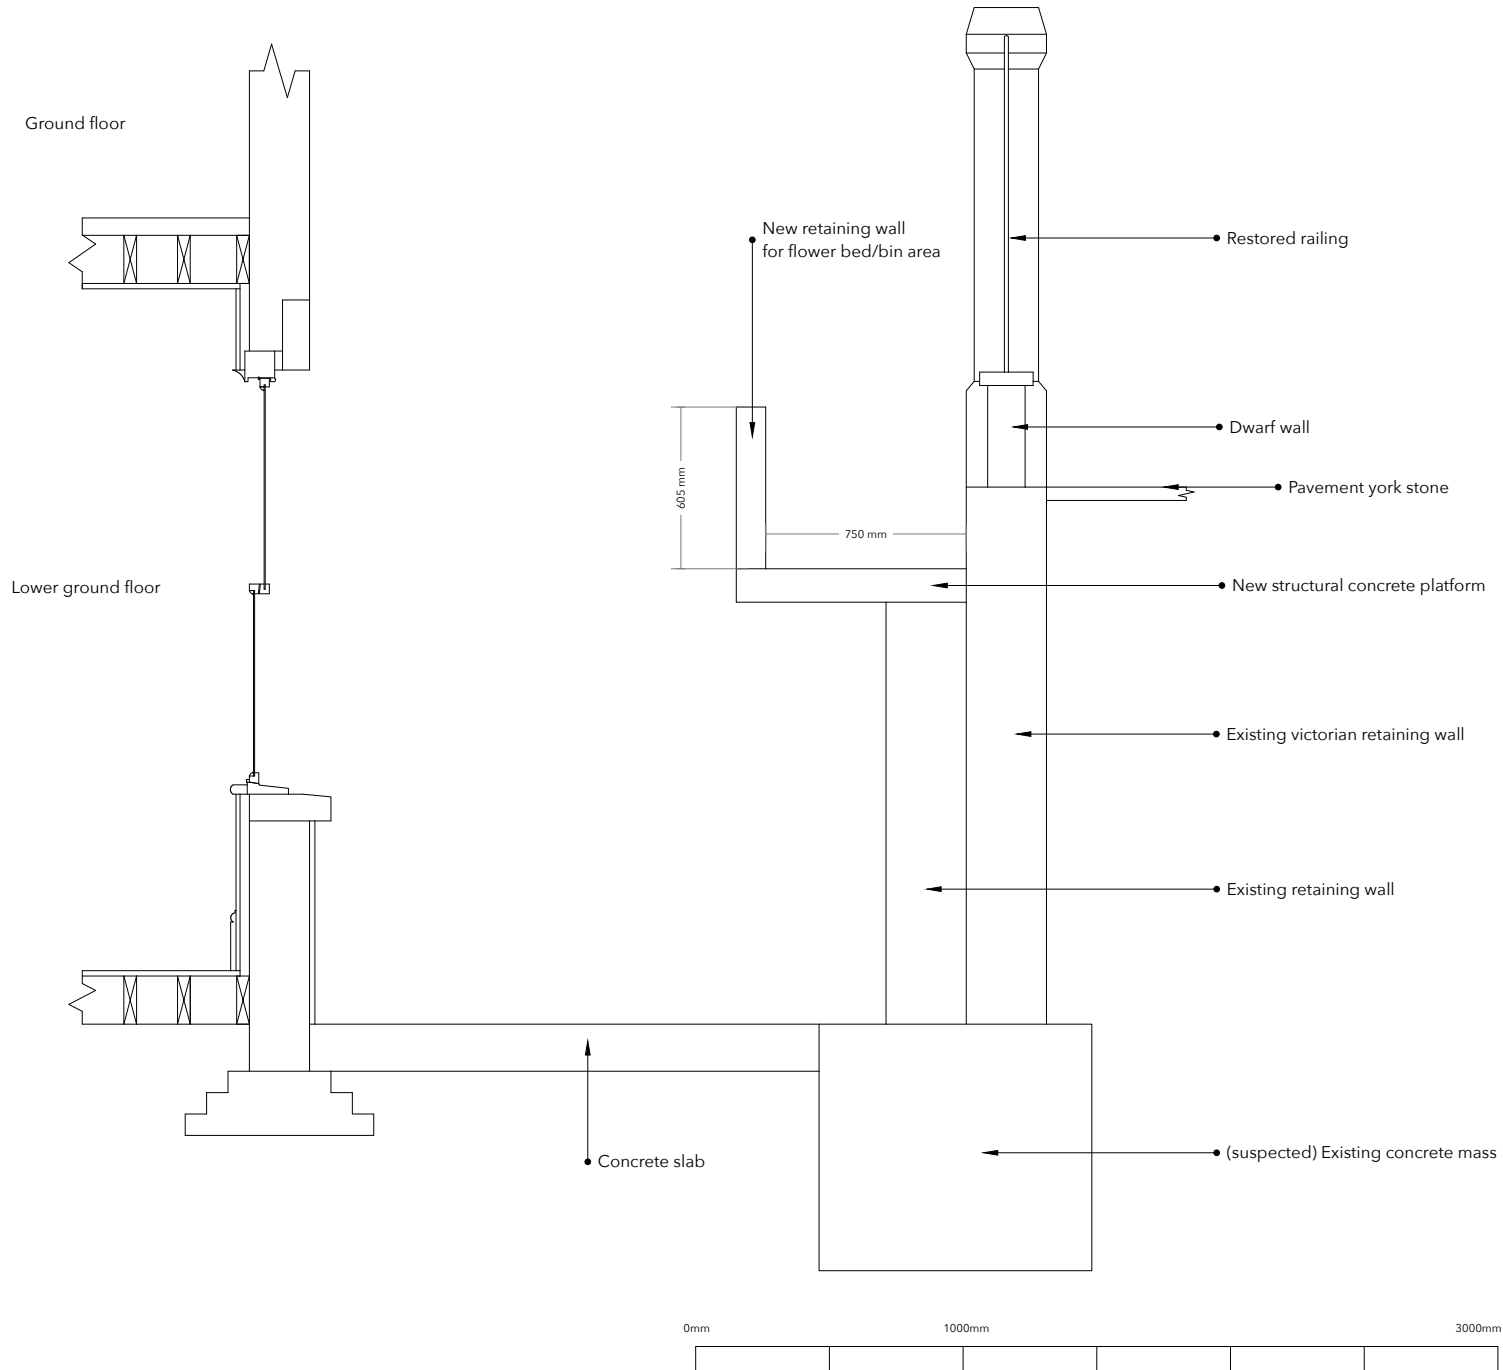

DESIGNER:

Mark Lewis
Tel: 020 3490 1140

MAIN CONTRACTOR:

Mg Professional Ltd
Mariusz Gajewski
07789 108177

CLIENT:

Adam & Julietta
Gishen

Tel:

PROJECT:

Basement
29 Willow Road
NW3 1TL

DRAWN BY:

ALM

ISSUE:

February 12, 2019

SCALE:

1:20 @A3

Drawing:

Revision: