
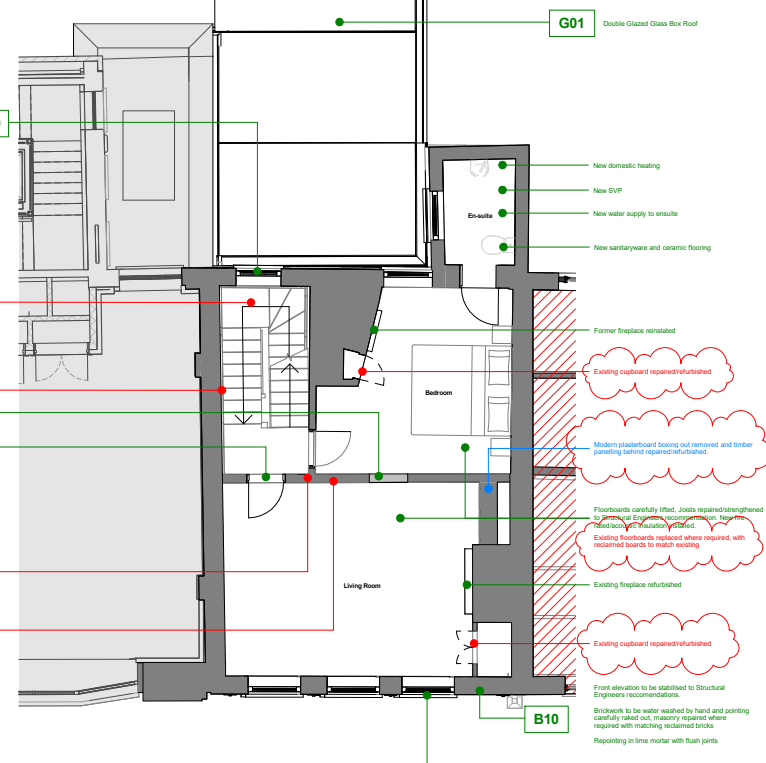


1 No. 26 Denmark Street Proposed First Floor Plan
Scale: 1 : 50

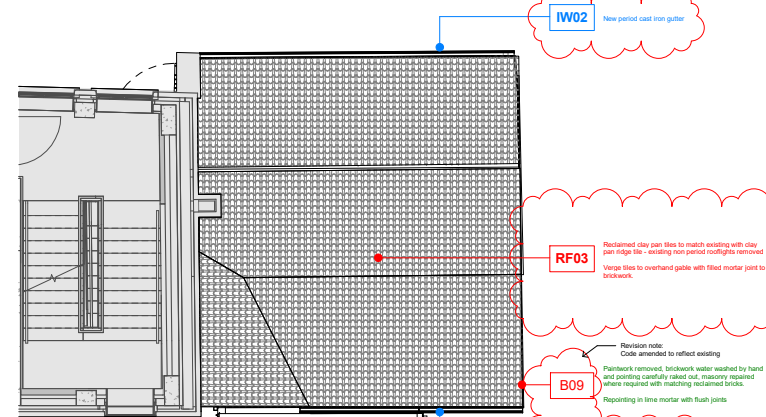

2 No. 26 Denmark Street Proposed Second Floor Plan
Scale: 1 : 50

Key Plan:

CDM:

Risks

Refer to the Risk Register for more information.

Revised/New annotation (proposed works)

Consented annotation replicated from consented drawings for clarity

Consented annotation

Outside Orms Scope

Project: St Giles Circus

Project Number: 1793

Drawing Title: No. 26 Denmark Street Proposed First & Second Floor plans

Drawing No. 1793PL018-01

Scale@A1: 1 : 50

Issued for: S2 - INFORMATION

Revision: P08 17.01.19 Issued for Information

Orms

1 Oliver's Yard
55-71 City Road
London
EC1Y 1HQ
0207 833 8533
orms@orms.co.uk
orms.co.uk

Do not scale. All dimensions to be confirmed on site. Information contained in this drawing is the sole copyright of Orms designers + architects ltd and is not to be reproduced without permission.