


OS PLAN

Scale 1:1250@A3

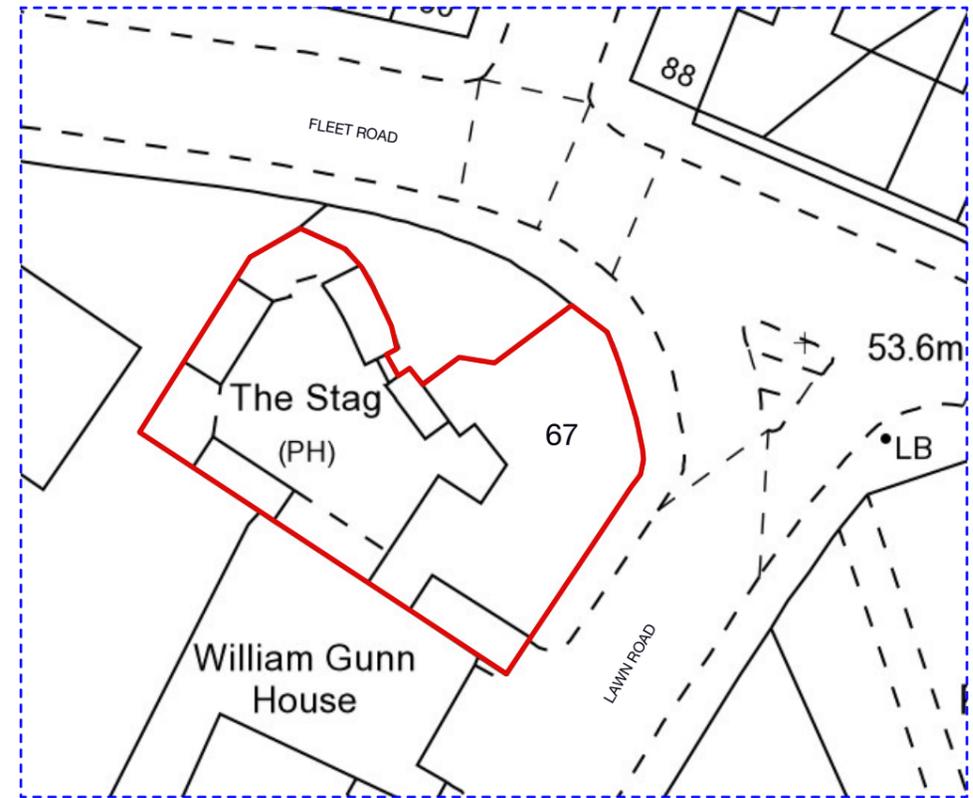

BLOCK PLAN

Scale 1:500@A3



LOCATION AND SITE PLAN



**Alexander
Martin
Architects**

22-24 Kingsford Street
London NW5 4JT
T. +44.0.20.3290.3540
E. info@amarchitects.co.uk
W. amarchitects.co.uk



© Alexander Martin Architects Limited. DO NOT SCALE.
All drawings are to be read in conjunction with the relevant structural and
services drawings. All dimensions to be checked on site by Contractor. Report
any discrepancies to AMA prior to construction.

Revisions

Status

PLANNING

Client

JONATHAN PERRITT

Project

67 FLEET ROAD, NW3 2QU



Drawing title

LOCATION & SITE PLAN

Drawn Checked

TG AM

Scale Date

1:100@A3 13.07.2018

Drawing No Rev

185-LOC-001 -