




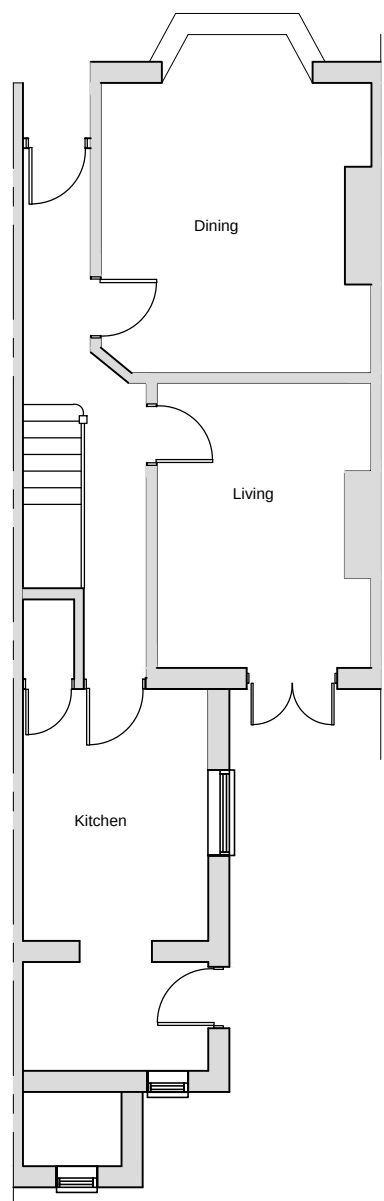

PRE-EXISTING GROUND FLOOR PLAN
1:100

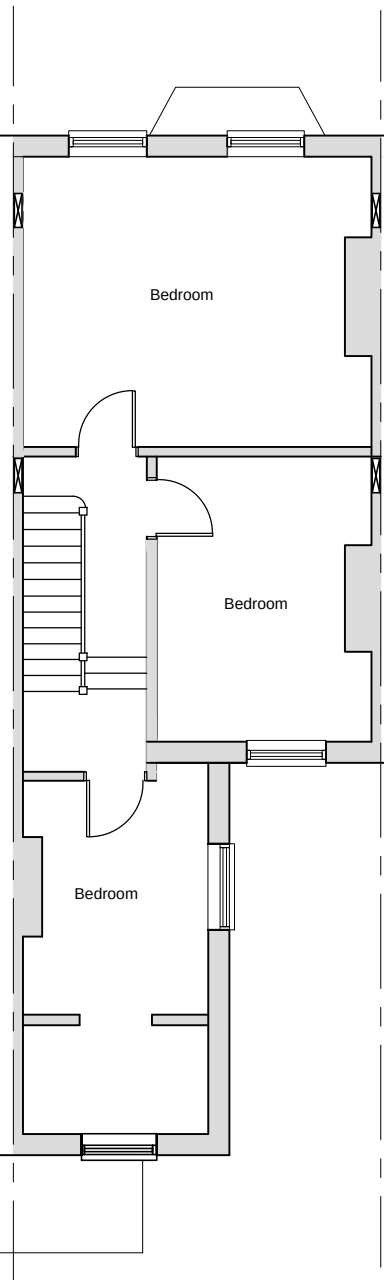


PRE-EXISTING FIRST FLOOR PLAN
1:100

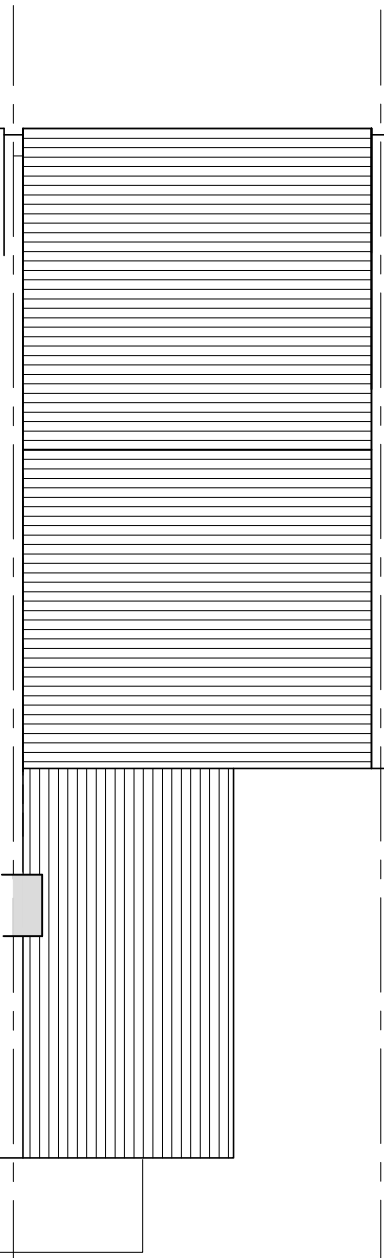


PRE-EXISTING SECOND FLOOR PLAN
1:100


0 1 2 3 4 5 6 7 8 9 10
SCALE 1:50

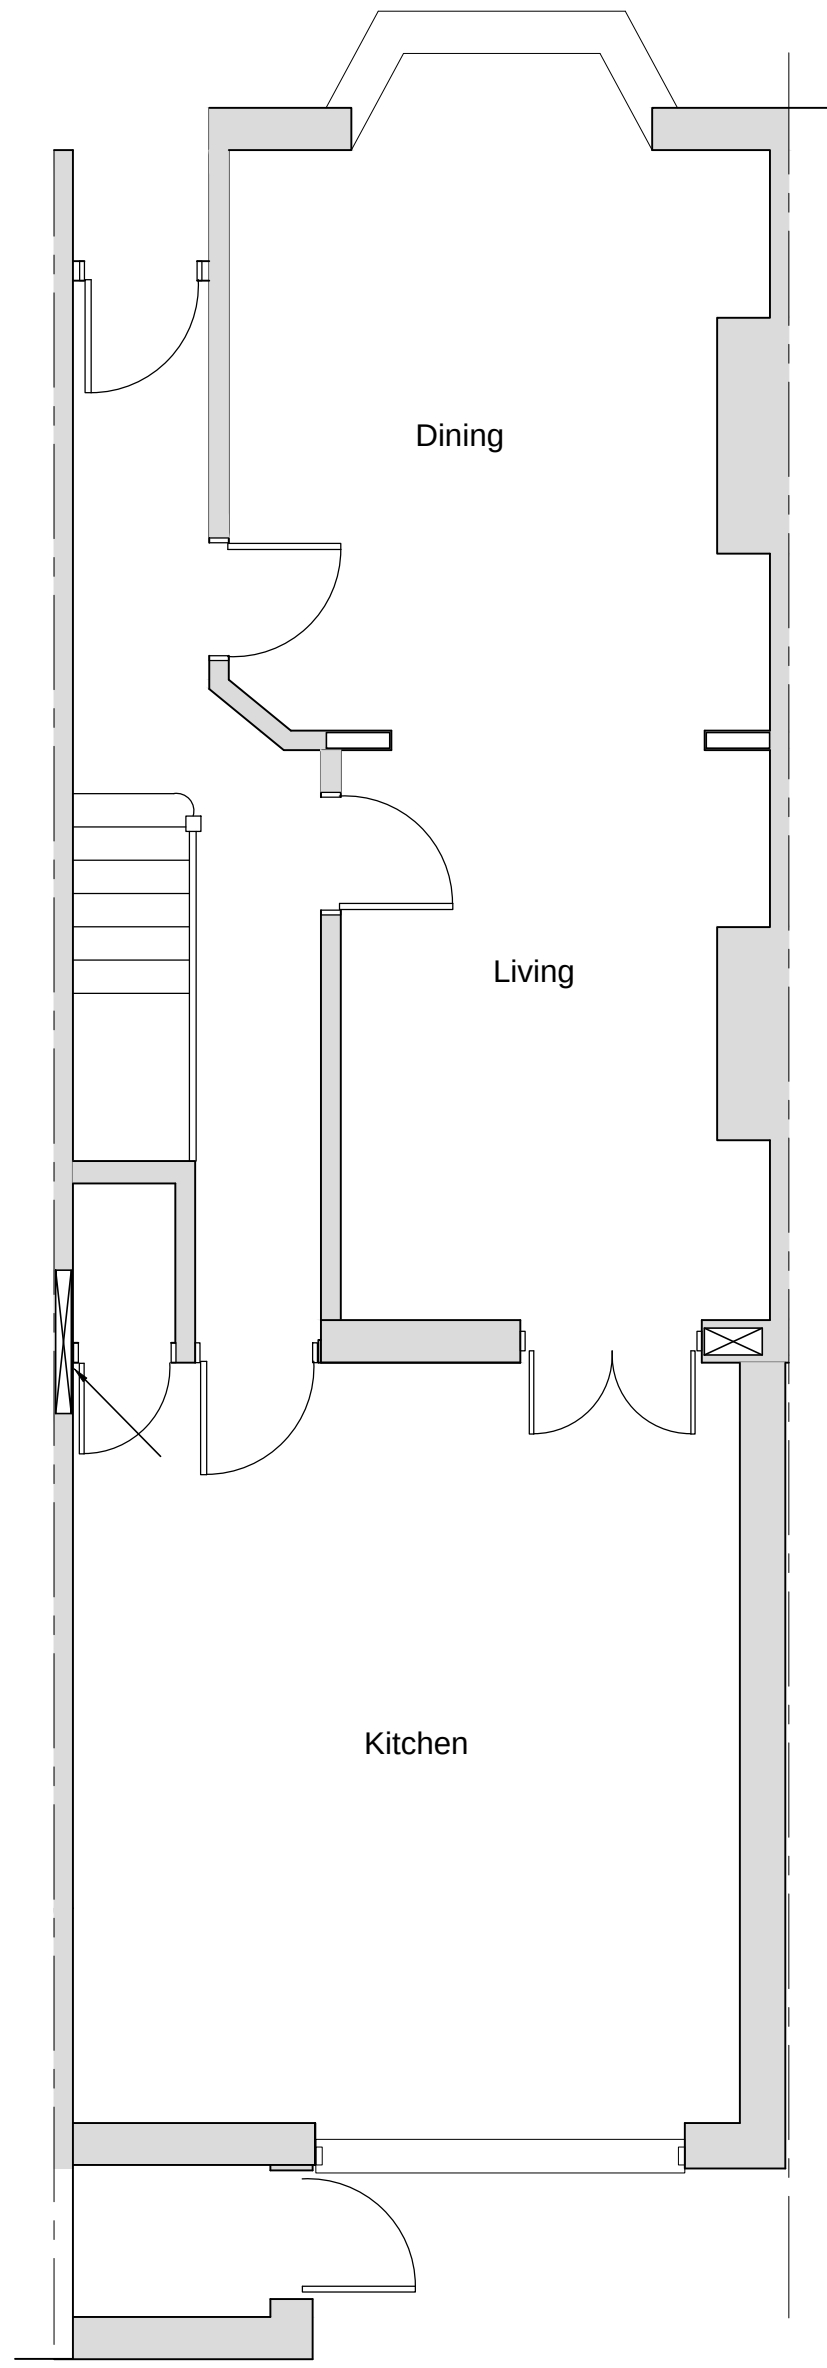


EXISTING GROUND FLOOR PLAN

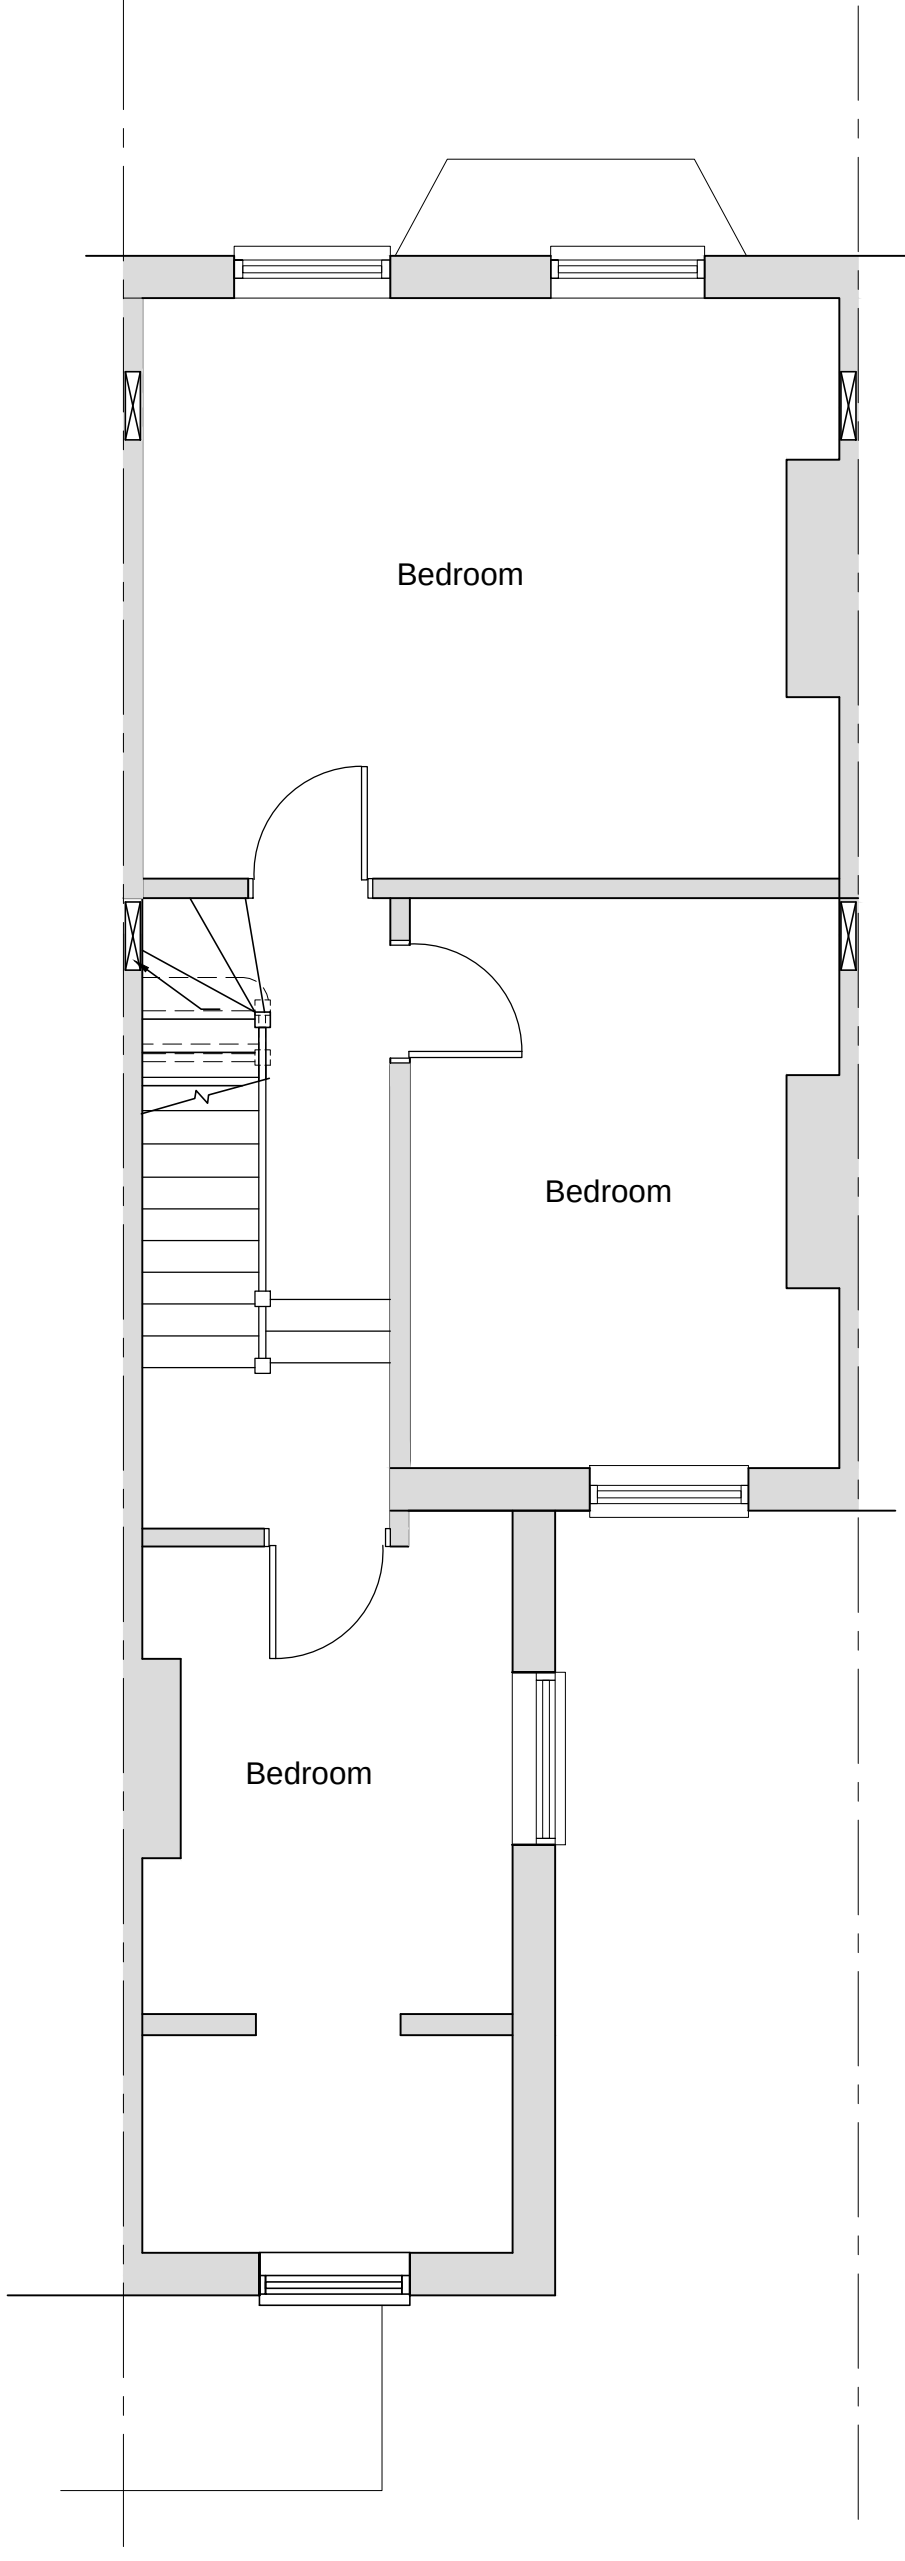

EXISTING FIRST FLOOR PLAN

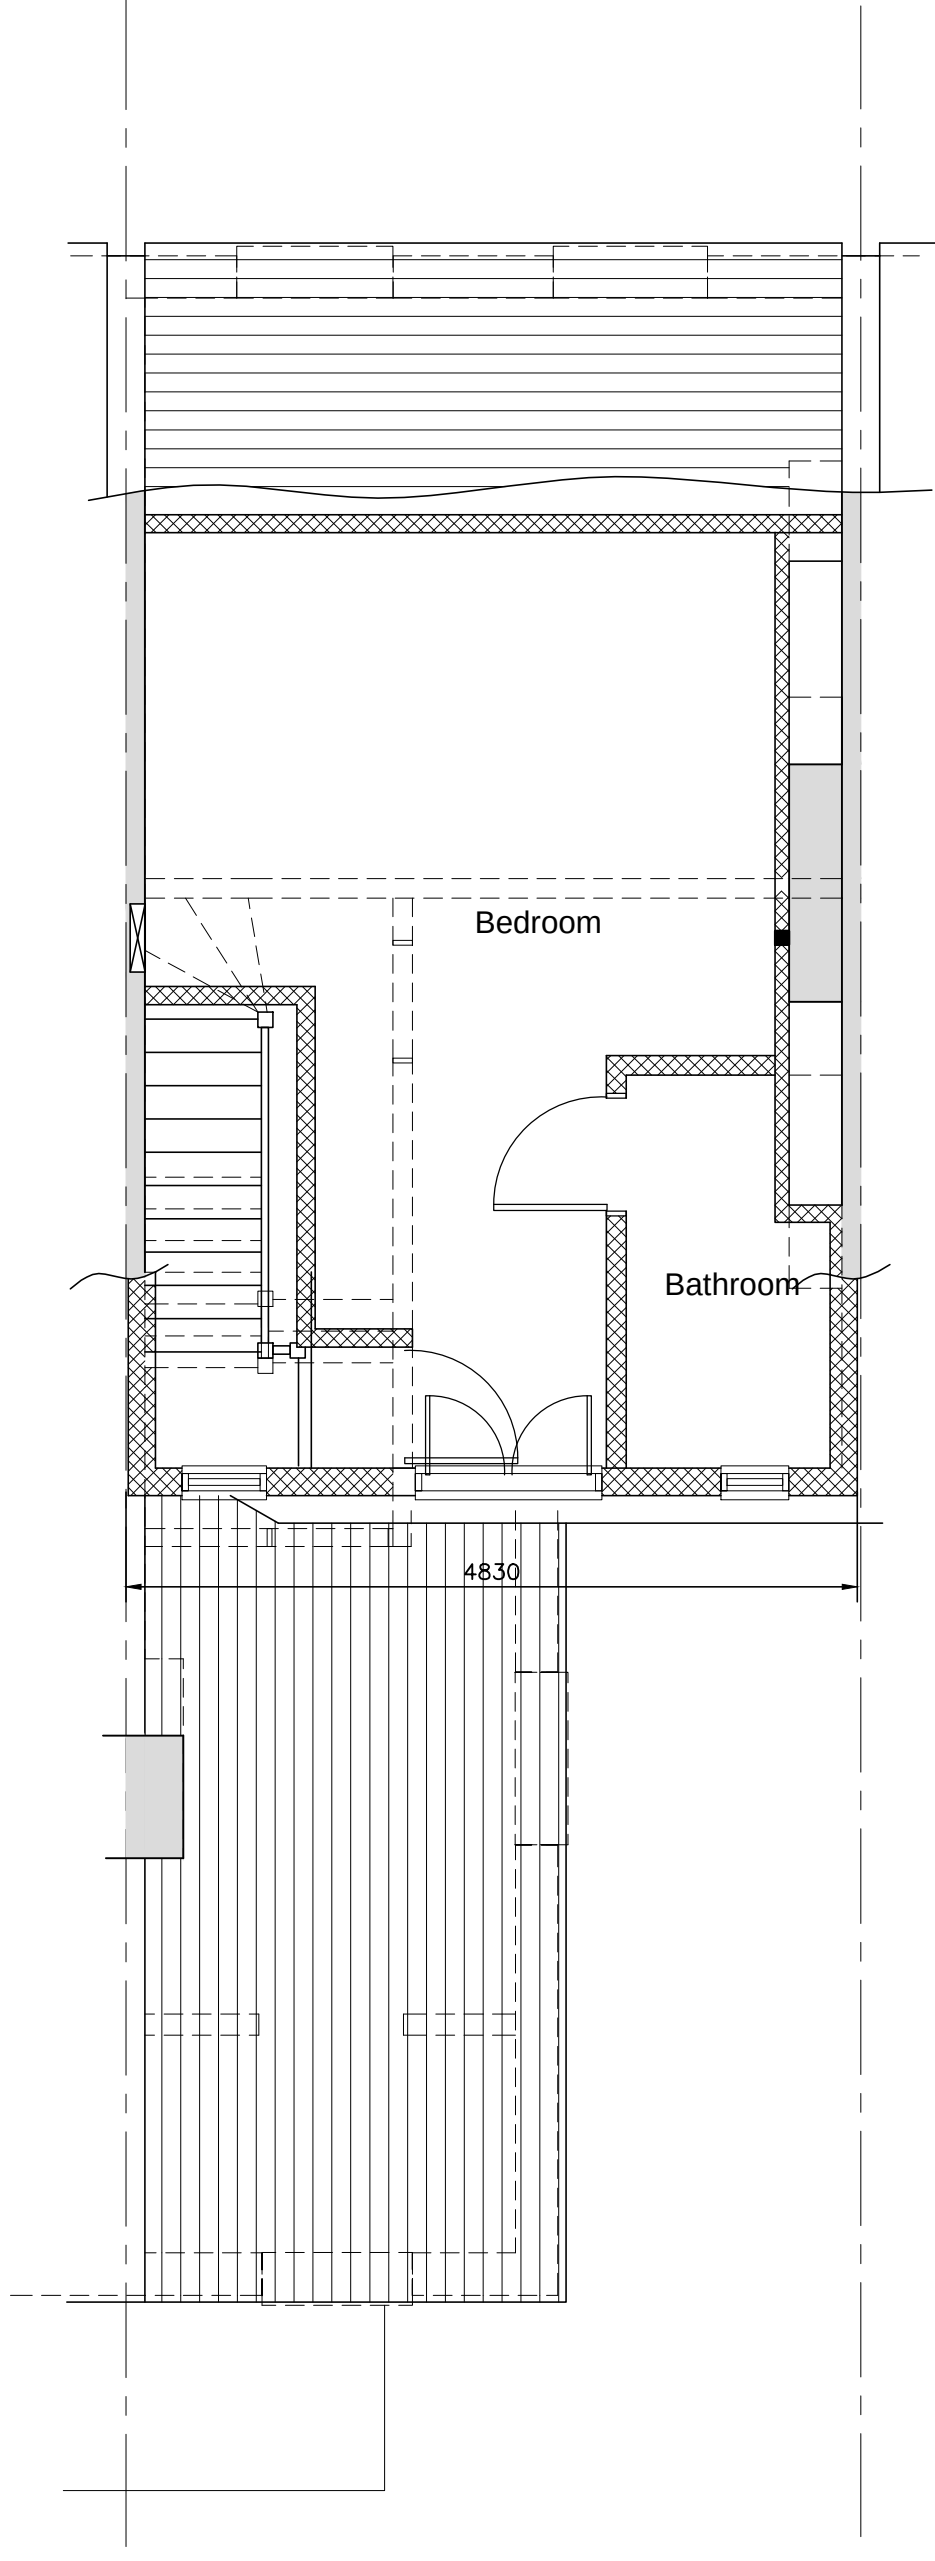


EXISTING SECOND FLOOR LAYOUT

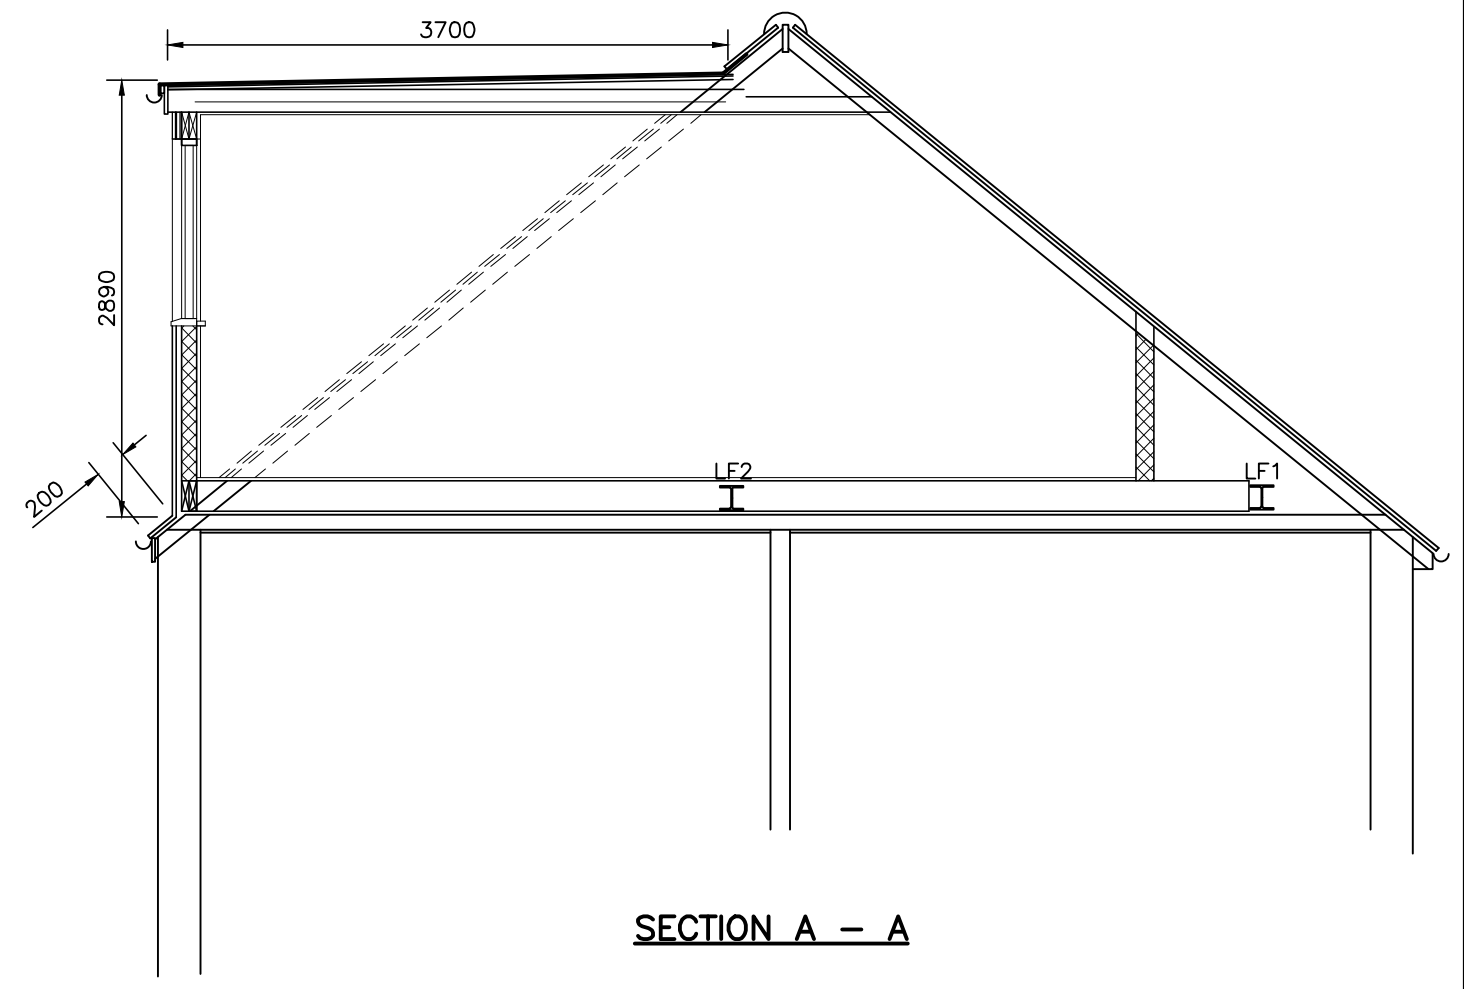


SECTION A - A

VOLUME CALCULATION:
 $2.89 \times 3.7 \times 4.83 = 51.64 / 2 = 25.82 < 40M^3$

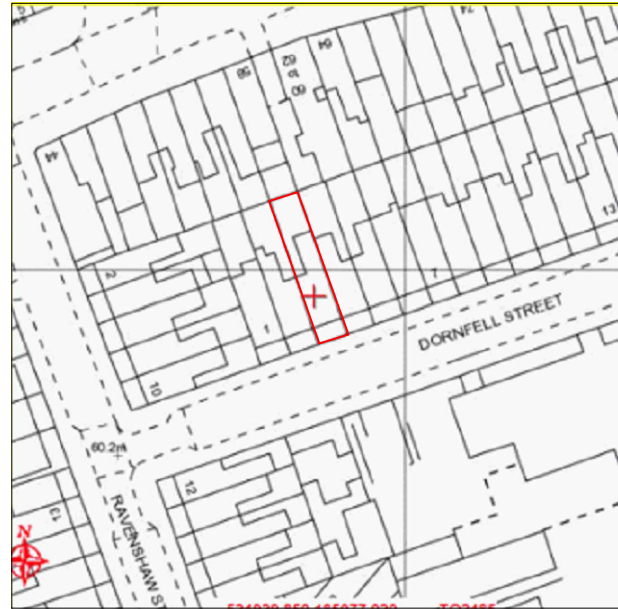


SITE LOCATION PLAN


(1:1250)

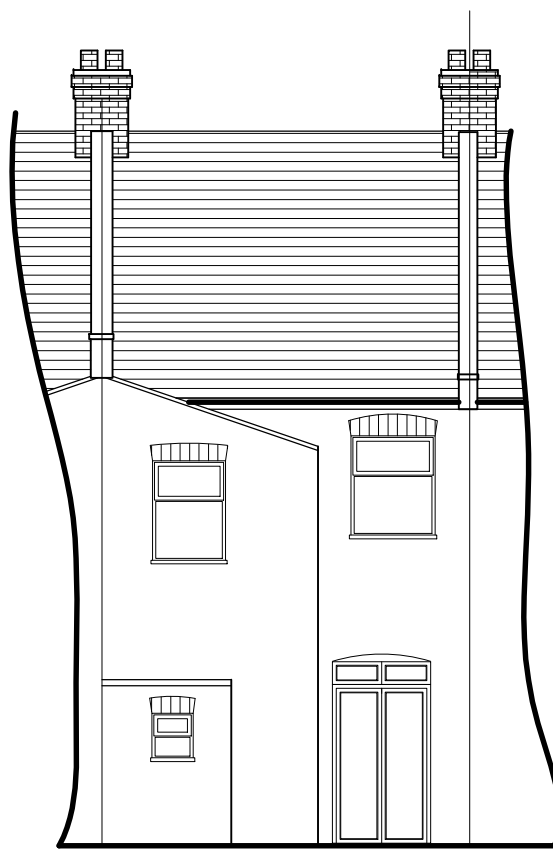


PRE-EXISTING REAR ELEVATION
1:100

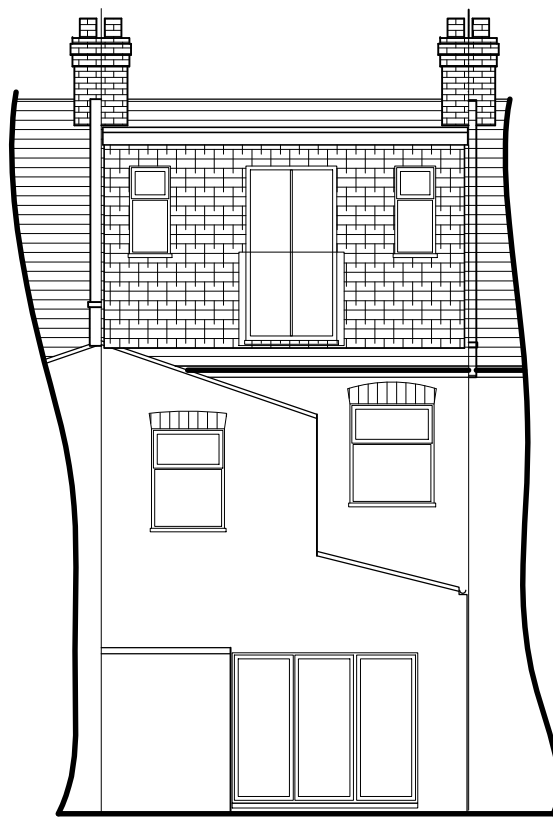

EXISTING REAR ELEVATION
1:100

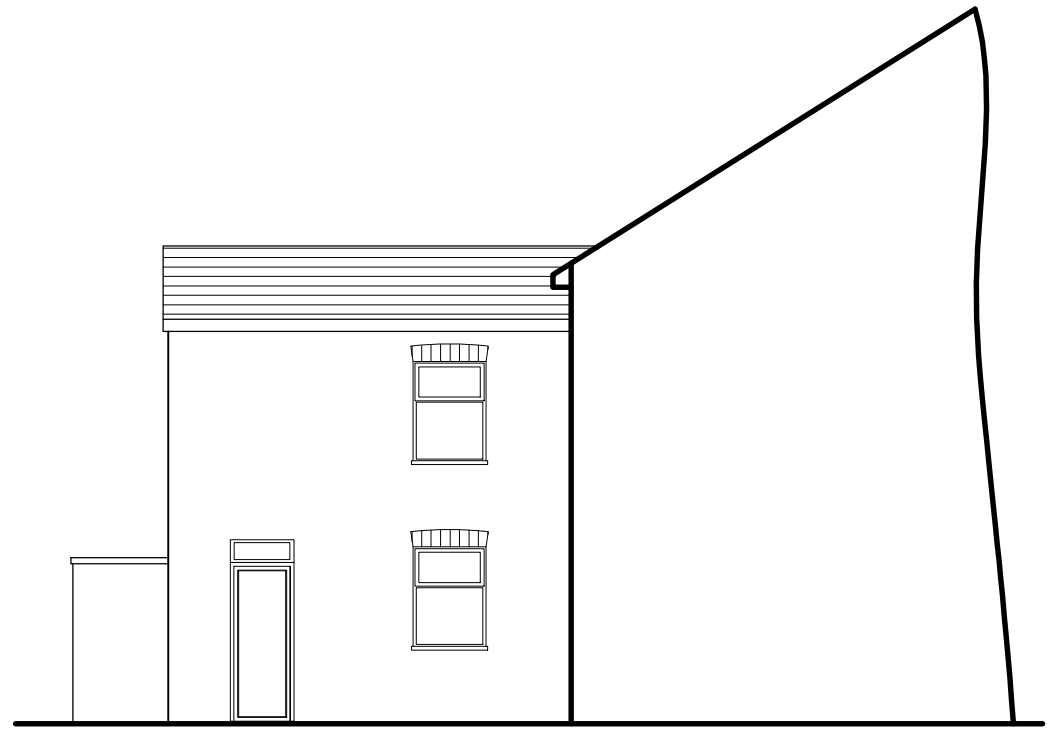

PRE-EXISTING SIDE ELEVATION
1:100

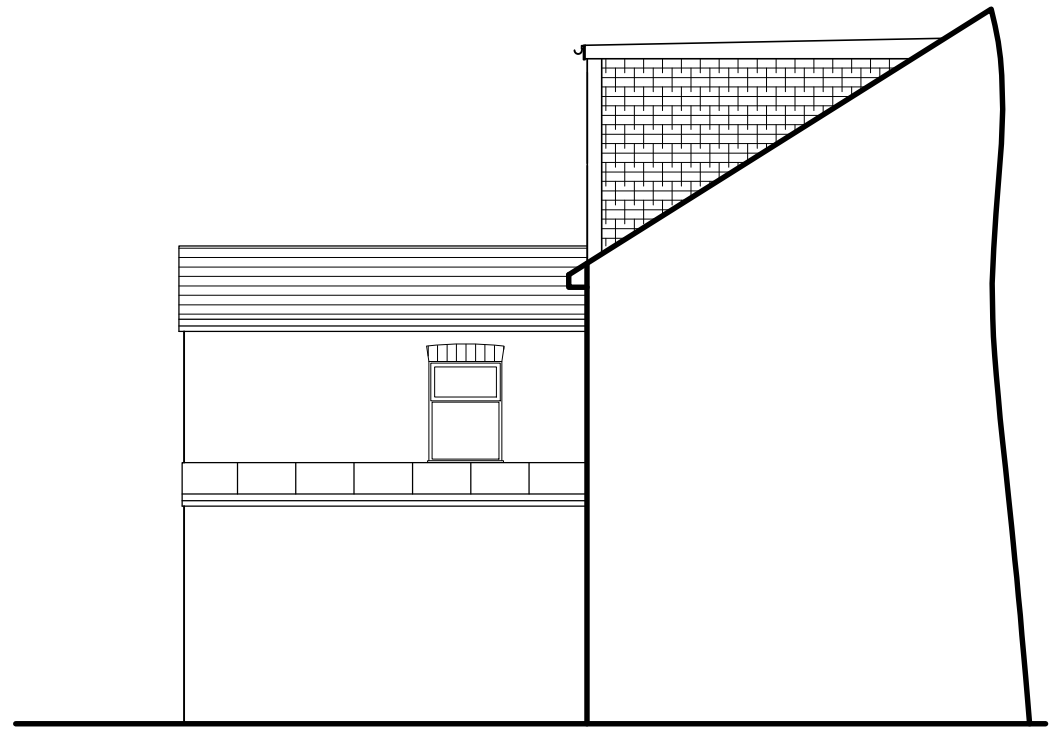

EXISTING SIDE ELEVATION
1:100

Rev	Description	Date
RESIDENTIAL BUILDING SOLUTIONS LTD ARCHITECTURAL, STRUCTURAL & PARTY WALL SERVICES 21 CLIFTON AVENUE, STANMORE, MIDDLESEX, HA72HR T: 07807 234 683 E: info@rbslondon.co.uk W: www.rbslondon.co.uk This drawing is property of Residential Building Solutions Ltd. The information it contains is copyright and is not to be copied or used without prior permission.		
Project RETROSPECTIVE SINGLE STOREY SIDE EXTENSION & REAR DORMER TO FACILITATE LOFT CONVERSION 3 DORNFELL STREET, LONDON, NW6 1QN		
Drawing EXISTING/PROPOSED PLANS/ELEV		
Drawn RBS	Checked	
Scale A1@1:50	Date	SEPT 2018
Stage	Dwg. No. 3DS/LDC/01	Rev A