




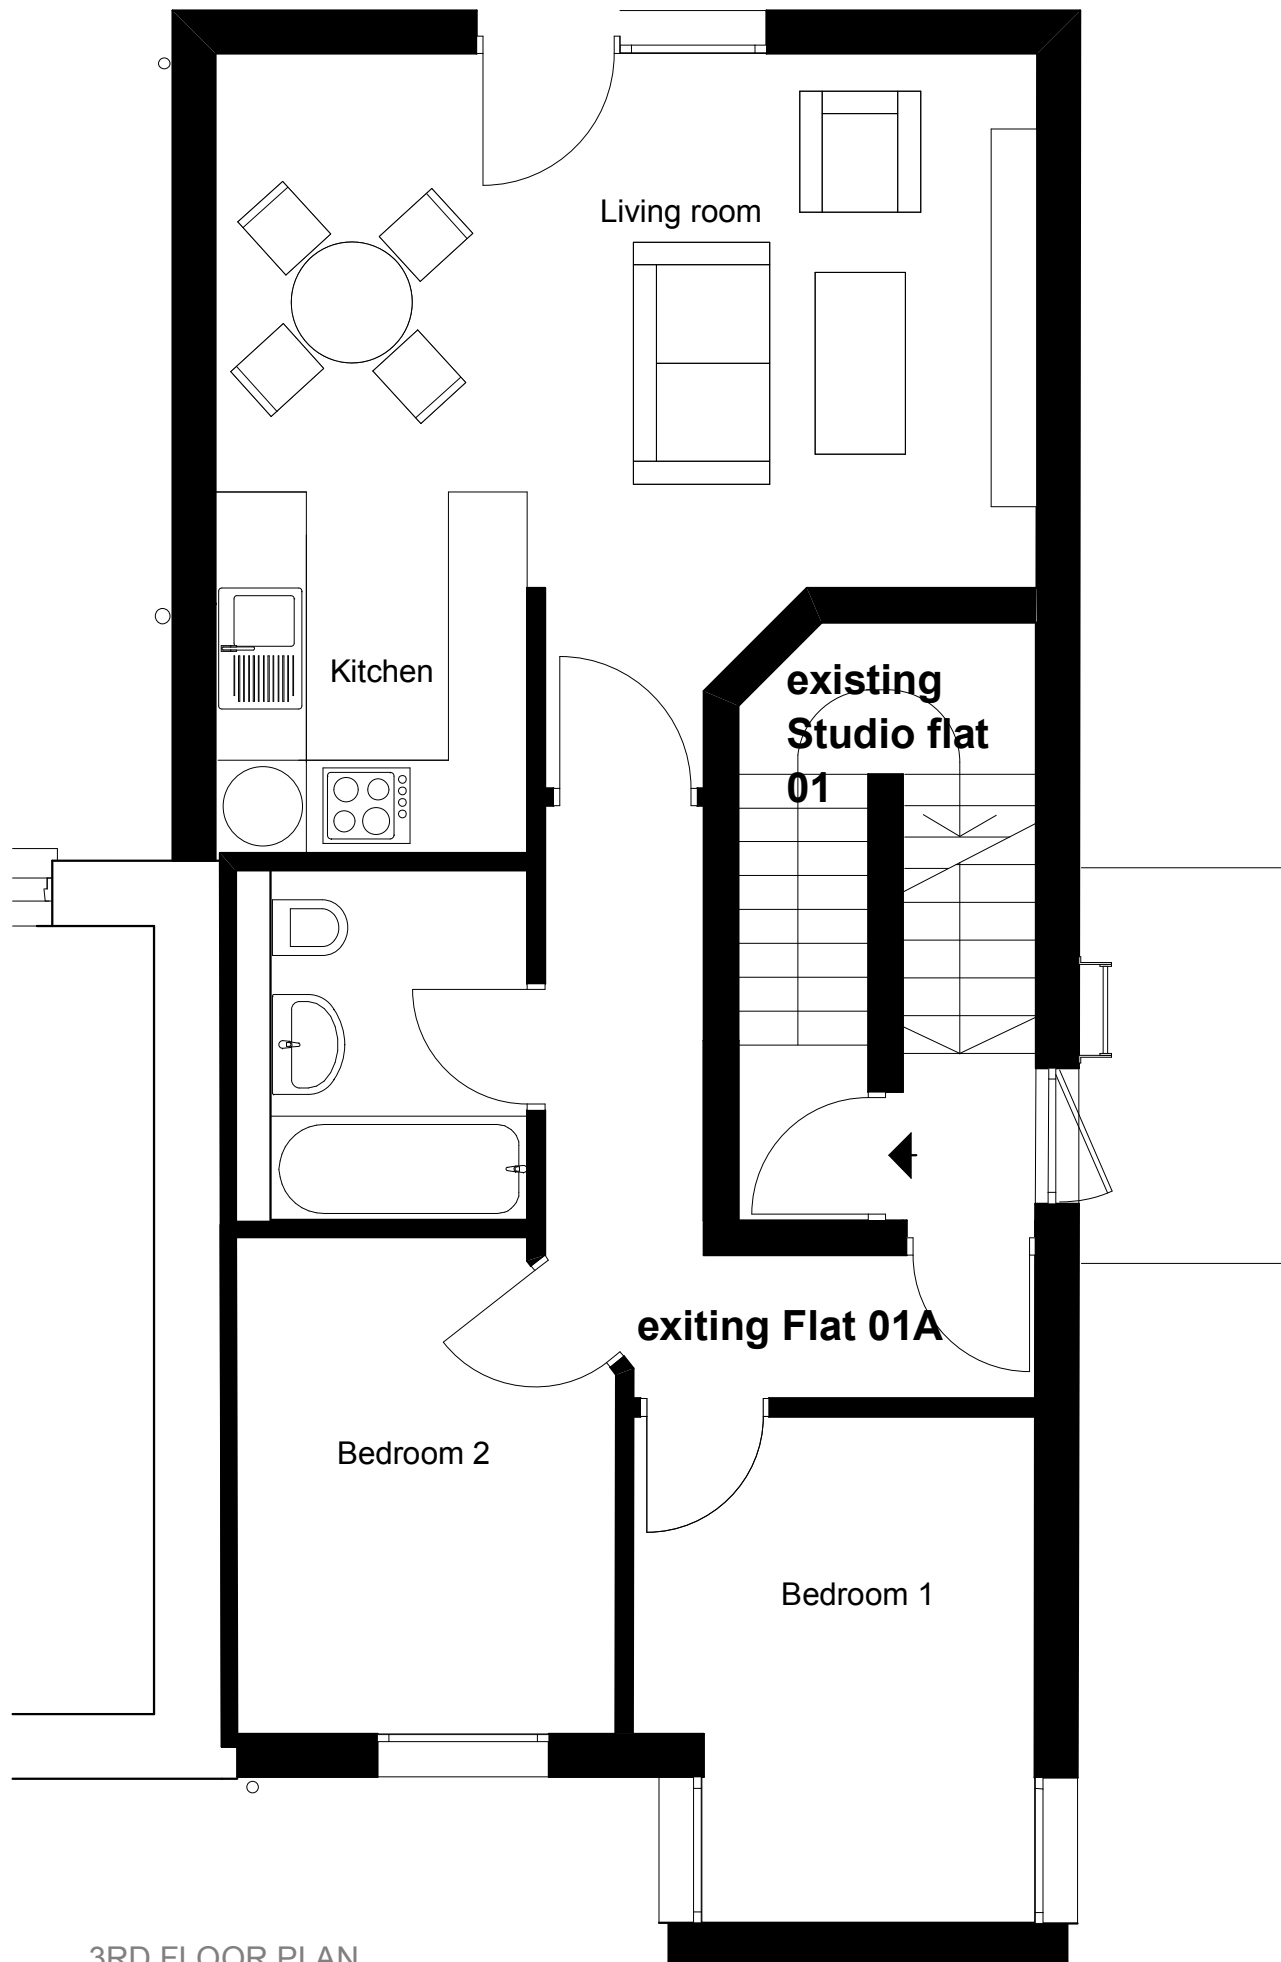

3RD FLOOR PLAN

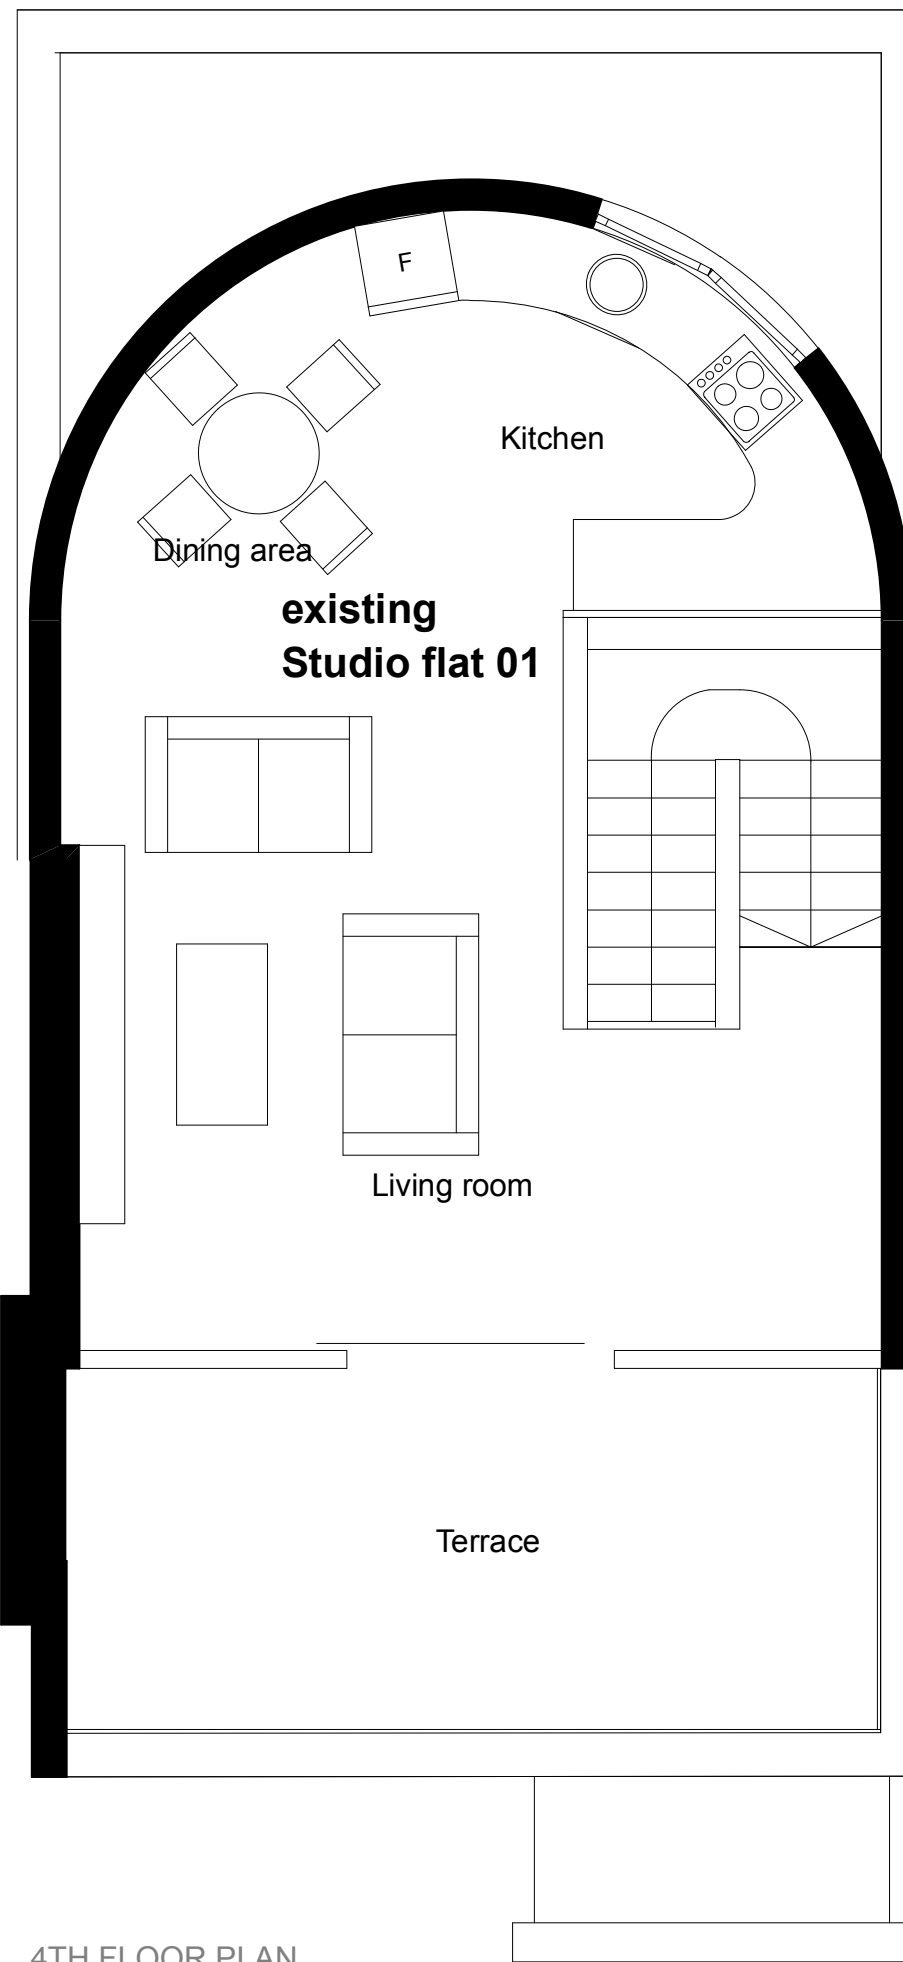

4TH FLOOR PLAN

 

Revision
A 04.02.19 Revision to annotation



David Garner and Company Ltd
david@davidgarner.co.uk
07977 911 885

PROJECT	Propose mansard extension 01 Shackleton House Chalton Street London NW1 1RX		
CLIENT			
DRAWING TITLE	Existing Floor Plans		
SCALE	1:50@A3		
DATE	September 2017		
DRAWN	HAPE		
DRAWING No.	AS[0] 002	REVISION	A