


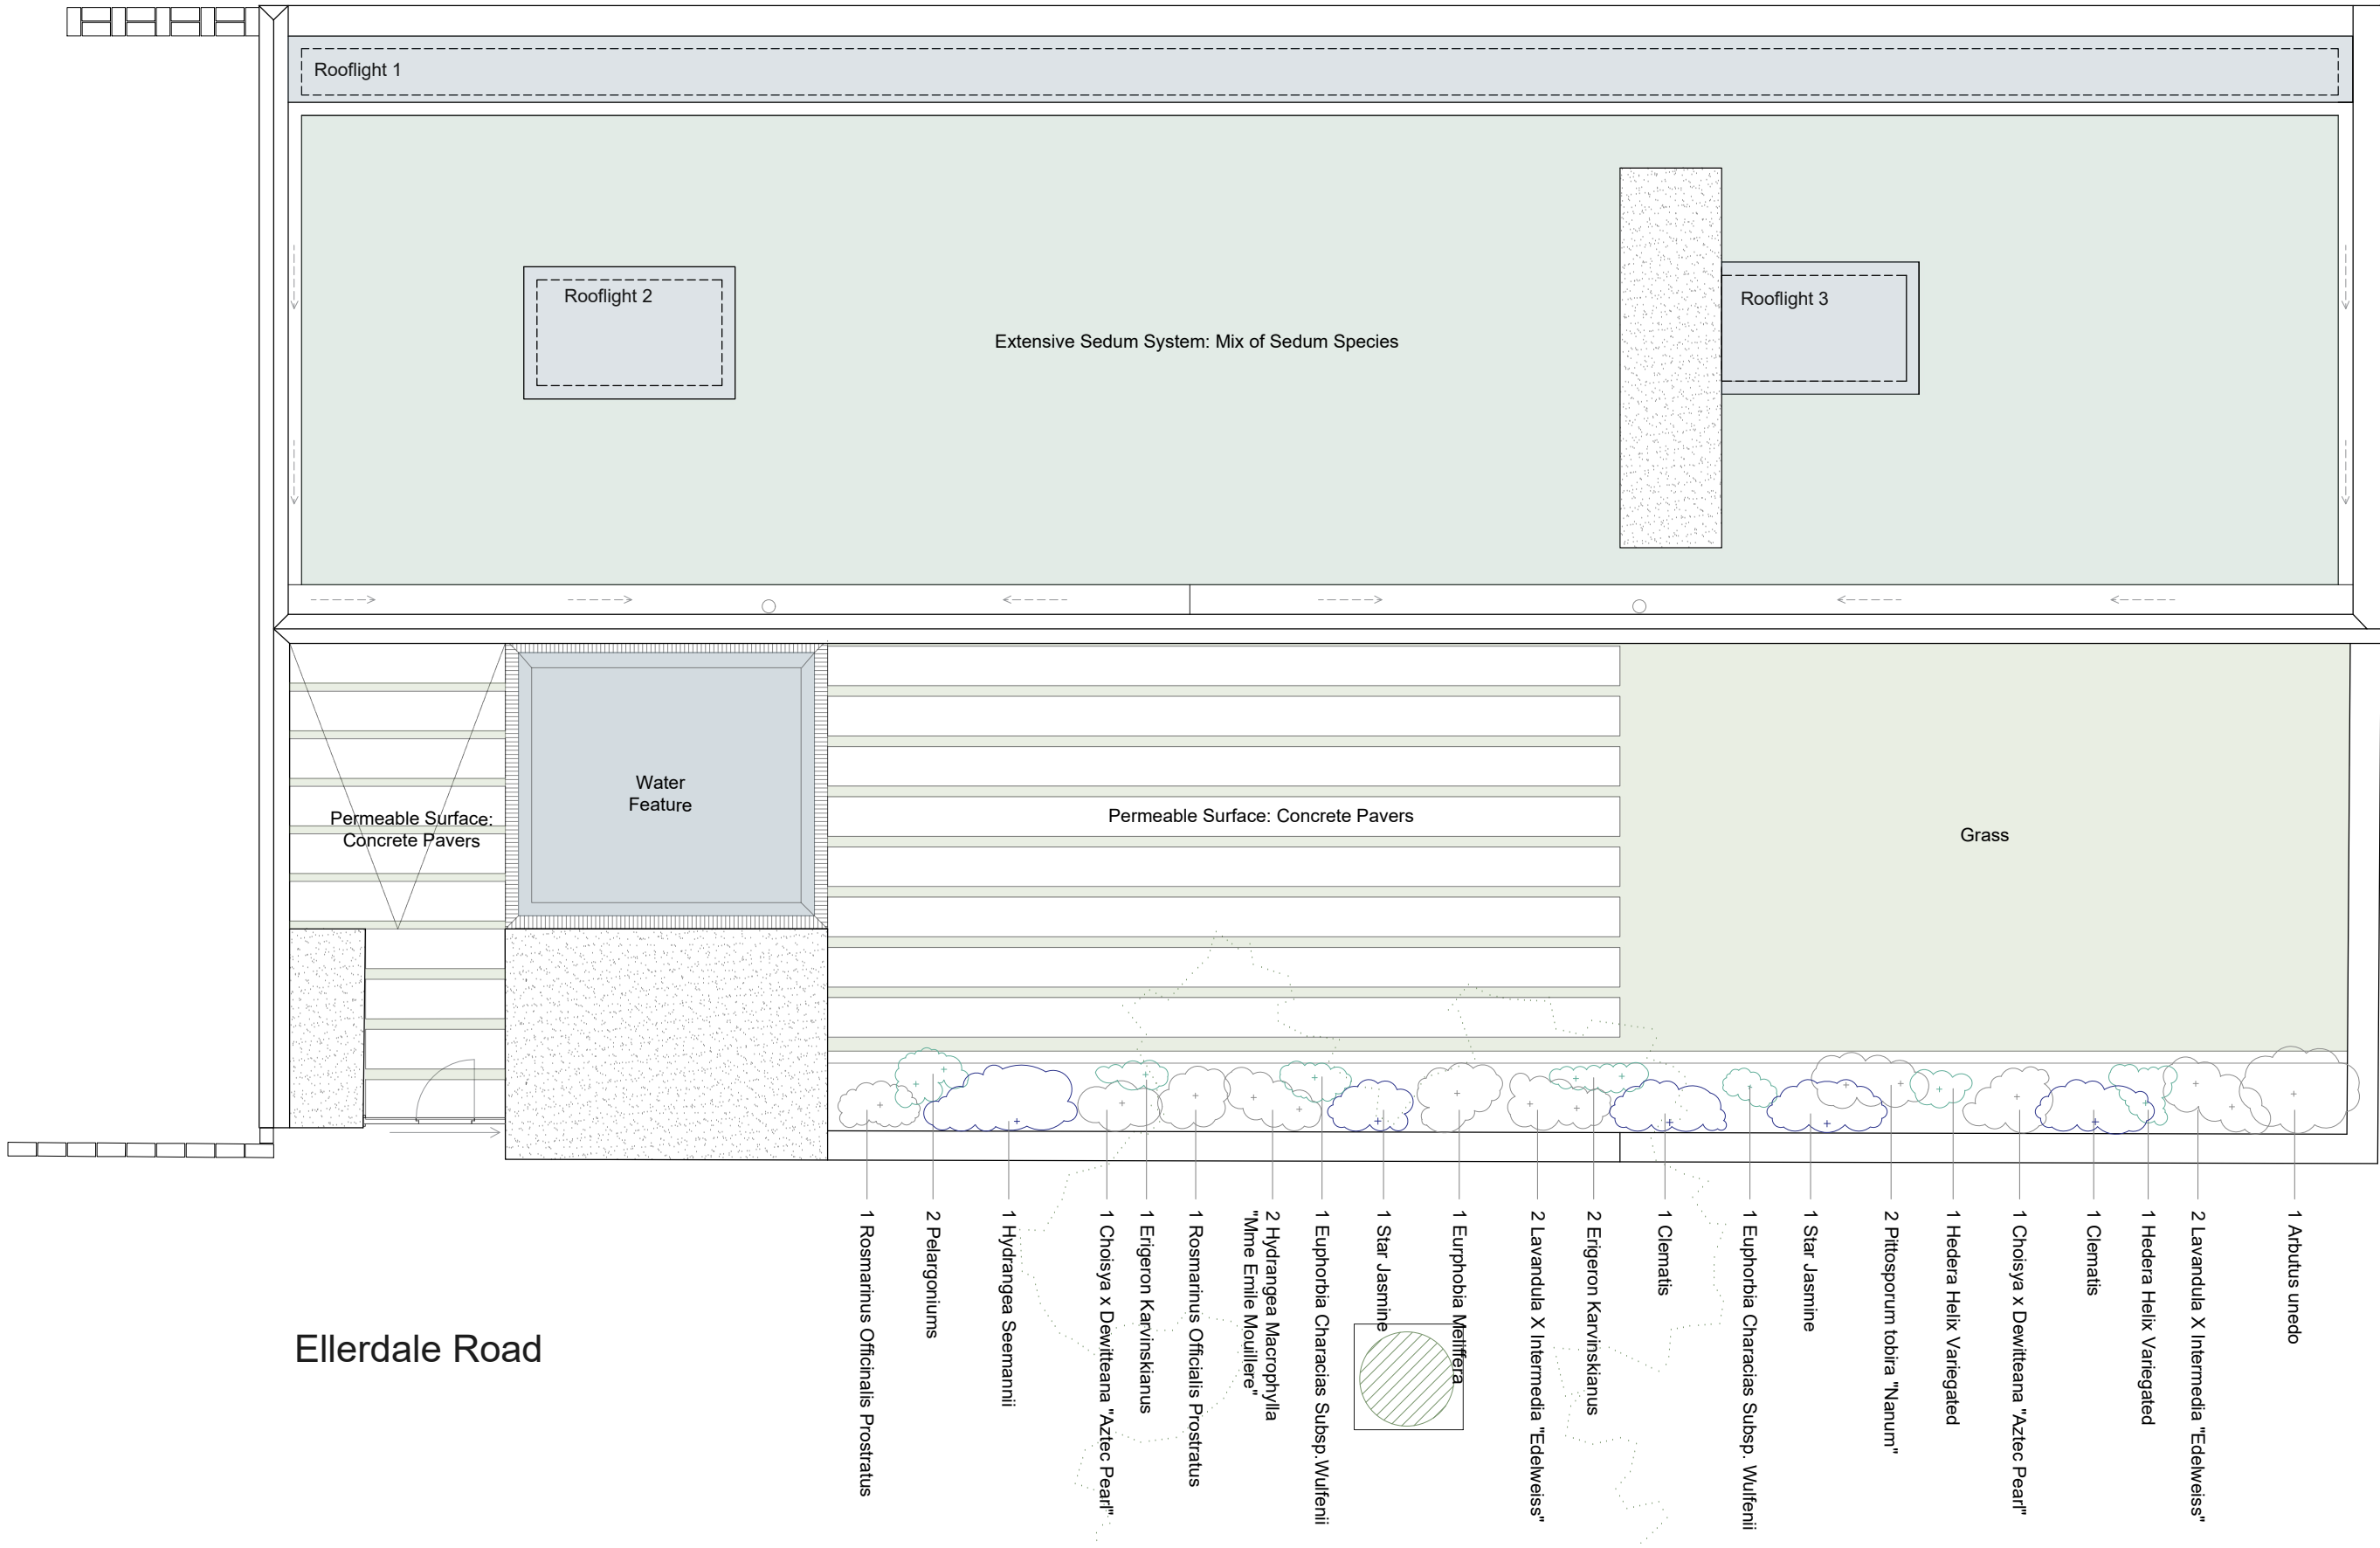

Project No.	115 - Ellerdale Road		Date	Rev.	Drawn	Description	
Drawing Title	Roof plan, Planting Scheme		15-10-2018	A	L.E.	For Planning	
Date	October 2018	Scale	1:50 @ A3	04-12-2018	B	L.E.	For Planning
Drawing No.	115 650 PA	Rev.	C	14-02-2019	C	L.E.	For Planning