




EXISTING FIRST FLOOR PLAN
OF FLAT C

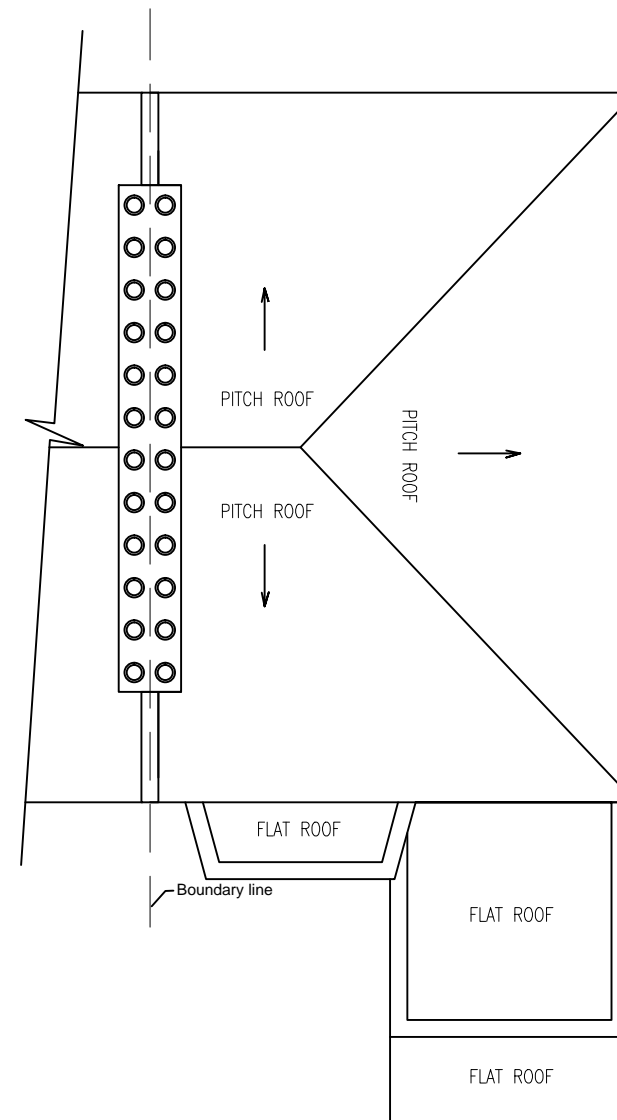


EXISTING ROOF PLAN

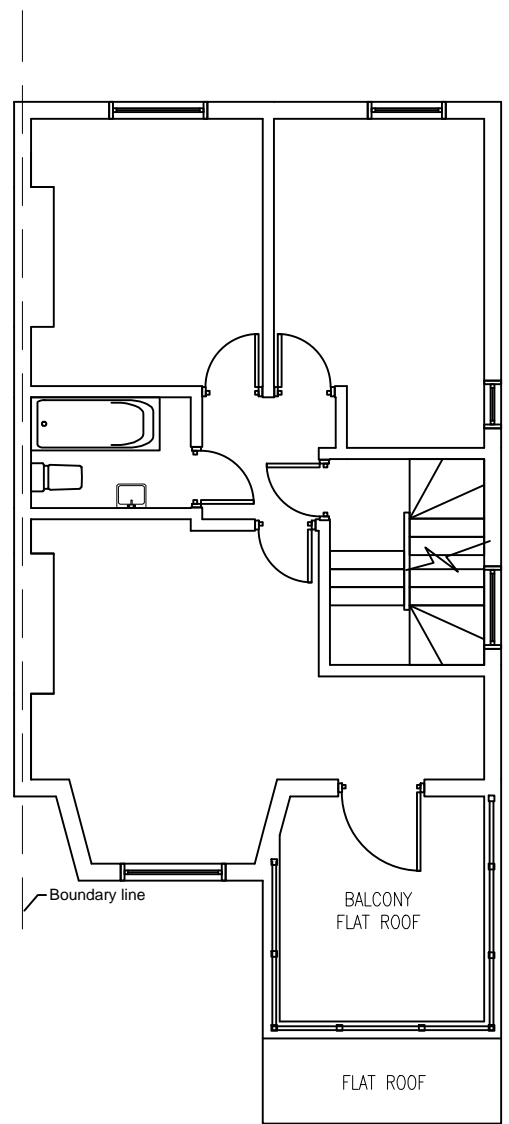

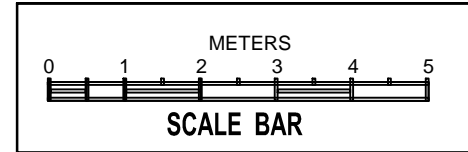

PROPOSED FIRST FLOOR PLAN
OF FLAT C

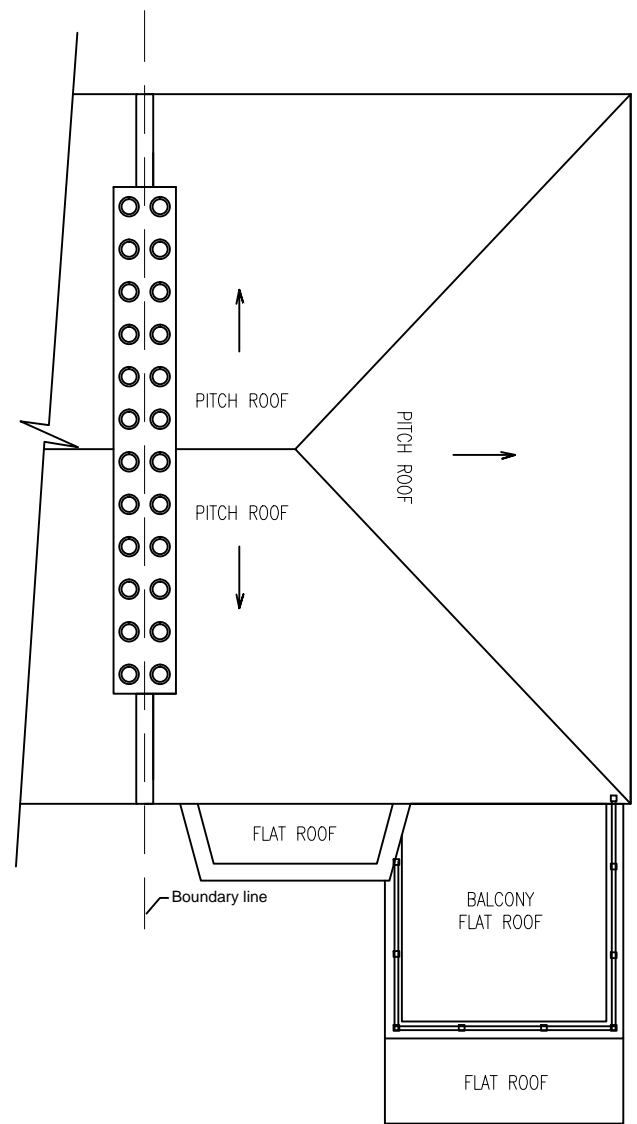

PROPOSED ROOF PLAN

balcony guarding
glazing to be
obscured glass

balcony guarding
glazing to be
obscured glass



JB ASSOCIATES
CHARTERED SURVEYORS & ENGINEERS
140 Morton Way, Southgate, London N14 7AL
Tel: 07967 966 097
ALL DRAWINGS REMAIN THE COPYRIGHT OF JB ASSOCIATES.


PROJECT **62c ST. AUGUSTINES ROAD, LONDON, NW1 9RP.**
PROPOSED REAR BALCONY

SCALE
1:100@A3


DATE
15/2/2019

DRAWING NO.
F/3

REVISION
A

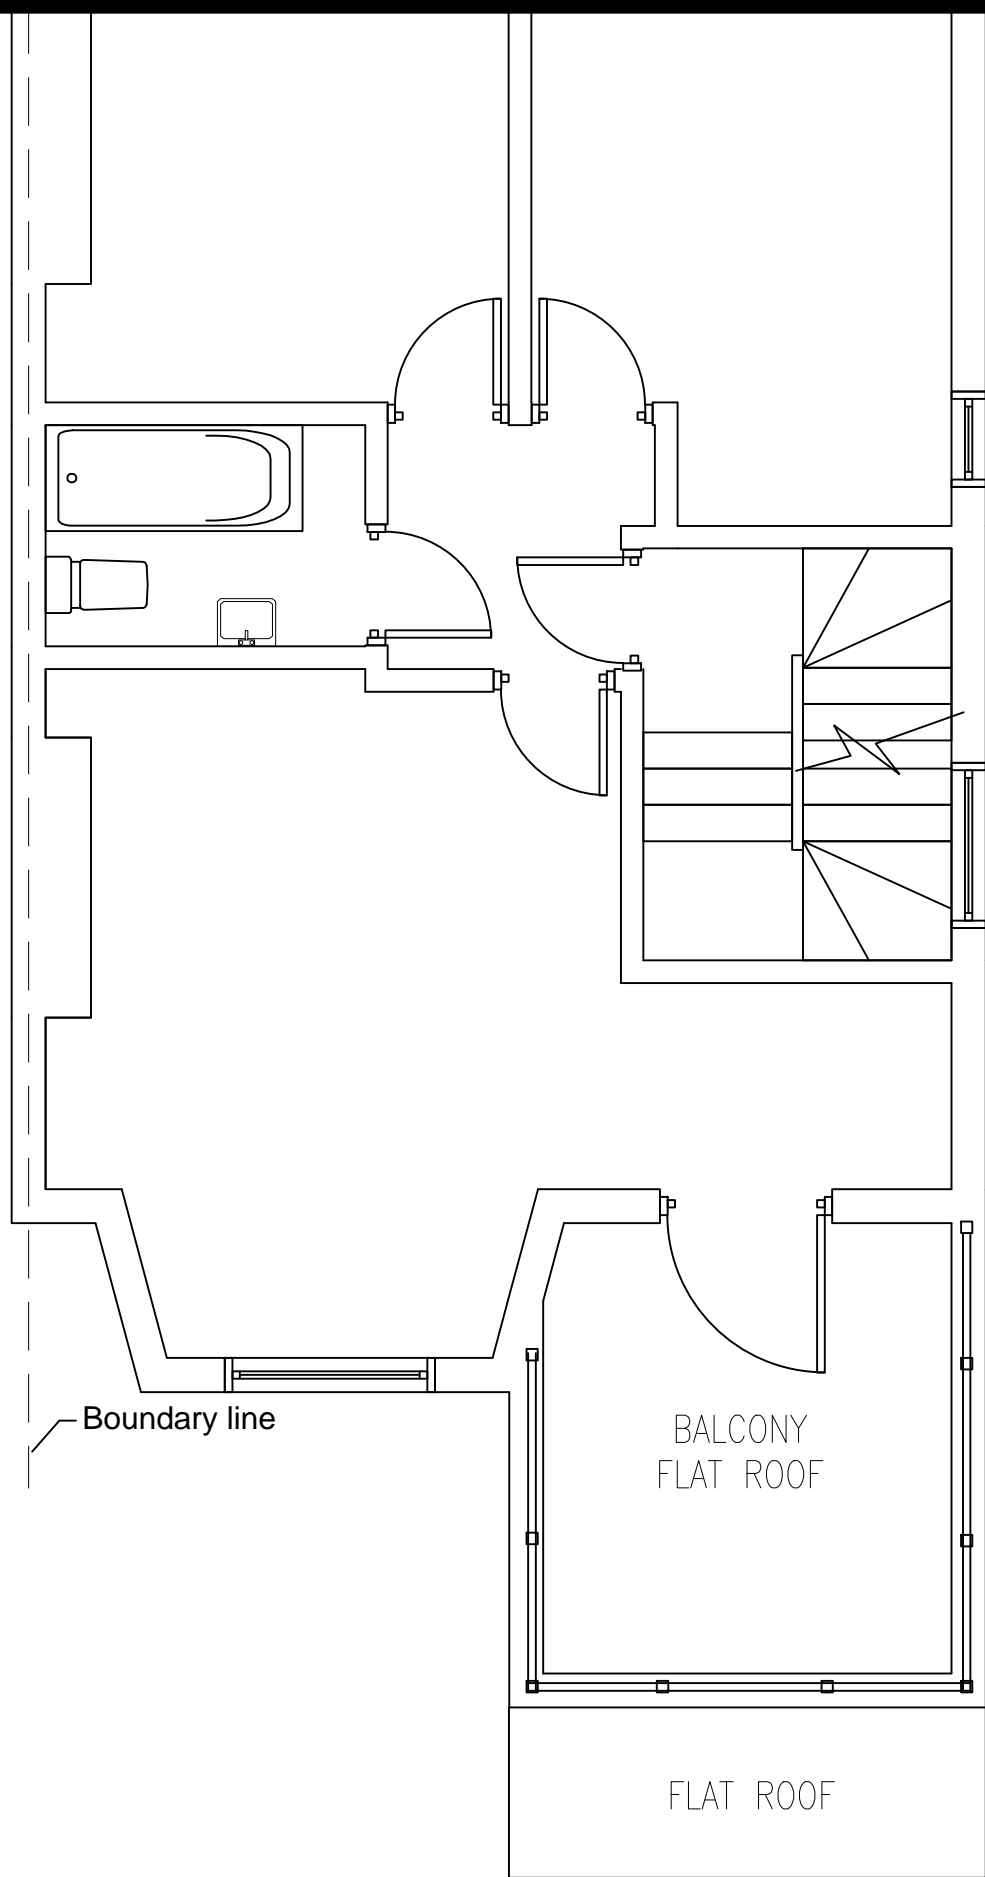


**PROPOSED FIRST FLOOR PLAN
OF FLAT C**

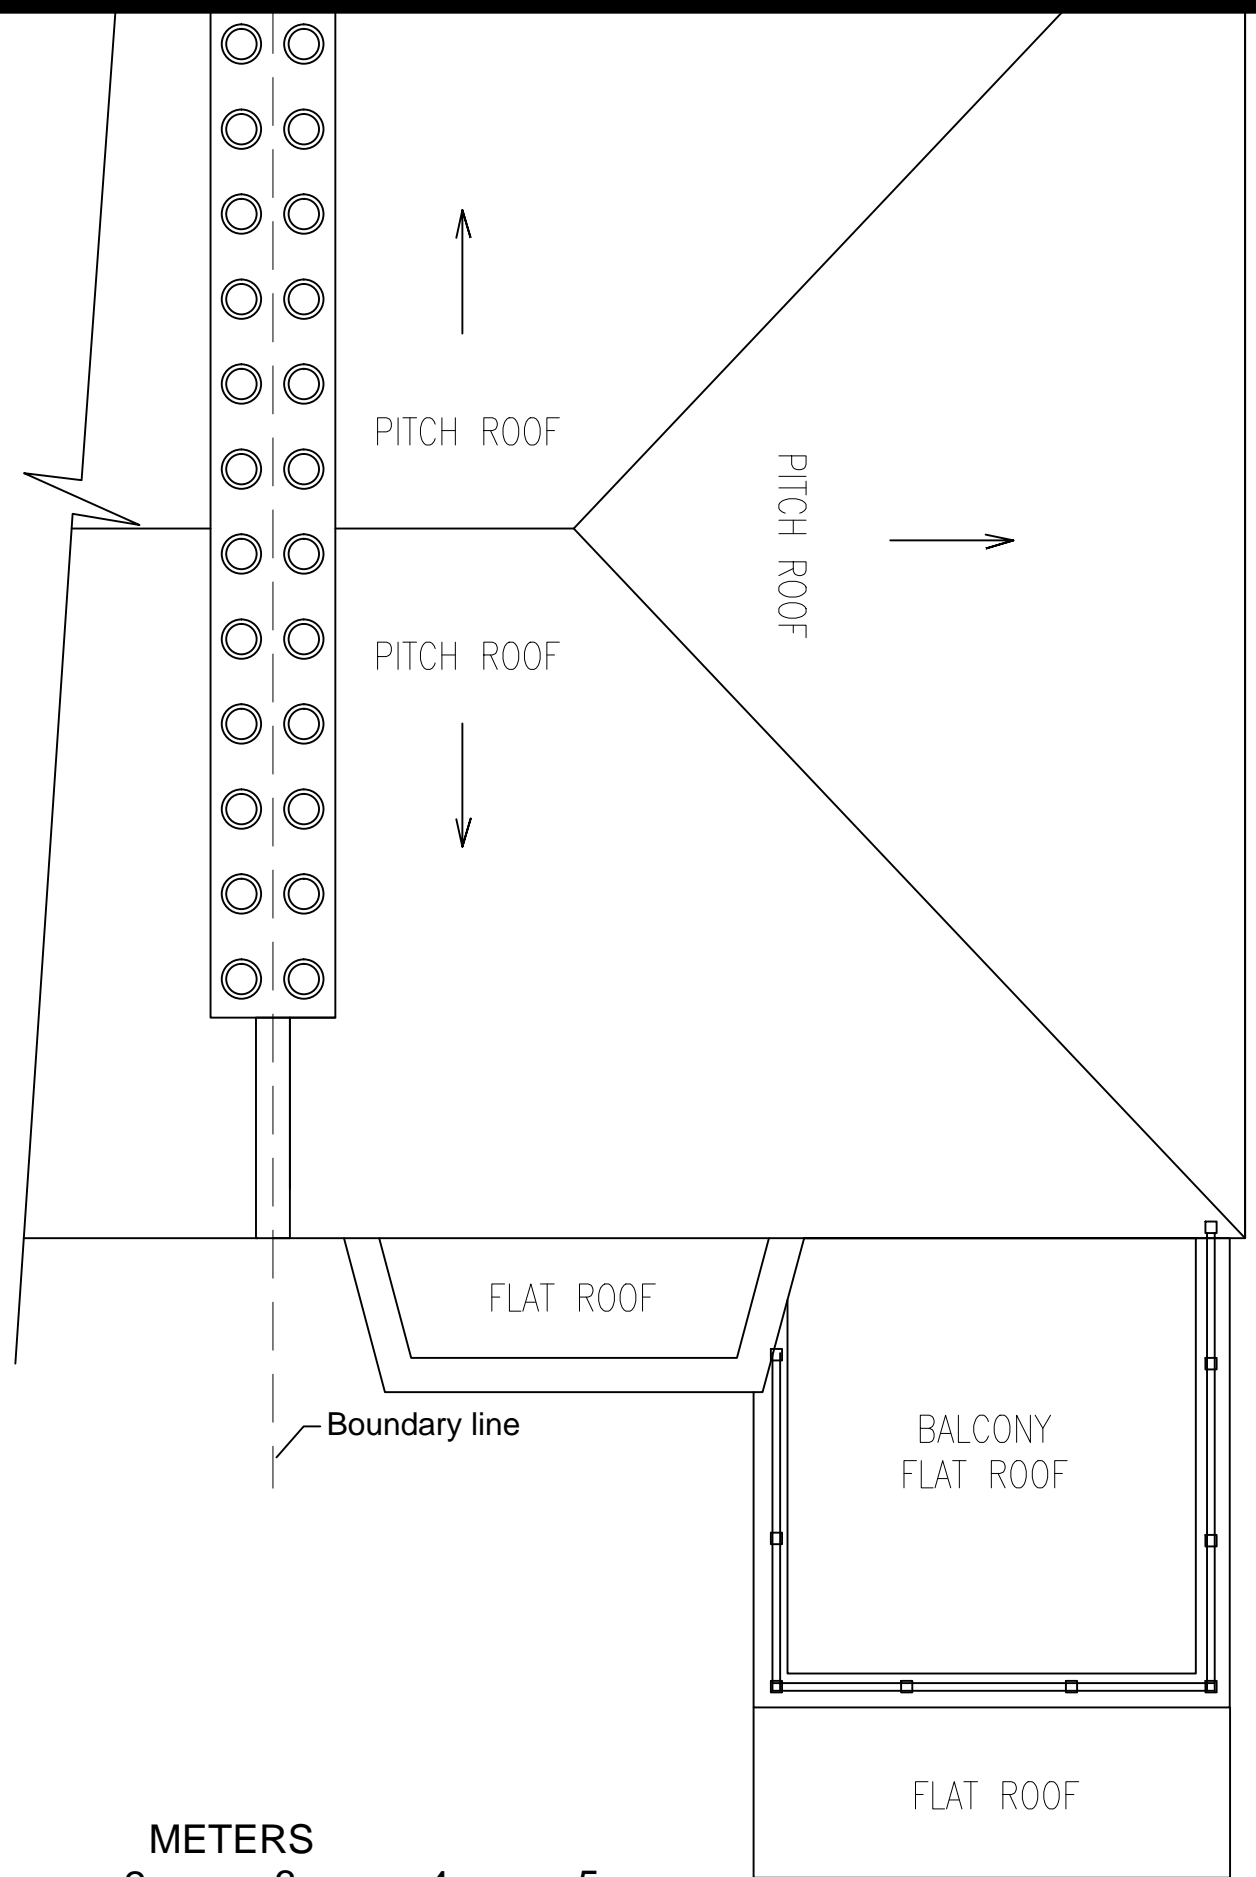

PROPOSED ROOF PLAN

balcony guarding
glazing to be
obscured glass

balcony guarding
glazing to be
obscured glass

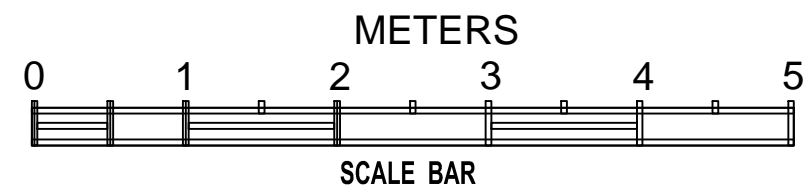

JB ASSOCIATES
CHARTERED SURVEYORS & ENGINEERS
140 Morton Way, Southgate, London N14 7AL
Tel: 07967 966 097
ALL DRAWINGS REMAIN THE COPYRIGHT OF JB ASSOCIATES.

PROJECT 62c ST. AUGUSTINES ROAD, LONDON, NW1 9RP.
PROPOSED REAR BALCONY

SCALE
1:50@A3

DATE
15/2/2019

DRAWING NO.
F/4

REVISION
A



EXISTING REAR ELEVATION



PROPOSED REAR ELEVATION

New door to be white UPVC to match existing
 New brickwork to match existing
 balcony glazing to be obscured glass



JB ASSOCIATES
 CHARTERED SURVEYORS & ENGINEERS
 140 Morton Way, Southgate, London N14 7AL
 Tel: 07967 966 097
 ALL DRAWINGS REMAIN THE COPYRIGHT OF JB ASSOCIATES.


PROJECT 62c ST. AUGUSTINES ROAD, LONDON, NW1 9RP.
 PROPOSED REAR BALCONY

SCALE
 1:100@A3


DATE
 15/2/2019

DRAWING NO.
 F/7


REVISION
 A

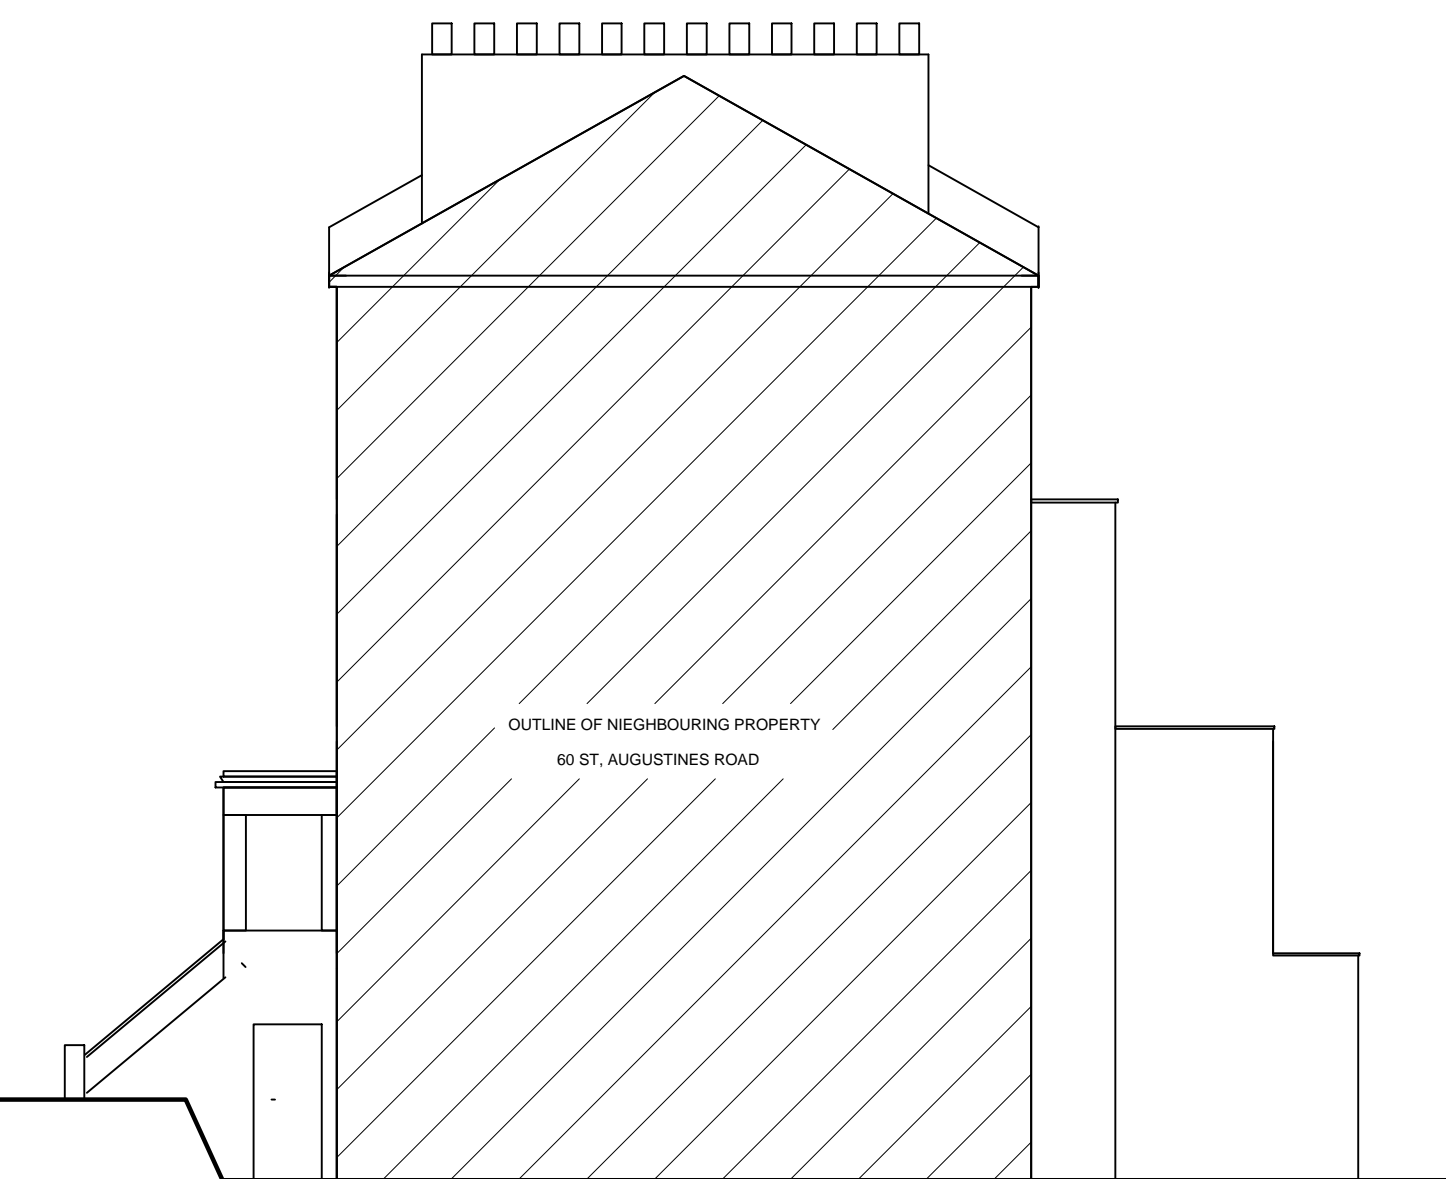

EXISTING SIDE ELEVATION (ADJACENT TO 60)

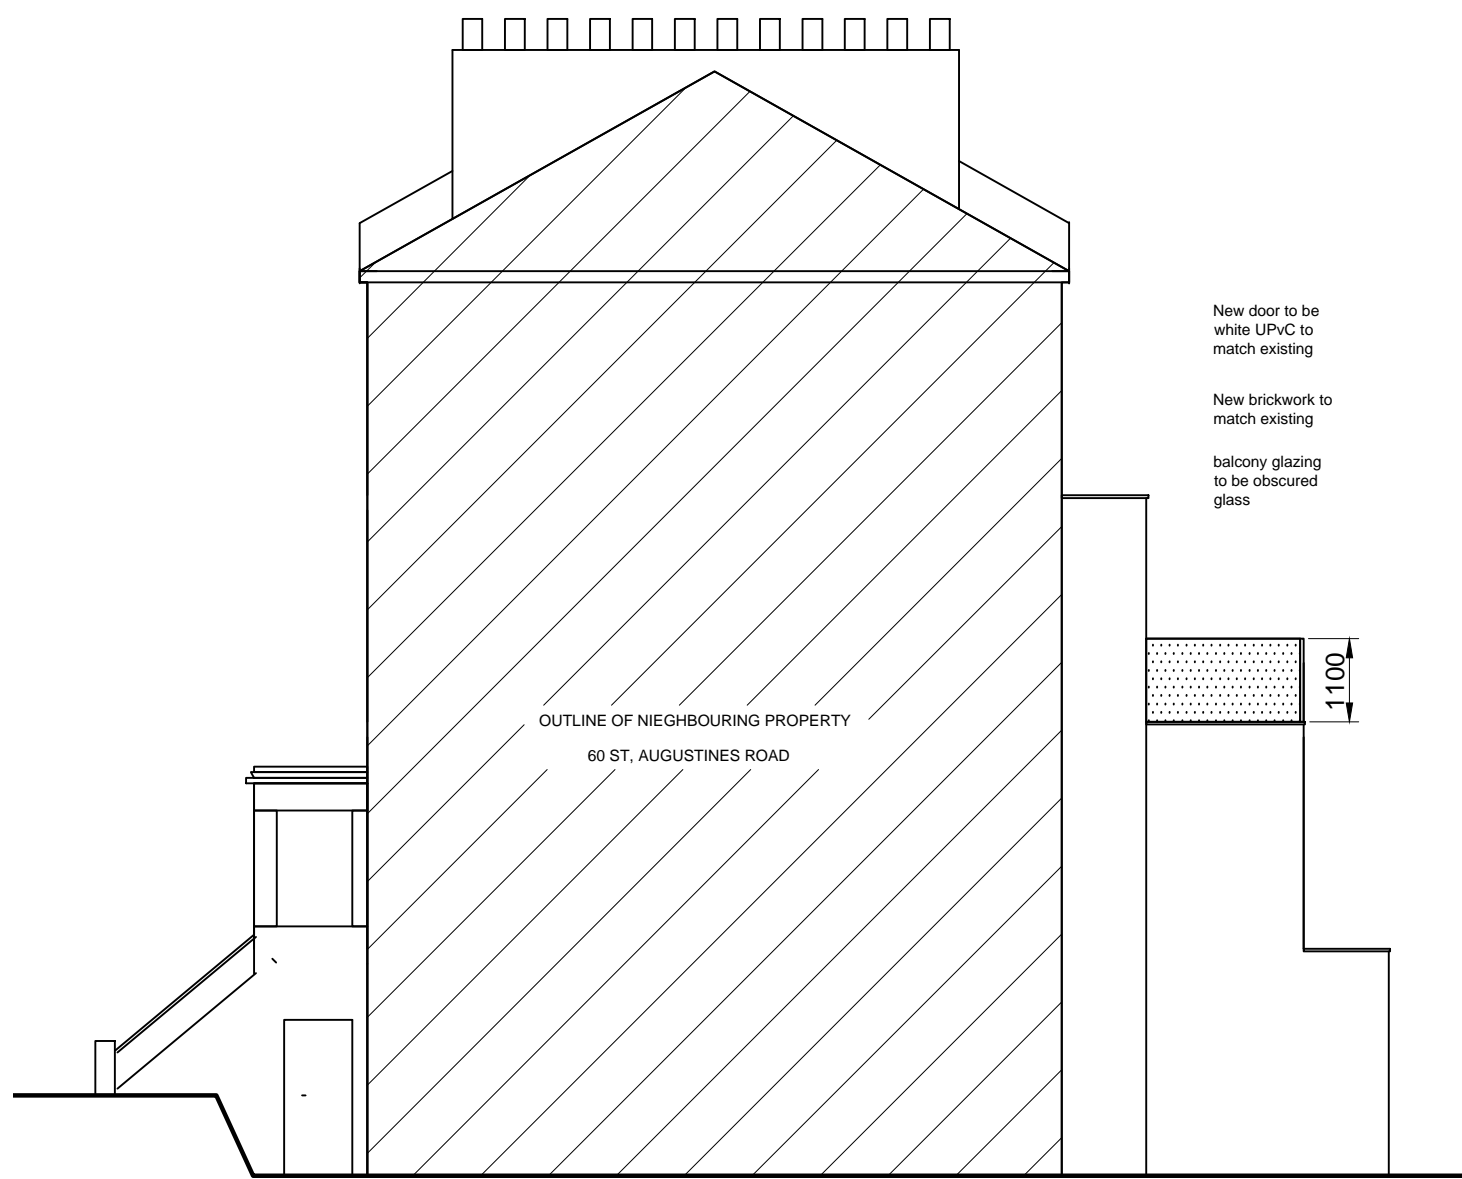

PROPOSED SIDE ELEVATION (ADJACENT TO 60)

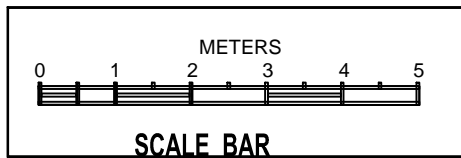

JB ASSOCIATES
 CHARTERED SURVEYORS & ENGINEERS
 140 Morton Way, Southgate, London N14 7AL
 Tel: 07967 966 097
 ALL DRAWINGS REMAIN THE COPYRIGHT OF JB ASSOCIATES.


PROJECT 62c ST. AUGUSTINES ROAD, LONDON, NW1 9RP.
 PROPOSED REAR BALCONY

SCALE
 1:100@A3


DATE
 15/2/2019

DRAWING NO.
 F/8


REVISION
 A

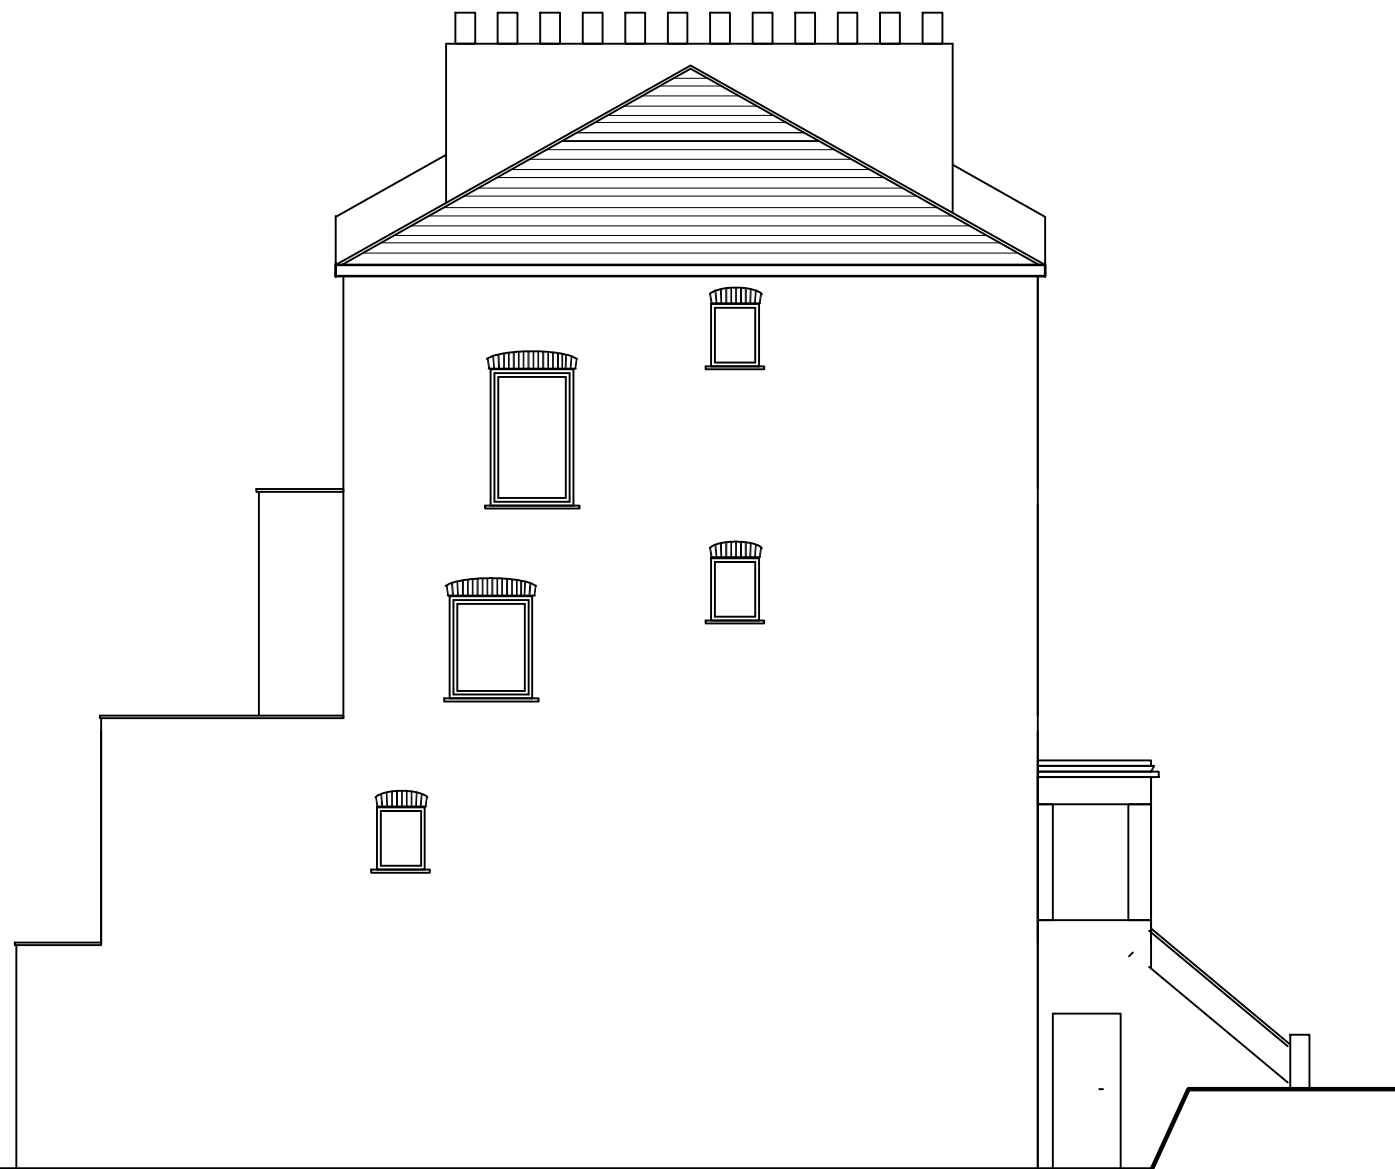

EXISTING SIDE ELEVATION (ADJACENT TO 64)

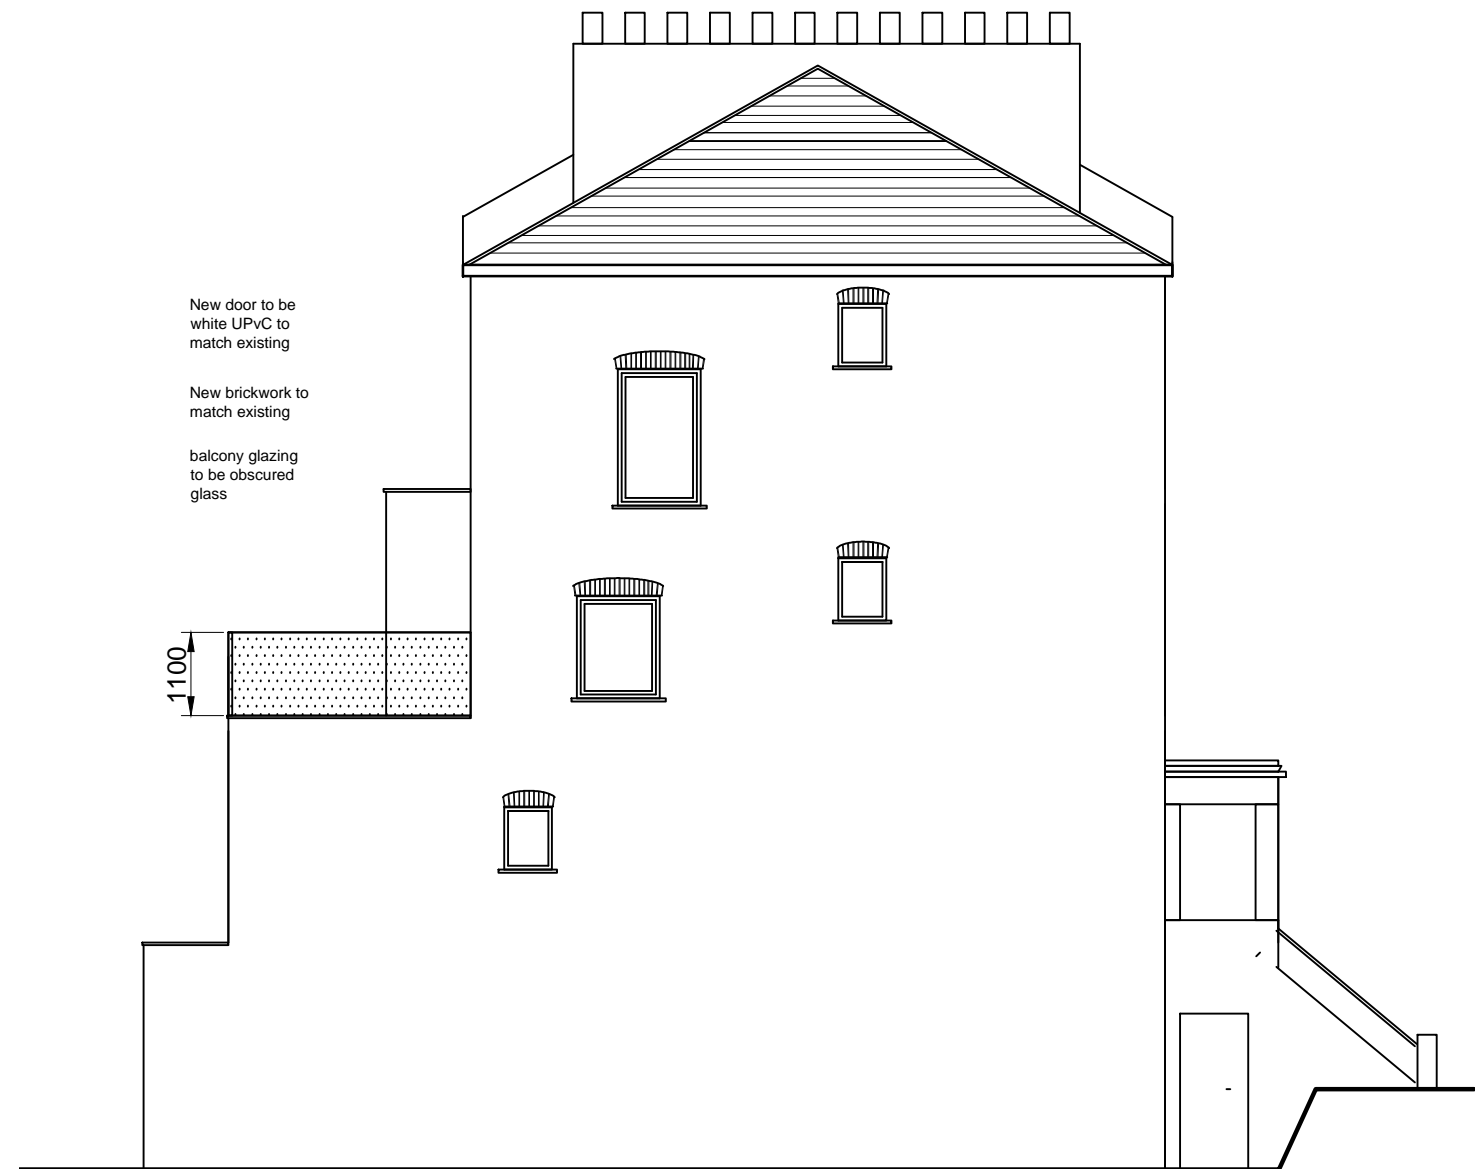

PROPOSED SIDE ELEVATION (ADJACENT TO 64)

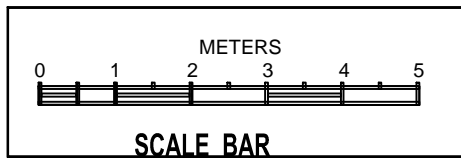

JB ASSOCIATES
 CHARTERED SURVEYORS & ENGINEERS
 140 Morton Way, Southgate, London N14 7AL
 Tel: 07967 966 097
 ALL DRAWINGS REMAIN THE COPYRIGHT OF JB ASSOCIATES.

PROJECT 62c ST. AUGUSTINES ROAD, LONDON, NW1 9RP.
 PROPOSED REAR BALCONY

SCALE
 1:100@A3

DATE
 15/2/2019

DRAWING NO.
 F/8

REVISION
 A