
 


NOTES

DO NOT SCALE FROM DRAWING.  
DIMENSIONS TO BE CONFIRMED  
ON SITE

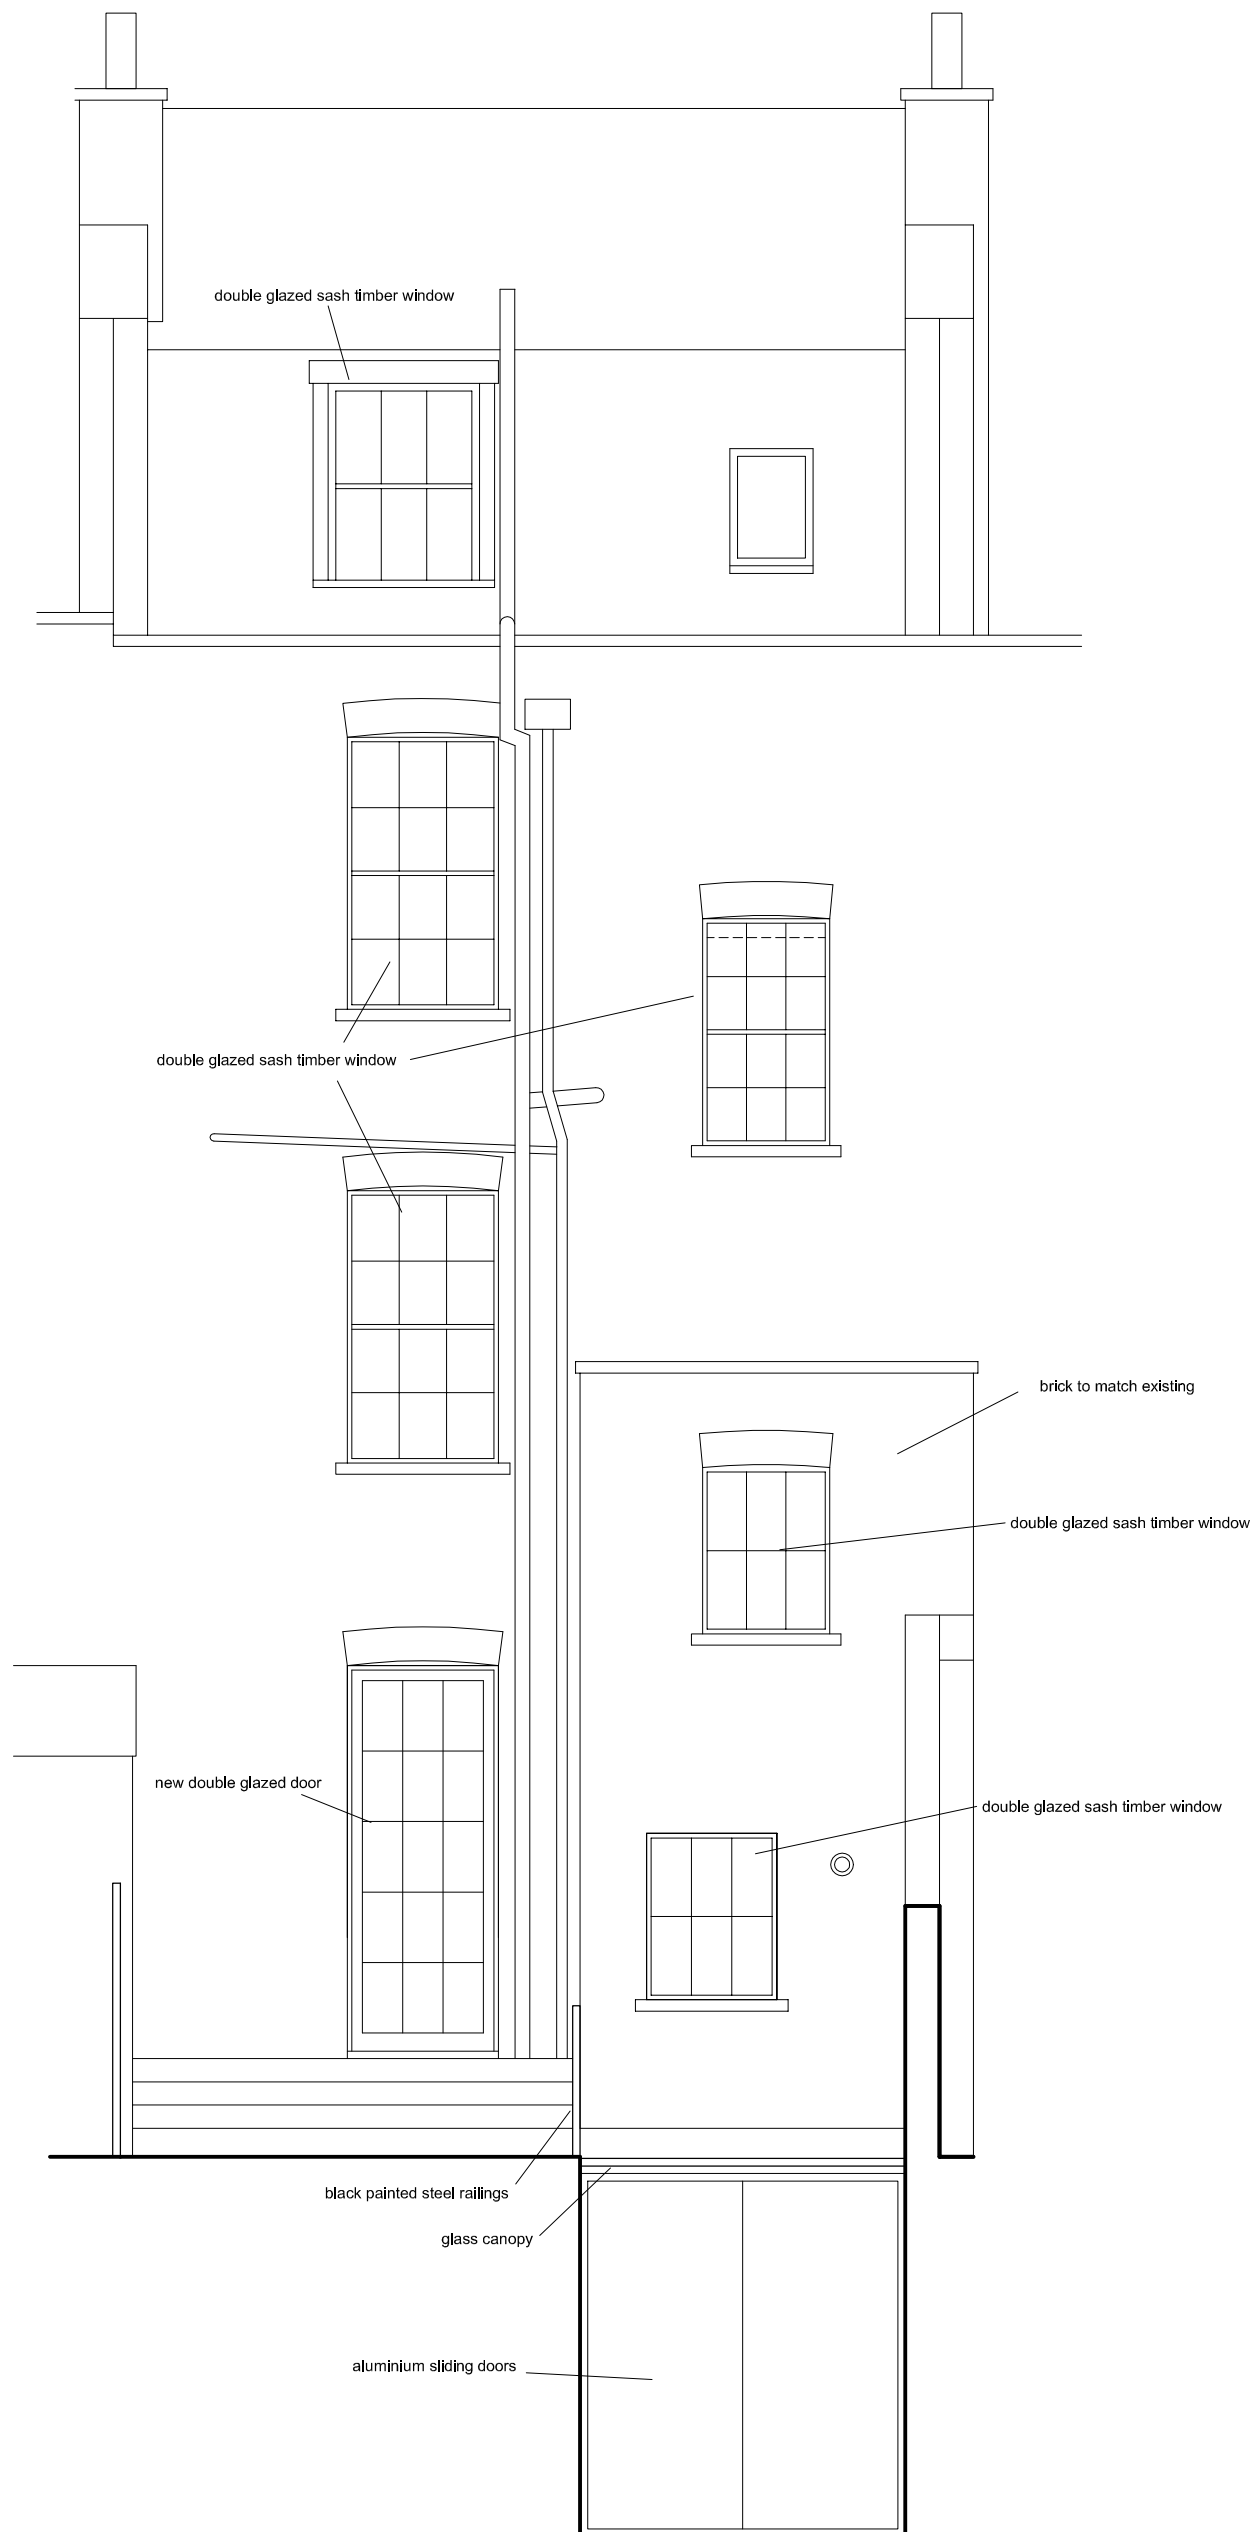

<b>DAVIES ARCHITECTURE LTD</b> 28 ELLIOTT SQ LONDON NW3 3SU TEL 020 7483 0669
<b>JOB</b> POOJA SHAH 64 DELANCEY ST LONDON NW1 7RY
<b>TITLE</b> PROPOSALS REAR ELEVATION
<b>DATE</b> 11.2.19 <b>SCALE</b> 1:50 @A3
<b>DRAWING NO</b> DEL64-PL2-GA-05