

ALL INTELLECTUAL PROPERTY RIGHTS INCLUDING DESIGN COPYRIGHTS ARE VESTED IN ENVIRONMENTAL EQUIPMENT CORPORATION LIMITED
UNDER NO CIRCUMSTANCES SHALL ANY DETAILS CONTAINED HEREIN BE RELEASED TO ANY THIRD PARTY WITHOUT THE EXPRESS WRITTEN AGREEMENT OF EEC LTD


NOTES :

EXTERNAL FACES TO BE PAINTED TO A STANDARD RAL COLOUR (TBC) AND SUPPLIED WITH TOUCH UP PAINT & BRUSH.

ALL LOUVRE MANUFACTURING SIZES TO BE +0mm / -2mm

TOTAL ENCLOSURE APPROX. WEIGHT = 5400 kg

IF IN DOUBT ABOUT ANY DETAILS ON THIS DRAWING THEN PLEASE ASK.

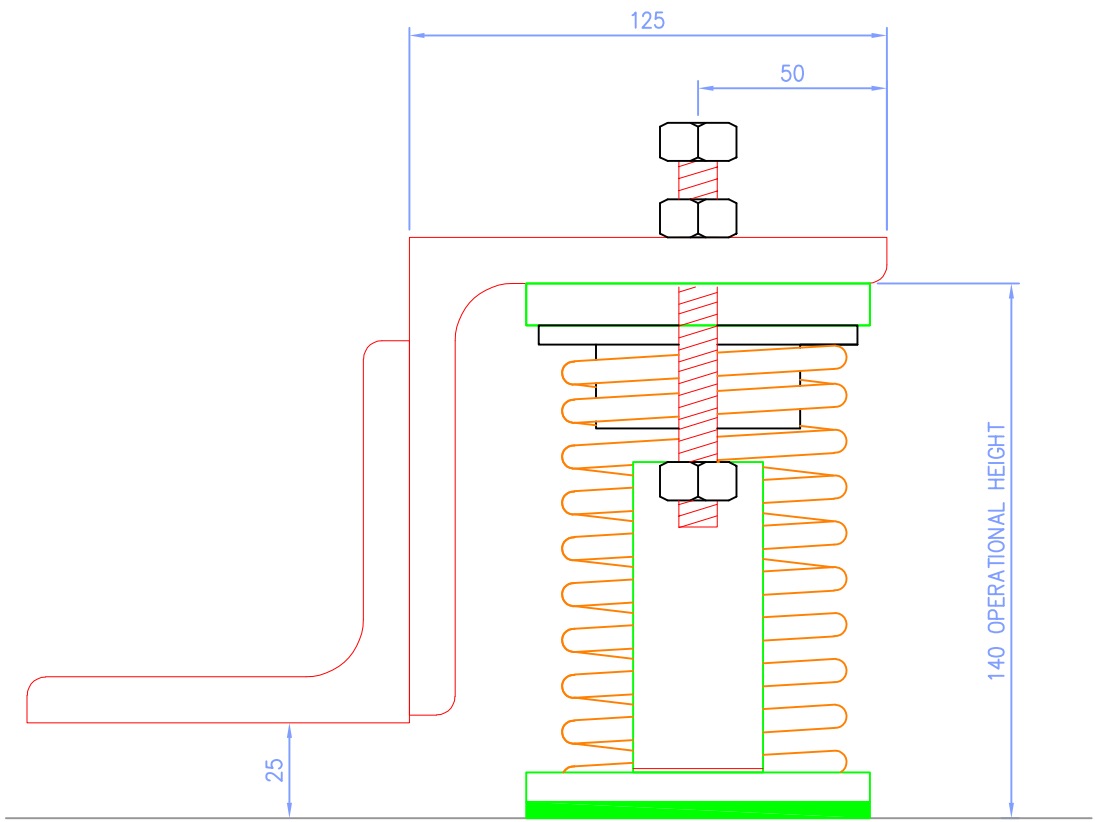

TYPICAL AV MOUNT
(SCALE 1:2)

PAINT COLOUR TO BE RAL 7035 - PALE GREY

NOT APPROVED FOR
MANUFACTURE

I	FIRST ISSUE	19/12/18
No.	Issue	Date


Client OVERBURY

leec
Environmental Equipment Corporation Ltd
Richmond House, Churchfield Road
Walton-on-Thames
Surrey KT12 2TP
t: 01932 230940 f: 01932 230941
e: info@eecontrol.co.uk
www.eecnoisecontrol.co.uk


Project UOL IALS

Title ROOF ACOUSTIC ENCLOSURE
PLAN, ELEVATIONS
& SECTION THROUGHS


Date	Drawn	Checked	Approved	Scale
19/12/18	LFF			AS SHOWN
Clients Ref.	Job Ref.	EC15205	Paper Size.	A1
Drawing No.	EC15205-DWG-04			Issue.
				1

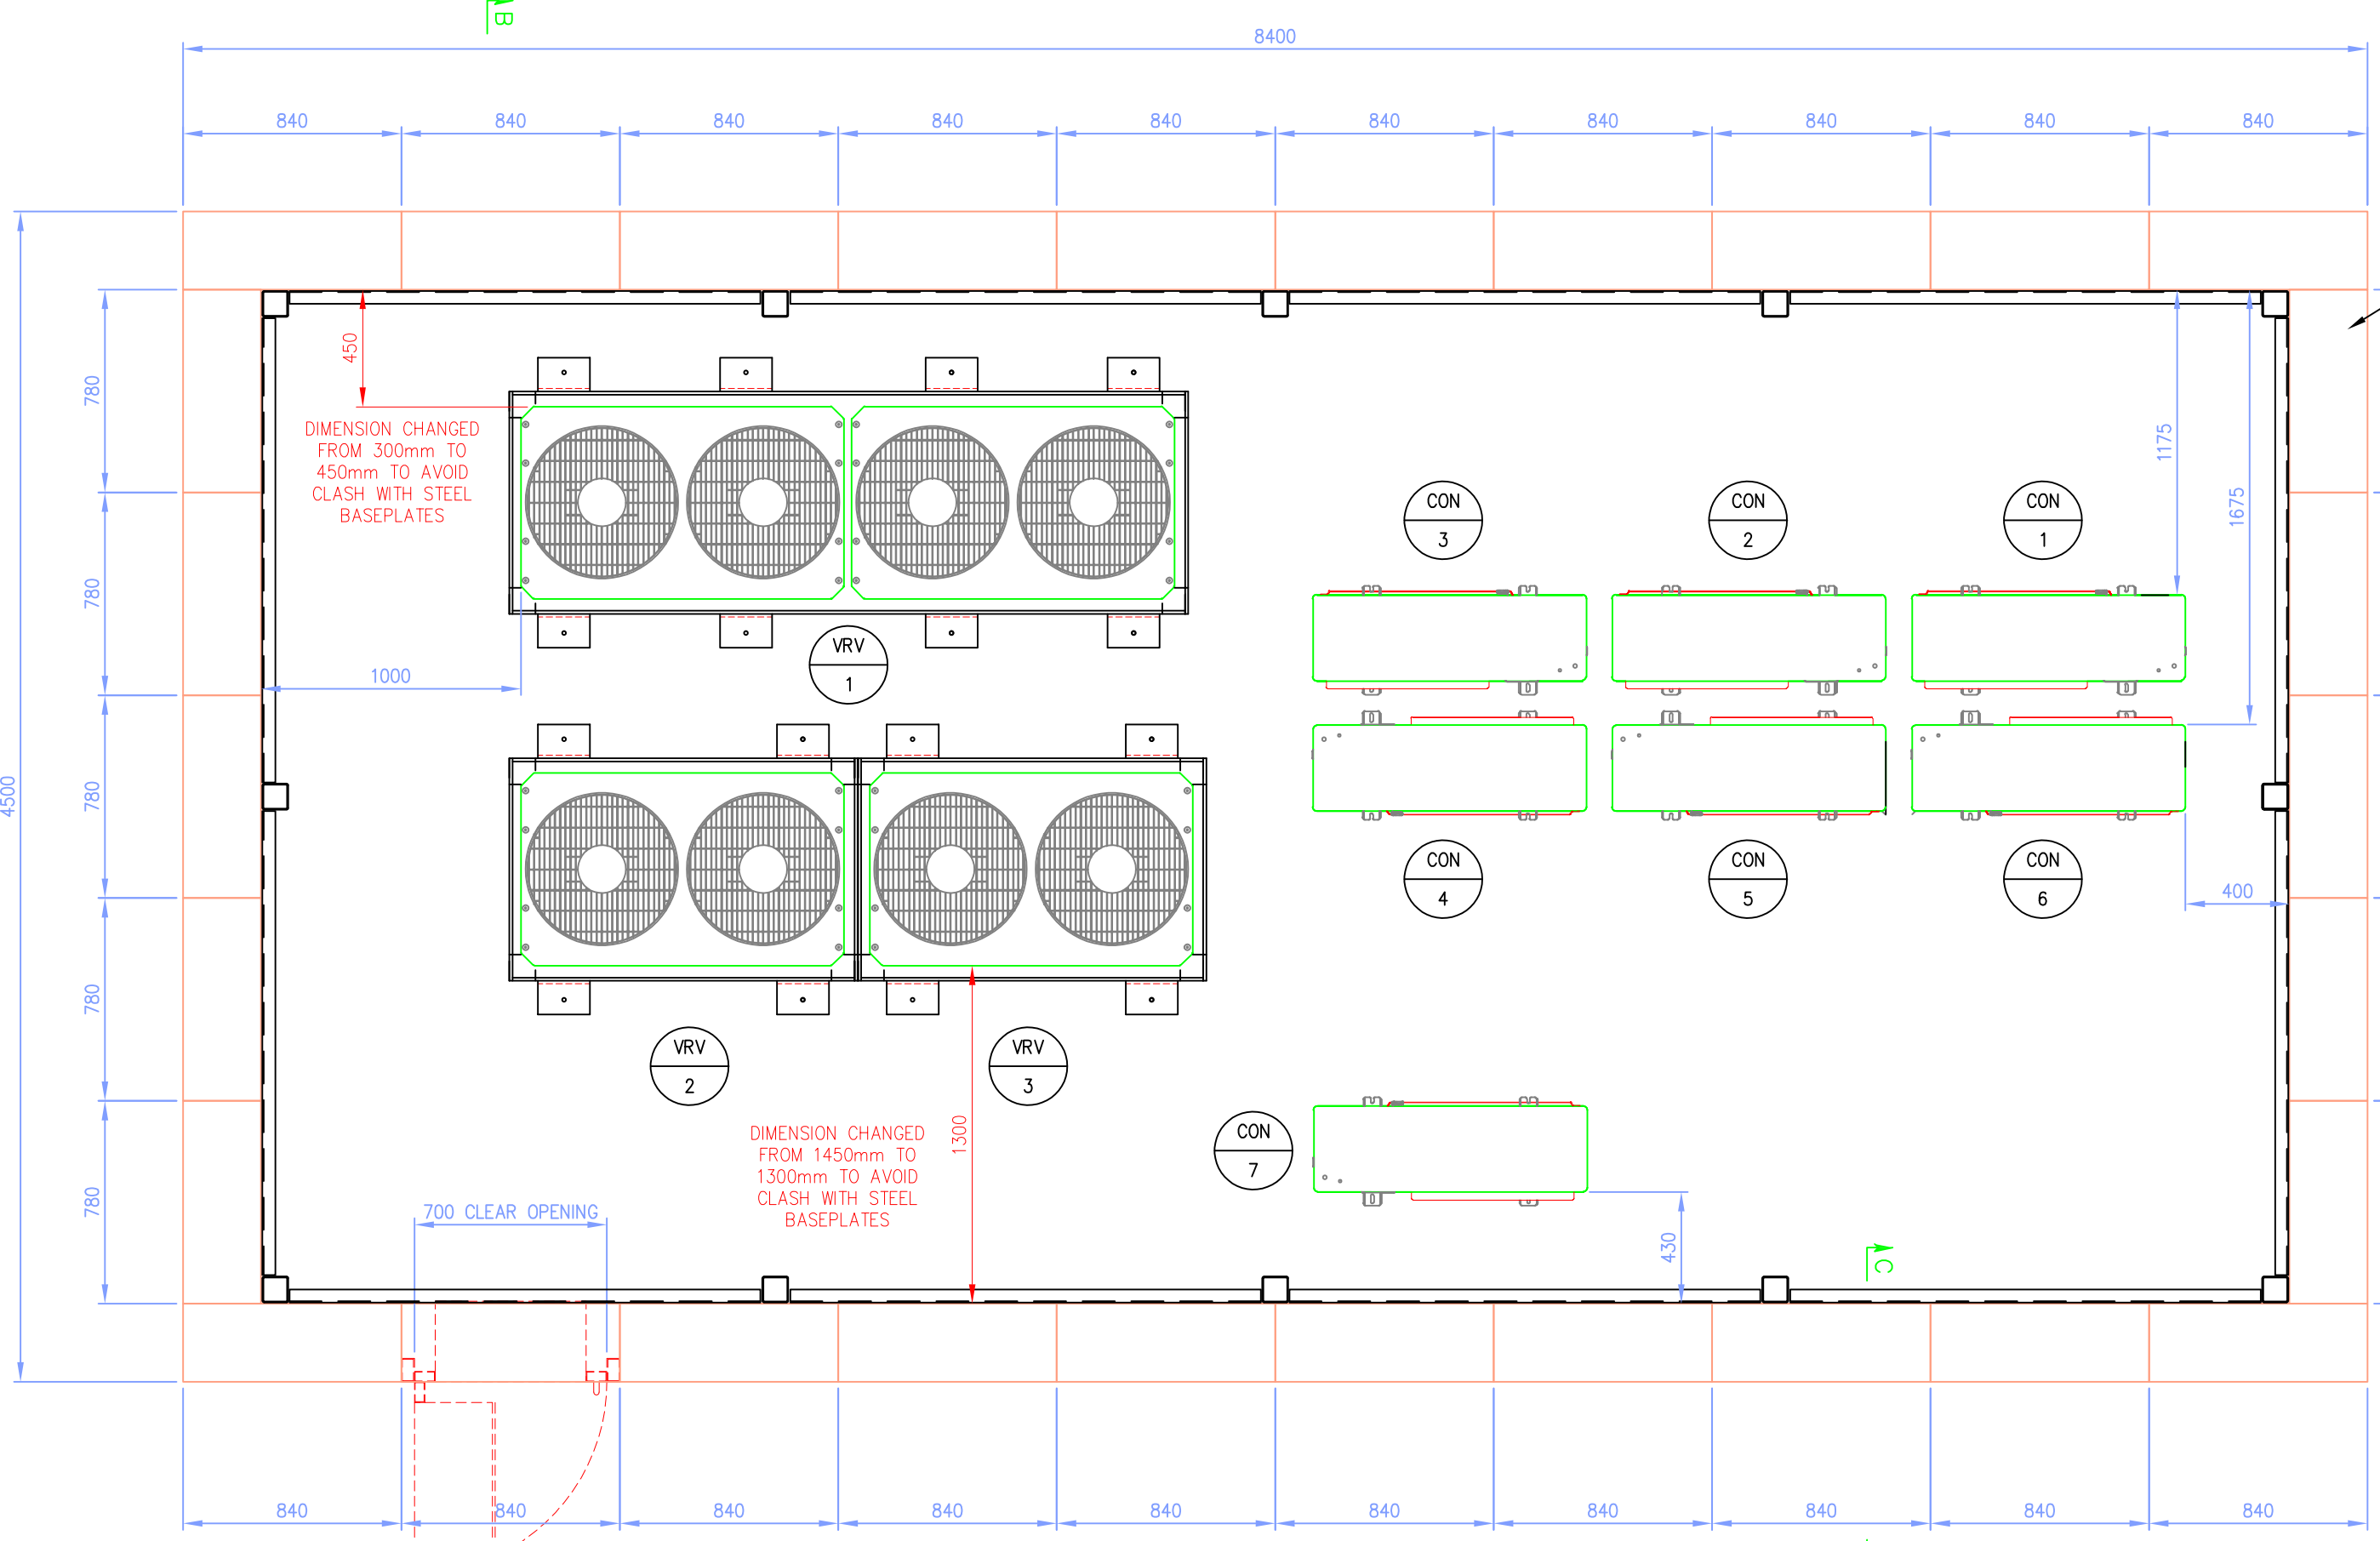


ACOUSTIC ENCLOSURE - PLAN VIEW
(SCALE 1:25)

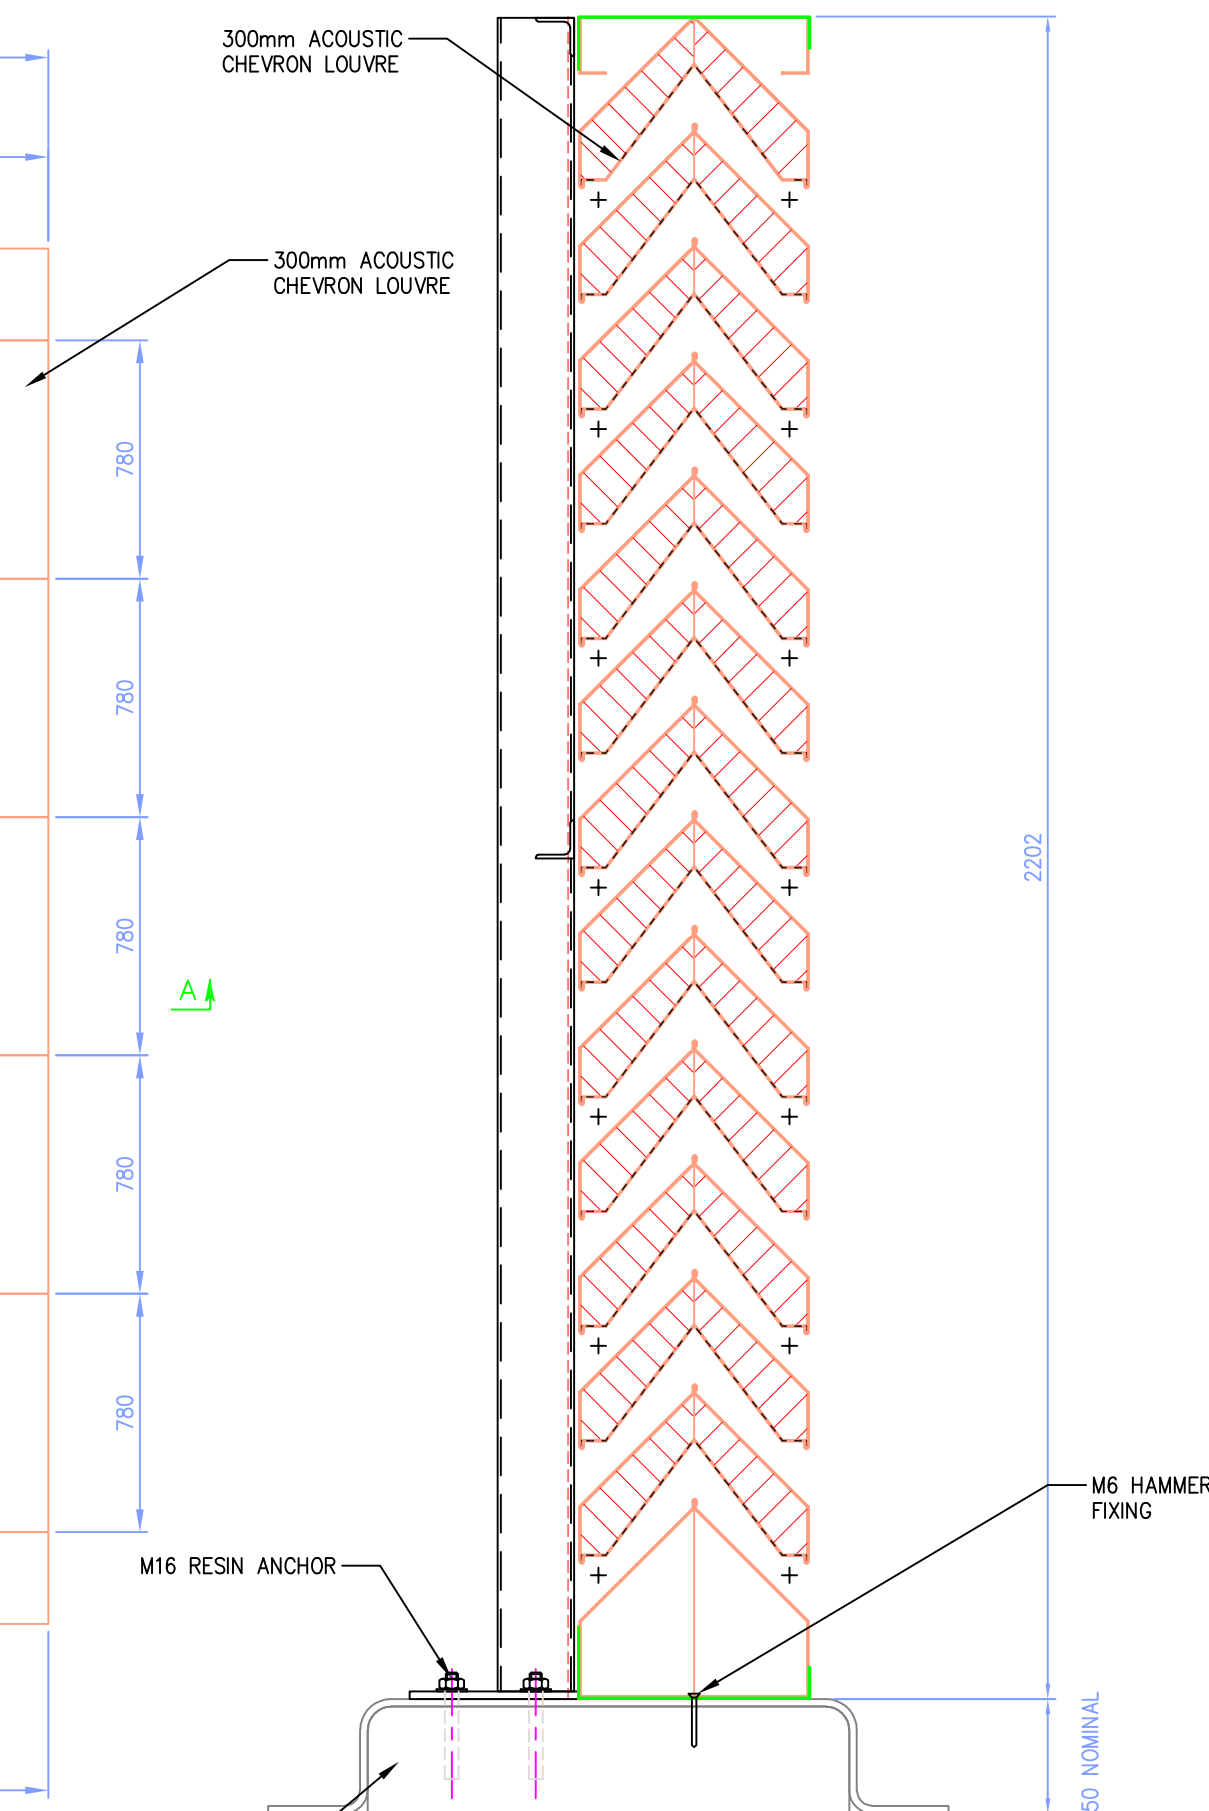


ACOUSTIC ENCLOSURE - SECTION C-C
(SCALE 1:10)

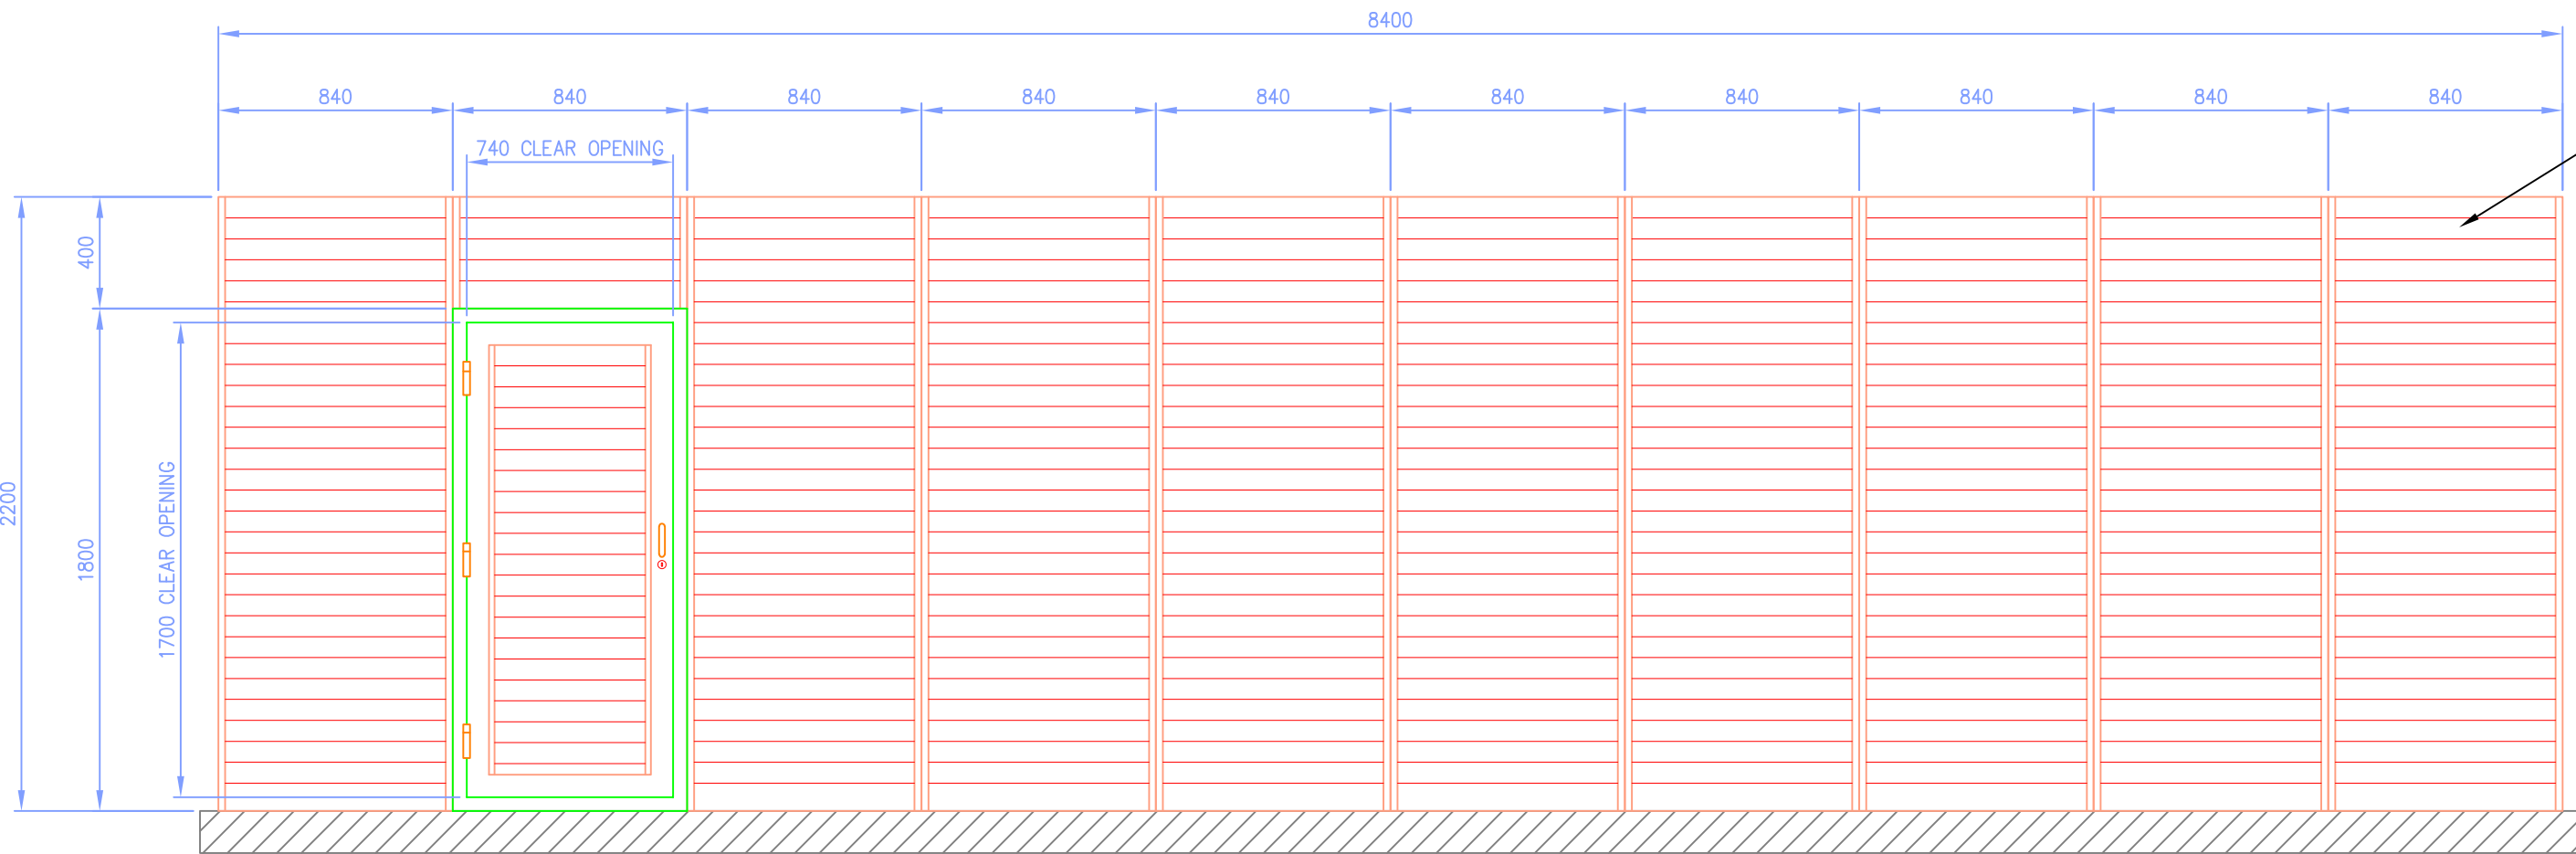


ACOUSTIC ENCLOSURE - FRONT ELEVATION
(SCALE 1:25)

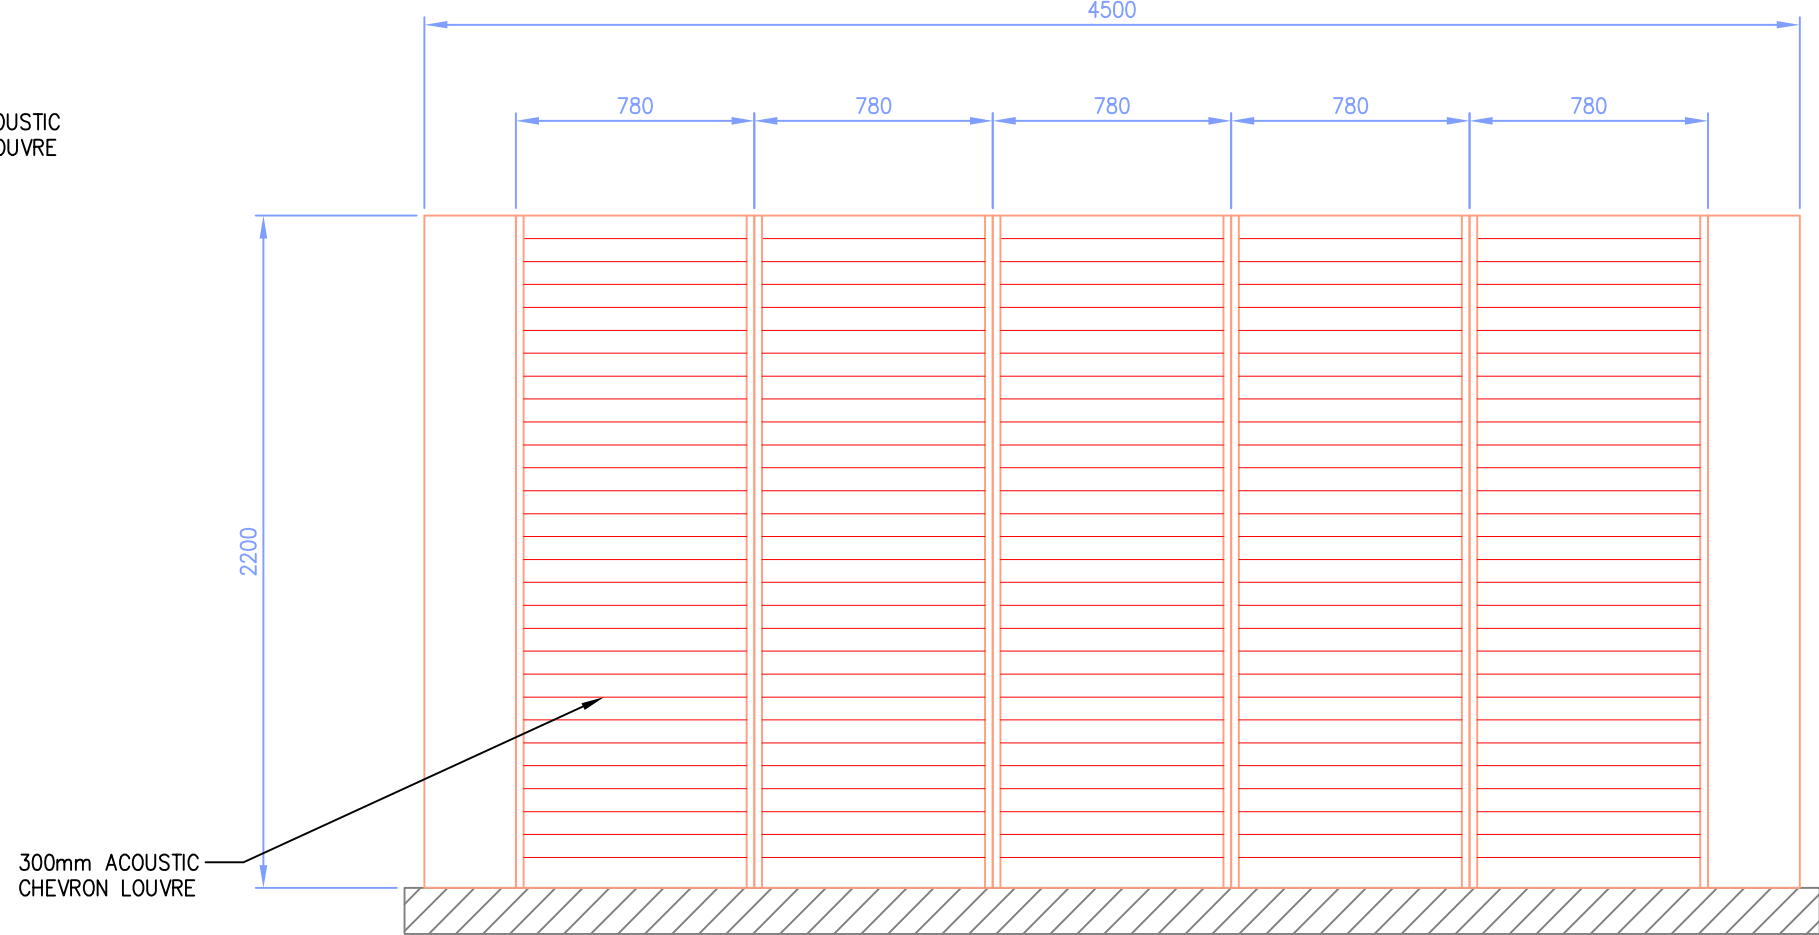

ACOUSTIC ENCLOSURE - FRONT ELEVATION
(SCALE 1:25)

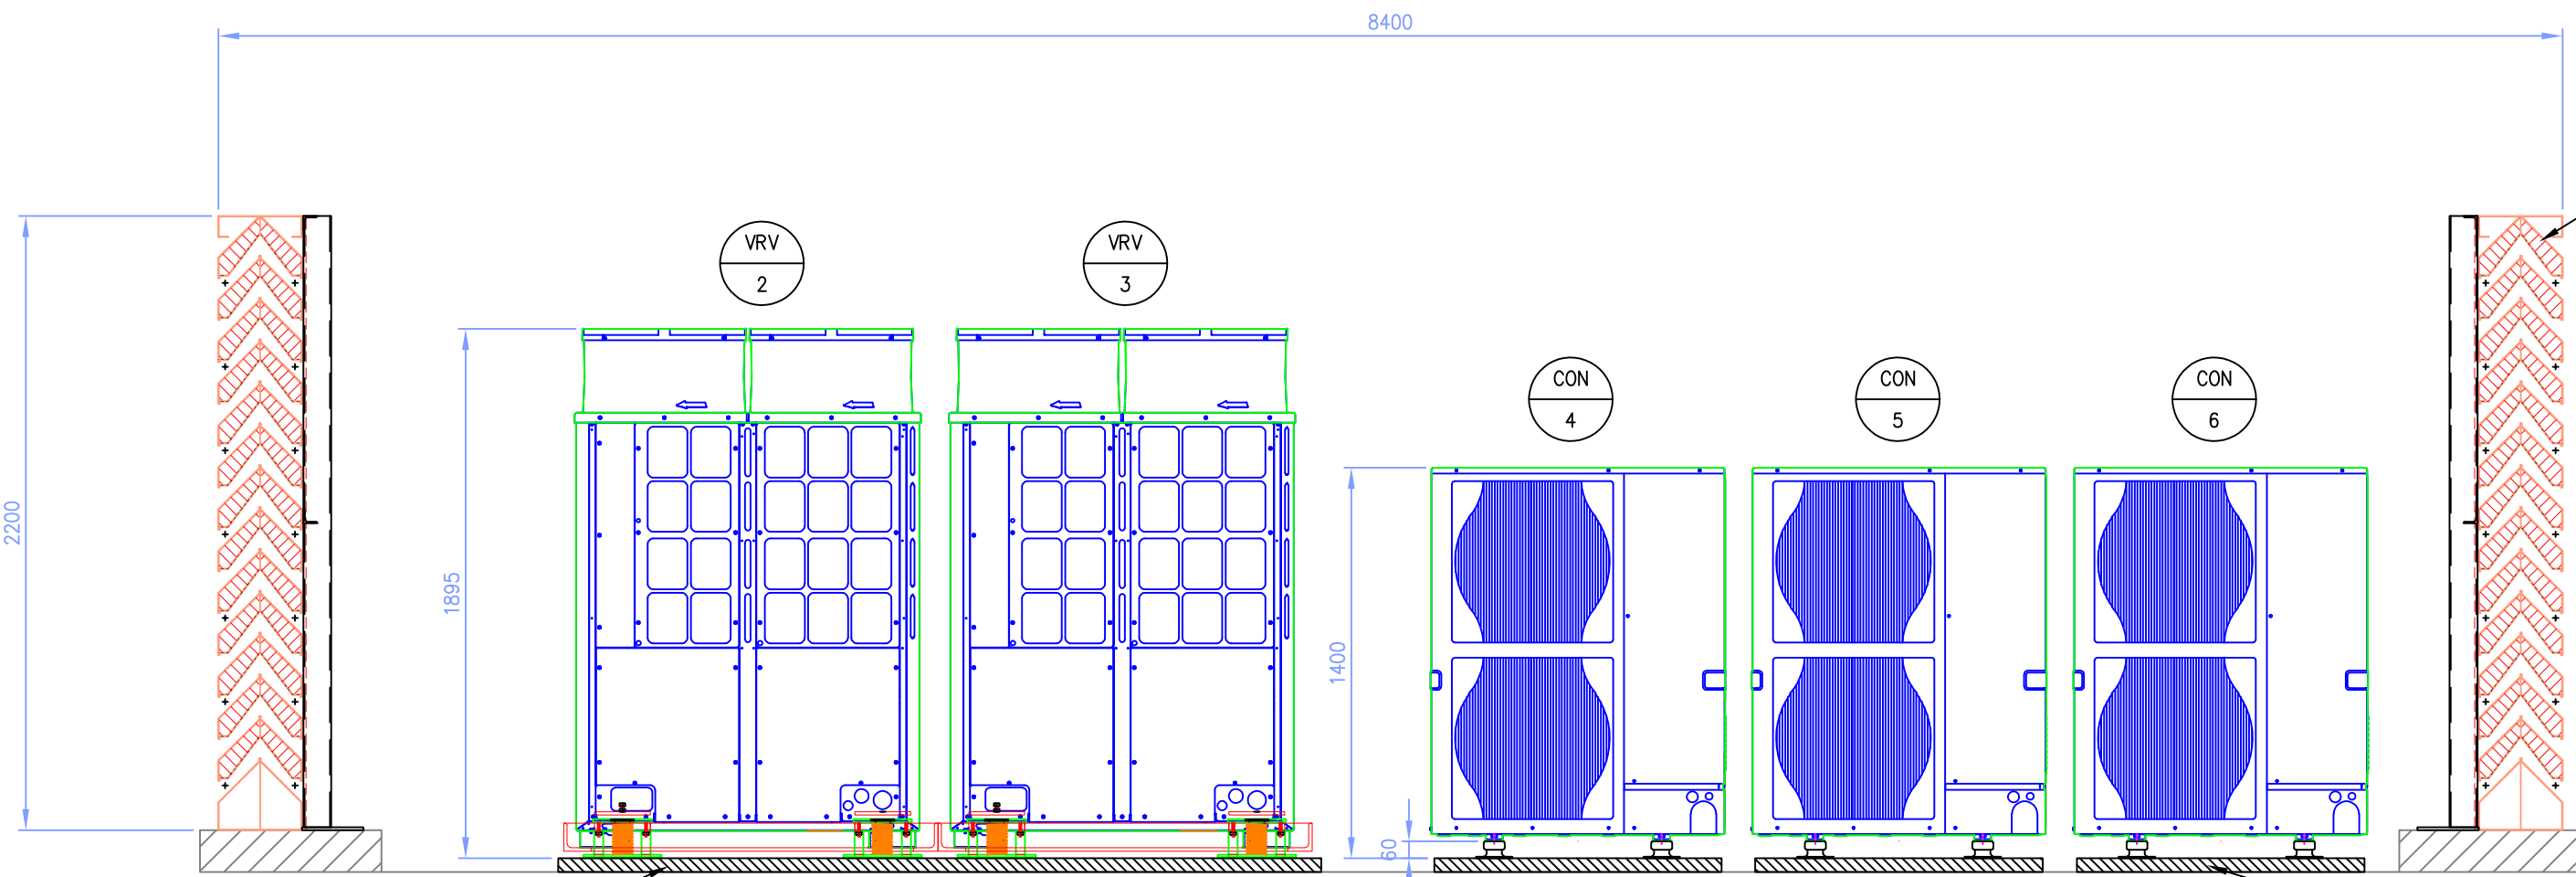

ACOUSTIC ENCLOSURE - SECTION A-A
(SCALE 1:25)

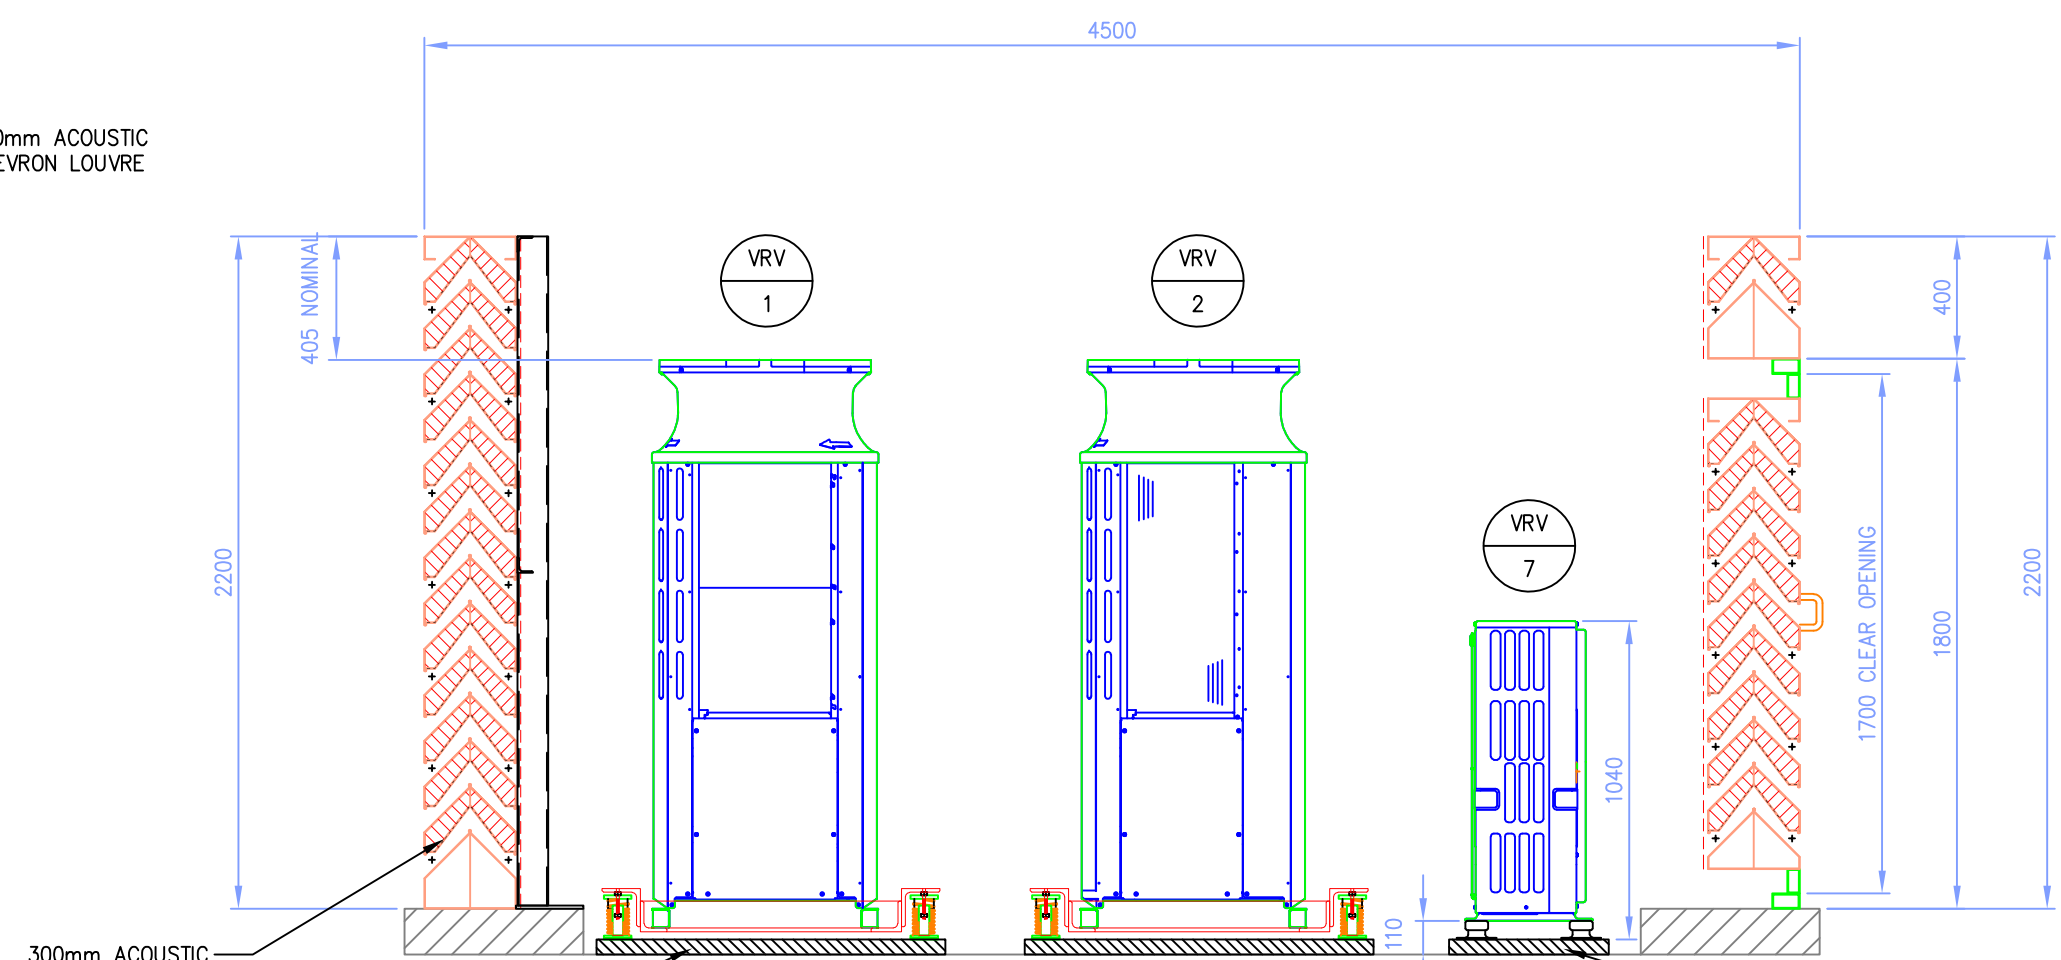

ACOUSTIC ENCLOSURE - SECTION B-B
(SCALE 1:25)