

THIS IS A CAD DRAWING AND MAY ONLY BE MODIFIED  
BY HAND IN ACCORDANCE WITH COMPANY PROCEDURE

Client Name	Date	Signature


COMMENTS :

NOTES  
1. THIS DRAWING IS NOT TO BE SCALED  
2. ALL DIMENSIONS AND LEVELS TO BE CHECKED ON SITE PRIOR TO SETTING OUT OR MANUFACTURE. ANY DISCREPANCIES BETWEEN SITE, DRAWING OR SPECIFICATION TO BE REPORTED TO THE ARCHITECT IMMEDIATELY.  
3. THIS DRAWING IS THE COPYRIGHT OF IAN WYLIE ARCHITECTS AND SHALL NOT BE REPRODUCED WITHOUT PERMISSION.

NO.	REVISIONS	DATE	INITIAL
-	First issue	21/12/18	RL



PLANNING

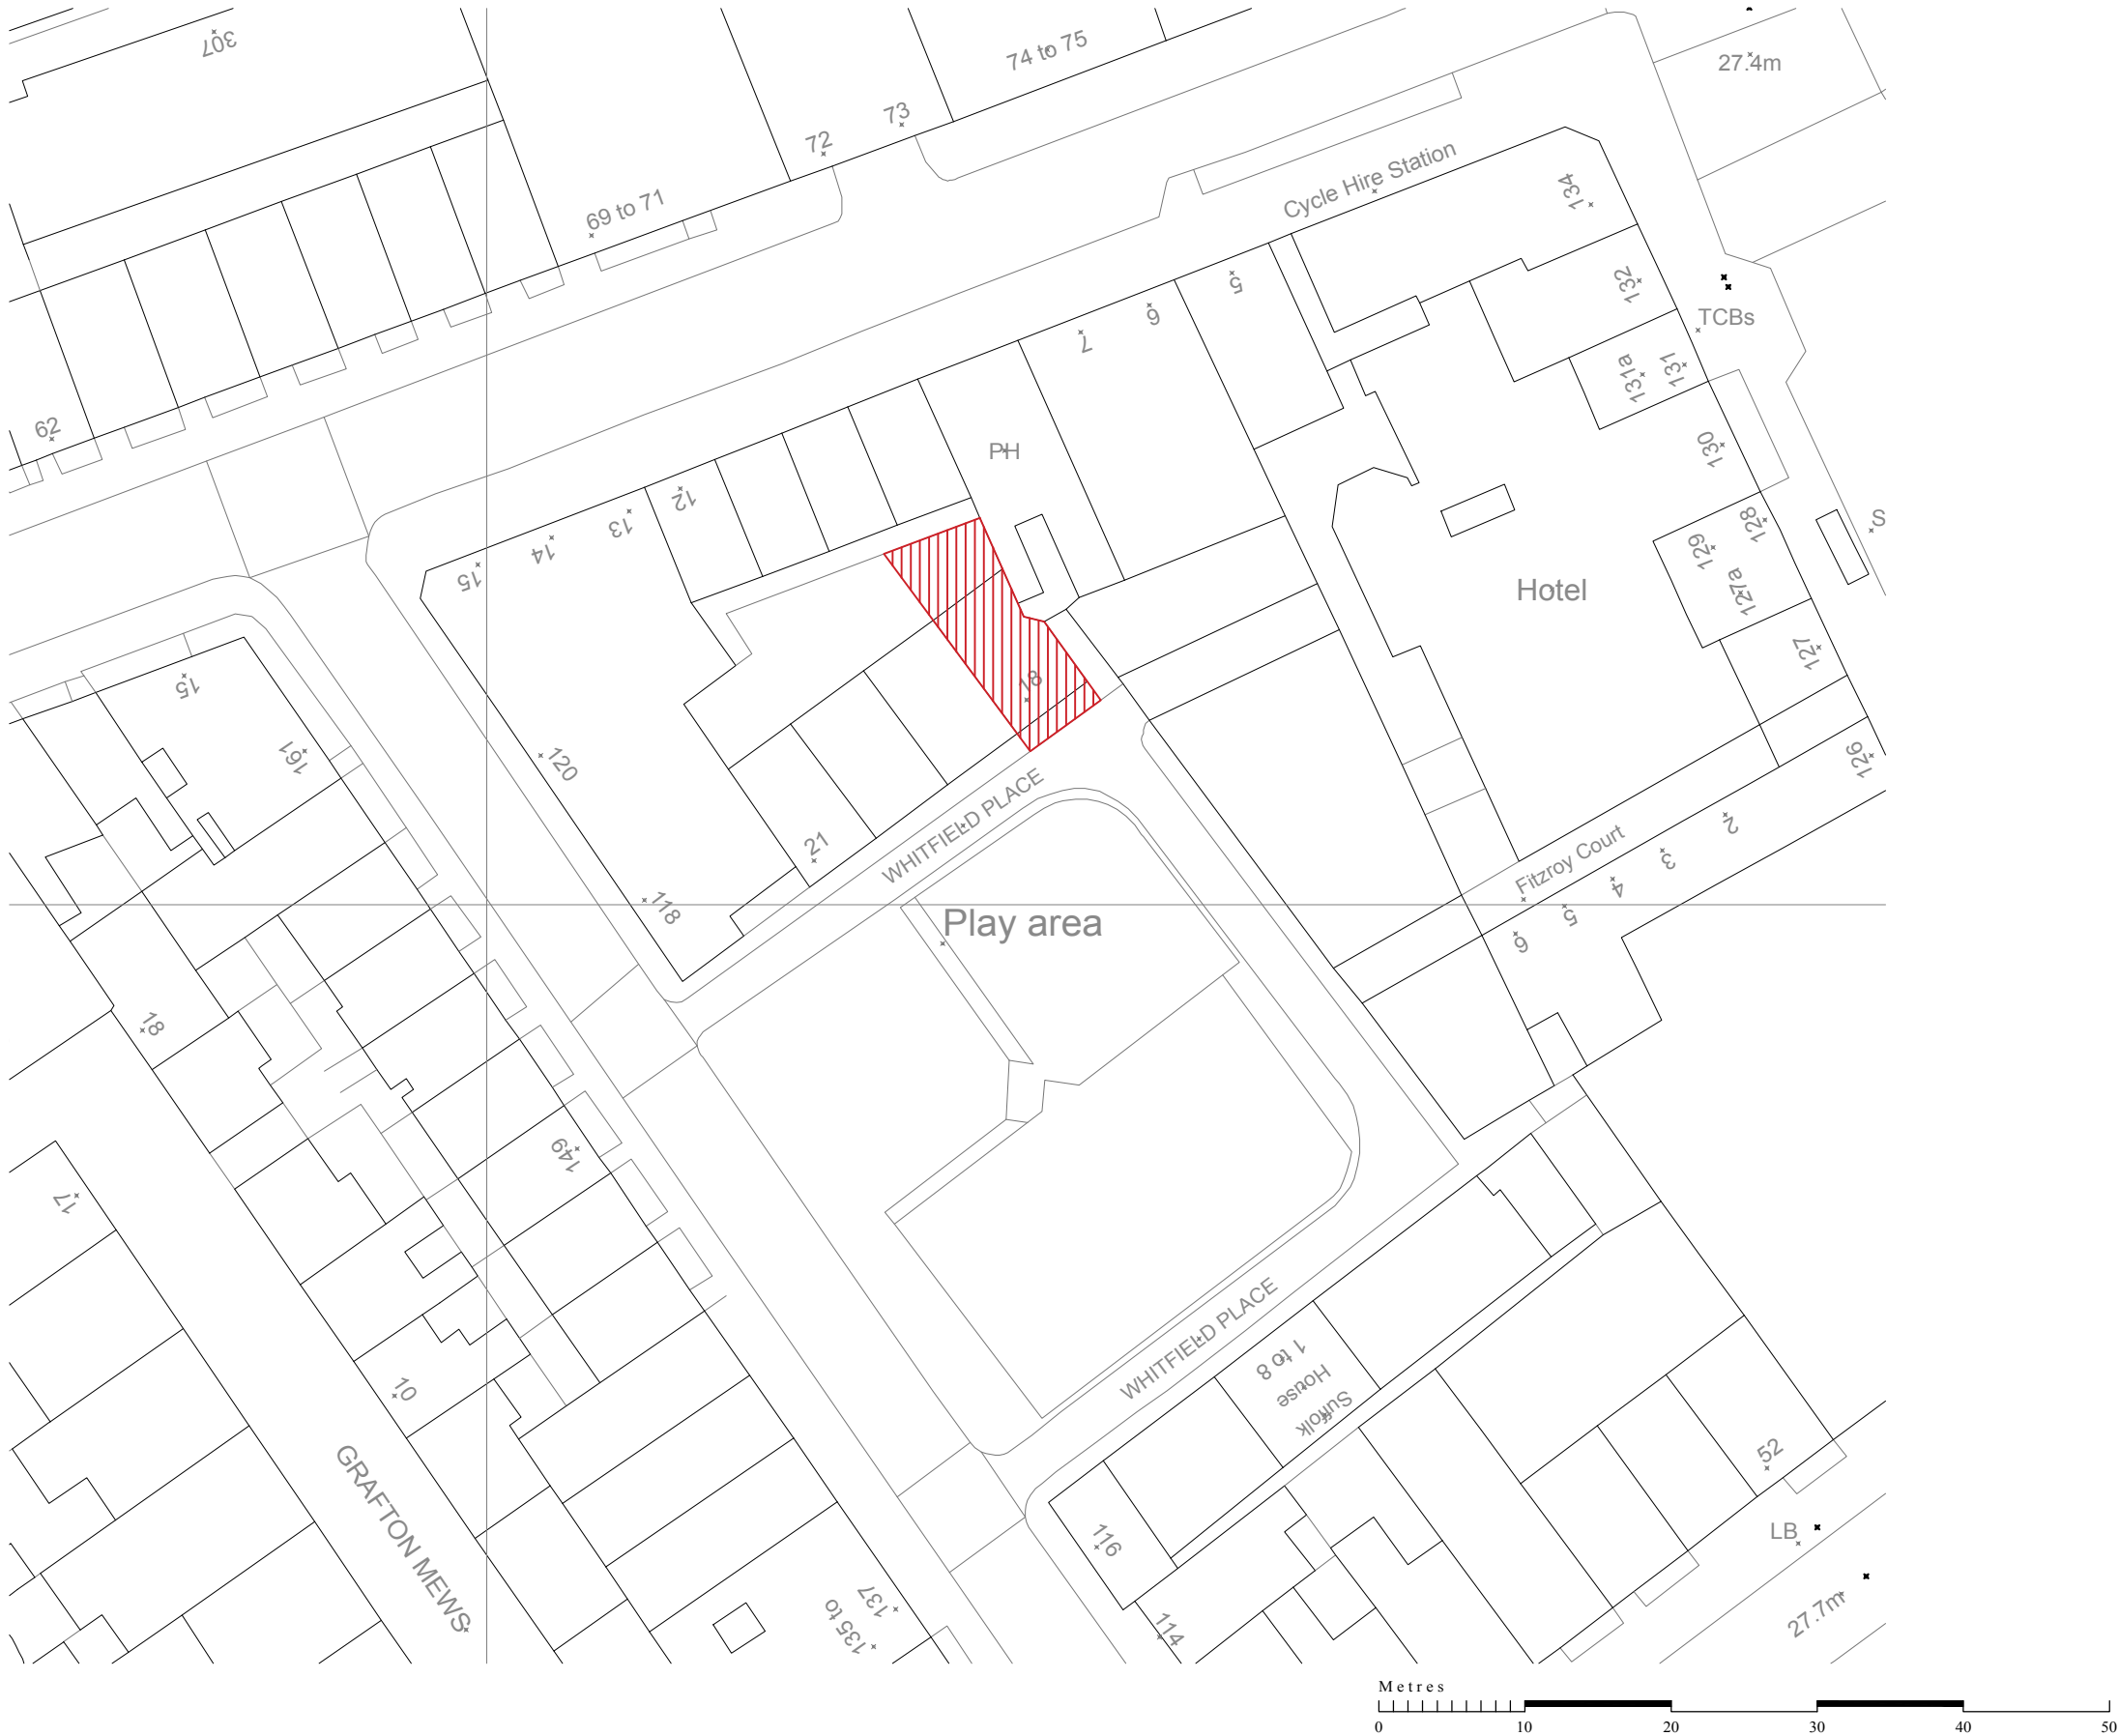

IAN WYLIE ARCHITECTS

17 NOTTINGHAM STREET LONDON W1U 8EW

TEL 020 7935 8885 FAX 020 7681 4379

email [ian.wylie@ianwyliearchitects.com](mailto:ian.wylie@ianwyliearchitects.com) [www.ianwyliearchitects.com](http://www.ianwyliearchitects.com)

Client

Ms R Trehan  
Mr C Pattinson

Site

18 WHITFIELD PLACE  
W1T 5JX , LONDON

Drawing Title

SITE PLAN

Scale	Date	Drawn	Checked
1:500	07/2018	PT	ILW

Drawing No.	Revision
372/E/001	—