

Client Name	Date	Signature


COMMENTS :


NOTES  
1. THIS DRAWING IS NOT TO BE SCALED  
2. ALL DIMENSIONS AND LEVELS TO BE CHECKED ON SITE PRIOR  
TO SETTING OUT OR MANUFACTURE. ANY DISCREPANCIES  
BETWEEN SITE DRAWING OR SPECIFICATION TO BE REPORTED TO  
THE ARCHITECT IMMEDIATELY.  
3. THIS DRAWING IS THE COPYRIGHT OF IAN WYLIE ARCHITECTS AND  
SHALL NOT BE REPRODUCED WITHOUT PERMISSION.

NO.	REVISIONS	DATE	INITIAL
-	First Issue	21/12/18	RL



PLANNING

 Demolition relevant  
to planning application

 

IAN WYLIE ARCHITECTS

17 NOTTINGHAM STREET LONDON W1U5EW

Tel. 020 7935 8885 FAX 020 7681 4379

email [ian.wylie@ianwyliearchitects.com](mailto:ian.wylie@ianwyliearchitects.com) [www.ianwyliearchitects.com](http://www.ianwyliearchitects.com)

Client

**Ms R Trehan**  
**Mr C Pattinson**

Site

**18 WHITFIELD PLACE**  
**W1T 5JX , LONDON**


Drawing Title

**EXISTING FIRST FLOOR PLAN**

Scale	Date	Drawn	Checked
1:25 @ A1 1:50 @ A3	07/2018	PT	ILW

Drawing No. Revision

**372/E/101**

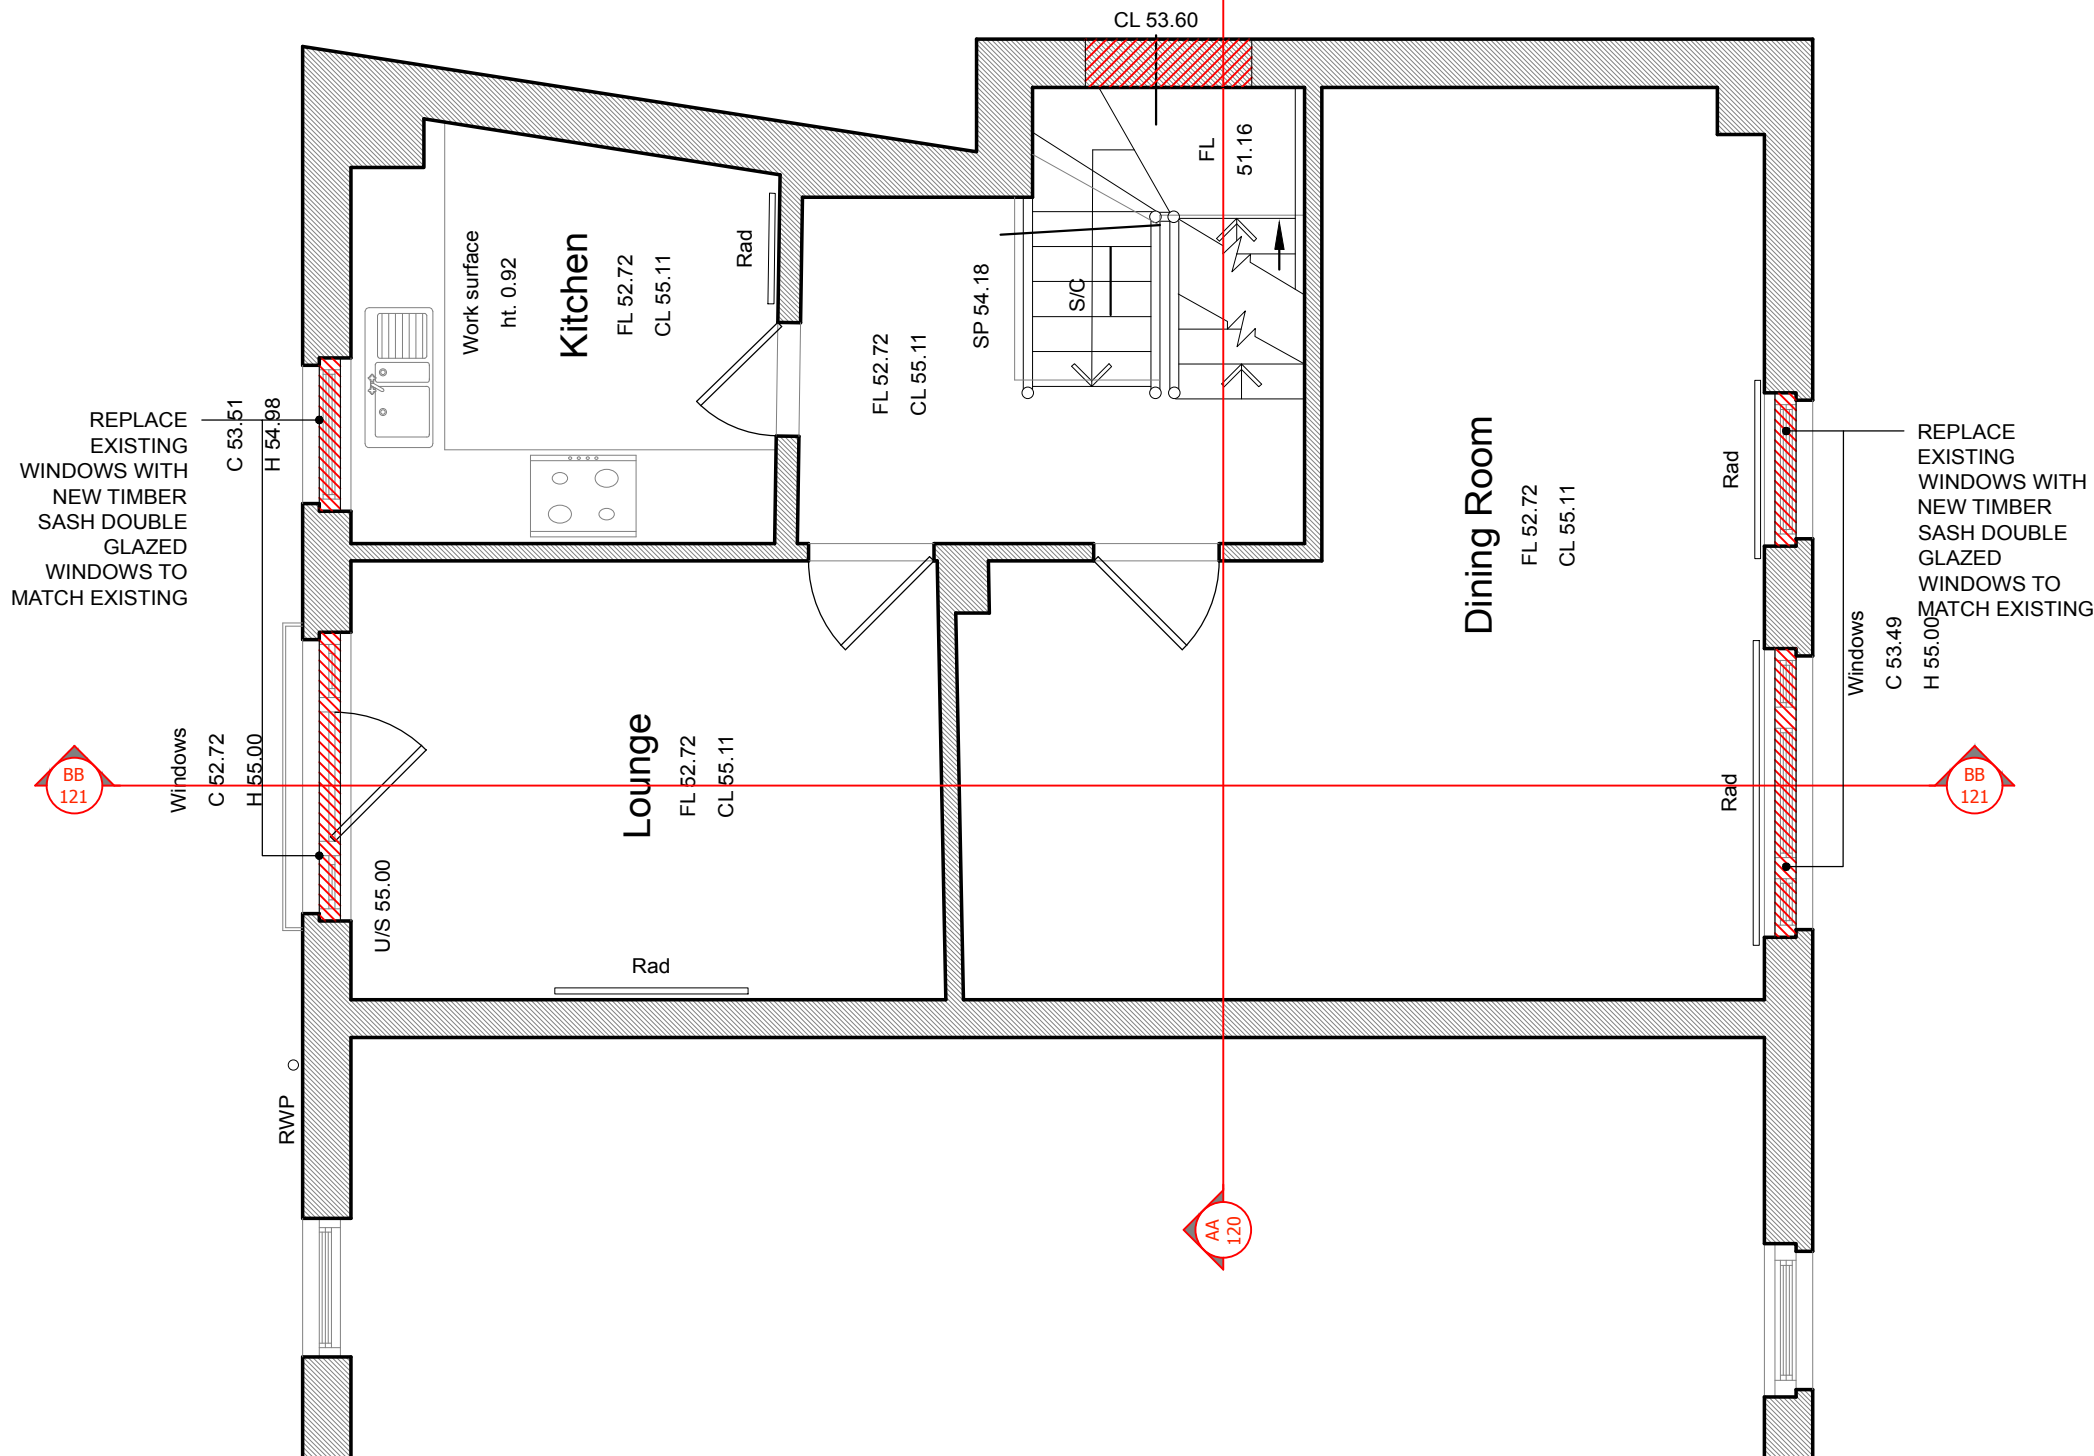

First Floor Plan