


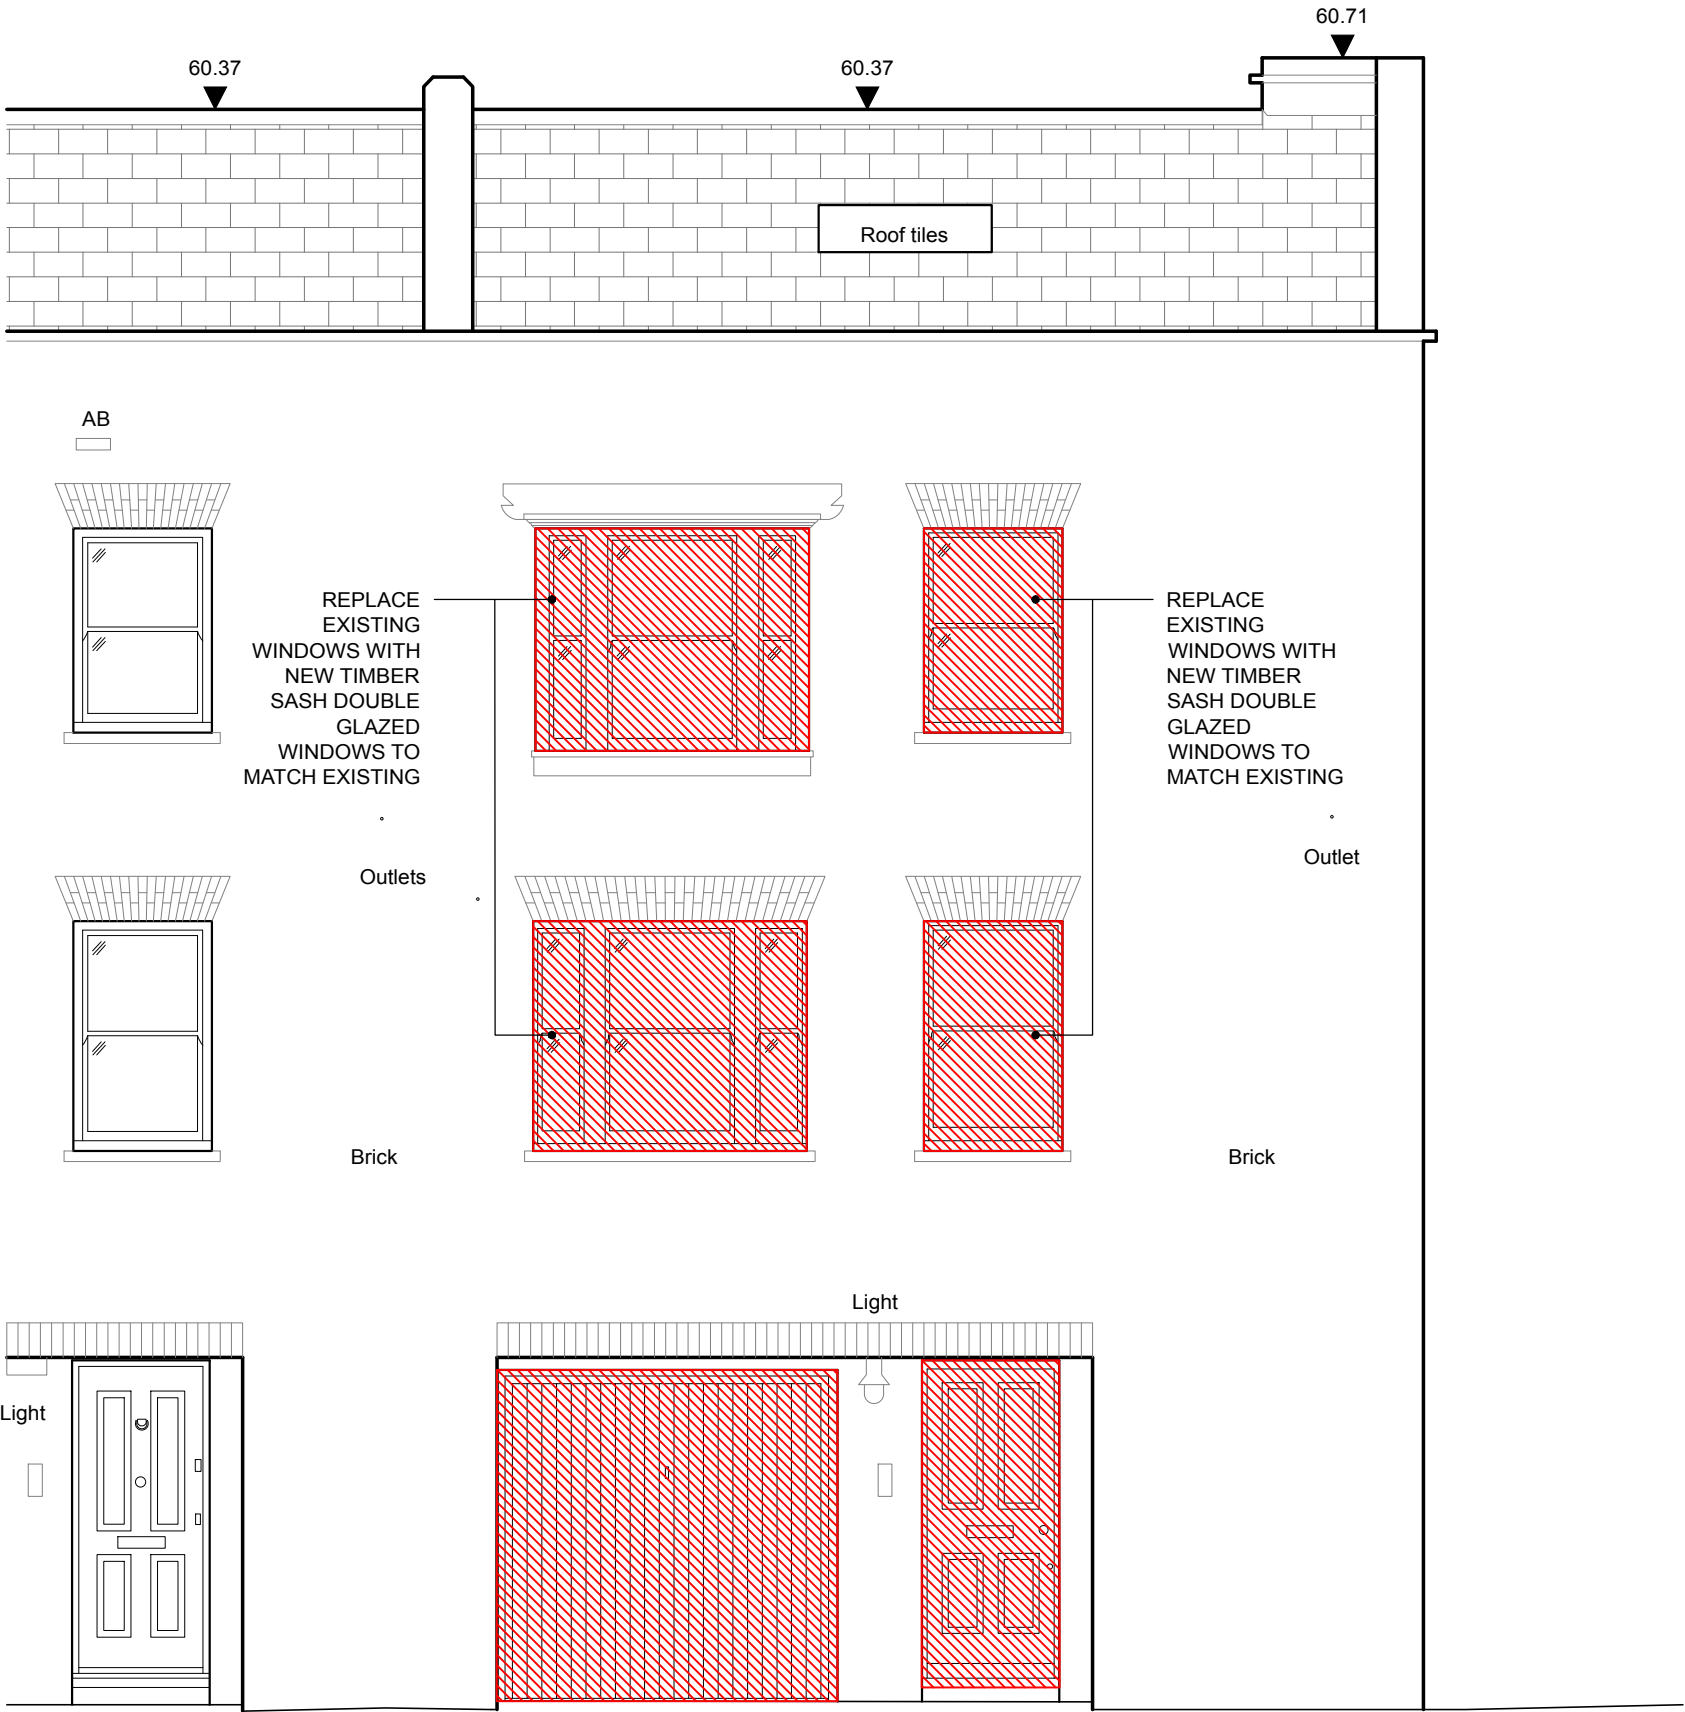

THIS IS A CAD DRAWING AND MAY ONLY BE MODIFIED
BY HAND IN ACCORDANCE WITH COMPANY PROCEDURE

Client Name	Date	Signature

COMMENTS :

NOTES
1. THIS DRAWING IS NOT TO BE SCALED
2. ALL DIMENSIONS AND LEVELS TO BE CHECKED ON SITE PRIOR TO SETTING OUT OR MANUFACTURE. ANY DISCREPANCIES BETWEEN SITE, DRAWING OR SPECIFICATION TO BE REPORTED TO THE ARCHITECT IMMEDIATELY.
3. THIS DRAWING IS THE COPYRIGHT OF IAN WYLIE ARCHITECTS AND SHALL NOT BE REPRODUCED WITHOUT PERMISSION.

NO.	REVISIONS	DATE	INITIAL
-	First issue	21/12/18	RL

PLANNING

Demolition relevant
to planning application



IAN WYLIE ARCHITECTS
17 NOTTINGHAM STREET LONDON W1U5EW
TEL 020 7935 8885 FAX 020 7681 4379
email ian.wylie@ianwyliearchitects.com www.ianwyliearchitects.com

Client
Ms R Trehan
Mr C Pattinson

Site
18 WHITFIELD PLACE
W1T 5JX , LONDON

Drawing Title
EXISTING FRONT ELEVATION

Scale	Date	Drawn	Checked
1:25 @ A1 1:50 @ A3	07/2018	PT	ILW

Drawing No. 372/E/110
Revision —