
HOTEL

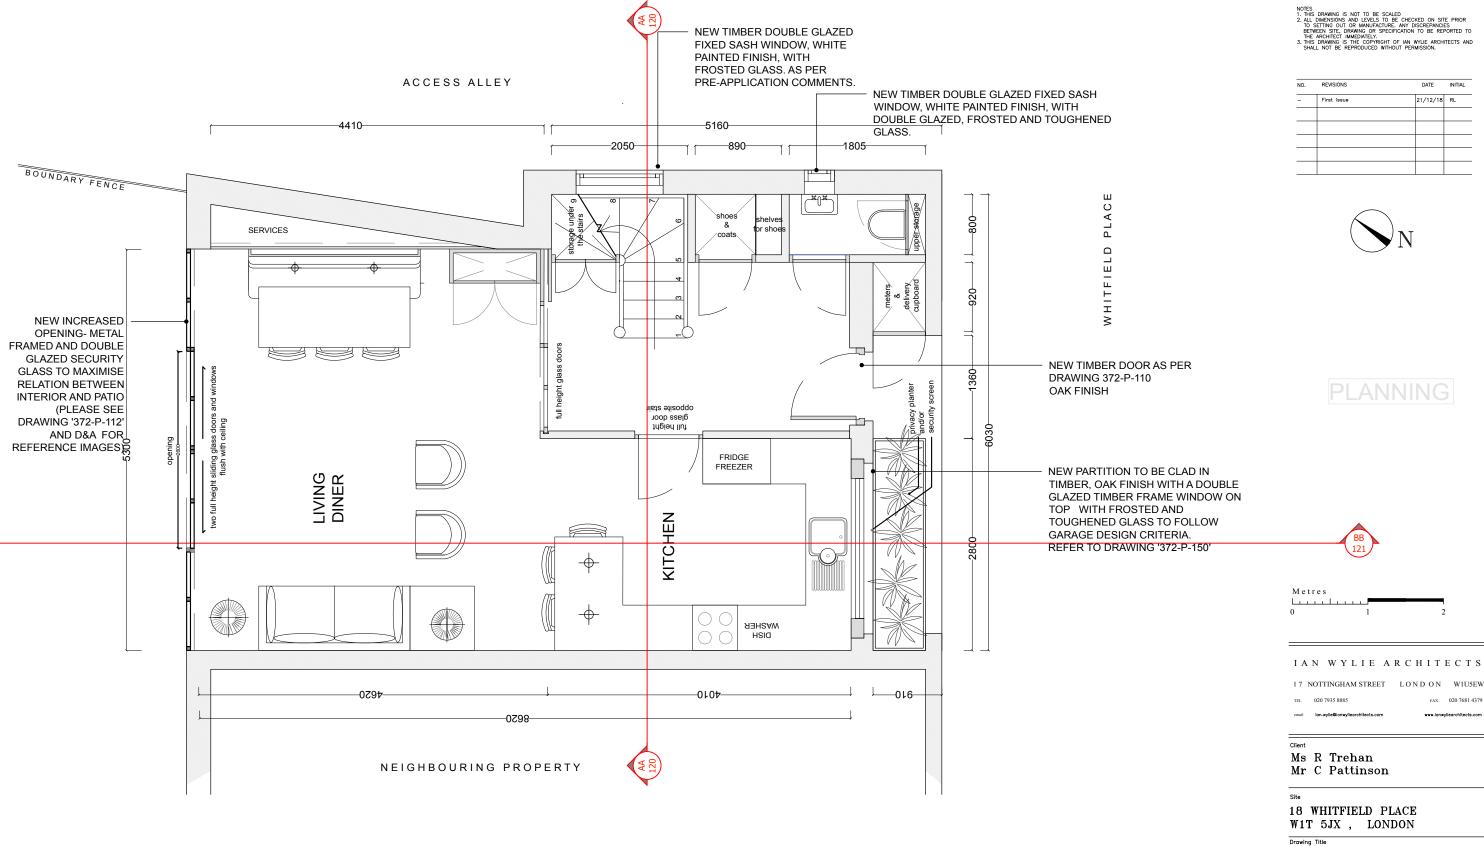

THIS IS A CAD DRAWING AND MAY ONLY BE MODIFIED BY HAND IN ACCORDANCE WITH COMPANY PROCEDURE

ient Name	Date	Signiture

PROPOSED GROUND FLOOR PLAN

Scale 1:25 @ A1 1:50 @ A3	Date 07/2018	Drawn PT	Checked ILW
Drawing No.			Revision
372/P/100			-