



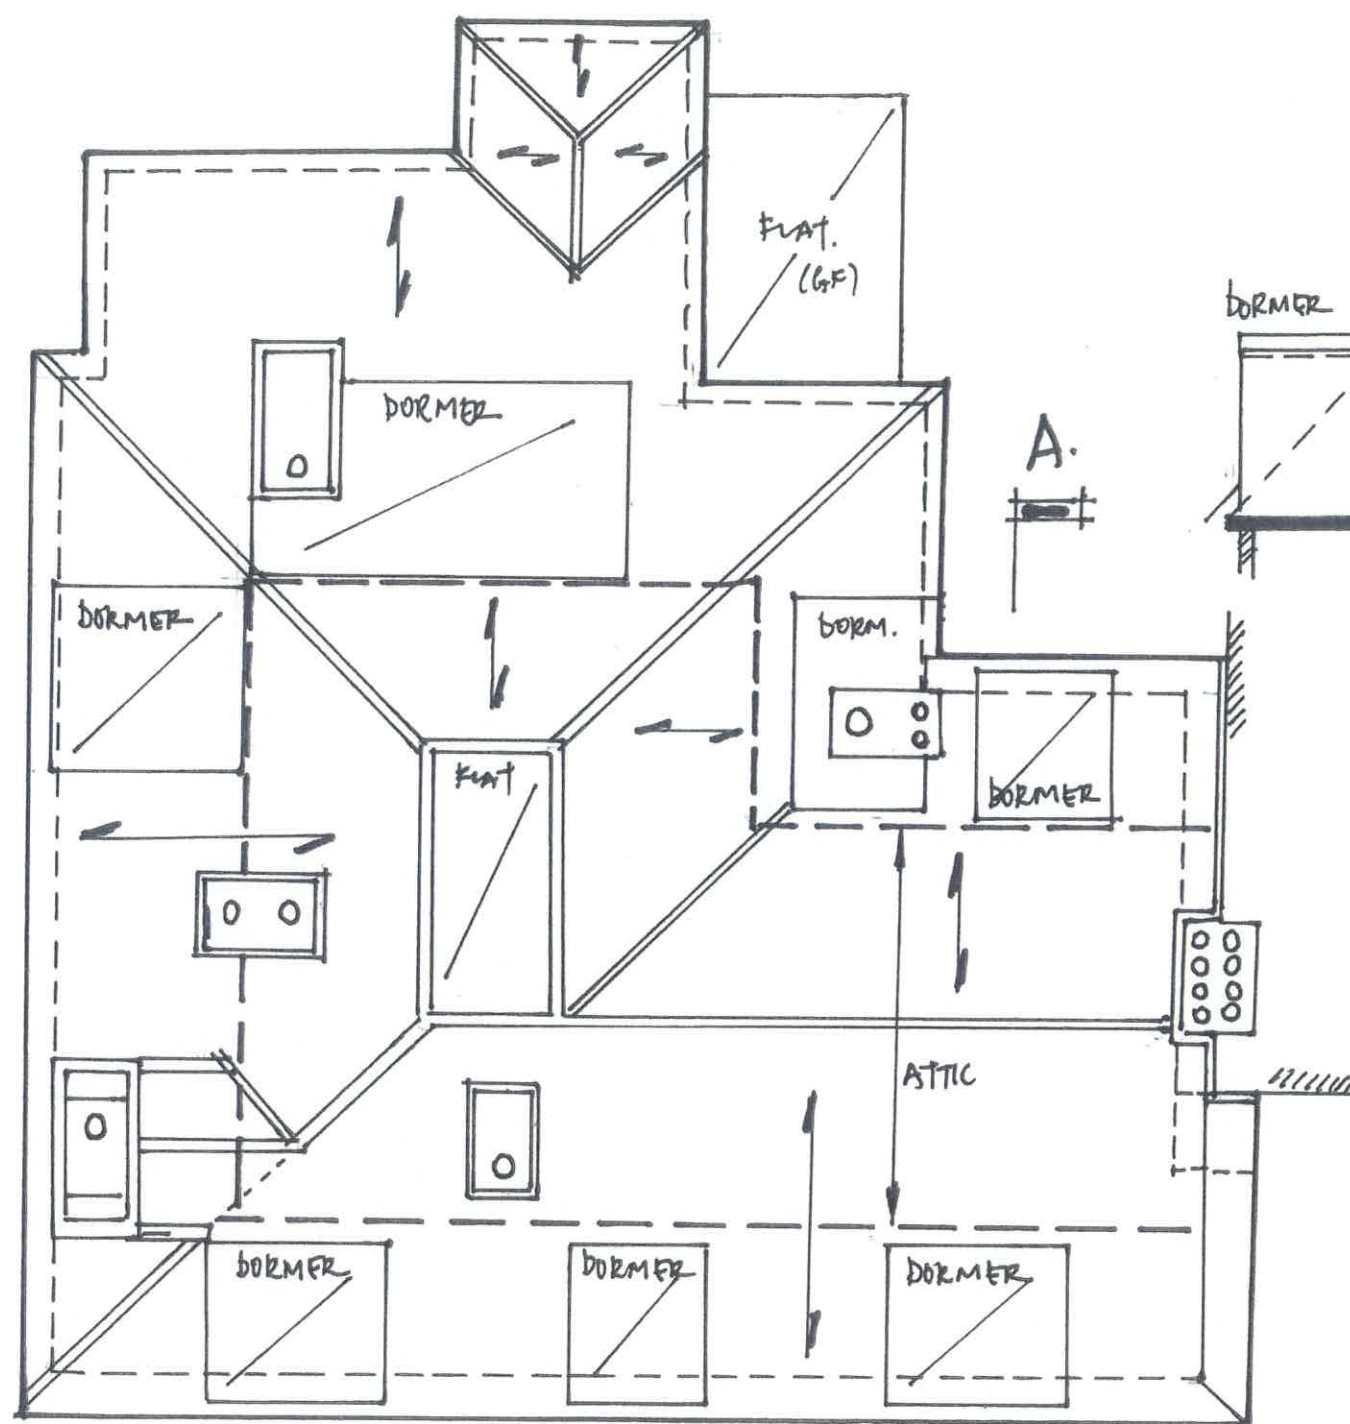

ROOF PLAN

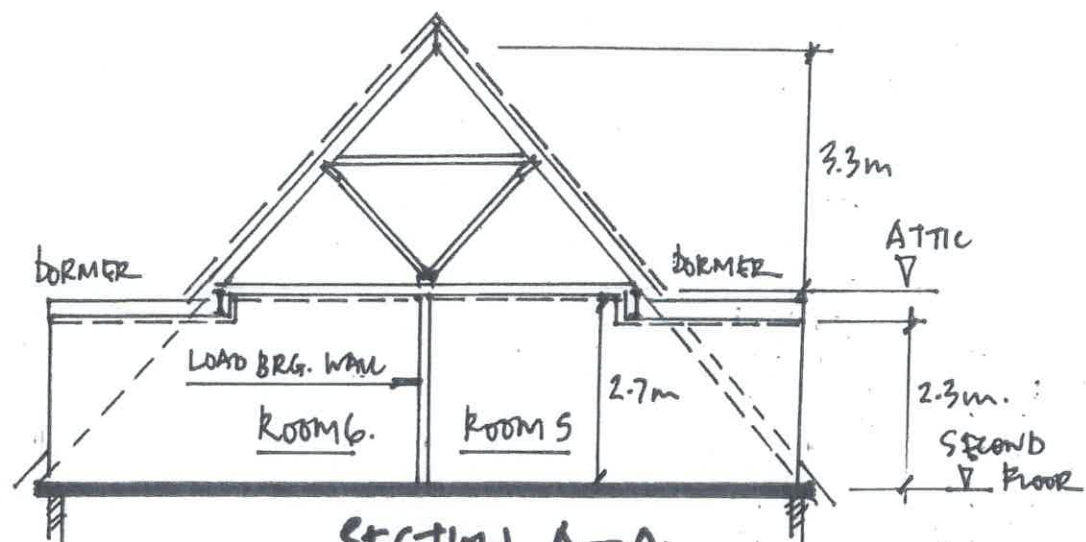

SECTION A-A.

EXISTING ROOF STRUCTURE.

RAFTERS 50x125 @ 350 c/c
 COLLARS 50x100 @ 350 c/c.
 PURLINS 87x175
 STRUTS 100x175 @ ~2100 c/c
 CENTRAL RAKE 75x150
 CEILING JOISTS 50x100 @ 350 c/c.
 SUPPORTING STEELS 203x133 UB

INDICATIVE DETAILS OF EXISTING
 ROOF AND SECOND FLOOR
 CONSTRUCTION.

FIRE DAMAGED REINSTATEMENT
 TO MATCH EXISTING

Rev	Description	Date	By	App
P2	OPTIONS REMOVED	19.2.19 AW		
P1	FIRST ISSUE	4.10.18 AW		

P - Preliminary
 C - For Construction

BHA

CONSULTING
 CIVIL - STRUCTURAL - ENVIRONMENTAL

30 Connaught Rd
 Attleborough
 Norfolk
 NR17 2BW
 Tel 01953 456806
 email: office@b-h-a-consulting.co.uk
 website: www.b-h-a-consulting.co.uk

Client **CHARLES WELLS
 PUB COMPANY**

Project Title
**THE SUMERS TOWN
 COFFEE HOUSE**

Drawing Title
**ROOF LAYOUT
 AND SECTION**

Drawn by aw	Checked by	Approved By
Size A3	Scale 1:100	Date 10.18

Drawing No. 9320.400	Rev P2
--------------------------------	------------------