


Workstage
3 - DEVELOPED DESIGN

- GENERAL NOTES
- No dimensions to be scaled from this drawing for construction purposes.
 - This drawing is to be read in conjunction with all other consultants' drawings, specifications and schedules.
 - Any discrepancies found between this drawing and other documents should be referred immediately to the architect and consultants.
 - This drawing should be removed from currency immediately after a revised version is issued.
 - All dimensions are in millimetres.
- Nash Baker Ltd, trading as Nash Baker Architects. Company Number: 7488262
Directors: Simon Baker RIBA, Howard Nash ARB

©Copyright Reserved
This drawing is provided solely for the work stage as stated above, and should not be used for any other purpose. This drawing and its subject matter are the confidential and copyright property of Nash Baker Architects and shall not be copied, reproduced, used or disclosed to others without the express prior written authority of Nash Baker Architects

 

PROPOSED DEMOLITION AND REMOVAL



GROUND FLOOR

Job No.	Dwg No.	Rev.
1722	2_101	C

Rev	Date	Reason For Issue	Chk
C	08.02.2019	DEMOLITION EXTENT REVISED	KM
B	30.04.2018	DEMOLITION EXTENT REVISED	SA
A	10.04.2018	DEMOLITION EXTENT REVISED	SA

NASH BAKER
ARCHITECTS

167-169 KENSINGTON HIGH STREET
LONDON, W8 6SH


T + 44 (0) 207 229 1558
MAIL@NASHBAKER.CO.UK
WWW.NASHBAKER.CO.UK

PROJECT	75 LAWN ROAD LONDON NW3 2XB		
DRAWING TITLE	GROUND FLOOR PLAN AS EXISTING		
JOB NUMBER	1722	DRAWING NUMBER	2_101
DRAWN	FA	CHECKED	SA
SCALE	1:50/1:100	PAPER SIZE	A1/A3
DATE	20/07/2017	REVISION	C

Workstage
3 - DEVELOPED DESIGN

- GENERAL NOTES
- No dimensions to be scaled from this drawing for construction purposes.
 - This drawing is to be read in conjunction with all other consultants' drawings, specifications and schedules.
 - Any discrepancies found between this drawing and other documents should be referred immediately to the architect and consultants.
 - This drawing should be removed from currency immediately after a revised version is issued.
 - All dimensions are in millimetres.
- Nash Baker Ltd, trading as Nash Baker Architects. Company Number: 7488262
 Directors: Simon Baker RIBA, Howard Nash ARB

©Copyright Reserved
 This drawing is provided solely for the work stage as stated above, and should not be used for any other purpose. This drawing and its subject matter are the confidential and copyright property of Nash Baker Architects and shall not be copied, reproduced, used or disclosed to others without the express prior written authority of Nash Baker Architects

 

PROPOSED DEMOLITION AND REMOVAL

Job No.	Dwg No.	Rev.
1722	2_102	C

C	08.02.2019	DEMOLITION EXTENT REVISED	KM
B	30.04.2018	DEMOLITION EXTENT REVISED	SA
A	10.04.2018	DEMOLITION EXTENT REVISED	SA
Rev	Date	Reason For Issue	Chk

NASH BAKER ARCHITECTS	167-169 KENSINGTON HIGH STREET LONDON, W8 6SH	
	T + 44 (0) 207 229 1558 MAIL@NASHBAKER.CO.UK WWW.NASHBAKER.CO.UK	
PROJECT	75 LAWN ROAD LONDON NW3 2XB	
DRAWING TITLE	FIRST FLOOR PLAN AS EXISTING	
JOB NUMBER	1722	DRAWING NUMBER 2_102
DRAWN	FA	CHECKED SA
SCALE	1:50/1:100	PAPER SIZE A1/A3
DATE	20/07/2017	REVISION C




FIRST FLOOR PLAN


Workstage
3 - DEVELOPED DESIGN

- GENERAL NOTES
- No dimensions to be scaled from this drawing for construction purposes.
 - This drawing is to be read in conjunction with all other consultants' drawings, specifications and schedules.
 - Any discrepancies found between this drawing and other documents should be referred immediately to the architect and consultants.
 - This drawing should be removed from currency immediately after a revised version is issued.
 - All dimensions are in millimetres.
- Nash Baker Ltd, trading as Nash Baker Architects. Company Number: 7488262
 Directors: Simon Baker RIBA, Howard Nash ARB

©Copyright Reserved
 This drawing is provided solely for the work stage as stated above, and should not be used for any other purpose. This drawing and its subject matter are the confidential and copyright property of Nash Baker Architects and shall not be copied, reproduced, used or disclosed to others without the express prior written authority of Nash Baker Architects

 

 PROPOSED DEMOLITION AND REMOVAL

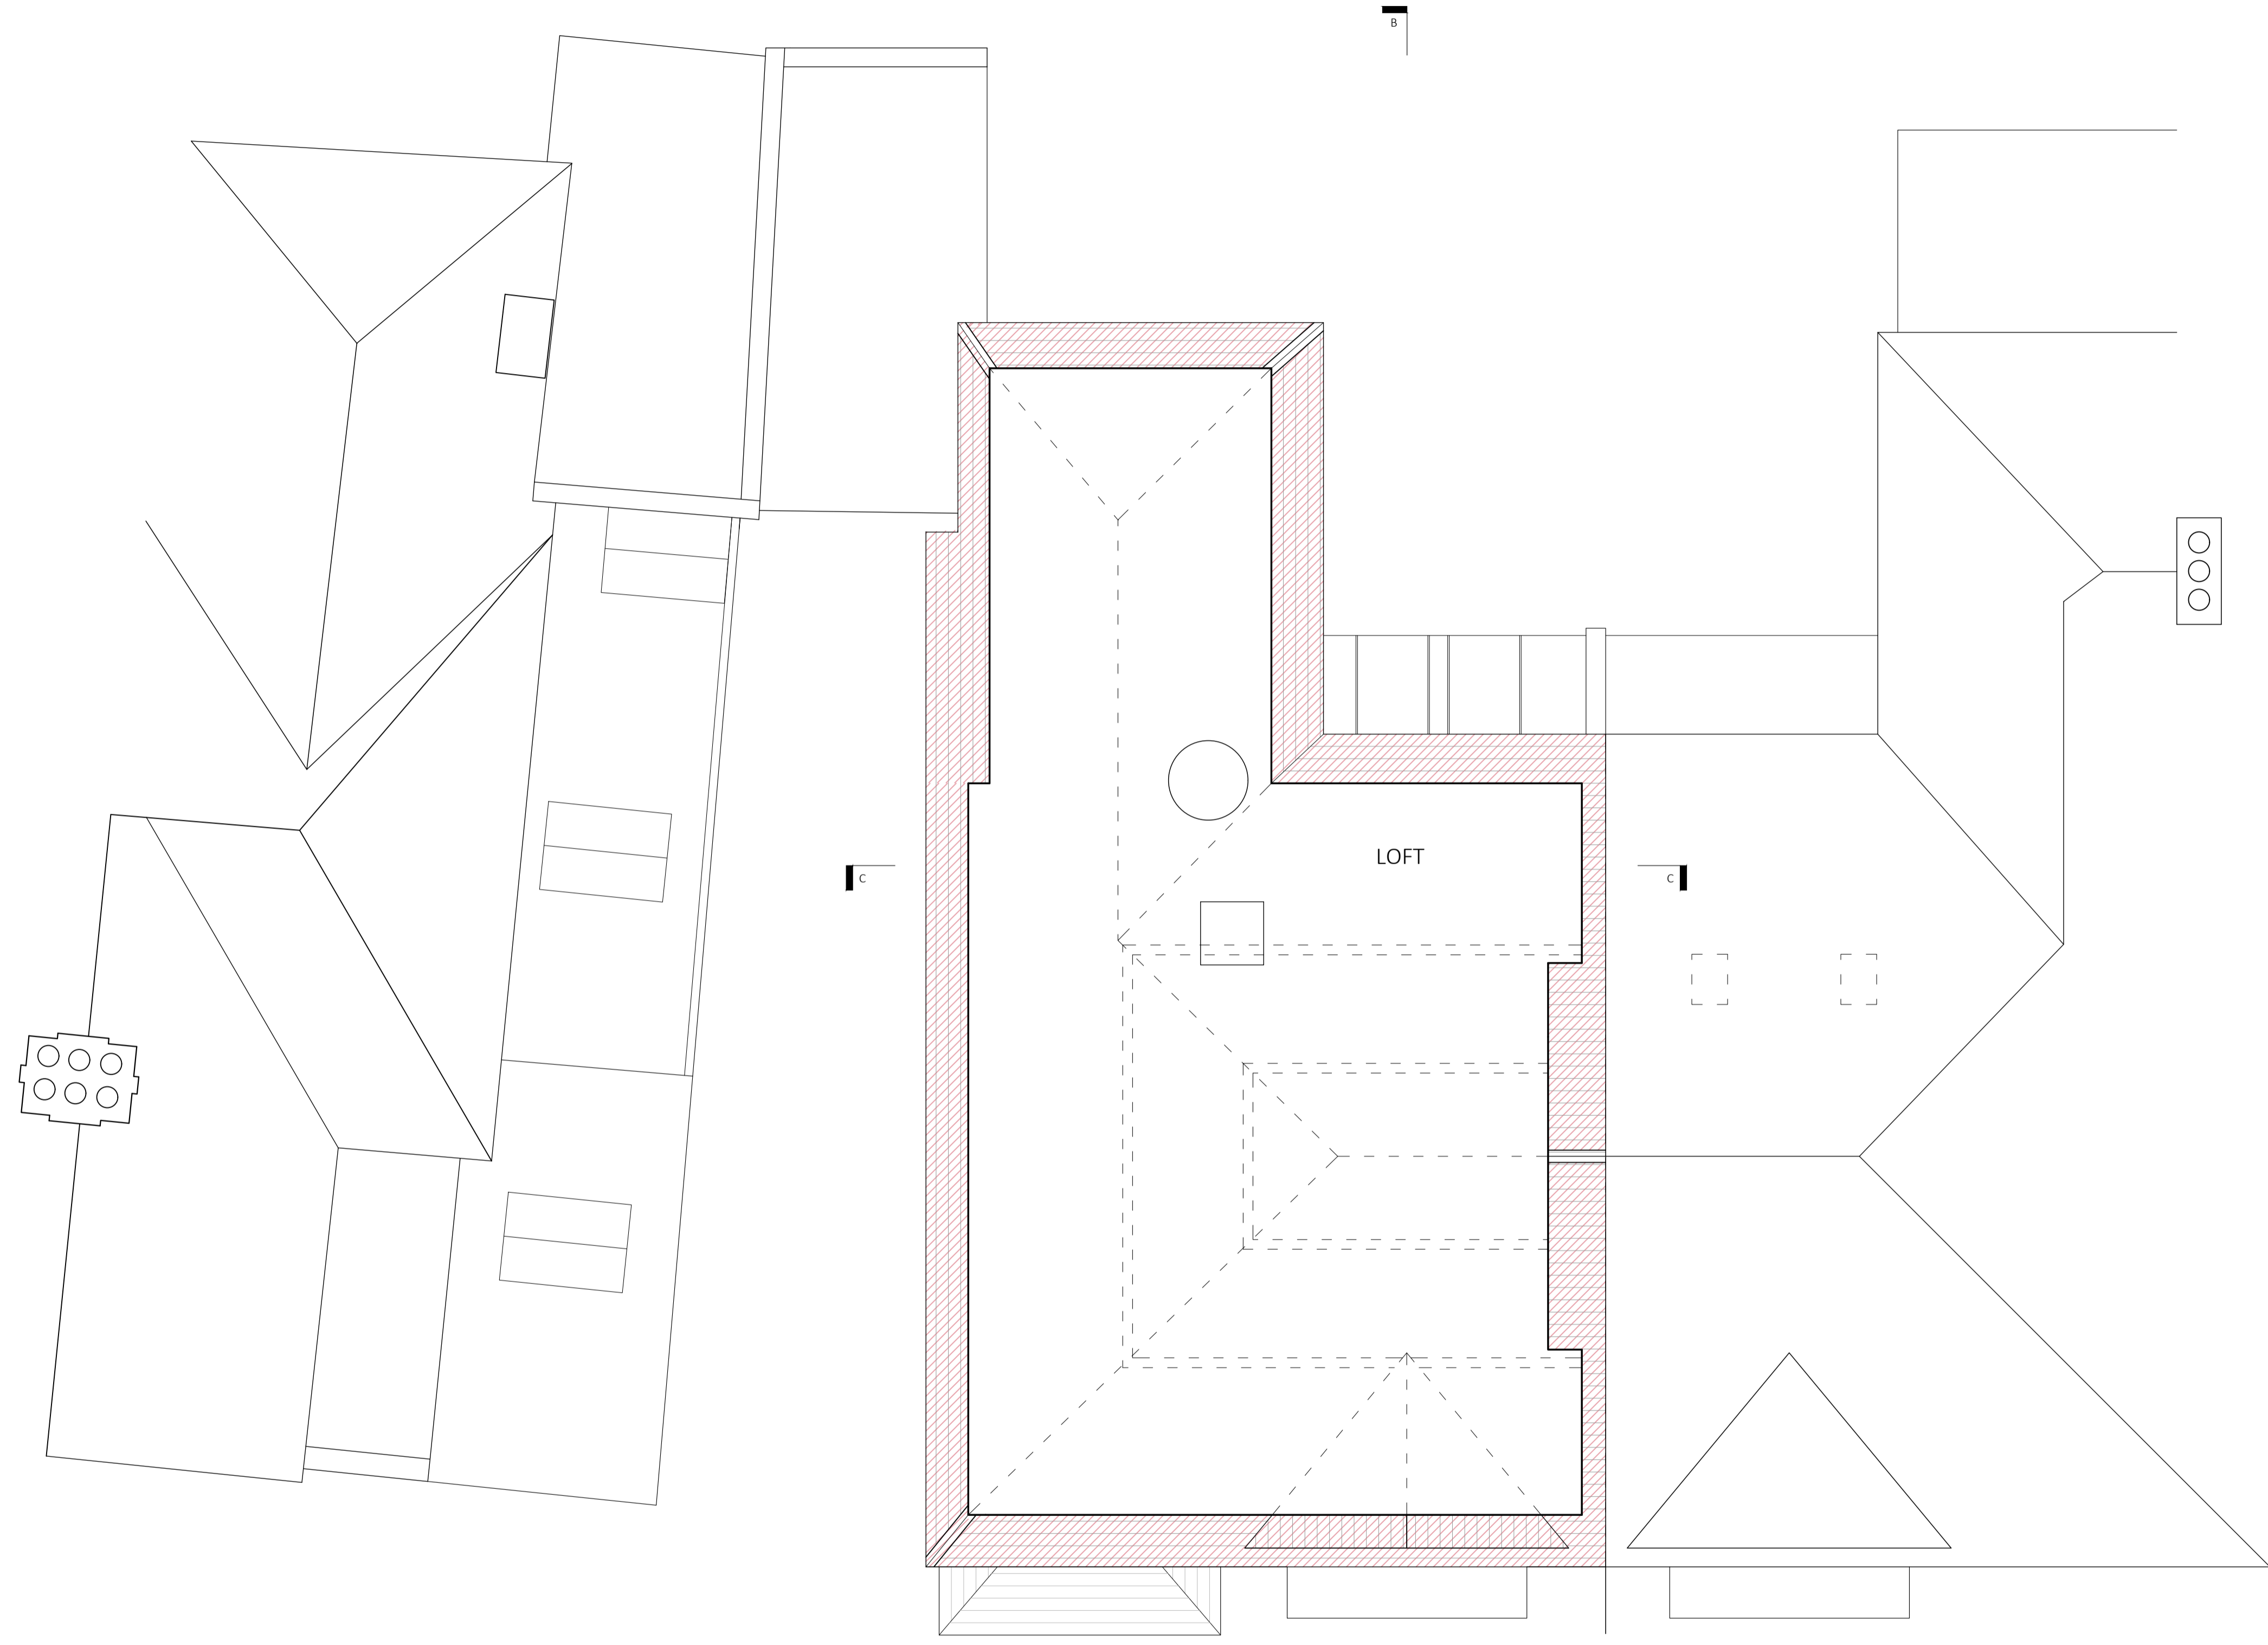

LOFT PLAN

Job No.	Dwg No.	Rev.
1722	2_103	C

Rev	Date	Reason For Issue	Chk
C	08.02.2019	DEMOLITION EXTENT REVISED	KM
B	30.04.2018	DEMOLITION EXTENT REVISED	SA
A	10.04.2018	DEMOLITION EXTENT REVISED	SA


NASH BAKER ARCHITECTS	167-169 KENSINGTON HIGH STREET LONDON, W8 6SH
	T + 44 (0) 207 229 1558 MAIL@NASHBAKER.CO.UK WWW.NASHBAKER.CO.UK

PROJECT	75 LAWN ROAD LONDON NW3 2XB		
DRAWING TITLE	LOFT PLAN AS EXISTING		
JOB NUMBER	1722	DRAWING NUMBER	2_103
DRAWN	FA	CHECKED	SA
SCALE	1:50/1:100	PAPER SIZE	A1/A3
DATE	20/07/2017	REVISION	C


Workstage
3 - DEVELOPED DESIGN

- GENERAL NOTES
1. No dimensions to be scaled from this drawing for construction purposes.
 2. This drawing is to be read in conjunction with all other consultants' drawings, specifications and schedules.
 3. Any discrepancies found between this drawing and other documents should be referred immediately to the architect and consultants.
 4. This drawing should be removed from currency immediately after a revised version is issued.
 5. All dimensions are in millimetres.
- Nash Baker Ltd, trading as Nash Baker Architects. Company Number: 7488262
 Directors: Simon Baker RIBA, Howard Nash ARB

©Copyright Reserved
 This drawing is provided solely for the work stage as stated above, and should not be used for any other purpose. This drawing and its subject matter are the confidential and copyright property of Nash Baker Architects and shall not be copied, reproduced, used or disclosed to others without the express prior written authority of Nash Baker Architects

 

 PROPOSED DEMOLITION AND REMOVAL

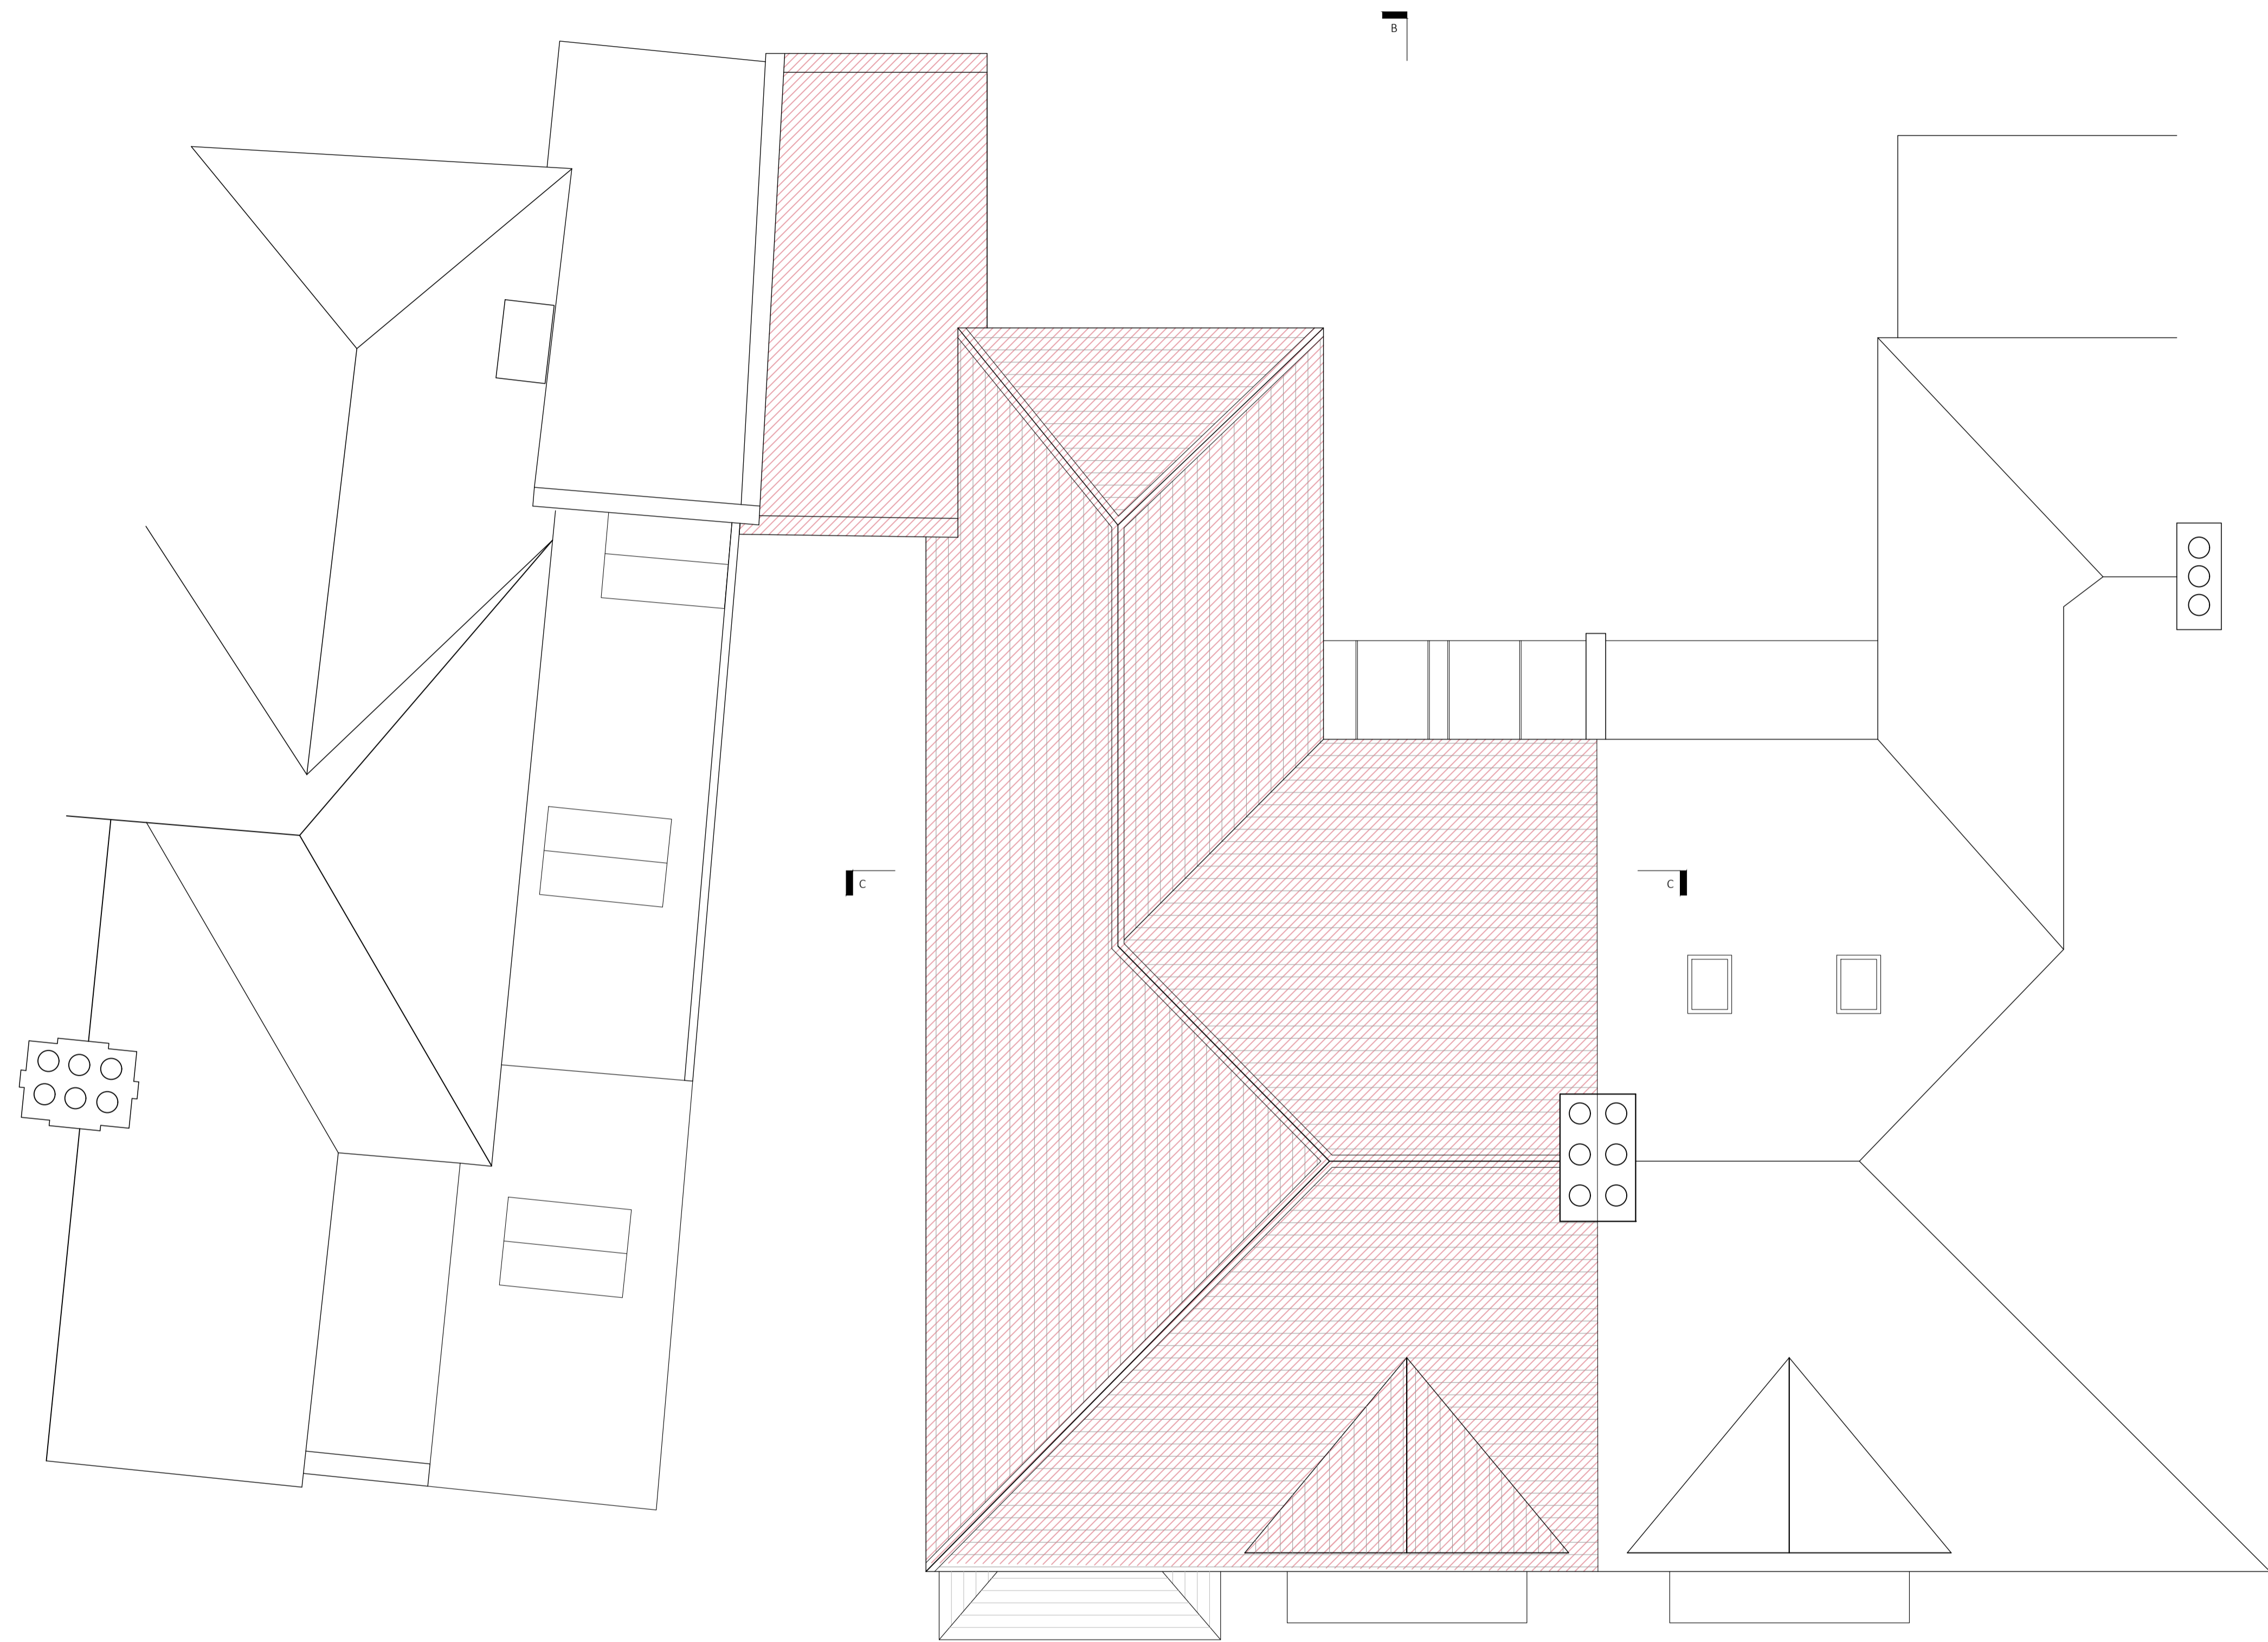

Job No. 1722	Dwg No. 2_104	Rev. C
-----------------	------------------	-----------

Rev	Date	Reason For Issue	Chk
C	08.02.2019	DEMOLITION EXTENT REVISED	KM
B	30.04.2018	DEMOLITION EXTENT REVISED	SA
A	10.04.2018	DEMOLITION EXTENT REVISED	SA

ROOF PLAN

NASH BAKER ARCHITECTS	167-169 KENSINGTON HIGH STREET LONDON, W8 6SH T + 44 (0) 207 229 1558 MAIL@NASHBAKER.CO.UK WWW.NASHBAKER.CO.UK
	PROJECT 75 LAWN ROAD LONDON NW3 2XB
DRAWING TITLE ROOF PLAN AS EXISTING	
JOB NUMBER 1722	DRAWING NUMBER 2_104
DRAWN FA	CHECKED SA
SCALE 1:50/1:100	PAPER SIZE A1/A3
DATE 20/07/2017	REVISION C