




Workstage  
3 - DEVELOPED DESIGN

GENERAL NOTES

- No dimensions to be scaled from this drawing for construction purposes.
- This drawing is to be read in conjunction with all other consultants' drawings, specifications and schedules.
- Any discrepancies found between this drawing and other documents should be referred immediately to the architect and consultants.
- This drawing should be removed from currency immediately after a revised version is issued.
- All dimensions are in millimetres.

Nash Baker Ltd, trading as Nash Baker Architects. Company Number: 7488262  
Directors: Simon Baker RIBA, Howard Nash ARB

©Copyright Reserved  
This drawing is provided solely for the work stage as stated above, and should not be used for any other purpose. This drawing and its subject matter are the confidential and copyright property of Nash Baker Architects and shall not be copied, reproduced, used or disclosed to others without the express prior written authority of Nash Baker Architects

 

 PROPOSED DEMOLITION AND REMOVAL

Job No.	Dwg No.	Rev.
1722	3_101	C

Rev	Date	Reason For Issue	Chk
C	08.02.2019	DEMOLITION EXTENT REVISED	KM
B	30.04.2018	DEMOLITION EXTENT REVISED	SA
A	10.04.2018	DEMOLITION EXTENT REVISED	SA

<b>NASH BAKER</b> ARCHITECTS		167-169 KENSINGTON HIGH STREET LONDON, W8 6SH  T + 44 (0) 207 229 1558 MAIL@NASHBAKER.CO.UK WWW.NASHBAKER.CO.UK	
PROJECT	75 LAWN ROAD LONDON NW3 2XB		
DRAWING TITLE	GROUND FLOOR PLAN AS EXISTING		
JOB NUMBER	1722	DRAWING NUMBER	3_101
DRAWN	FA	CHECKED	SA
SCALE	1:50/1:100	PAPER SIZE	A1/A3
DATE	20/07/2017	REVISION	C



FIRST FLOOR PLAN


Workstage  
3 - DEVELOPED DESIGN

GENERAL NOTES

- No dimensions to be scaled from this drawing for construction purposes.
- This drawing is to be read in conjunction with all other consultants' drawings, specifications and schedules.
- Any discrepancies found between this drawing and other documents should be referred immediately to the architect and consultants.
- This drawing should be removed from currency immediately after a revised version is issued.
- All dimensions are in millimetres.

Nash Baker Ltd, trading as Nash Baker Architects. Company Number: 7488262  
Directors: Simon Baker RIBA, Howard Nash ARB

©Copyright Reserved  
This drawing is provided solely for the work stage as stated above, and should not be used for any other purpose. This drawing and its subject matter are the confidential and copyright property of Nash Baker Architects and shall not be copied, reproduced, used or disclosed to others without the express prior written authority of Nash Baker Architects

 


 PROPOSED DEMOLITION AND REMOVAL

Job No.	Dwg No.	Rev.
1722	3_102	C

C	08.02.2019	DEMOLITION EXTENT REVISED	KM
B	30.04.2018	DEMOLITION EXTENT REVISED	SA
A	10.04.2018	DEMOLITION EXTENT REVISED	SA
Rev	Date	Reason For Issue	Chk

NASH BAKER ARCHITECTS		167-169 KENSINGTON HIGH STREET LONDON, W8 6SH  T + 44 (0) 207 229 1558 MAIL@NASHBAKER.CO.UK WWW.NASHBAKER.CO.UK	
PROJECT	75 LAWN ROAD LONDON NW3 2XB		
DRAWING TITLE	FIRST FLOOR PLAN AS EXISTING		
JOB NUMBER	1722	DRAWING NUMBER	3_102
DRAWN	FA	CHECKED	SA
SCALE	1:50/1:100	PAPER SIZE	A1/A3
DATE	20/07/2017	REVISION	C

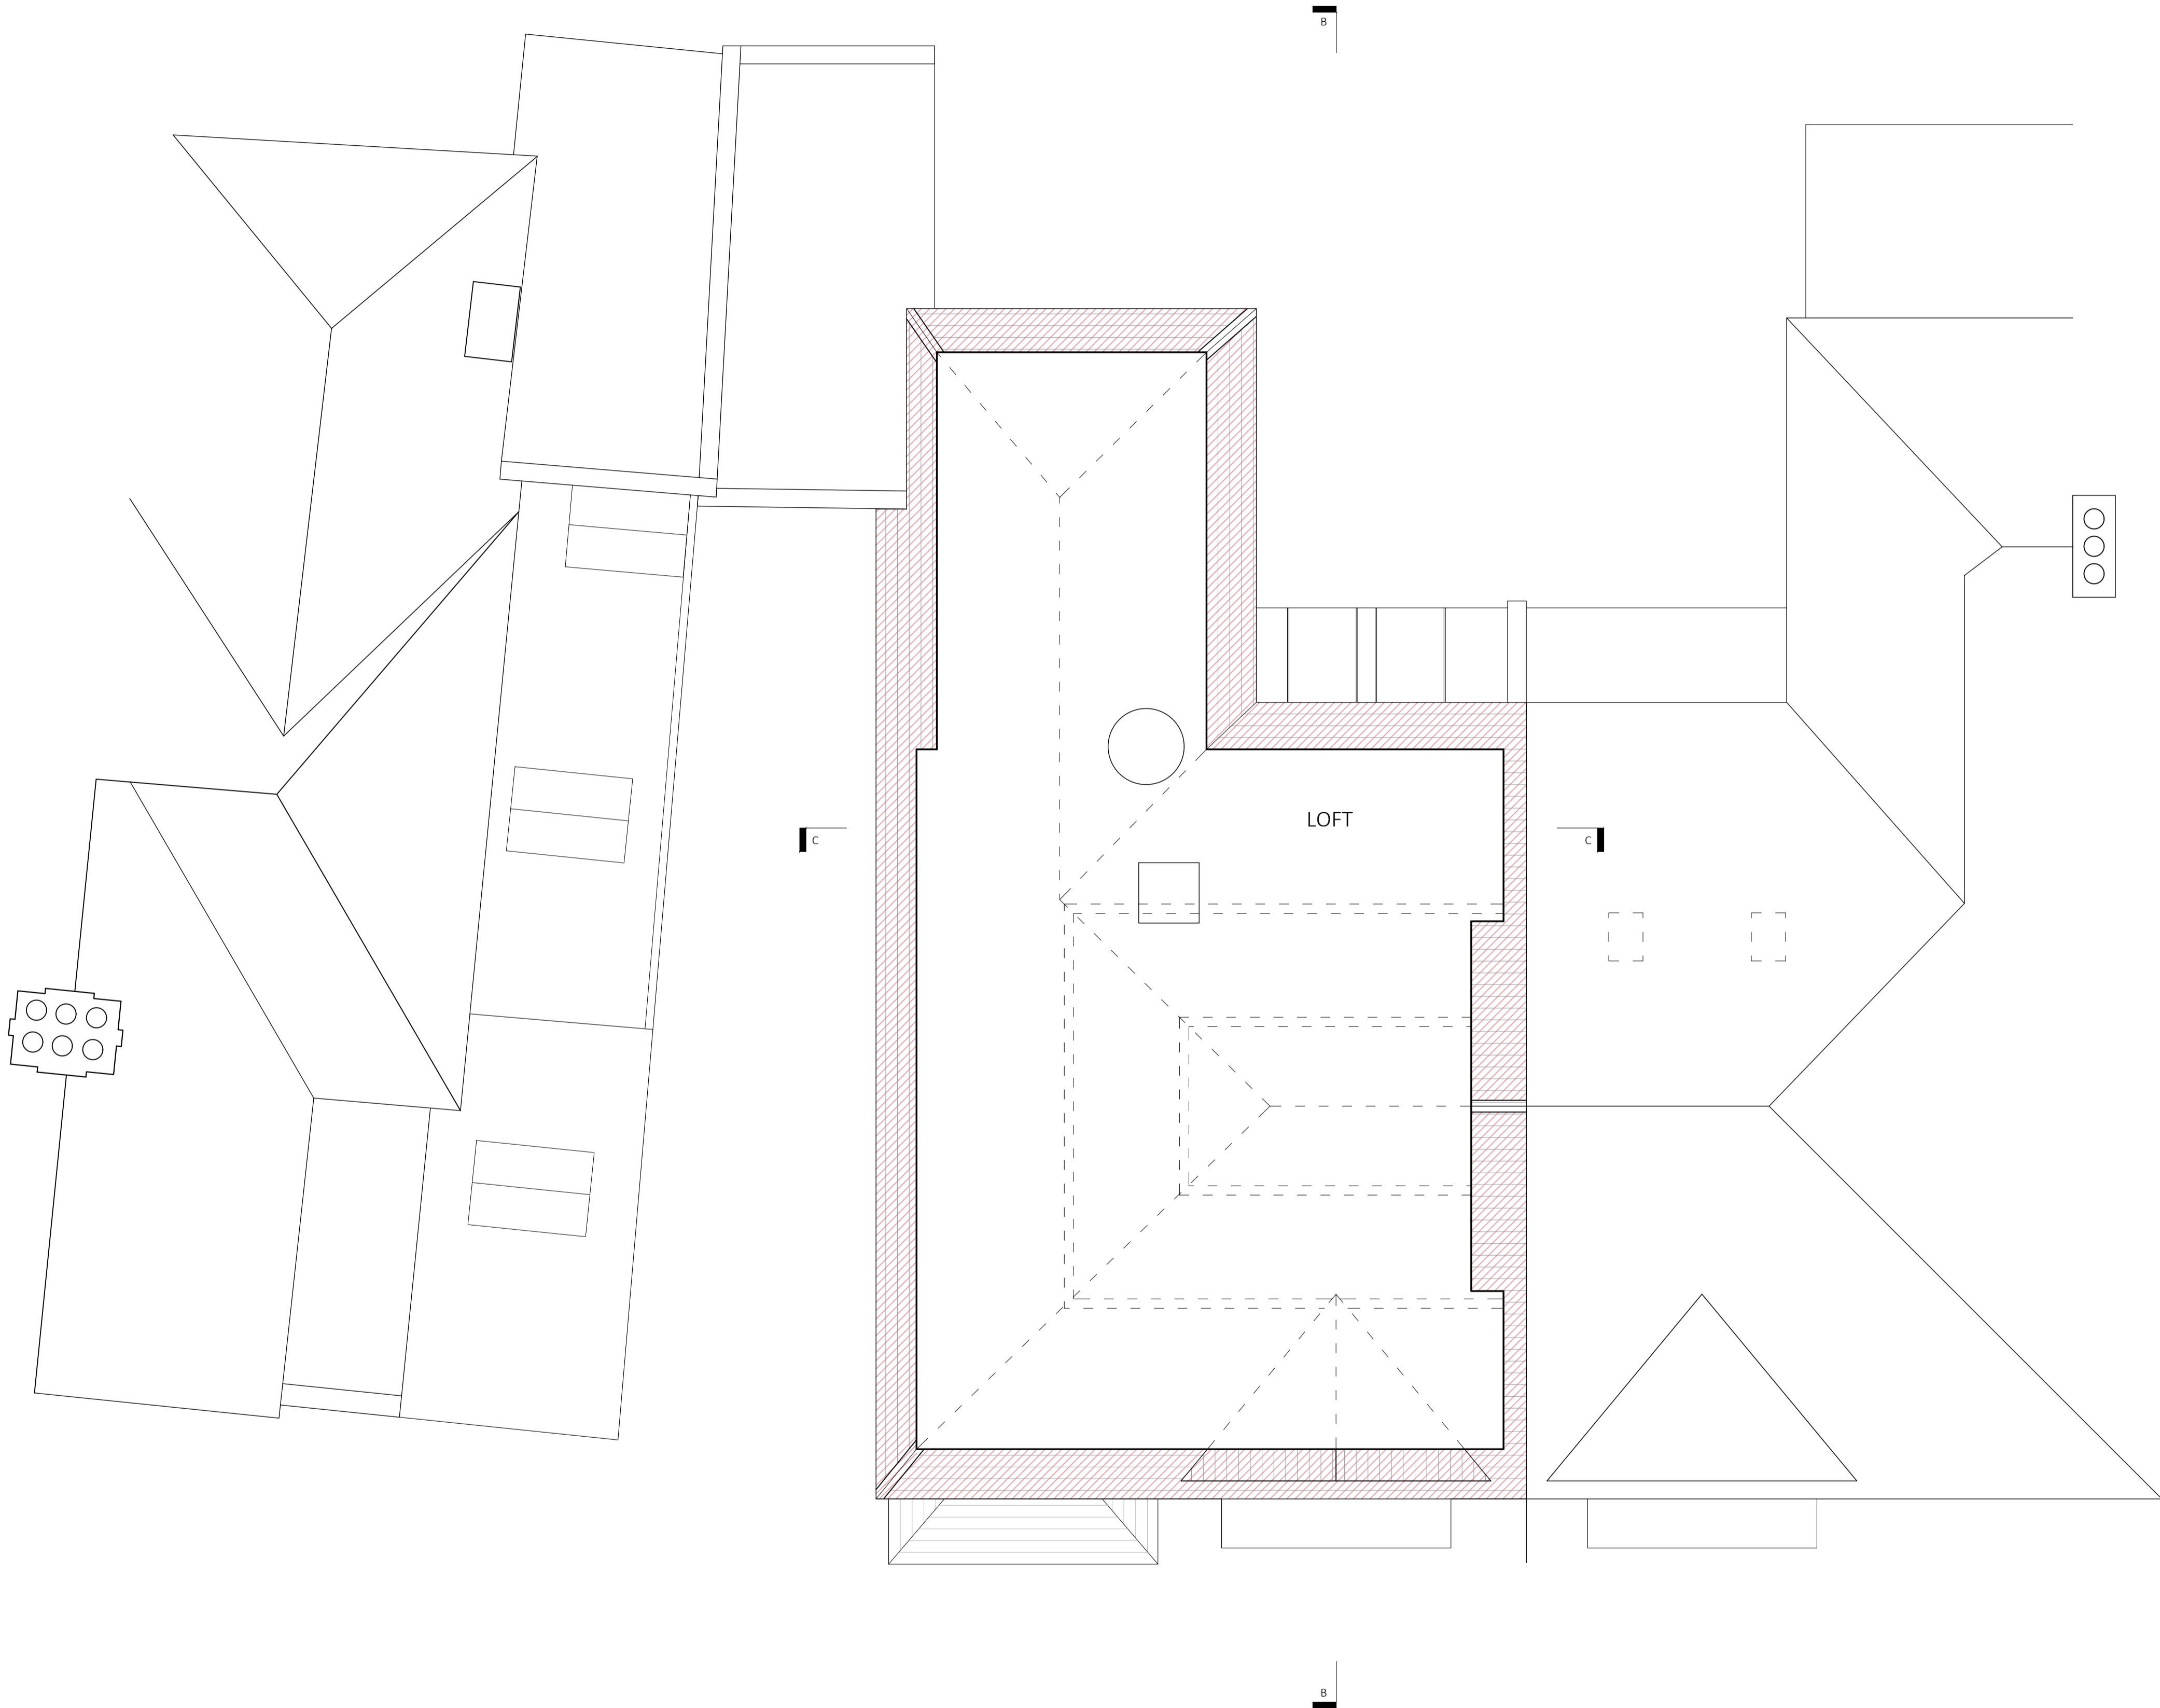

LOFT PLAN


3 - DEVELOPED DESIGN

GENERAL NOTES

- No dimensions to be scaled from this drawing for construction purposes.
- This drawing is to be read in conjunction with all other consultants' drawings, specifications and schedules.
- Any discrepancies found between this drawing and other documents should be referred immediately to the architect and consultants.
- This drawing should be removed from currency immediately after a revised version is issued.
- All dimensions are in millimetres.

Nash Baker Ltd, trading as Nash Baker Architects. Company Number: 7488262  
Directors: Simon Baker RIBA, Howard Nash ARB

©Copyright Reserved  
This drawing is provided solely for the work stage as stated above, and should not be used for any other purpose. This drawing and its subject matter are the confidential and copyright property of Nash Baker Architects and shall not be copied, reproduced, used or disclosed to others without the express prior written authority of Nash Baker Architects

 


PROPOSED DEMOLITION AND REMOVAL

Job No.	Dwg No.	Rev.
1722	3_103	B

C	08.02.2019	DEMOLITION EXTENT REVISED	KM
B	30.04.2018	DEMOLITION EXTENT REVISED	SA
A	10.04.2018	DEMOLITION EXTENT REVISED	SA
Rev	Date	Reason For Issue	Chk

<div>NASH BAKER</div> <div>ARCHITECTS</div>		<div>167-169 KENSINGTON HIGH STREET LONDON, W8 6SH</div> <div>T + 44 (0) 207 229 1558 MAIL@NASHBAKER.CO.UK WWW.NASHBAKER.CO.UK</div>	
PROJECT	75 LAWN ROAD LONDON NW3 2XB		
DRAWING TITLE	LOFT PLAN AS EXISTING		
JOB NUMBER	1722	DRAWING NUMBER	3_103
DRAWN	FA	CHECKED	SA
SCALE	1:50/1:100	PAPER SIZE	A1/A3
DATE	20/07/2017	REVISION	C

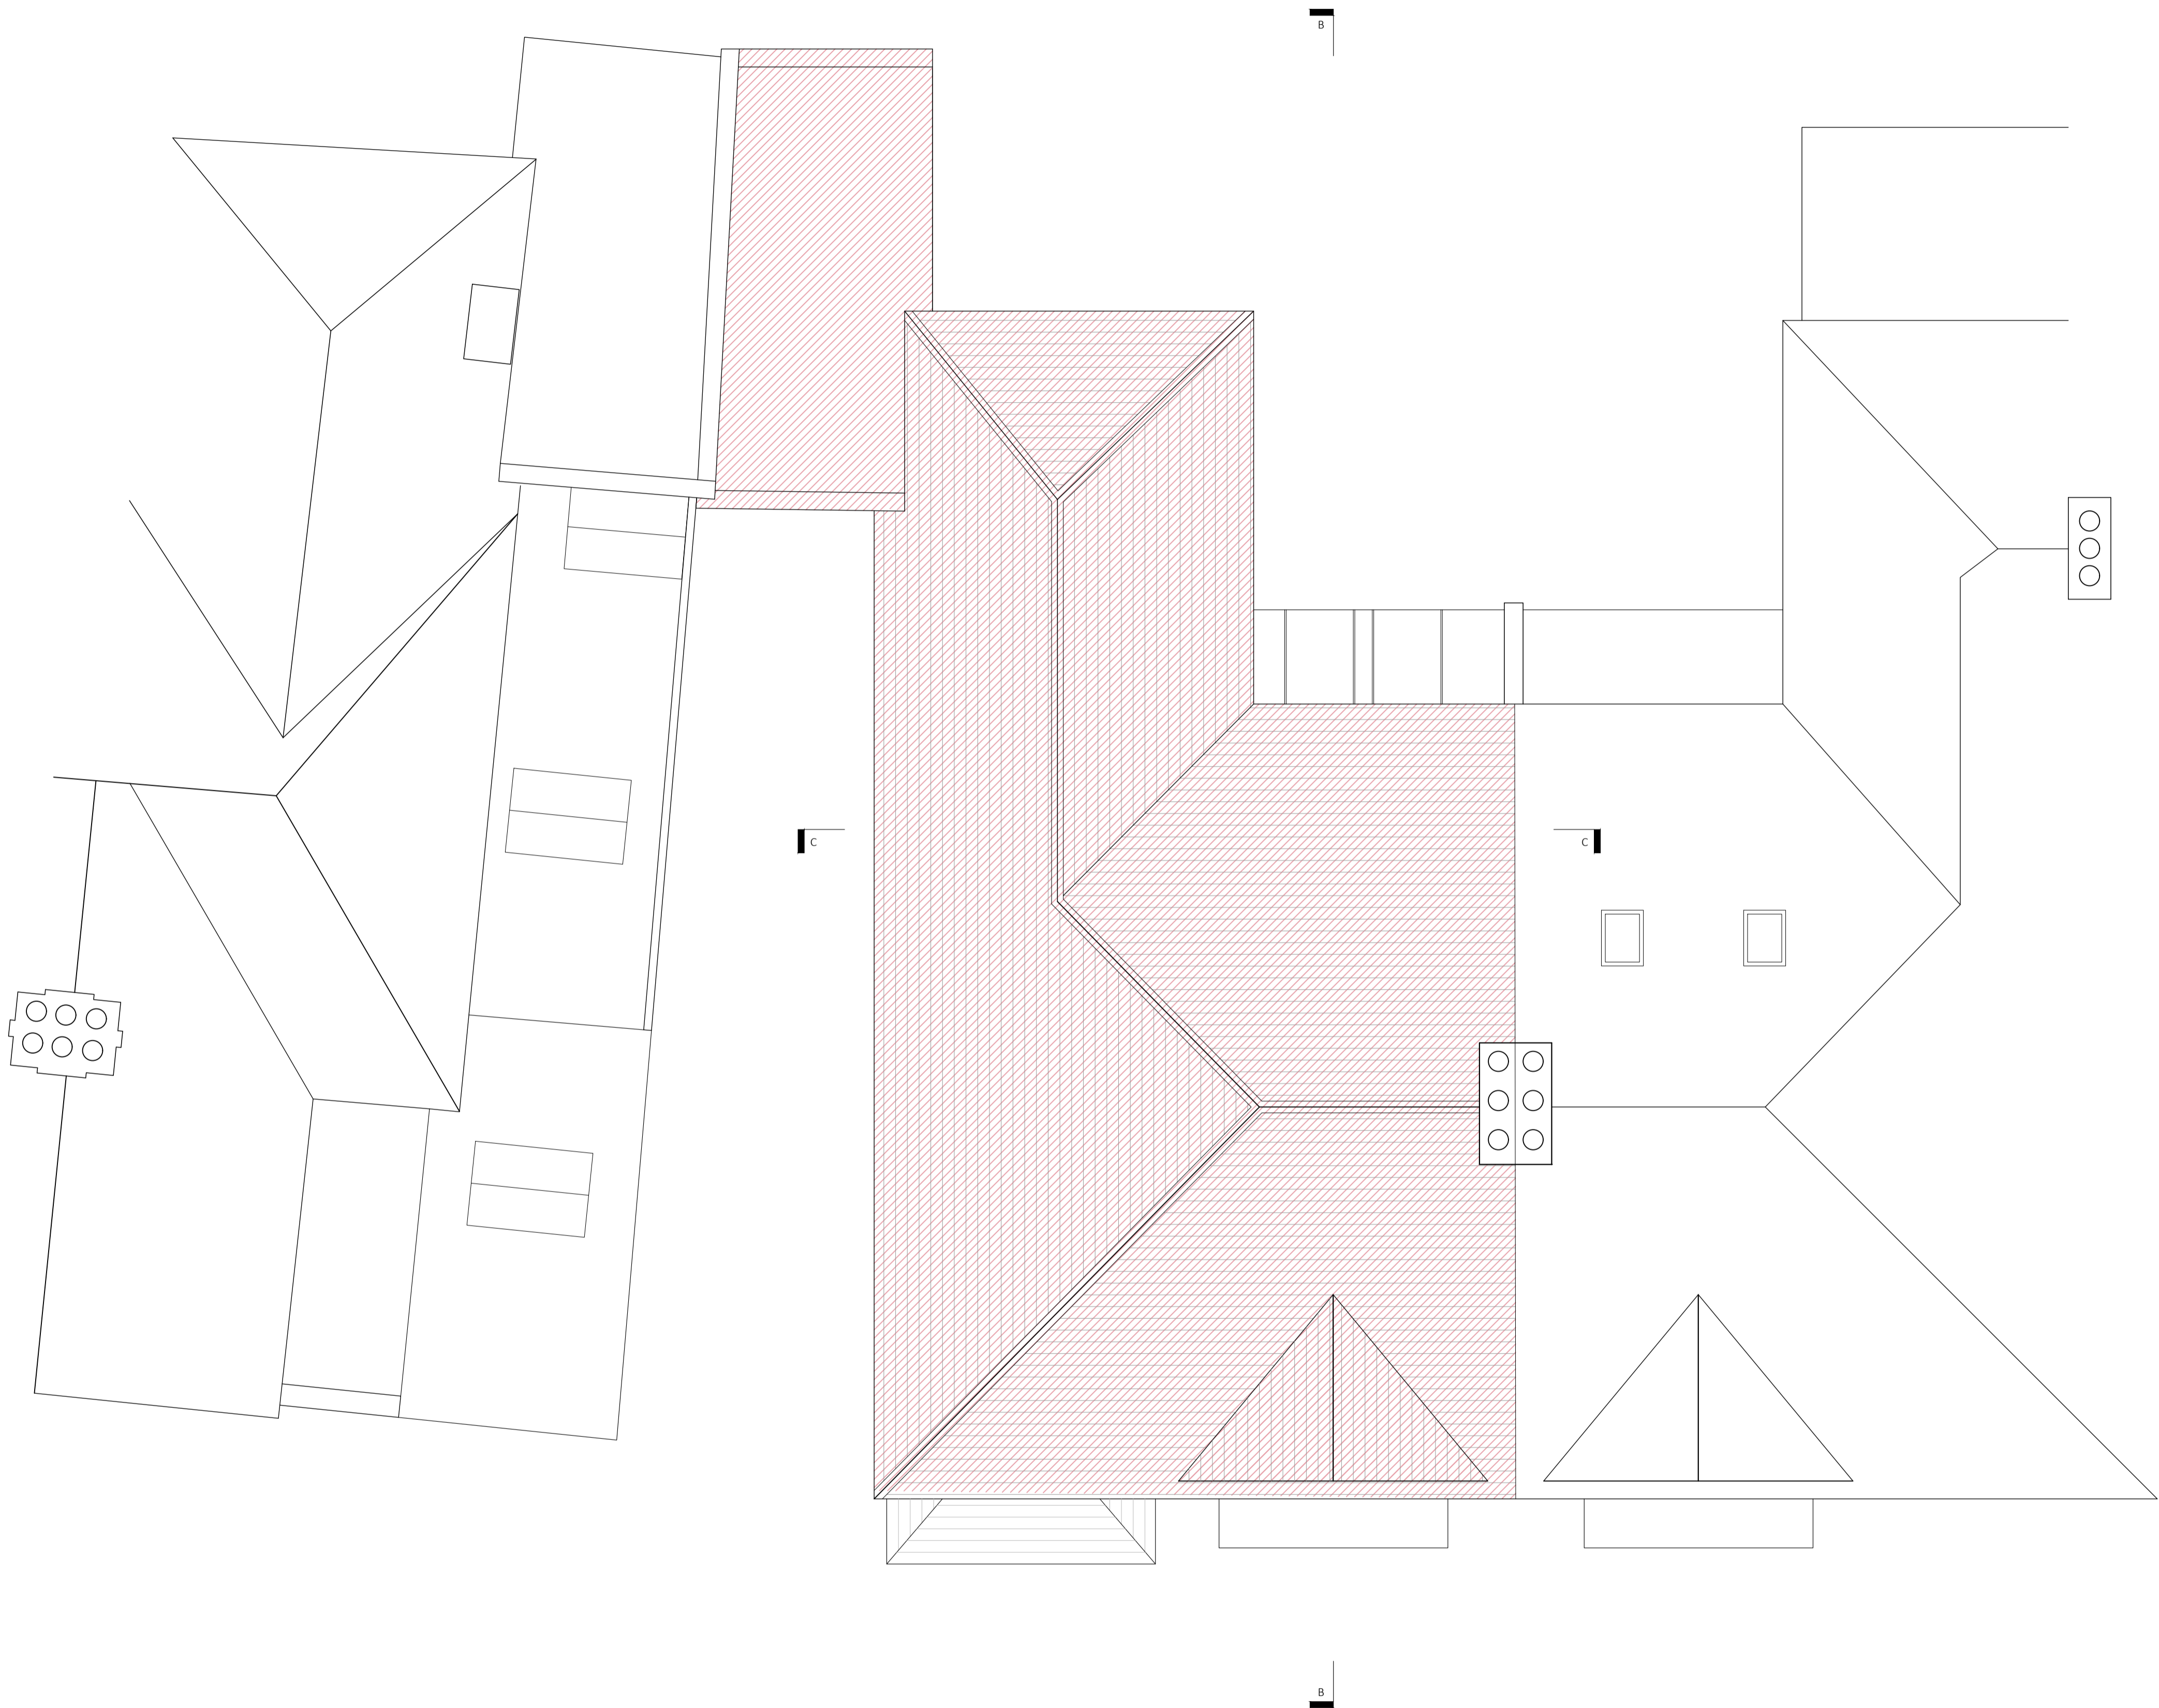

ROOF PLAN


Workstage  
3 - DEVELOPED DESIGN

GENERAL NOTES

- No dimensions to be scaled from this drawing for construction purposes.
- This drawing is to be read in conjunction with all other consultants' drawings, specifications and schedules.
- Any discrepancies found between this drawing and other documents should be referred immediately to the architect and consultants.
- This drawing should be removed from currency immediately after a revised version is issued.
- All dimensions are in millimetres.

Nash Baker Ltd, trading as Nash Baker Architects. Company Number: 7488262  
Directors: Simon Baker RIBA, Howard Nash ARB

©Copyright Reserved  
This drawing is provided solely for the work stage as stated above, and should not be used for any other purpose. This drawing and its subject matter are the confidential and copyright property of Nash Baker Architects and shall not be copied, reproduced, used or disclosed to others without the express prior written authority of Nash Baker Architects

 

 PROPOSED DEMOLITION AND REMOVAL

Job No.	Dwg No.	Rev.
1722	3_104	C

C	08.02.2019	DEMOLITION EXTENT REVISED	KM
B	30.04.2018	DEMOLITION EXTENT REVISED	SA
A	10.04.2018	DEMOLITION EXTENT REVISED	SA
Rev	Date	Reason For Issue	Chk

<div>NASH BAKER</div> <div>ARCHITECTS</div>		<div>167-169 KENSINGTON HIGH STREET LONDON, W8 6SH</div> <div>T + 44 (0) 207 229 1558 MAIL@NASHBAKER.CO.UK WWW.NASHBAKER.CO.UK</div>	
PROJECT	75 LAWN ROAD LONDON NW3 2XB		
DRAWING TITLE	ROOF PLAN AS EXISTING		
JOB NUMBER	1722	DRAWING NUMBER	3_104
DRAWN	FA	CHECKED	SA
SCALE	1:50/1:100	PAPER SIZE	A1/A3
DATE	20/07/2017	REVISION	C