


Project No.	15153	
Scale	1:100 at A3	Date
	1:50 at A1	Feb 2019
Project	BF, 12 Marsden St, London, NW5 3HD	
Drawing Title:	Existing Site Plan	
Drawing No.	P-100	Rev.
		-
Drawn / Checked	JG/ME	Purpose
		Planning

Copyright Origin Architecture Ltd. 2015 Co No. 09815216



No implied license exists. This drawing should not be used to calculate areas for the purposes of valuation. All dimensions to be checked on site by the contractor and such dimensions to be their responsibility. Do not scale drawings. All work must comply with relevant British Standards and Building Regulations requirements. Drawing errors and omissions to be reported to the architect.

info@originstudio.co.uk
www.originstudio.co.uk



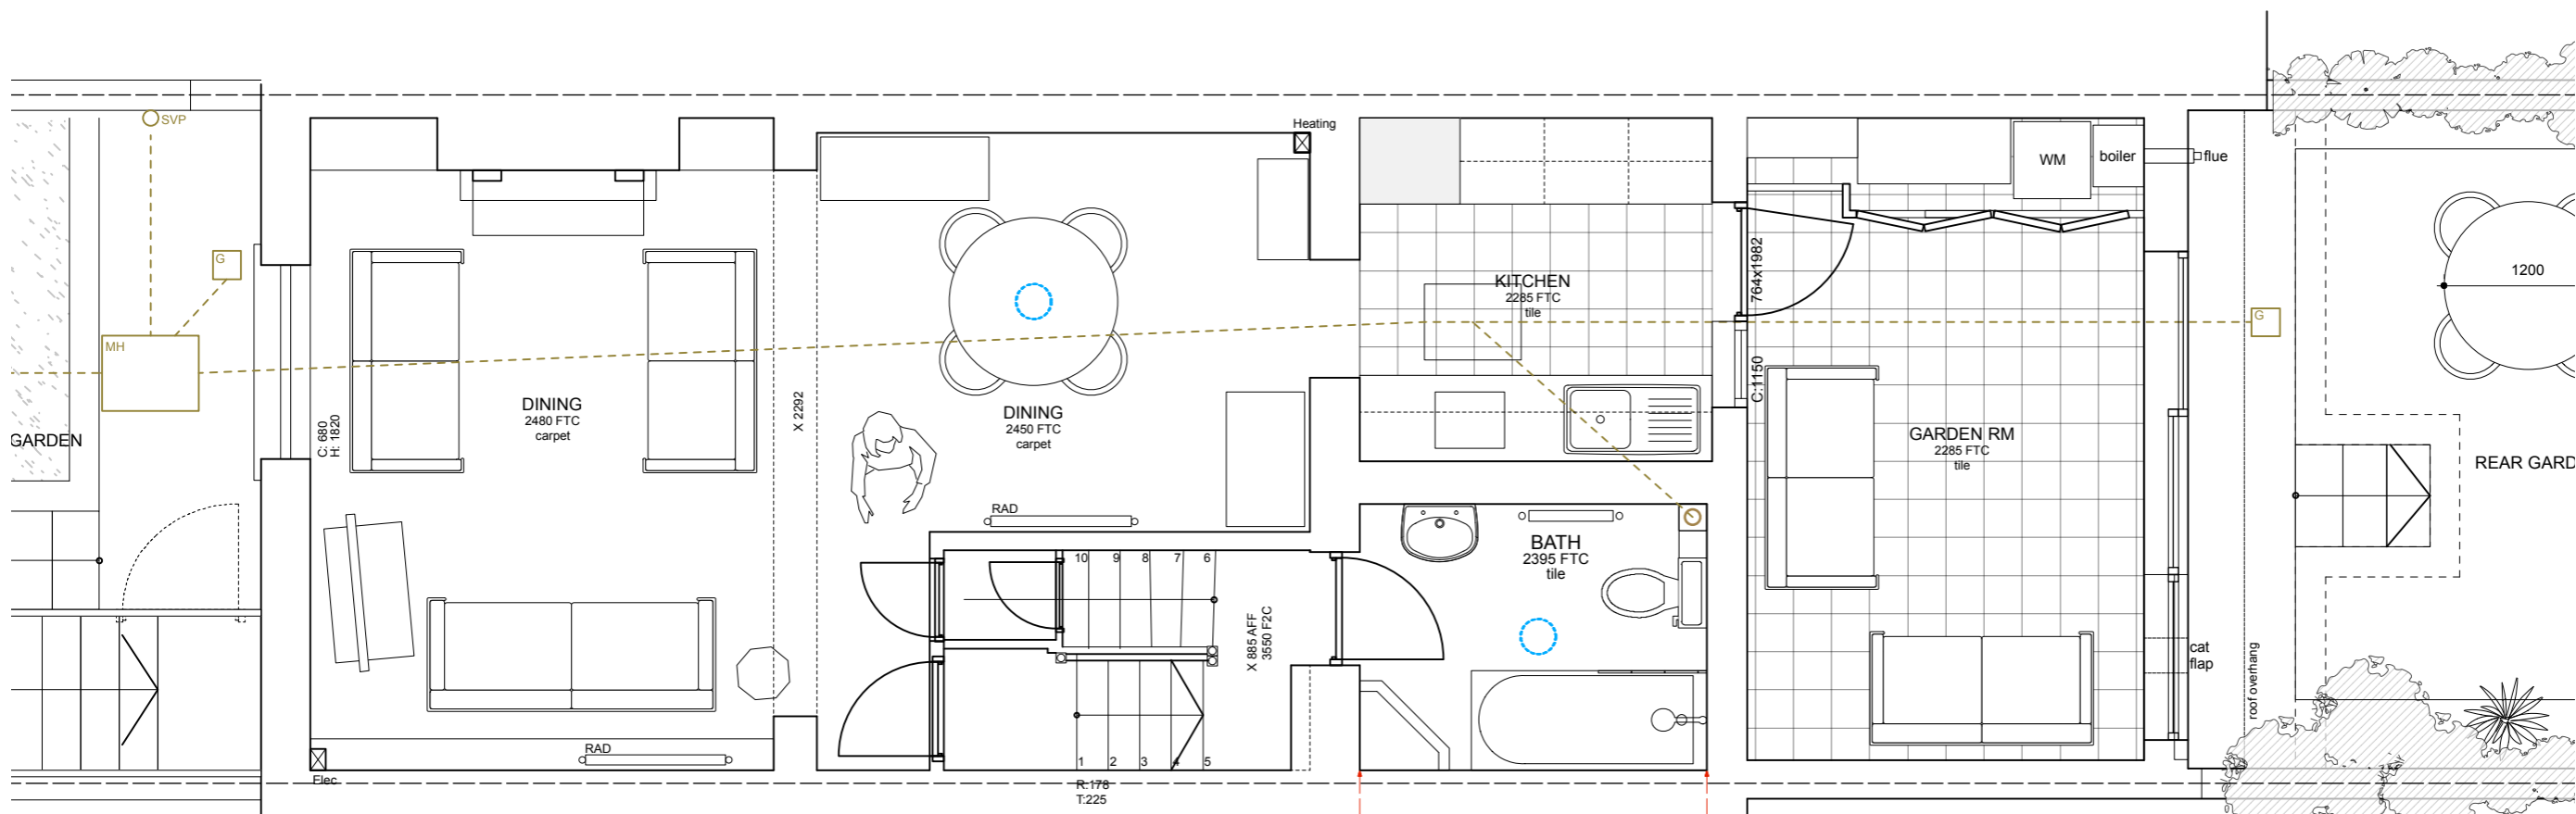

EXISTING FIRST FLOOR PLAN

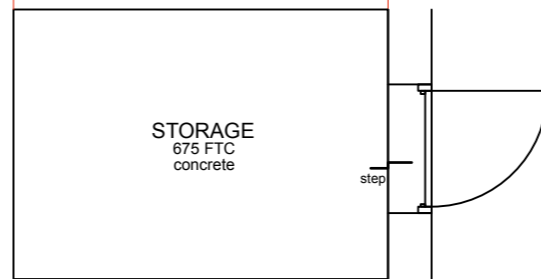 


storage space under bathroom

Project No.	15153	
Scale	1:50 at A3	Date
		Feb 2019
Project	BF, 12 Marsden St, London, NW5 3HD	
Drawing Title:	Existing GF Plan	
Drawing No.	P-101	Rev.
		-
Drawn / Checked	JG/ME	Purpose
		Planning



Copyright Origin Architecture Ltd. 2015 Co No. 09815216
 No implied license exists. This drawing should not be used to calculate areas for the purposes of valuation. All dimensions to be checked on site by the contractor and such dimensions to be their responsibility. Do not scale drawings. All work must comply with relevant British Standards and Building Regulations requirements. Drawing errors and omissions to be reported to the architect.

info@originstudio.co.uk
 www.originstudio.co.uk



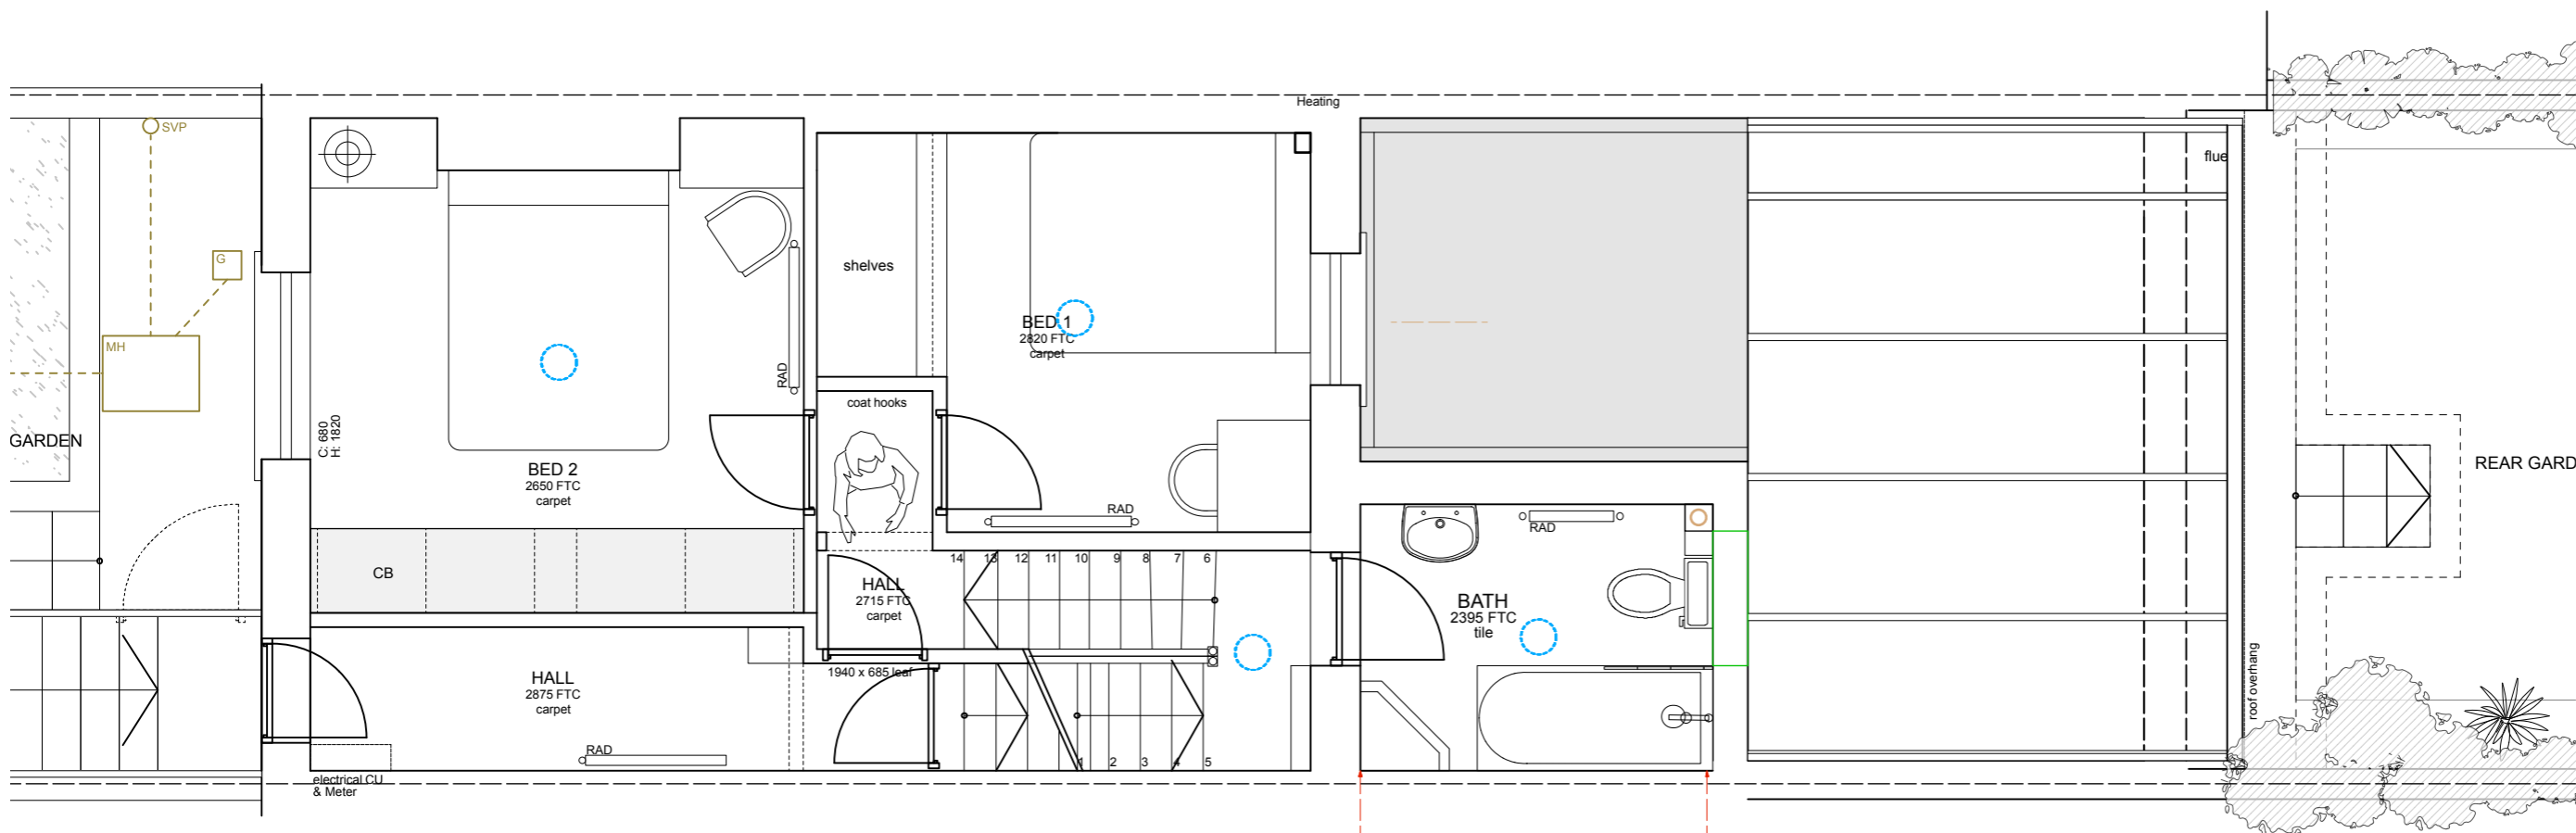

EXISTING FIRST FLOOR PLAN

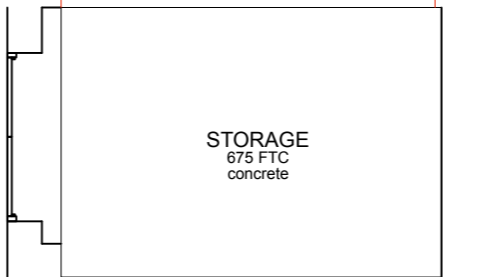 

Project No. **15153**

Scale: 1:50 at A3 Date: Feb 2019

Project: BF, 12 Marsden St, London, NW5 3HD

Drawing Title: Existing FF Plan

Drawing No. P-102 Rev. -

Drawn / Checked: JG/ME Purpose: Planning

Copyright Origin Architecture Ltd. 2015 Co No. 09815216

No implied license exists. This drawing should not be used to calculate areas for the purposes of valuation. All dimensions to be checked on site by the contractor and such dimensions to be their responsibility. Do not scale drawings. All work must comply with relevant British Standards and Building Regulations requirements. Drawing errors and omissions to be reported to the architect.

info@originstudio.co.uk
www.originstudio.co.uk





EXISTING FRONT ELEVATION





Project No.	15153	
Scale	1:50 at A3	Date
		Feb 2019
Project	BF, 12 Marsden St, London, NW5 3HD	
Drawing Title:	Existing Front Elevation	
Drawing No.	P-103	Rev.
		-
Drawn / Checked	JG/ME	Purpose
		Planning

Copyright Origin Architecture Ltd. 2015 Co No. 09815216

No implied license exists. This drawing should not be used to calculate areas for the purposes of valuation. All dimensions to be checked on site by the contractor and such dimensions to be their responsibility. Do not scale drawings. All work must comply with relevant British Standards and Building Regulations requirements. Drawing errors and omissions to be reported to the architect.


info@originstudio.co.uk
www.originstudio.co.uk



 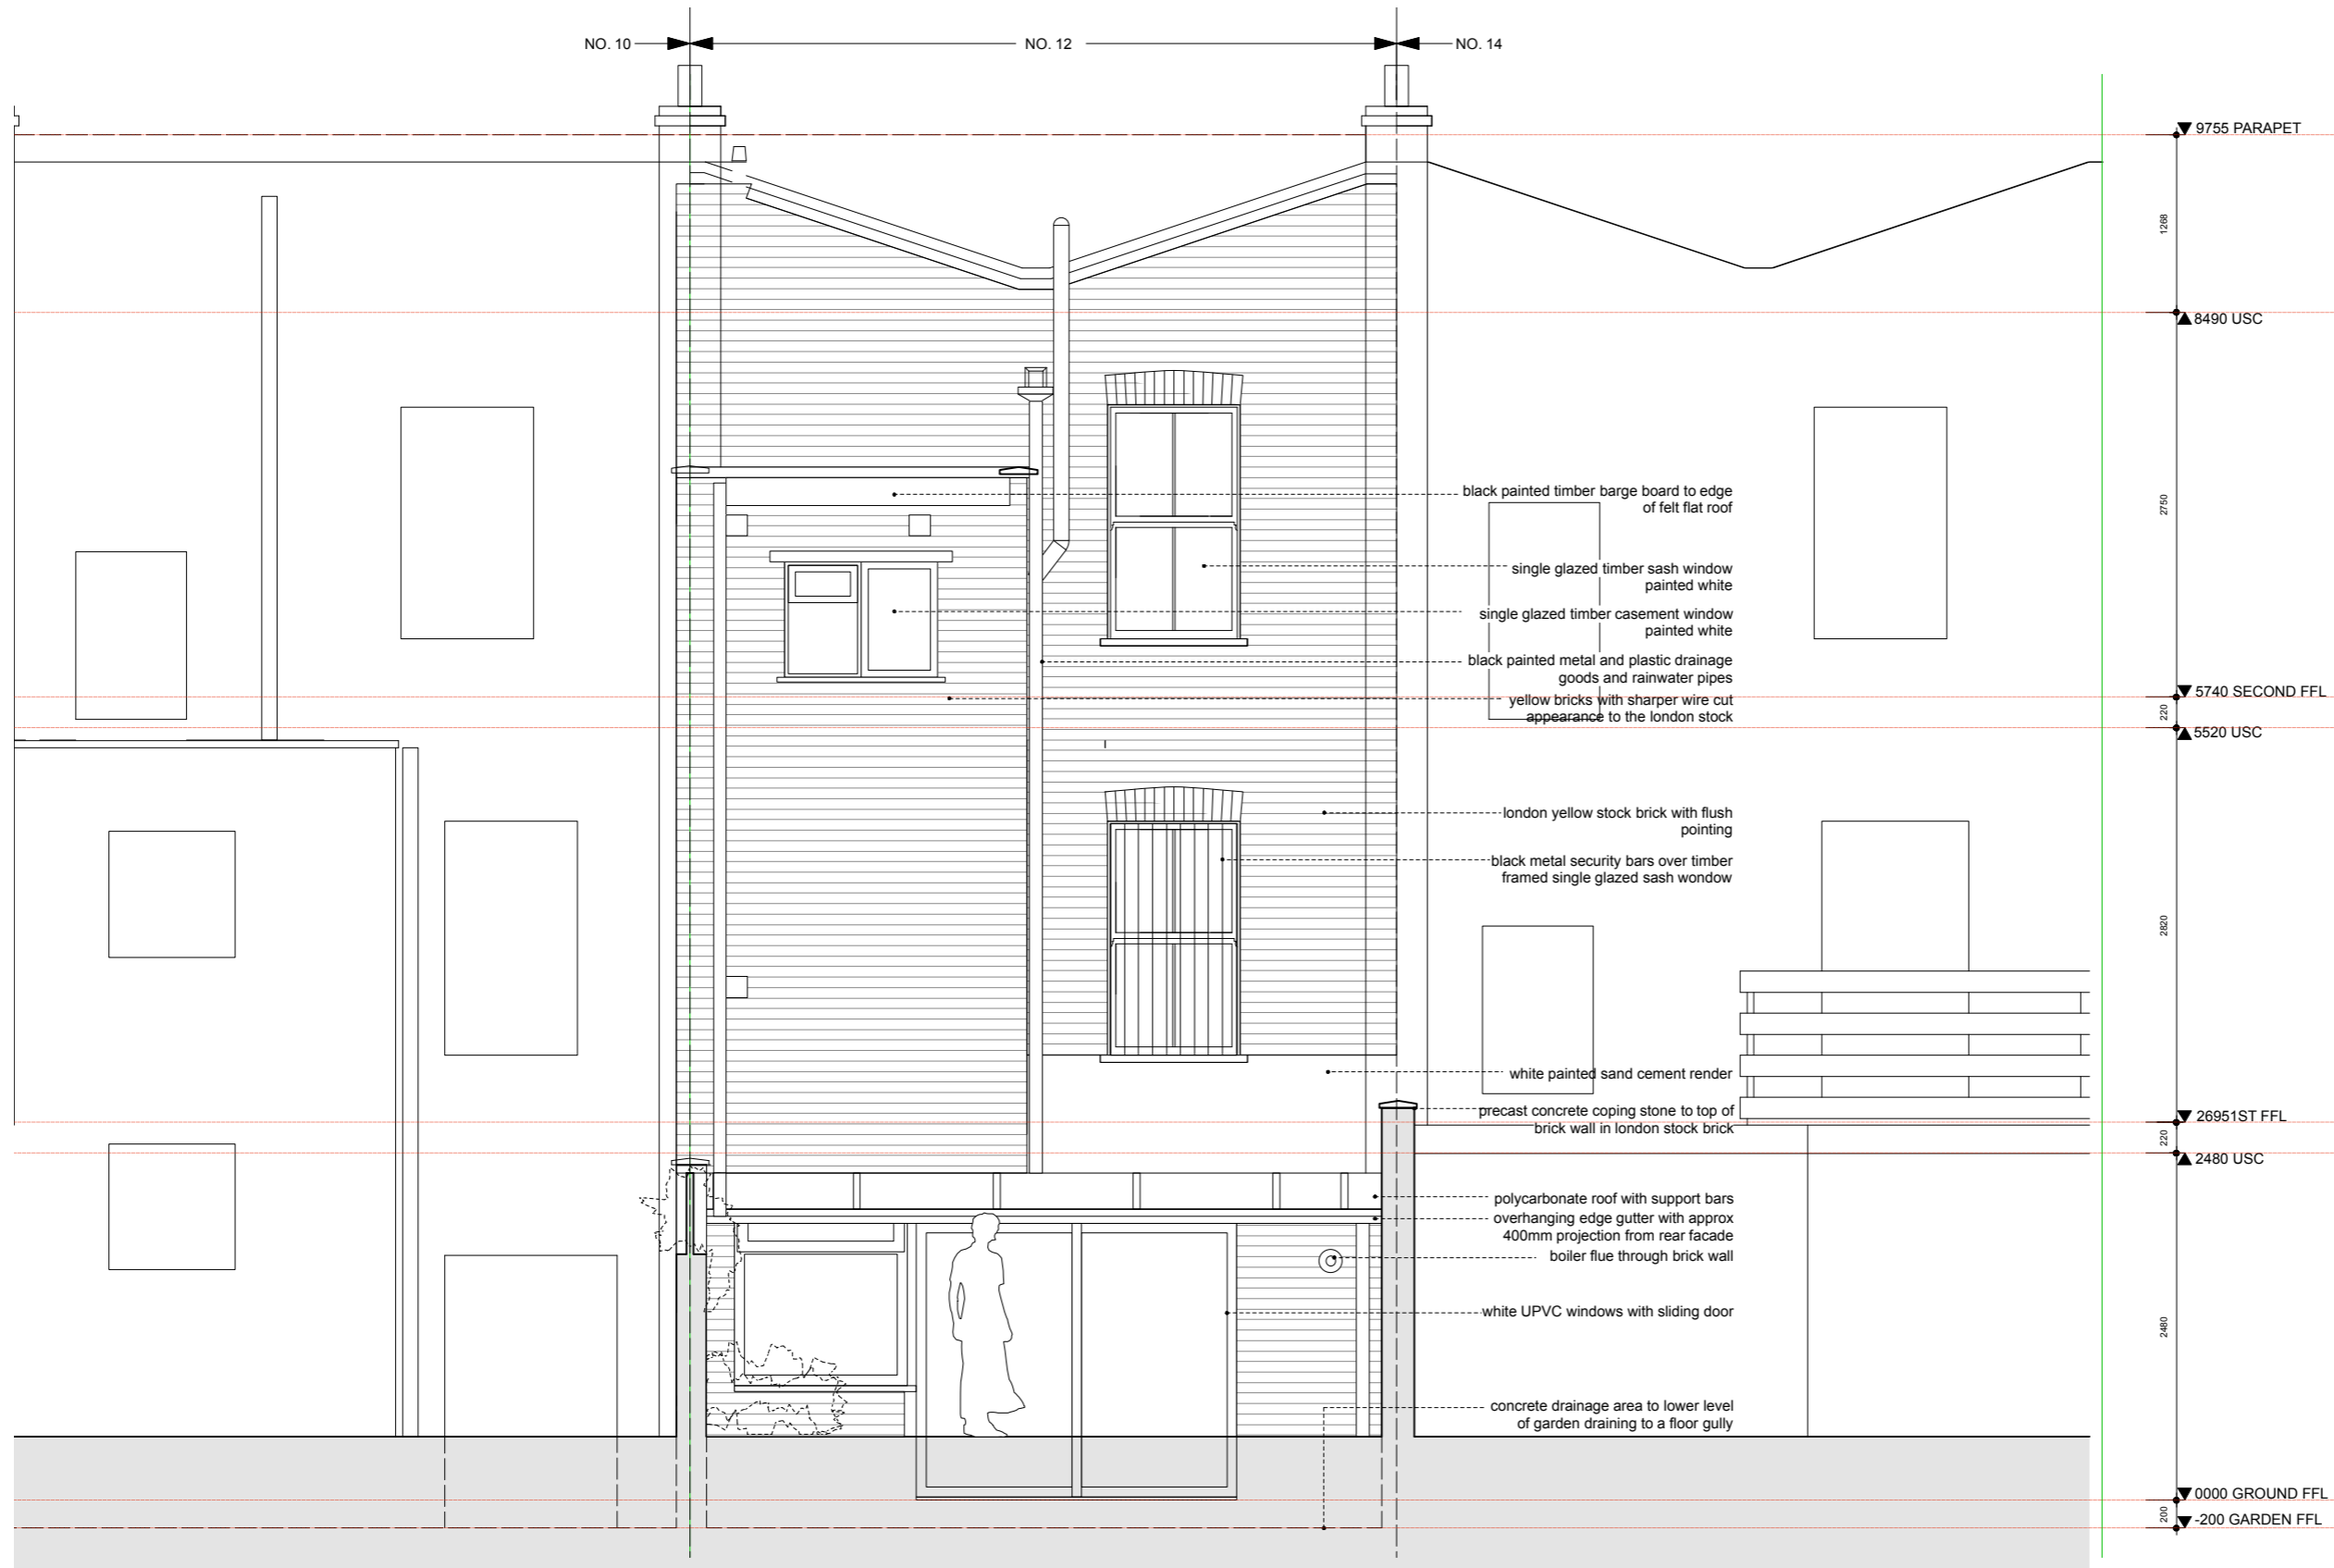


Project No.	15153	
Scale	1:50 at A3	Date
		Feb 2019
Project	BF, 12 Marsden St, London, NW5 3HD	
Drawing Title:	Existing Rear Elevation	
Drawing No.	P-104	Rev.
		-
Drawn / Checked	JG/ME	Purpose
		Planning

Copyright Origin Architecture Ltd. 2015 Co No. 09815216
 No implied license exists. This drawing should not be used to calculate areas for the purposes of valuation. All dimensions to be checked on site by the contractor and such dimensions to be their responsibility. Do not scale drawings. All work must comply with relevant British Standards and Building Regulations requirements. Drawing errors and omissions to be reported to the architect.

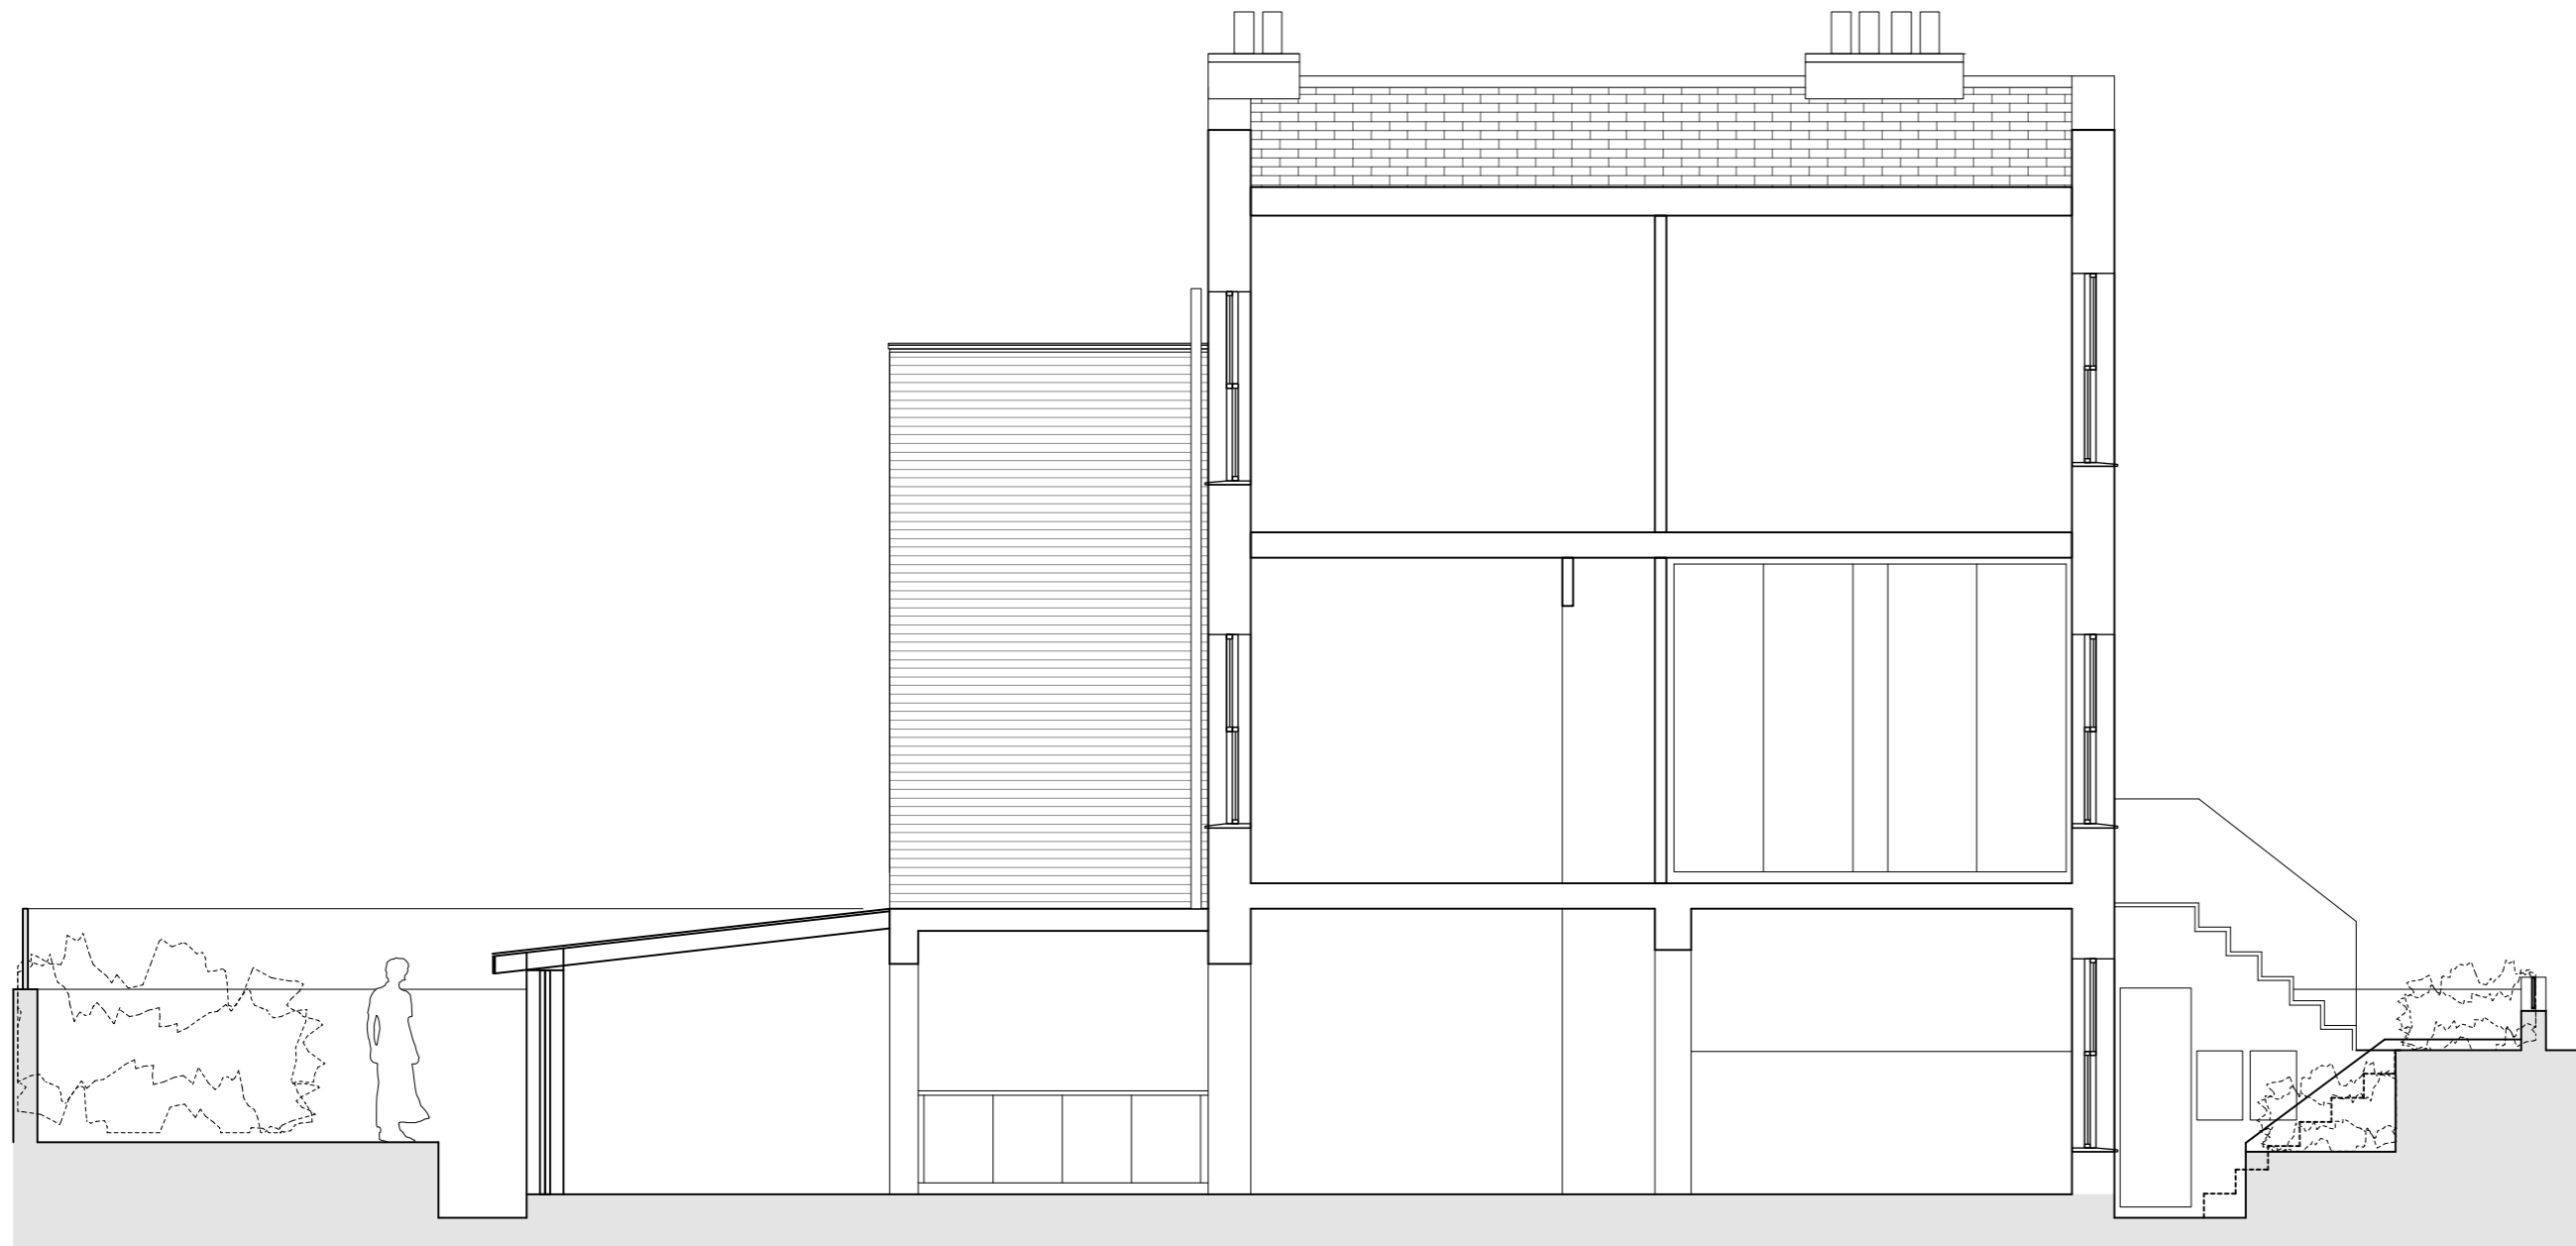

PROPOSED SIDE ELEVATION

 

Project No. **15153**

Scale **1:65 at A3** Date **Feb 2019**

Project **BF, 12 Marsden St, London, NW5 3HD**

Drawing Title: **Existing Section AA**

Drawing No. **P-105** Rev. **-**

Drawn / Checked **JG/ME** Purpose **Planning**

Copyright Origin Architecture Ltd. 2015 Co No. 09815216

No implied license exists. This drawing should not be used to calculate areas for the purposes of valuation. All dimensions to be checked on site by the contractor and such dimensions to be their responsibility. Do not scale drawings. All work must comply with relevant British Standards and Building Regulations requirements. Drawing errors and omissions to be reported to the architect.

info@originstudio.co.uk
www.originstudio.co.uk

